


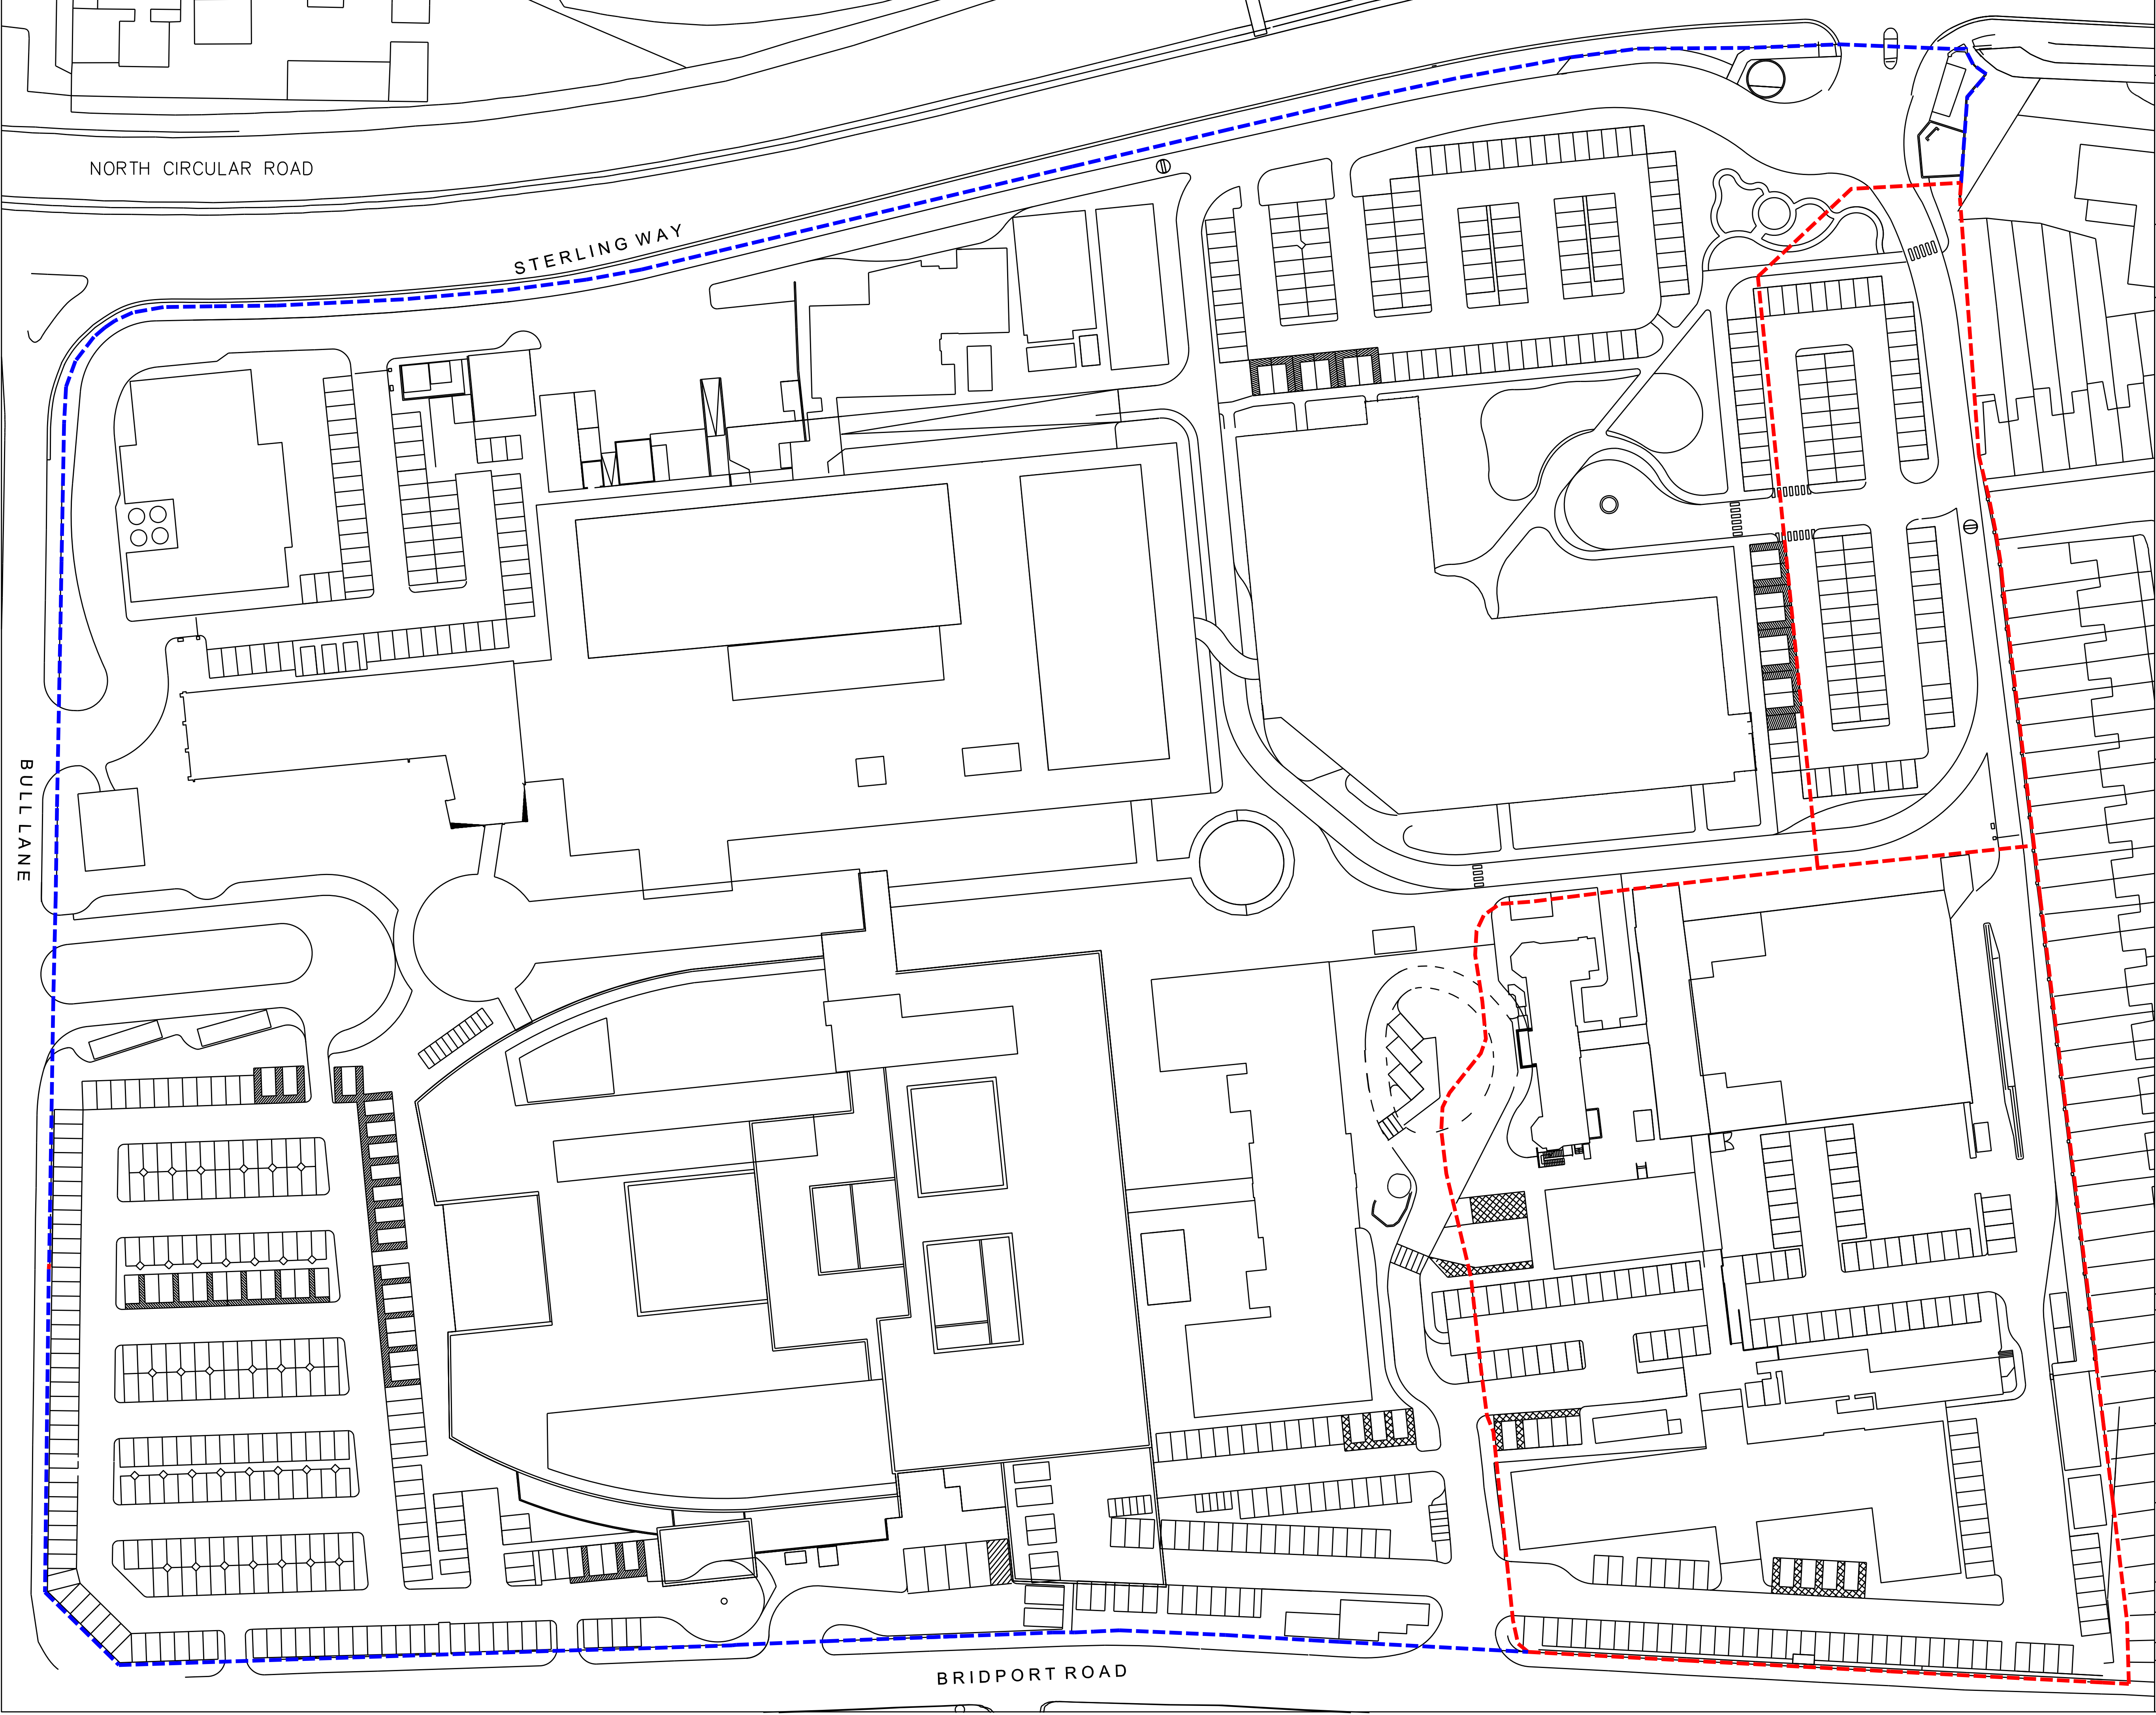

Notes:

- This drawing is copyright.
- Do not scale dimensions from this drawing.
- All discrepancies on this drawing are to be reported to the architect.
- Do not modify any element of this drawing.
- Use drawing only for purpose(s) issued.

North Sign / Key Plan

Hazard

HAZ-xx
To warn of significant hazards or information that is unusual
To be read in conjunction with all other consultant's information
Refer to **CDM Schedule** RF10-100-XX-ZZ-RR-N-200-0001

NOTE:
Unless noted on the drawing, no significant design risks have been identified as being associated with these specific works

This drawing is a composite drawing extracted from NMLH Trust record drawings.
IBI cannot verify the accuracy of the content of record drawings and it is the Trust's responsibility to verify the accuracy of these plans.

02	13/09/2021	FOR INFORMATION	RH	TB
01	17/09/2020	FOR INFORMATION	RH	TB
Rev	Date	Revision Notes	Dn	Rv

www.ibigroup.com

Project

North Middlesex University Hospital
Site Masterplan

Drawing Title

Site Plan - Proposed GLAP Expanded Site Extents

Job Number	Date	Scale@A1
123676	17/09/20	1:500
Status	Purpose	
S	FOR INFORMATION	

Drawing Number	Revision
123676-0100-XX-00-PL-A-700-0502	02

Appendix 2 - ITT Evaluation Criteria

Tender submissions were evaluated in accordance with the award criteria set out below:

	Evaluation question	Evaluation of requirements	Minimum score
Technical submission	Equality, diversity and inclusion	Pass/fail	Pass
	Design and placemaking	20 per cent weighting	n/a
	Environmental sustainability	5 per cent weighting	n/a
	Securing planning consent and stakeholder engagement	10 per cent weighting	3: satisfactory response
	Programme, project risk analysis and mitigation	10 per cent weighting	n/a
	Project team and project management	5 per cent weighting	n/a
	Long-term management	5 per cent weighting	n/a
Financial submission	Fixed financial offer	35 per cent weighting	n/a
	Financial assumptions	5 per cent weighting	n/a
	Gross development value (GDV) overage	2.5 per cent weighting	n/a
	Planning overage	2.5 per cent weighting	n/a
	Approach to securing funding	Pass/fail	Pass
Legal submission	Legal form of tender	Pass/fail	Pass