


APPENDIX I

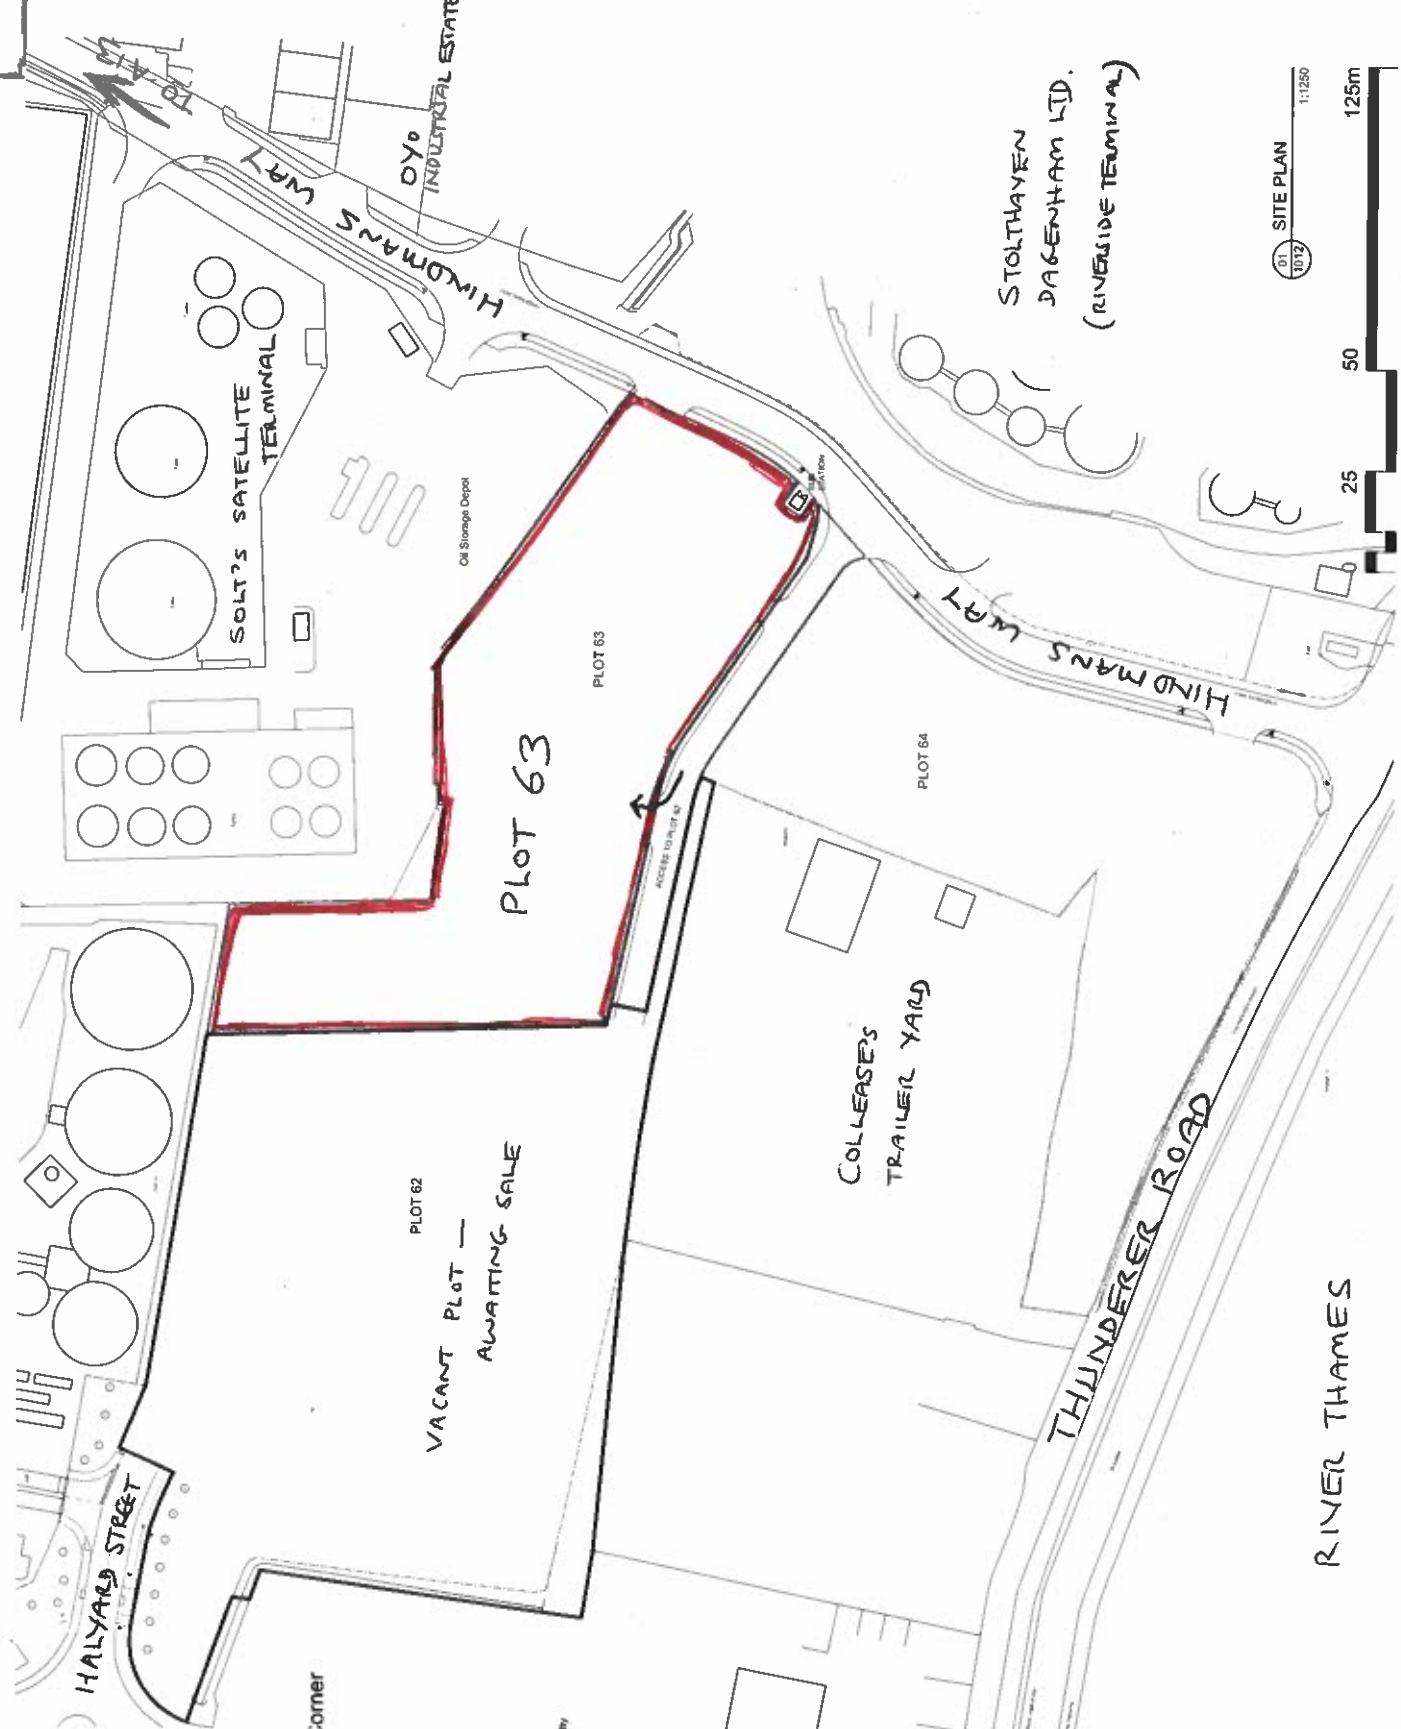


NOTES:
 SUBJECT TO ALL OTHER CONSTRAINTS
 SHOWN TO SURFACE
 THE INFORMATION CONTAINED HEREIN IS FOR INFORMATION ONLY AND DOES NOT CONSTITUTE AN OFFER OF INVESTMENT OR A CONTRACT FOR INVESTMENT.
 CONSULT YOUR ADVISOR.
 DO NOT SCALE THIS DRAWING.
 THIS DRAWING IS FOR INFORMATION ONLY AND DOES NOT CONSTITUTE AN OFFER OF INVESTMENT OR A CONTRACT FOR INVESTMENT.
 THE INFORMATION CONTAINED HEREIN IS FOR INFORMATION ONLY AND DOES NOT CONSTITUTE AN OFFER OF INVESTMENT OR A CONTRACT FOR INVESTMENT.
 CONSULT YOUR ADVISOR.

- PLOT 63 BOUNDARY
- ACCESS ROAD
- PLOT 62 BOUNDARY
- PLOT 64 BOUNDARY



NO.	DATE	DESCRIPTION	BY	CHKD BY
1	10/01/2020	PRELIMINARY SITE PLAN		
2	10/01/2020	FINAL PLAN		



SEGRO

SEGRO PARK DAGENHAM
 PLOT 63
 TRANSFER PLAN
 SEGRO

DATE: JANUARY 2020
 SCALE: 1:1250 @ A3
 LEGAL

31292-LE-1012A

01 SITE PLAN
 1032
 1:1250
 125m


JETTY

APPENDIX 2



NOTES:
 SUBJECT TO STATUTORY CONSENTS
 SUBJECT TO SURVEY
 BASED ON OR MAP REPRODUCED BY PERMISSION OF
 THE LAND REGISTRY OFFICE IN LONDON
 CONSENTS REQUIRED
 ON NOT SCALE IN CHAIN
 THIS PLAN IS A TECHNICAL VERSION OF THE DRAWING
 WHICH IS NOT TO BE USED FOR CONSTRUCTION
 UNLESS IT IS ACCOMPANIED BY A CONTRACT
 WHICH SPECIFICALLY REFERS TO THIS DRAWING
 AND THE DRAWING IS NOT TO BE USED FOR ANY OTHER
 PURPOSE WITHOUT THE WRITTEN PERMISSION OF
 MICHAEL SPARKS CONSULTANTS

- PLOT 64 BOUNDARY
- RIGHT OF ACCESS
- SUBSTATION BOUNDARY
- PLOT 62 BOUNDARY
- PLOT 63 BOUNDARY

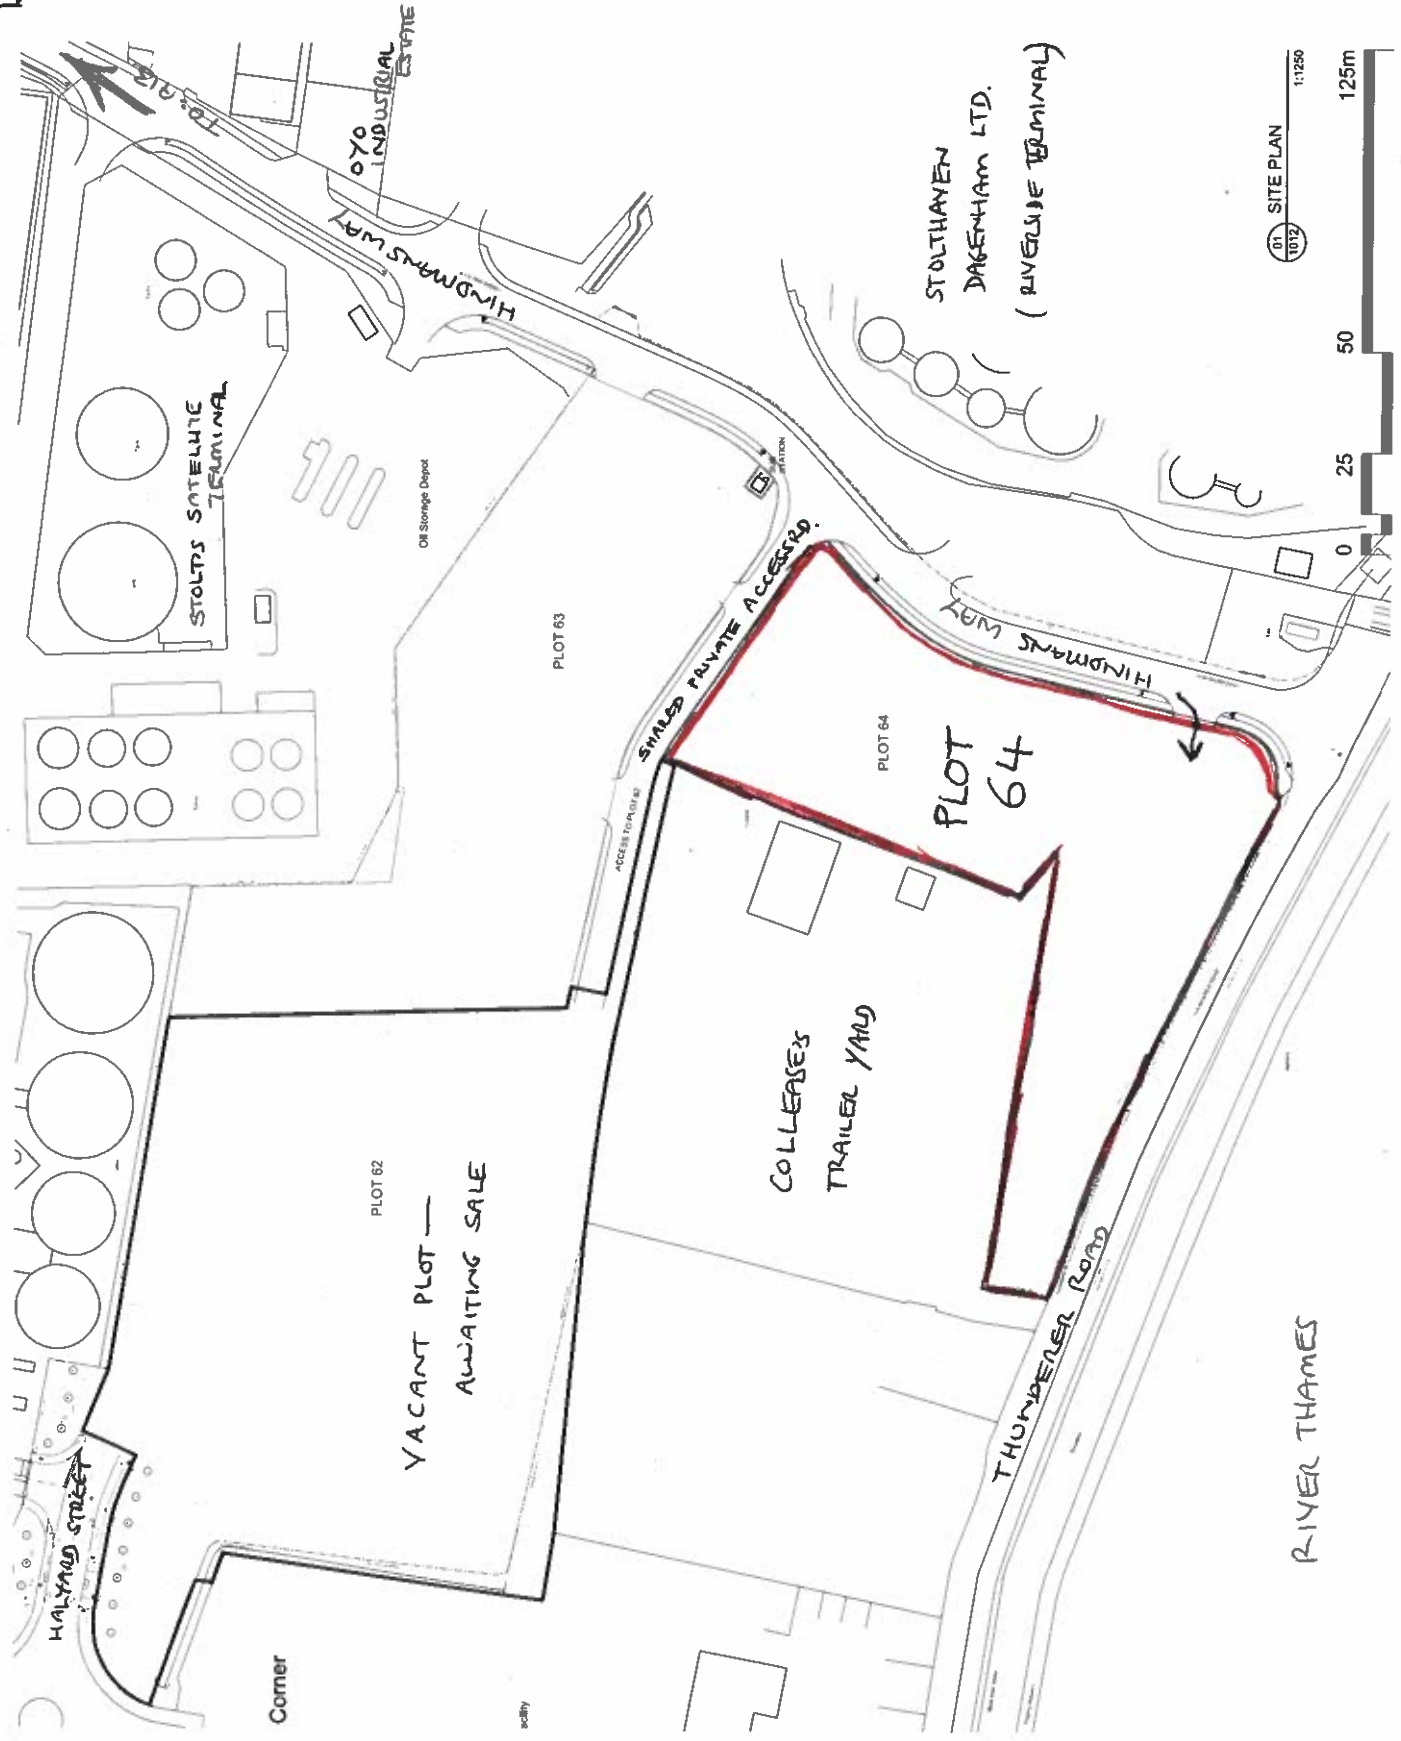

A	DATE	DESCRIPTION	BY	CHKD
1	10/07/2020	Final Issue		

SEGRO

MICHAEL SPARKS CONSULTANTS

Technical Services
 11 South Street
 London EC4A 3DF
 Telephone: 020 7461 2000
 Fax: 020 7461 2001
 Email: info@sparks.co.uk

THE SEGRO PARK DAGENHAM PLOT 64 TRANSFER PLAN	
DATE	JANUARY 2020
SCALE	1:1250 @ A3
PROJECT	LEGAL
CLIENT	SEGRO
DRAWN BY	LP
CHECKED BY	LP
PROJECT NO.	31136-LE-1012A

01 SITE PLAN
 1012

1:1250

0 25 50 125m

RIVER THAMES