



West Southall Masterplan Planning Drawings September 2008

On behalf of:
National Grid Property Limited (NGP)



SCHEDULE 2: DRAWING AND DOCUMENT SCHEDULE


WEST SOUTHALL

ON BEHALF OF NATIONAL GRID PROPERTY LIMITED (NGPL)

DRAWING NO.	TITLE	SCALE
Site Location Plan		
0317-P1016-00	Site Location Plan	1:2000 @ A0 NTS @ A3
Parameter Plans		
0317-P1000-00	Composite Development Area	1:2000 @ A0 NTS @ A3
0317-P1001-00	Public and Private Realm	1:2000 @ A0 NTS @ A3
0317-P1002-00	Predominant Ground Floor Uses	1:2000 @ A0 NTS @ A3
0317-P1003-00	Predominant Upper Floor Uses	1:2000 @ A0 NTS @ A3
0317-P1004-00	Building Typology Plan	1:2000 @ A0 NTS @ A3
0317-P1005-00	Building Envelope Parameters Typology 1	1:500 @ A0 NTS @ A3
0317-P1006-00	Building Envelope Parameters Typology 2 Page 1 of 2	1:500 @ A0 NTS @ A3
0317-P1007-00	Building Envelope Parameters Typology 2 Page 2 of 2	1:500 @ A0 NTS @ A3
0317-P1008-00	Building Envelope Parameters Typology 3 Page 1 of 2	1:500 @ A0 NTS @ A3
0317-P1009-00	Building Envelope Parameters Typology 3 Page 2 of 2	1:500 @ A0 NTS @ A3
0317-P1010-00	Building Envelope Parameters Typology 4 Page 1 of 2	1:500 @ A0 NTS @ A3
0317-P1011-00	Building Envelope Parameters Typology 4 Page 2 of 2	1:500 @ A0 NTS @ A3
0317-P1012-00	Building Envelope Parameters Typology 5 Page 1 of 2	1:500 @ A0 NTS @ A3
0317-P1013-00	Building Envelope Parameters Typology 5 Page 2 of 2	1:500 @ A0 NTS @ A3
0317-P1014-00	Road Layout Deviation Plan	1:2000 @ A0 NTS @ A3
0317-P1015-00	Bus and Cycle Networks	1:2000 @ A0 NTS @ A3

Topographical Surveys		
800E Rev A	Topographical Survey Eastern Access	1:750 @A0
800W Rev A	Topographical Survey Western Access	1:750 @A0
Springfield Road		
368_A_100-F	Site Plan	1:500 @ A1
368_A_200-B	Deck Level	1:200 @ A1
368_A_300	Elevation South	1:200 @ A1
368_A_305	Sections 01	1:100 @ A1
368_A_306	Sections 02	1:200 @ A1
368_A_310-B	Cross Section	1:20 @ A1
368_A_315-A	Stair 01	1:25 @ A1
368_A_316	Stair 02	1:25 @ A1
4597-P-001	Springfield Road Bridge – Trees to be Removed / Retained	1:400 @ A1
4597-P-002	Springfield Road Bridge – Landscape Plan	1:400 @ A1
4597-P-003	Springfield Road Bridge – Sections	See drawing for details
Minet Country Park Bridge		
EX_02_site plan	Existing Location Plan	1:1250 @ A1
PO_02_site plan	Proposed Location Plan	1:1250 @ A1
PO_02_plan	Proposed Plan	1:200 @ A1
PO_04_13A	Elevation A-A	1:200 @ A1
PO_04_13B	Elevation B-B	1:200 @ A1
PO_04_13C	Elevation C	1:200 @ A1
PO_04_13D	Elevation D	1:200 @ A1
4597-P-010	Minet Country Park Bridge – Trees to be Removed / Retained	1:400 @ A1
4597-P-011	Minet Country Park Bridge – Landscape Plan	1:400 @ A1
4597-P-012	Minet Country Park Bridge – Sections	See drawing for details
Pump Lane Access		
52212/B/33	Pump Lane Access	1: 500 @ A1
52212/B/34	A312/Pump Lane	1: 500 @ A1
4597-P-020	Pump Lane – Trees to be Removed / Retained	1:750 @ A1
4597-P-021	Pump Lane – Trees to be Removed / Retained	1:750 @ A1
4597-P-022	Pump Lane – Landscape Plan	1:750 @ A1
4597-P-023	Pump Lane – Landscape Plan	1:750 @ A1
4597-P-024	Pump Lane – Sections	See drawing for details


Eastern Access		
52212/B/35	Eastern Access	1: 500 @ A1
52212/B/36	Alterations to South Road/Merrick Road Junction	1: 500 @ A1
4597-P-030	South Road – Existing Layout and Trees to be Removed/Retained	1:500 @ A1
4597-P-031	South Road – Existing Sections	1:500 @ A1
4597-P-032	South Road – Landscape Plan	1:500 @ A1
4597-P-033	South Road – Hard Landscape Detailed Plan	1:300 @ A1
4597-P-034	South Road – Soft Landscape Detailed Plan	1:300 @ A1
4597-P-035	South Road – Sections	1:150 @ A1
4597-P-036	South Road – Sections	1:150 @ A1
Other		
52212/B/31	Proposed Alterations to M4 Junction 3	1:500 @ A0
52212/B/32 Rev A	Proposed Alterations to the A312/hayes Road junction	1:500 @ A0

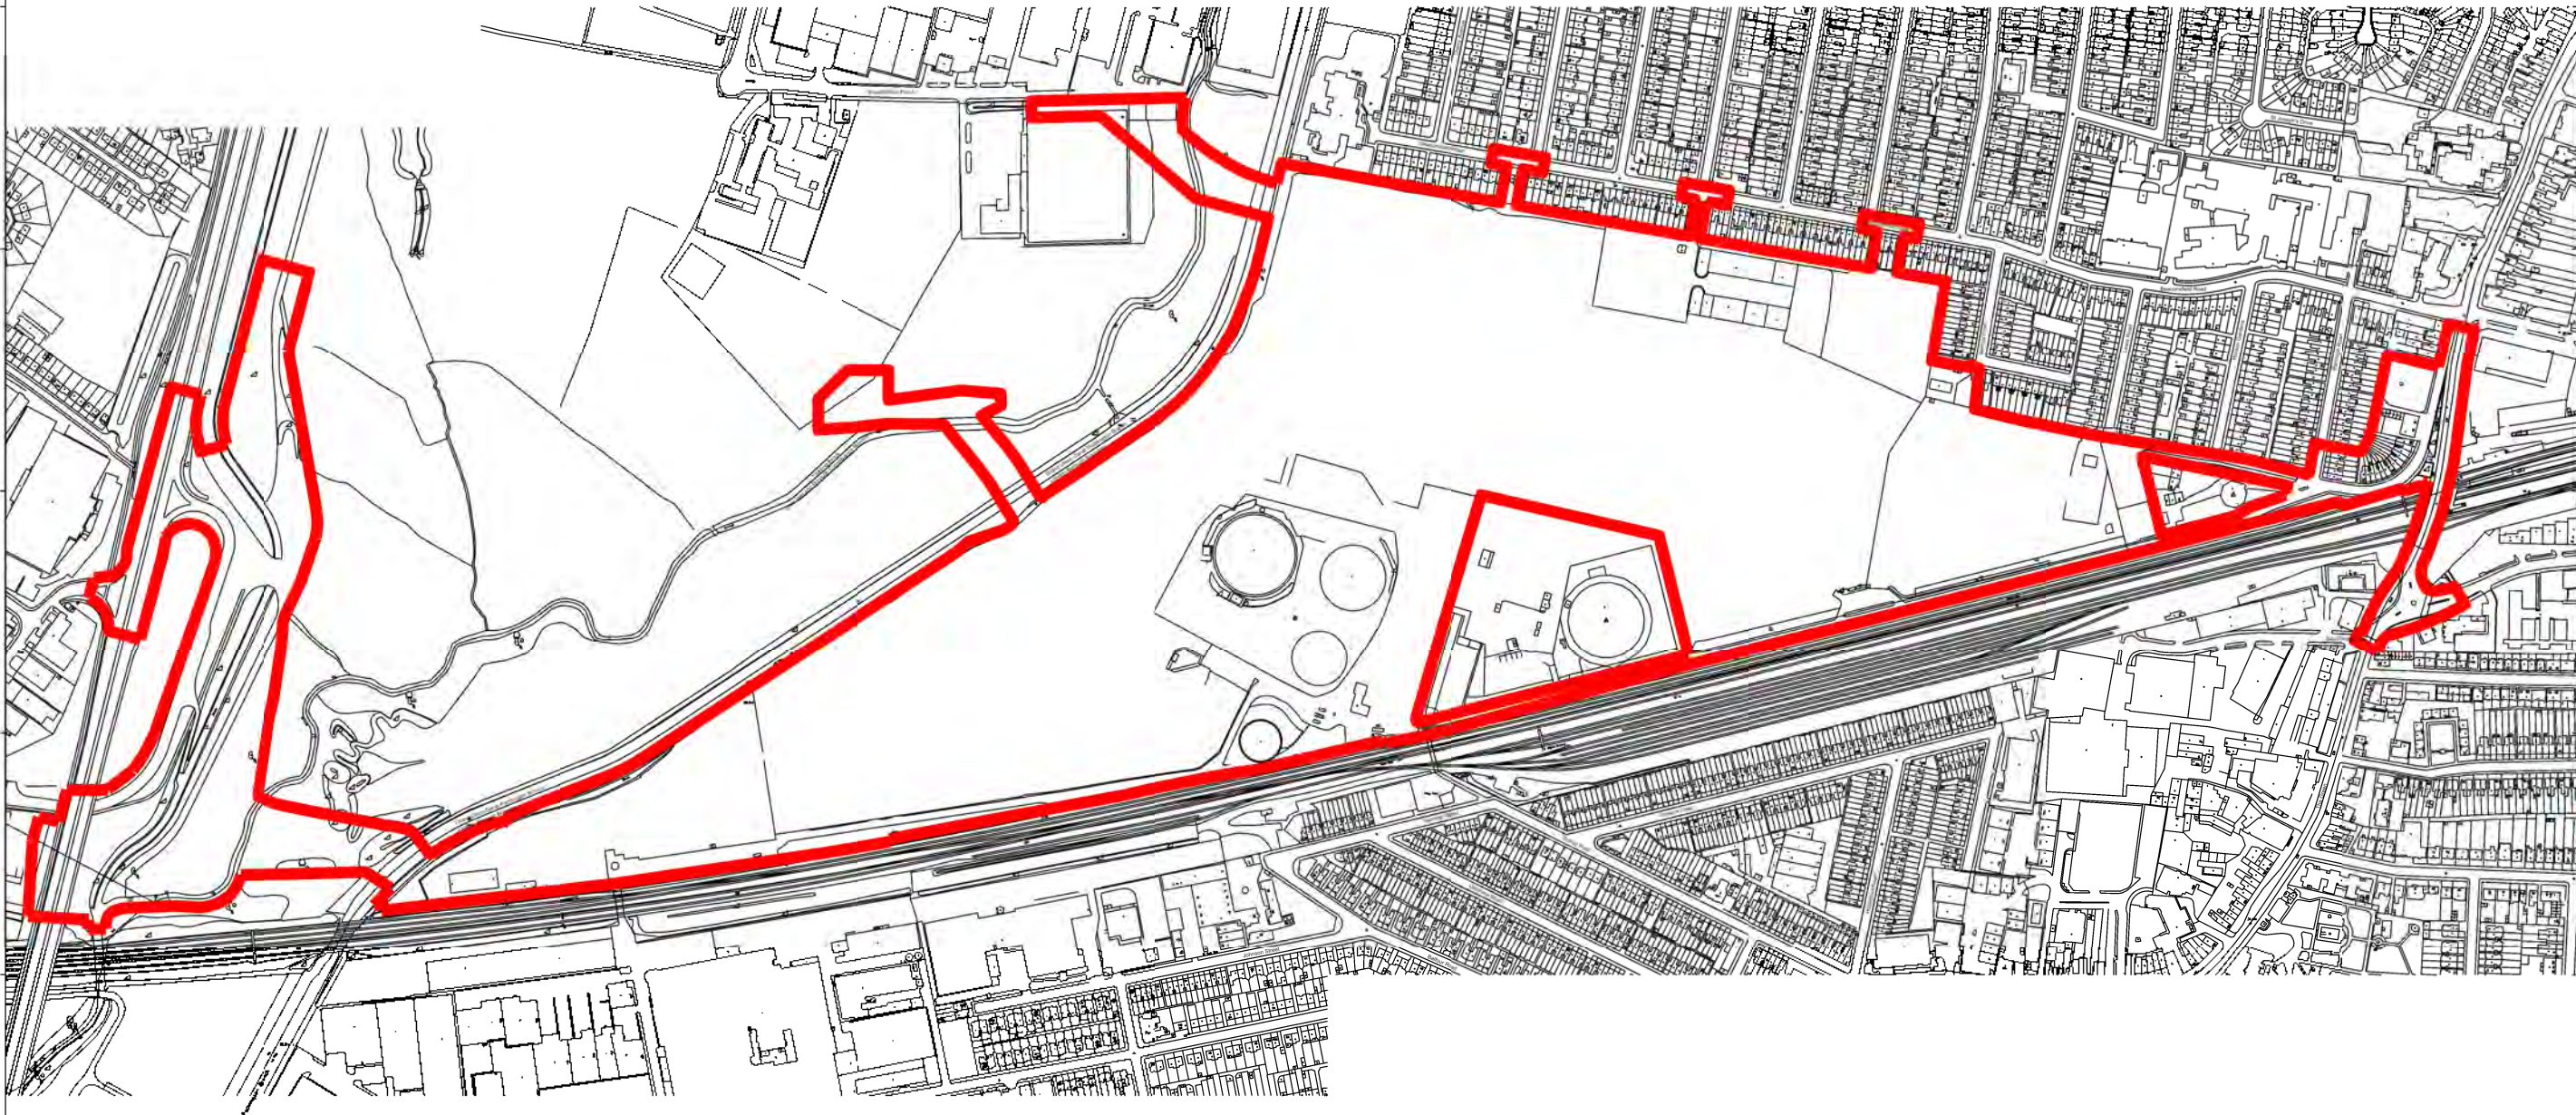

- General Notes
1. Dimensions are in millimetres unless stated otherwise.
 2. Levels are in metres AOD unless stated otherwise.
 3. Dimensions govern. Do not scale off drawing.
 4. All dimensions to be verified on site before proceeding.
 5. All discrepancies to be notified in writing to make architects.
- © make ltd. 2008

Key:


■ Composite Development Area boundary

 

Rev	Date	Reason For Issue	Chk
-----	------	------------------	-----

make
20 Wharfedale Street, The Mailbox
Birmingham B1 1RD
tel: +44 (0)20 7755 4103
fax: +44 (0)20 7636 5252
info@makearchitects.com
www.makearchitects.com

Client:
National Grid Property Limited

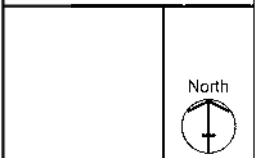


Project
West Scuthall Masterplan

Drawing Title
Site Location Plan

Scale 1:2000	Paper Size A0	Date 29.08.08
-----------------	------------------	------------------


Project No. 0317	Draw No. P1016	Rev No. 00
---------------------	-------------------	---------------

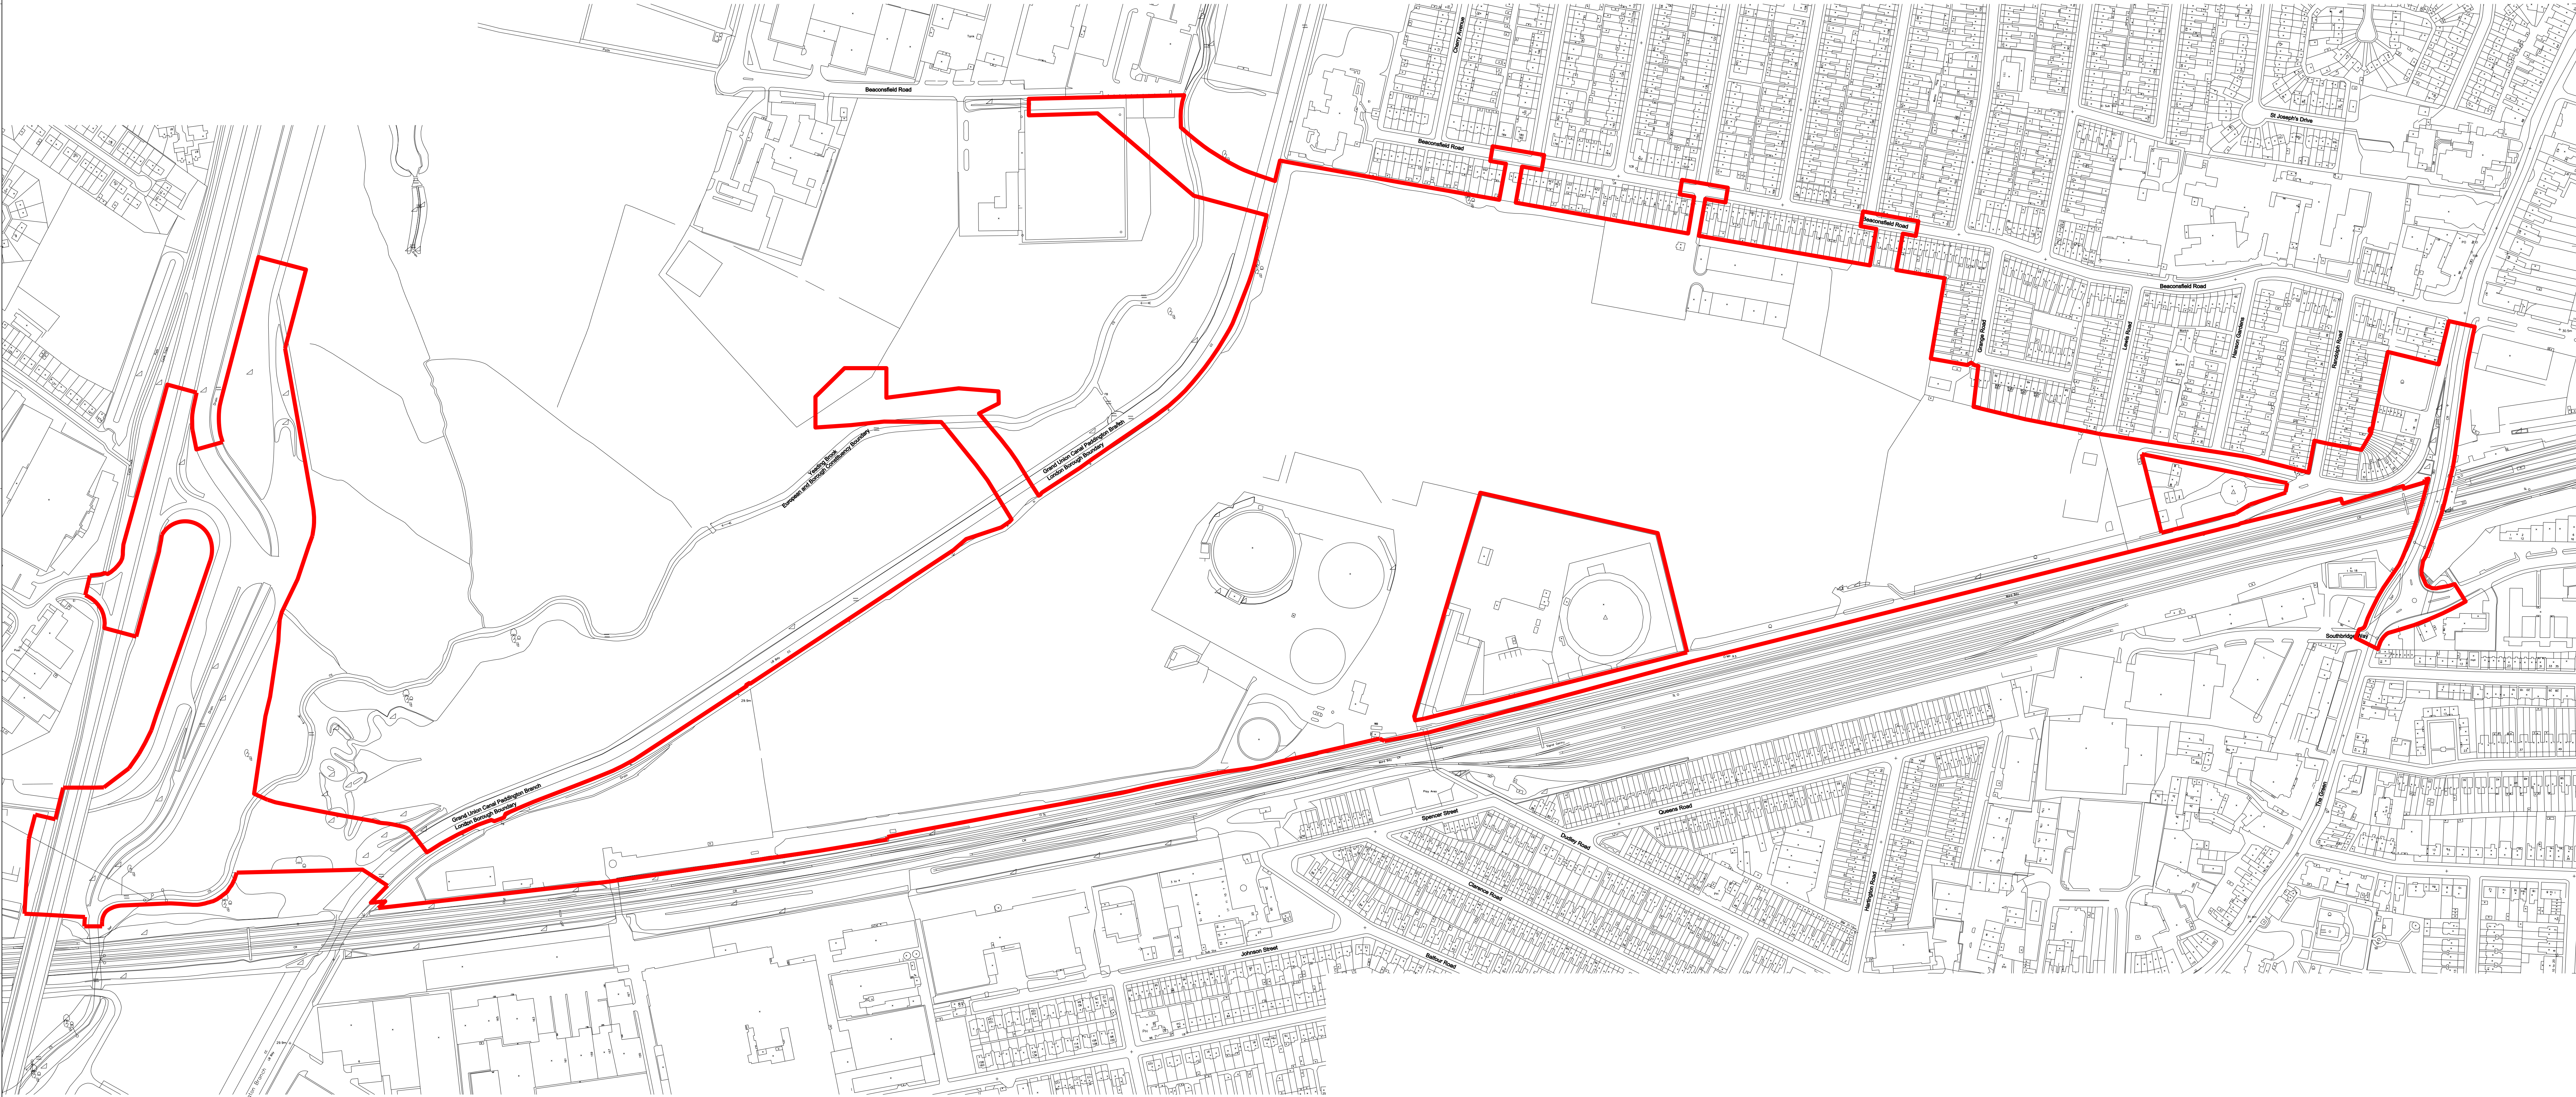

- General Notes
1. Dimensions are in millimetres unless stated otherwise.
 2. Levels are in metres AOD unless stated otherwise.
 3. Dimensions govern. Do not scale off drawing.
 4. All dimensions to be verified on site before proceeding.
 5. All discrepancies to be notified in writing to make architects.
- © make ltd. 2008

Key:

— Composite Development Area boundary

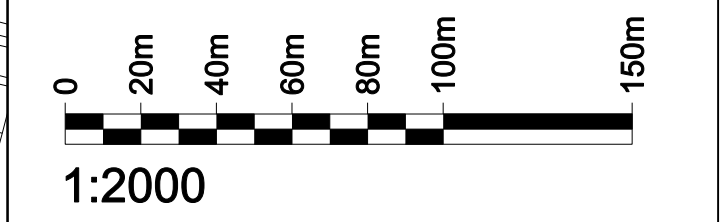


Rev	Date	Reason For Issue	Chk
-----	------	------------------	-----

make

20 Wharfside Street, The Mailbox
Birmingham, B1 1RD

tel +44 (0) 20 7755 4103
fax +44 (0) 20 7636 5252
info@makearchitects.com
www.makearchitects.com

Client
National Grid Property Limited

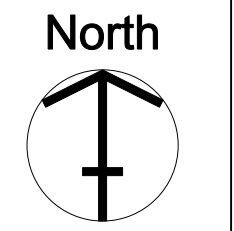


Project
West Southall Masterplan

Drawing Title
Composite Development Area

Scale 1:2000	Paper Size A0	Date 29.08.08
-----------------	------------------	------------------


Project No. 0317	Draw No. P1000	Rev No. 00
---------------------	-------------------	---------------

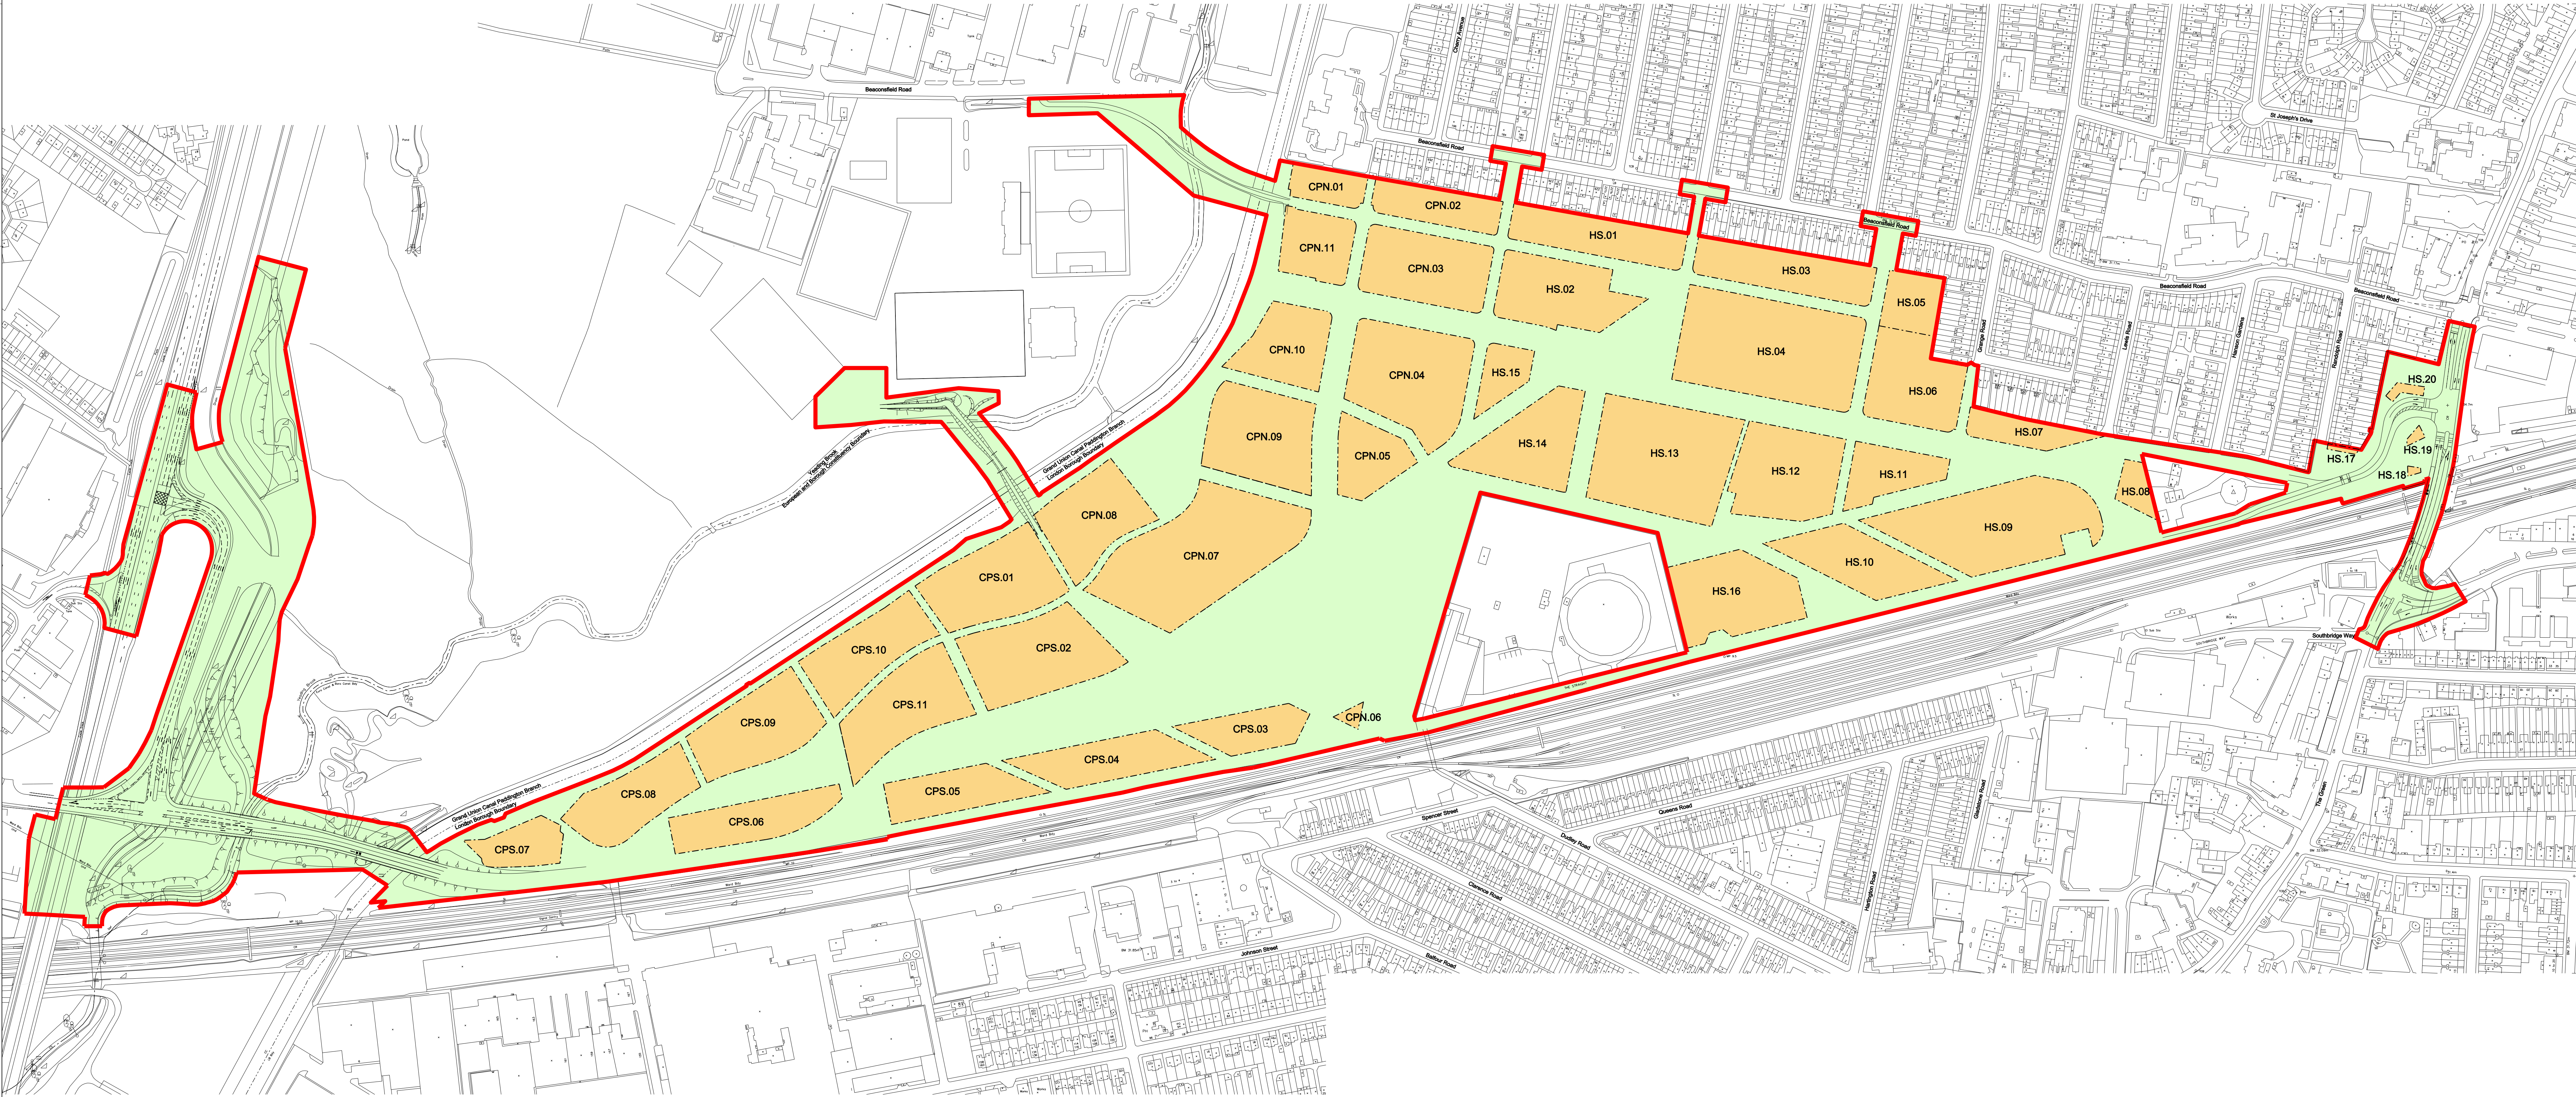

- General Notes
1. Dimensions are in millimetres unless stated otherwise.
 2. Levels are in metres AOD unless stated otherwise.
 3. Dimensions govern. Do not scale off drawing.
 4. All dimensions to be verified on site before proceeding.
 5. All discrepancies to be notified in writing to make architects.
- © make ltd. 2008

- Key:
- Composite development area boundary
 - Private realm
 - Public realm including highway
 - Plot boundary


Yeading Football Club ground layout is shown in proposed location

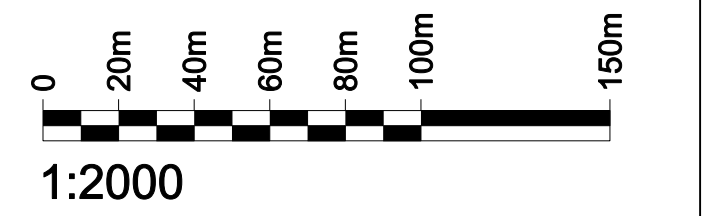

Rev	Date	Reason For Issue	Chk
-----	------	------------------	-----

make
20 Wharfedale Street, The Mailbox
Birmingham, B1 1RD
tel +44 (0) 20 7755 4103
fax +44 (0) 20 7636 5252
info@makearchitects.com
www.makearchitects.com

Client
National Grid Property Limited

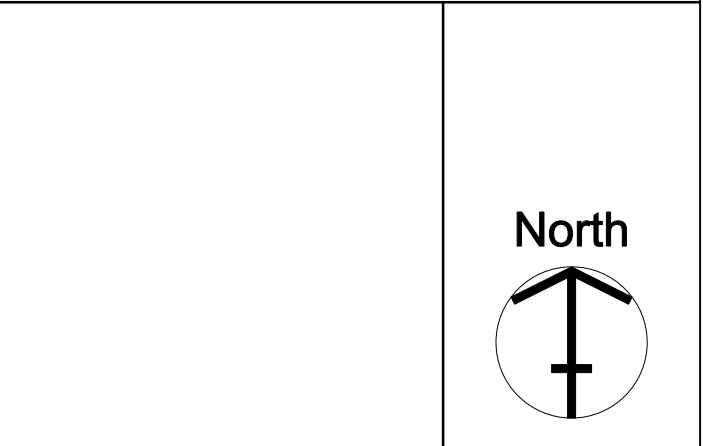

Project
West Southall Masterplan

Drawing Title
Public and private realm

Scale
1:2000

Paper Size
A0

Date
29.08.08

Project No.
0317


Draw No.
P1001

Rev No.
00



- General Notes
1. Dimensions are in millimetres unless stated otherwise.
 2. Levels are in metres AOD unless stated otherwise.
 3. Dimensions govern. Do not scale off drawing.
 4. All dimensions to be verified on site before proceeding.
 5. All discrepancies to be notified in writing to make architects.
- © make ltd. 2008


- Key:
- Composite development area boundary
 - Plot boundary
 - Apartments
 - Town house
 - Education
 - Retail (A1-A5)
 - Studio/office
 - Cinema
 - Parking
 - Conference/banqueting and hotel entrance
 - Sports pavilion
 - Energy centre/public information facility
 - Retail/office
 - Public realm including highway
- Yeading Football Club ground layout is shown in proposed location

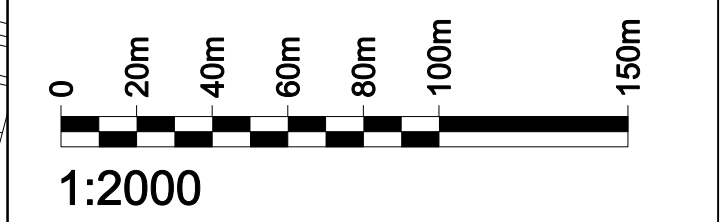

Rev	Date	Reason For Issue	Chk
-----	------	------------------	-----

make
20 Wharfedale Street, The Mailbox
Birmingham, B1 1RD
tel +44 (0) 20 7755 4103
fax +44 (0) 20 7636 5252
info@makearchitects.com
www.makearchitects.com

Client
National Grid Property Limited

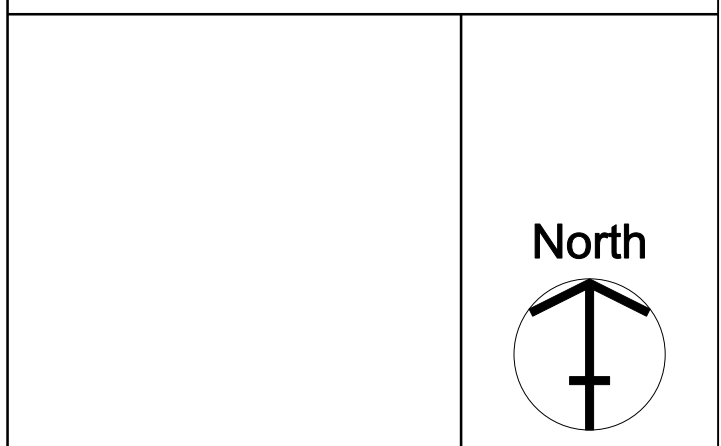

Project
West Southall Masterplan

Drawing Title
Predominant ground floor uses


Scale 1:2000	Paper Size A0	Date 29.08.08
Project No. 0317	Draw No. P1002	Rev No. 00



- General Notes
1. Dimensions are in millimetres unless stated otherwise.
 2. Levels are in metres AOD unless stated otherwise.
 3. Dimensions govern. Do not scale off drawing.
 4. All dimensions to be verified on site before proceeding.
 5. All discrepancies to be notified in writing to make architects.
- © make ltd. 2008

- Key:
- Composite development area boundary
 - Plot boundary
 - Apartments
 - Town house
 - Health centre
 - Retail (A1-A5)
 - Studio/office
 - Cinema
 - Parking
 - Conference/banqueting and hotel entrance
 - Sports pavilion
 - Energy centre/public information facility
 - Retail/office
 - Public realm including highway


Yeading Football Club ground layout is shown in proposed location

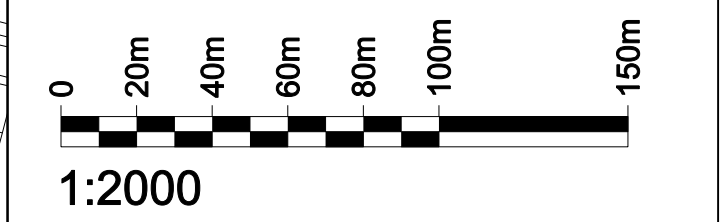

Rev	Date	Reason For Issue	Chk
-----	------	------------------	-----

make
20 Wharfedale Street, The Mailbox
Birmingham, B1 1RD
tel +44 (0) 20 7755 4103
fax +44 (0) 20 7636 5252
info@makearchitects.com
www.makearchitects.com

Client
National Grid Property Limited

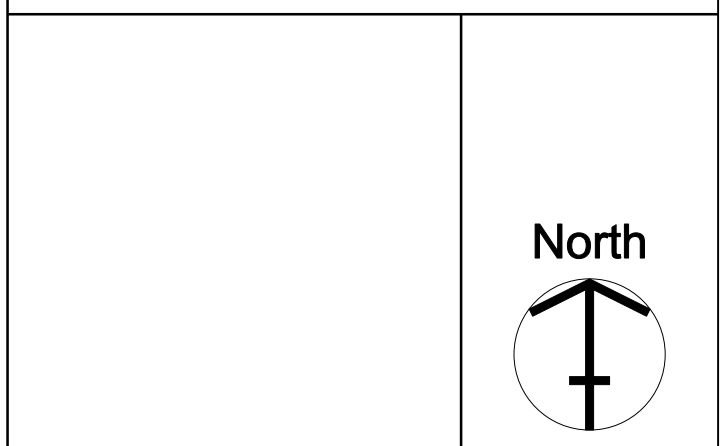

Project
West Southall Masterplan

Drawing Title
Predominant upper floor uses

Scale 1:2000	Paper Size A0	Date 29.08.08
Project No. 0317	Draw No. P1003	Rev No. 00

General Notes

- Dimensions are in millimetres unless stated otherwise.
- Levels are in metres AOD unless stated otherwise.
- Dimensions govern.
Do not scale off drawing.
- All dimensions to be verified on site before proceeding.
- All discrepancies to be notified in writing to make architects.

© make ltd. 2008

Key:

area boundary
 Plotting

Apartment buildings

Typology 3 -

Typology 4 - Townhouses

Hotel, banquet hall
and residential

Typology 5.3 -

Typology 3.4 - Cinema

Typology 5.6 -

Typology 5.7 -

Typology 5.8 - Sports pavilion

layout is shown in proposed

location


[illegible]

make

0 Wharfside Street, The Mailbox
 Leeds LS1 4PL
 Tel: 0113 275 4444

+44 (0) 20 7755 4103

Client _____






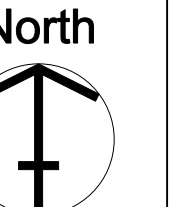


project

Drawing Title

Scale	Paper Size	Date
-------	------------	------

Project No.	Draw No.	Rev No.
-------------	----------	---------

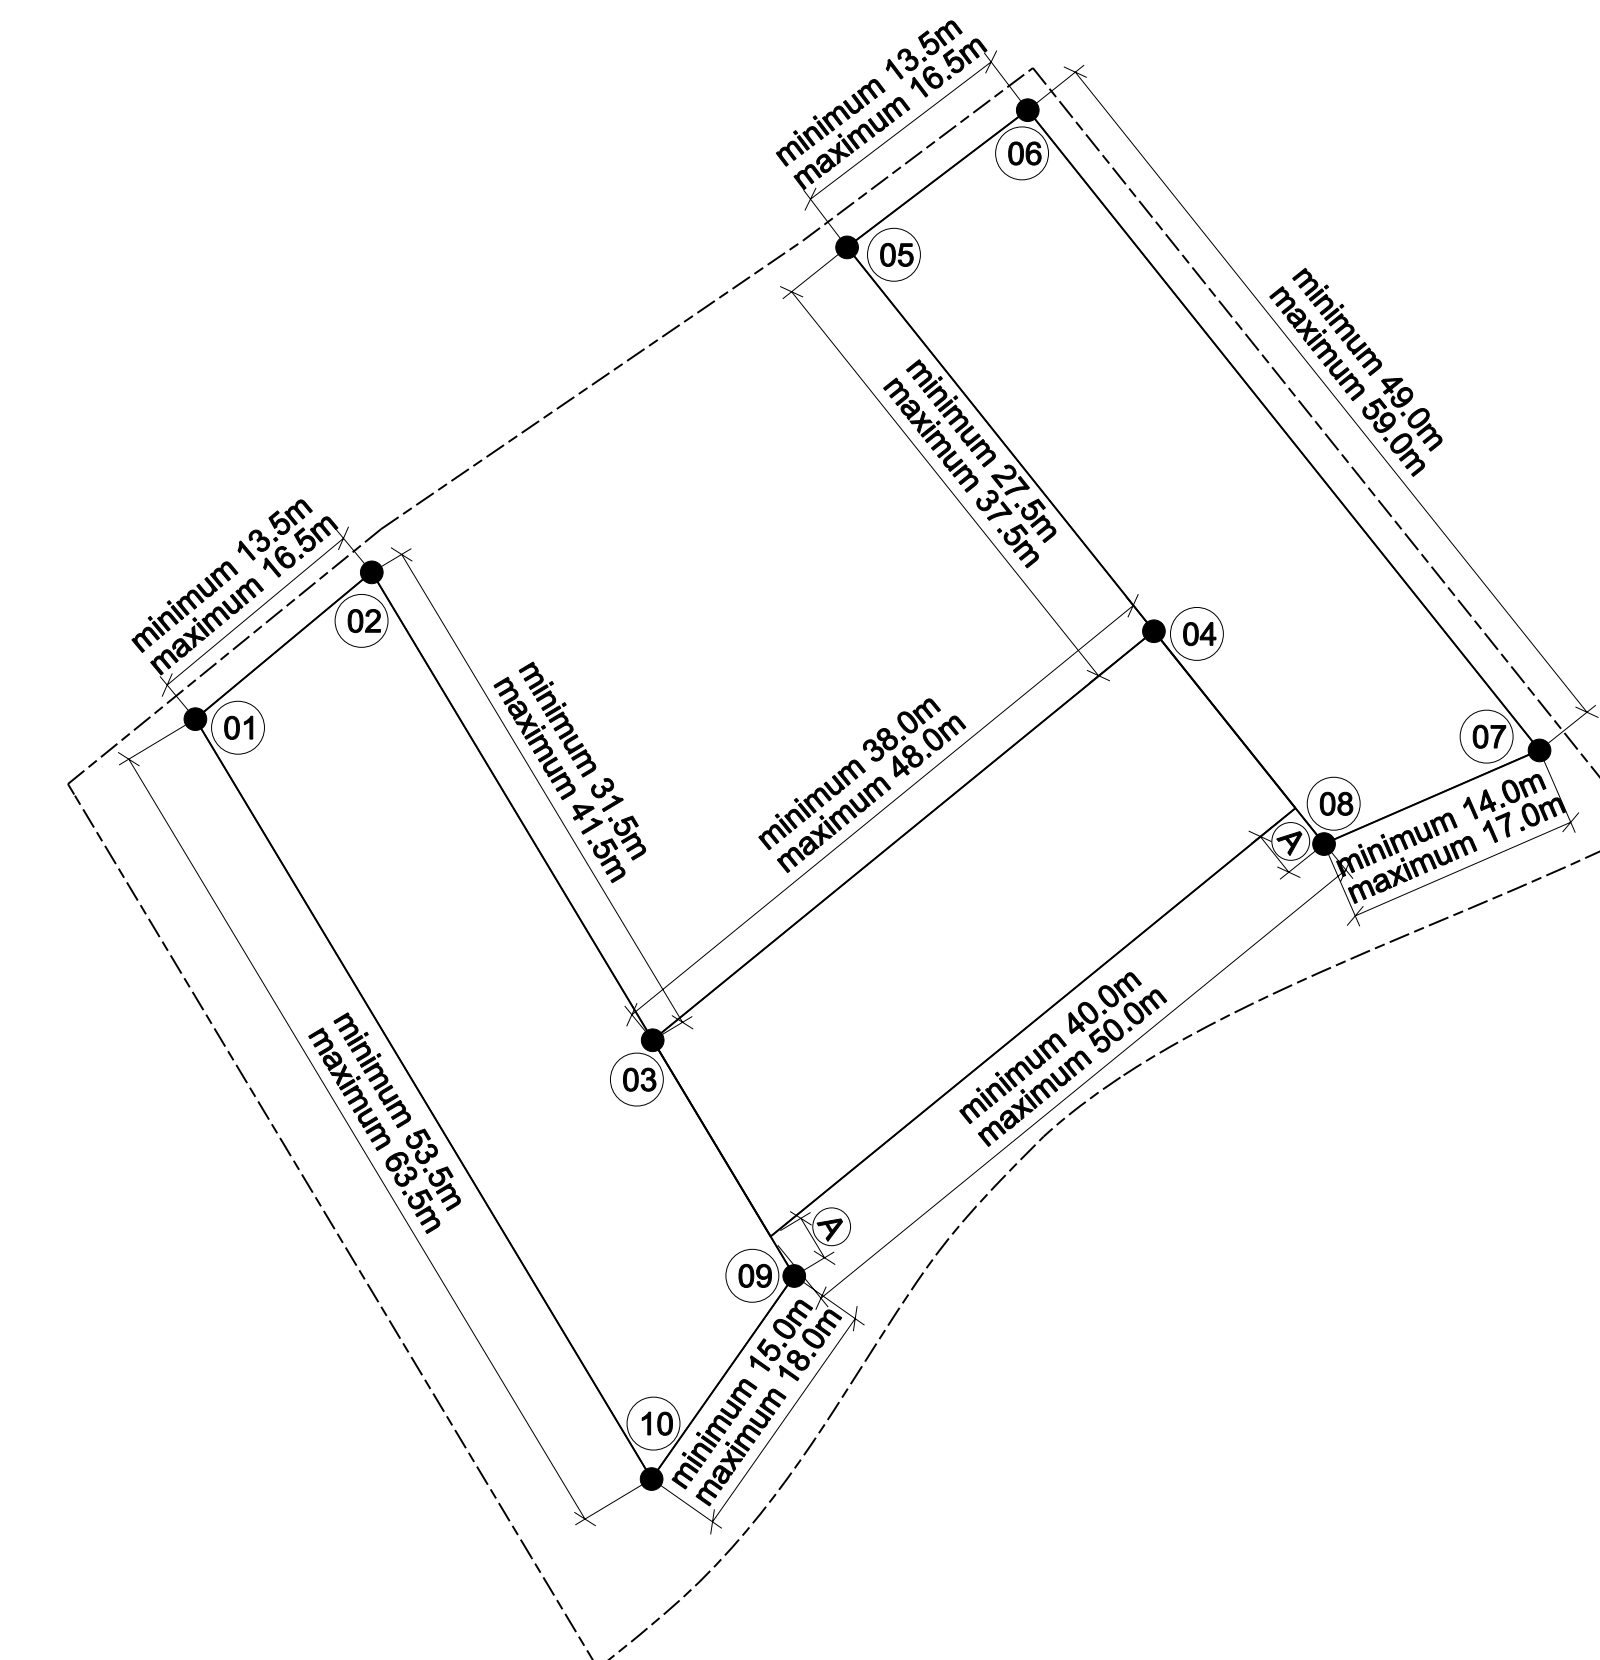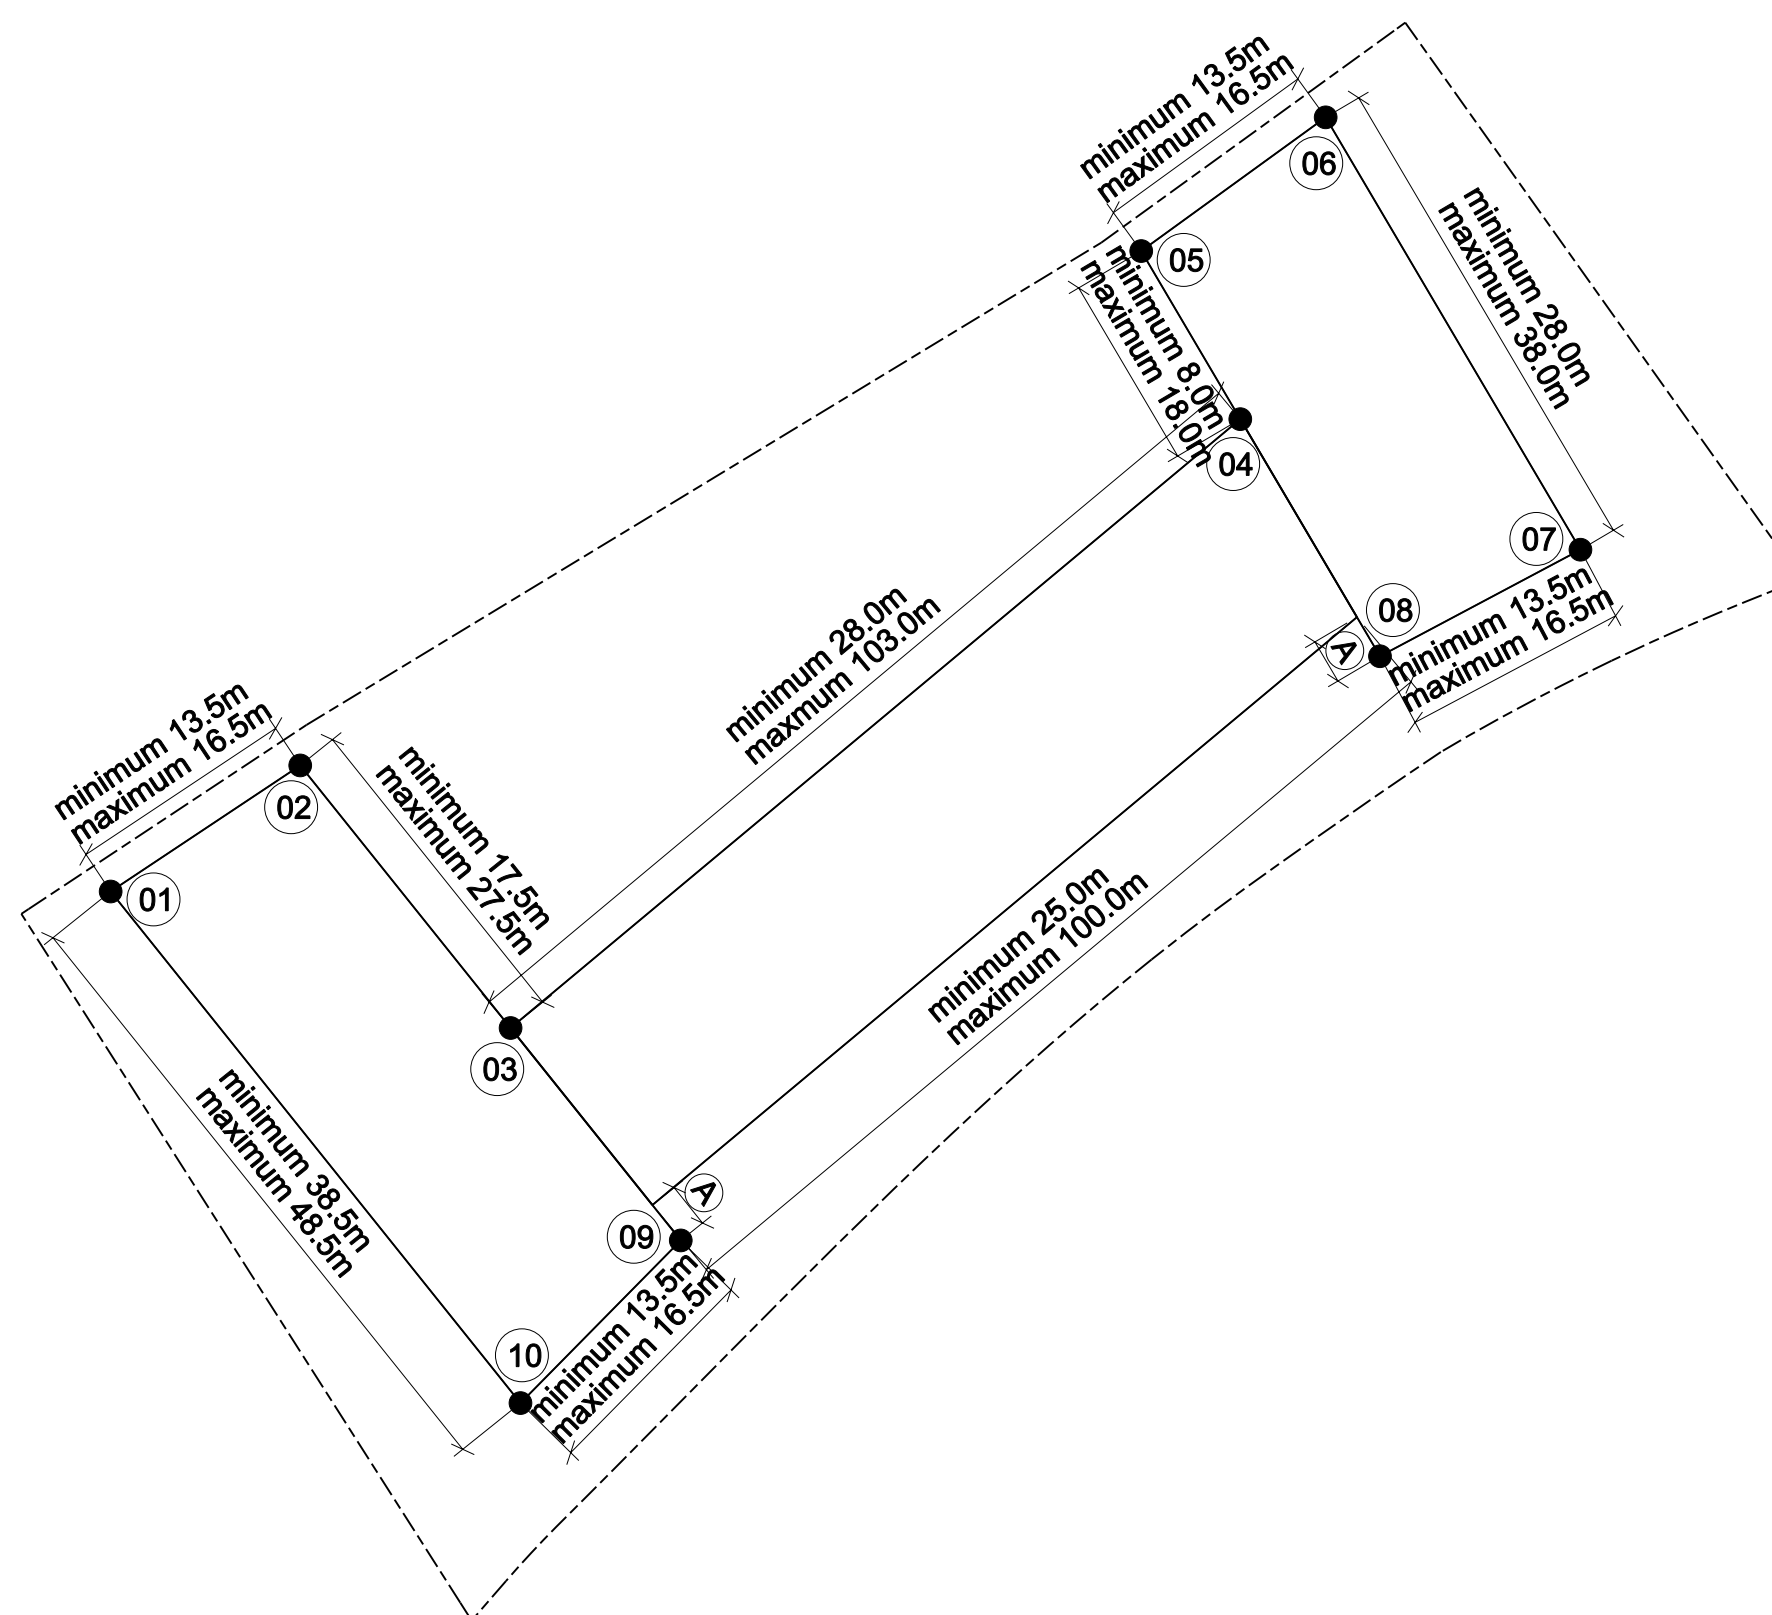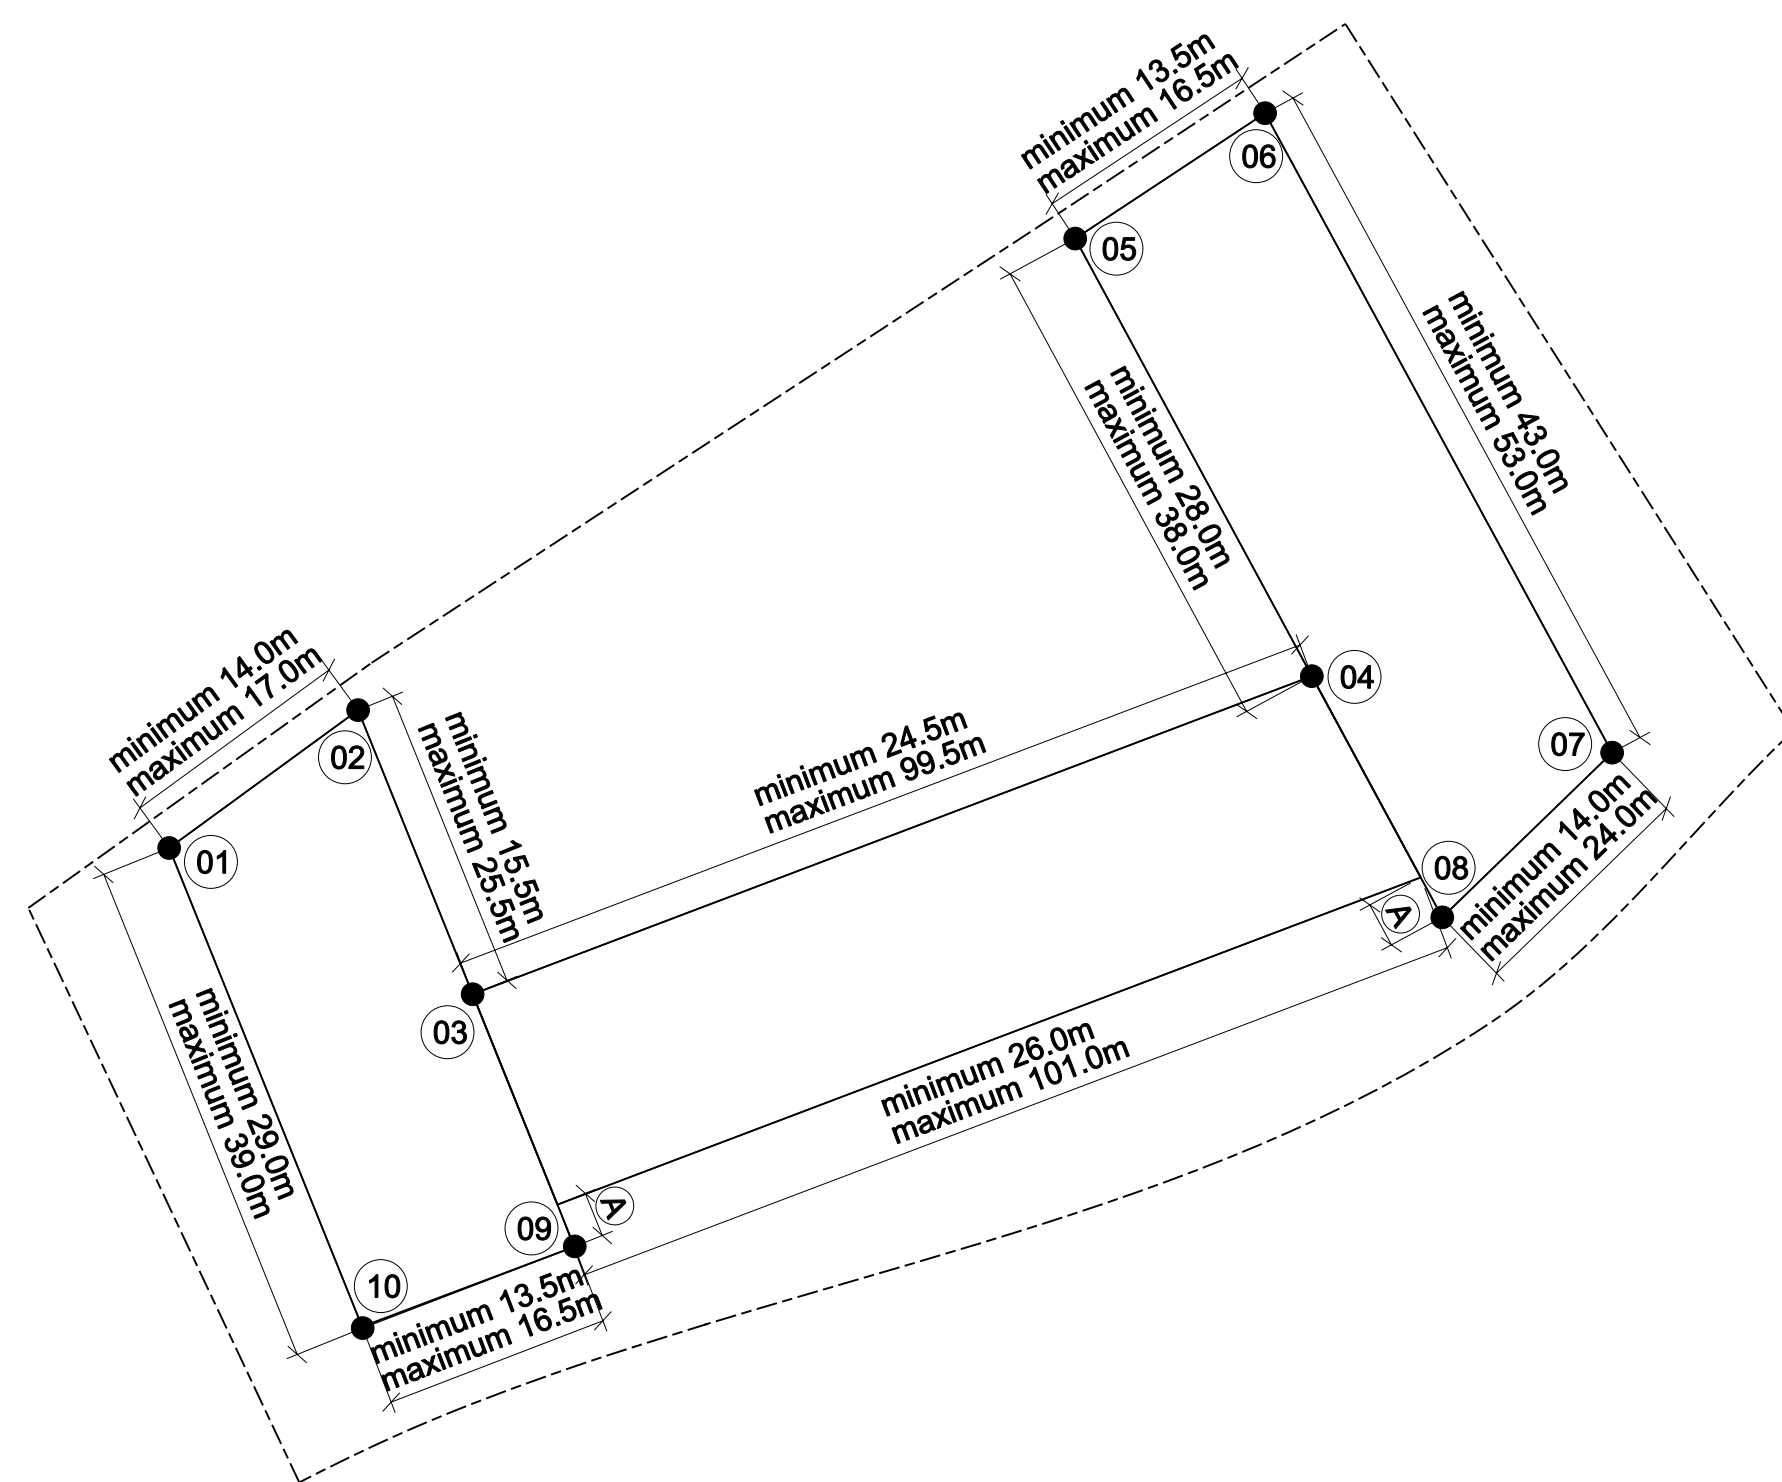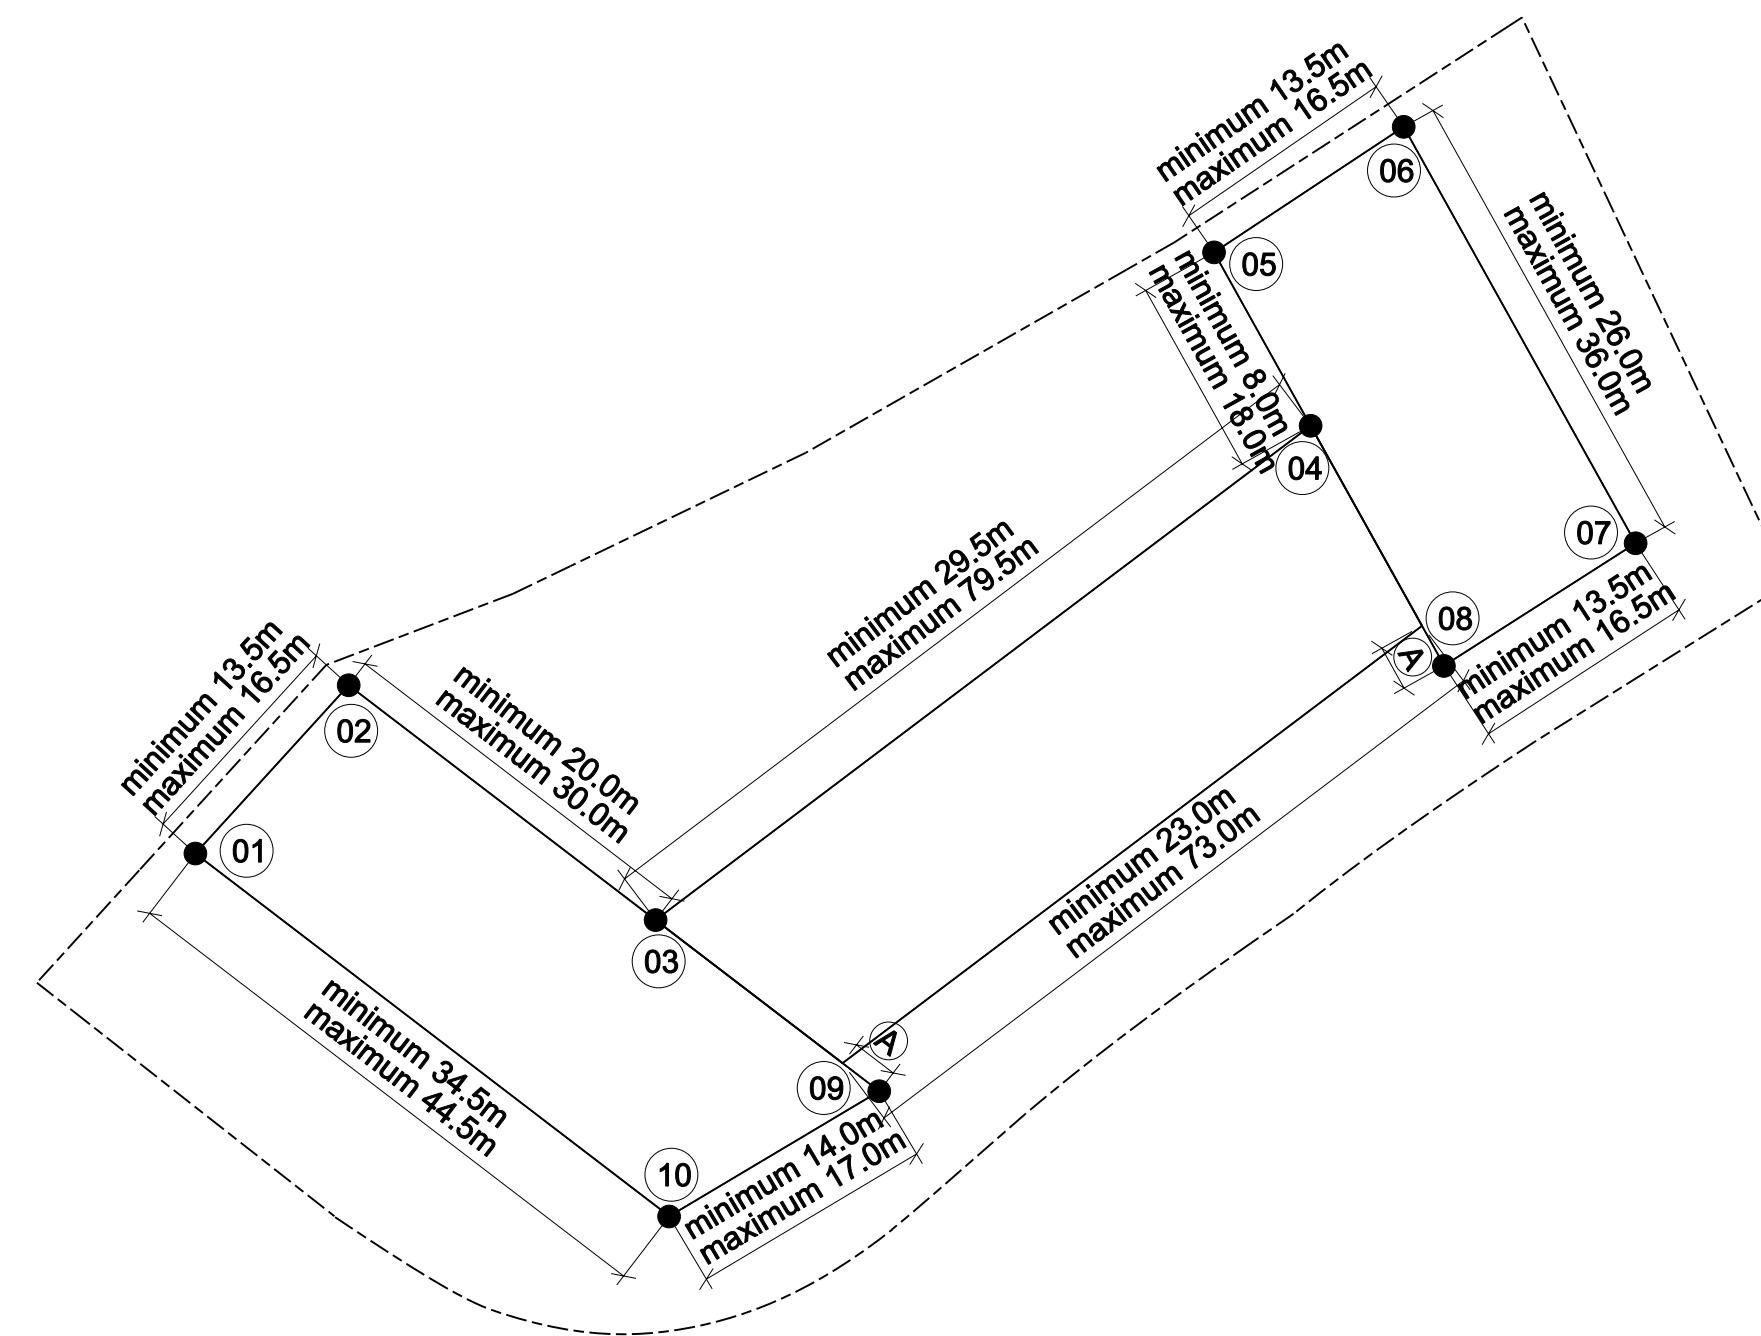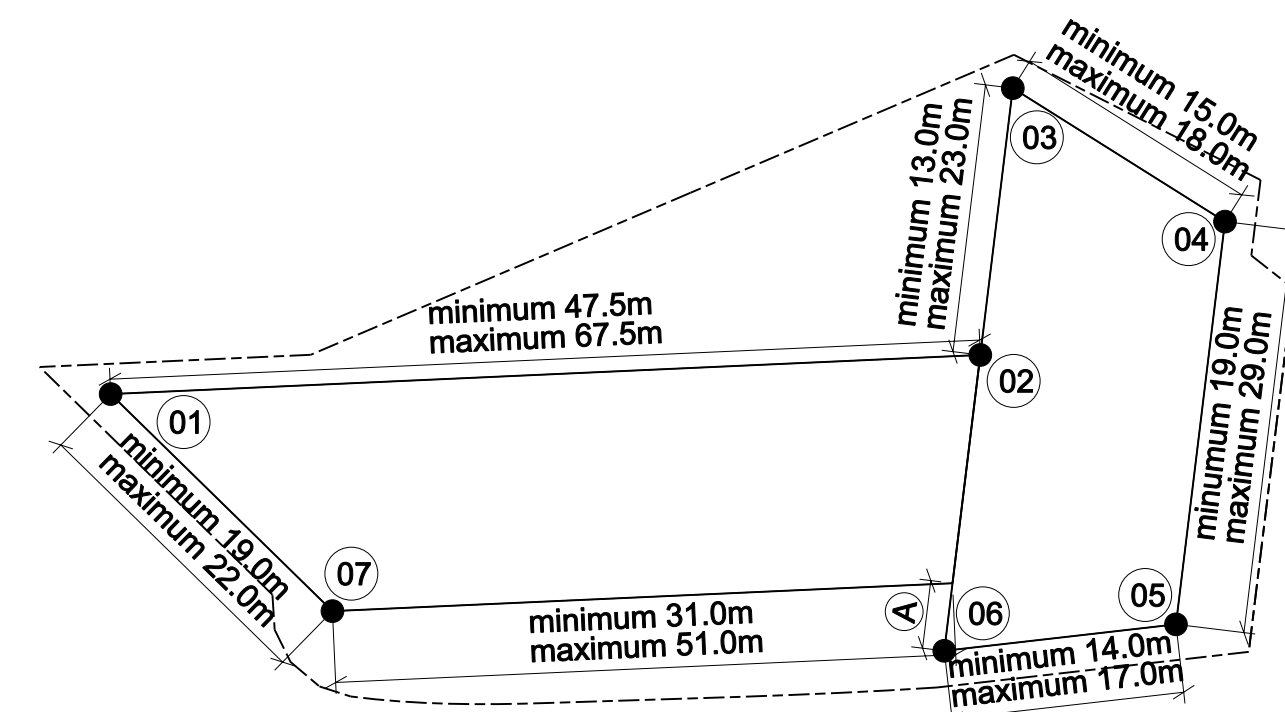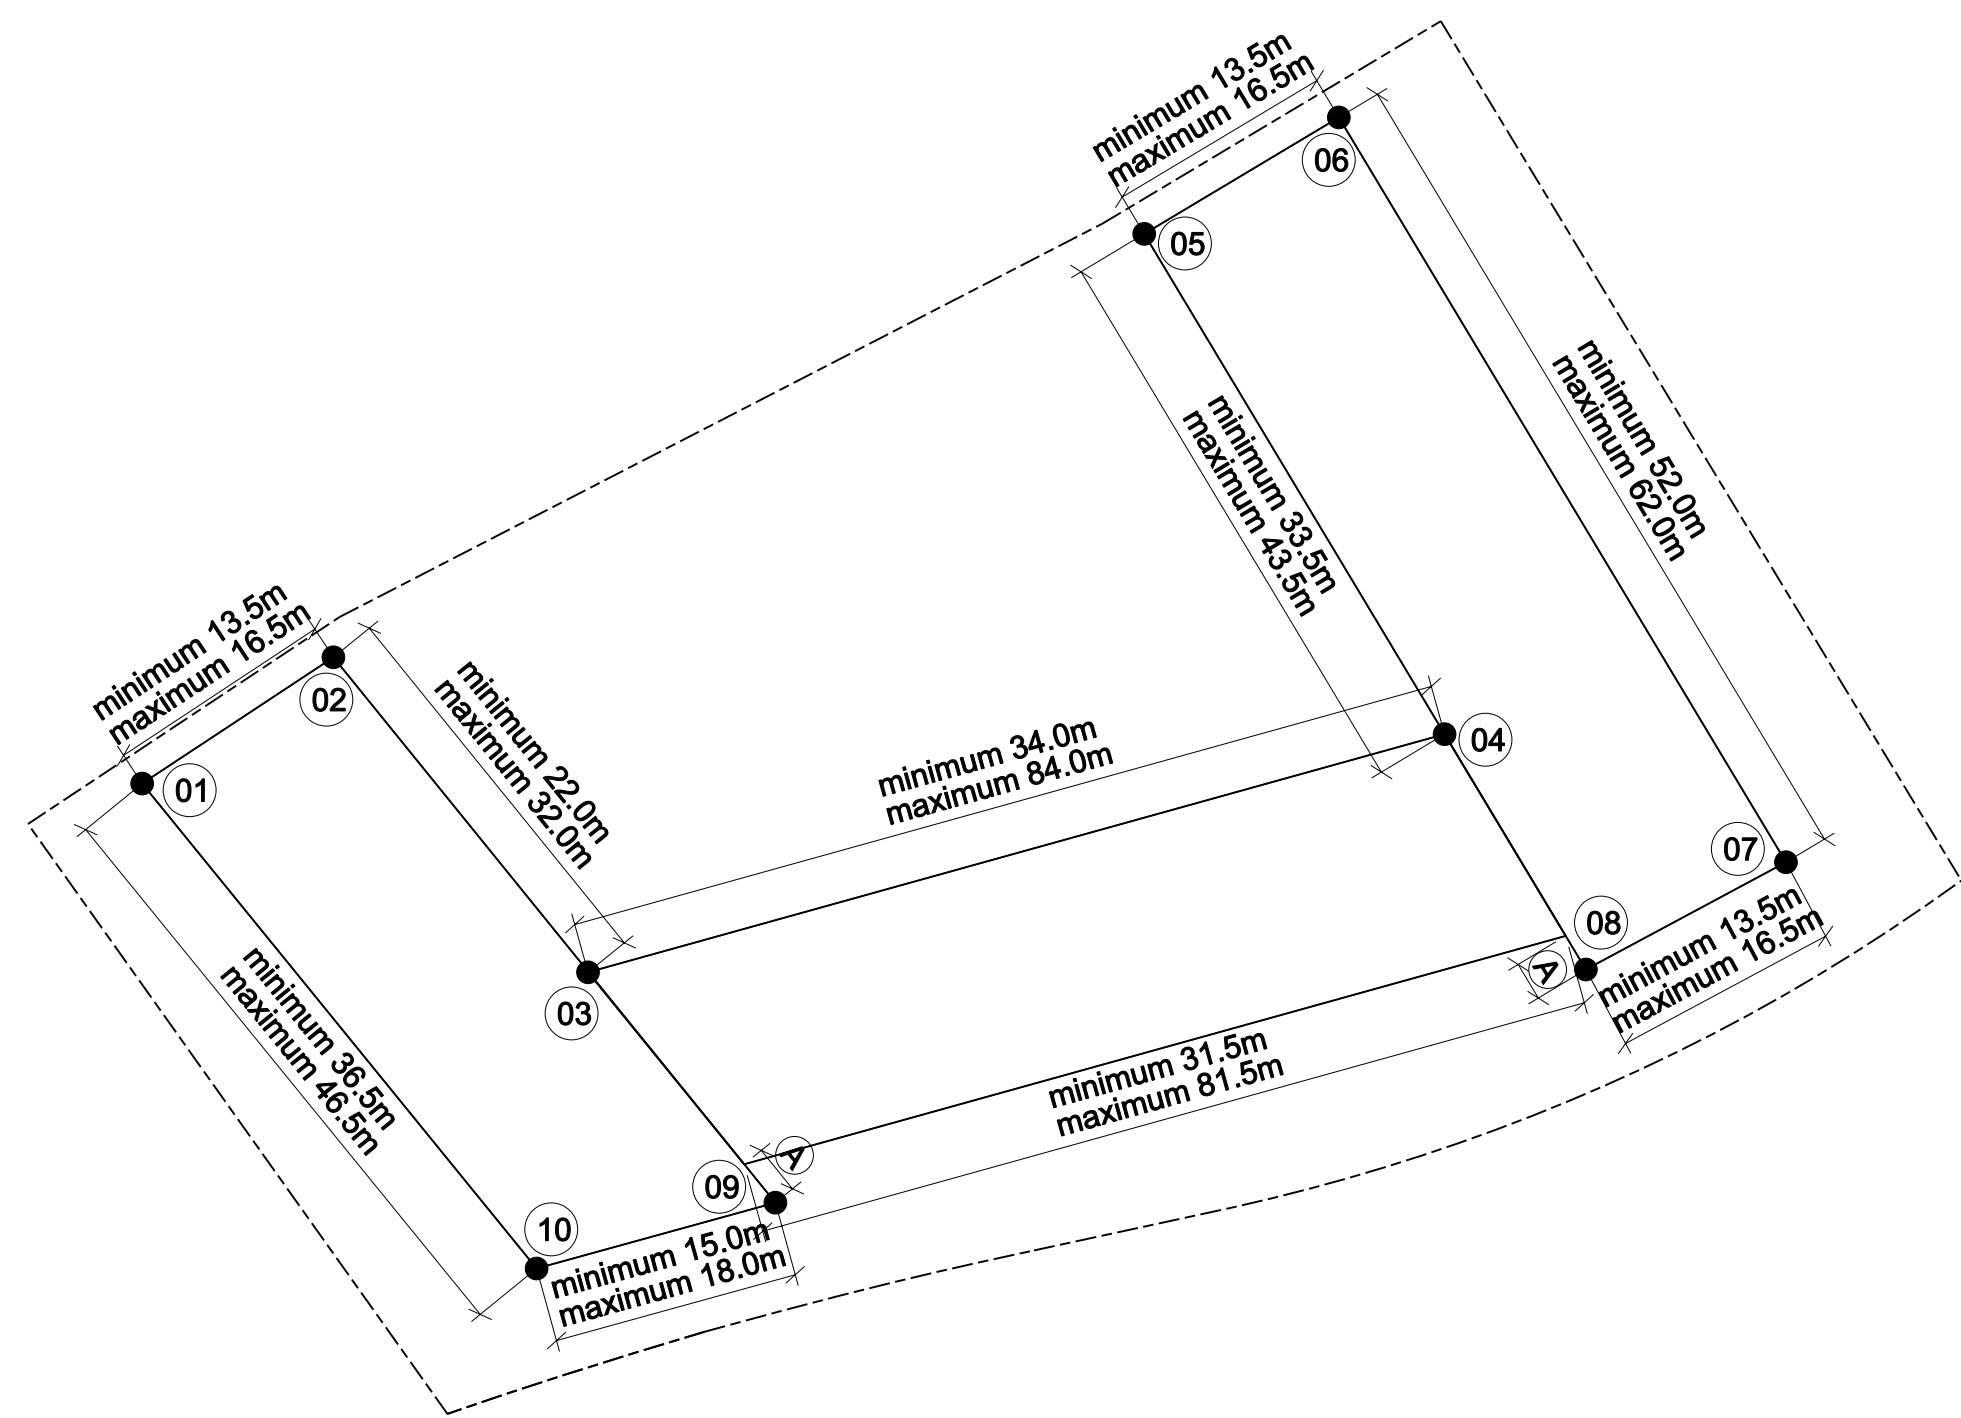

- ### General Notes
1. Dimensions are in millimetres unless stated otherwise.
 2. Levels are in metres AOD unless stated otherwise.
 3. Dimensions govern.
Do not scale off drawing.
 4. All dimensions to be verified on site before proceeding.
 5. All discrepancies to be notified in writing to make architects.

© make ltd. 2008

Key:


--- Plot boundary

AOD	Above ordnance datum
-----	----------------------

■ Typology 1 -
Apartment buildings

Composite development area boundary

Site datum 32.00m AOD +/-1m

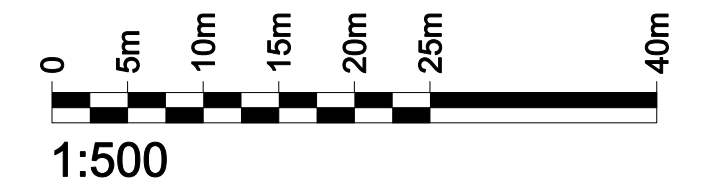

00	xxx	For information	
Rev	Date	Reason For Issue	Chk

make

20 Wharfedale Street, The Mailbox
Birmingham, B1 1RD

tel +44 (0) 20 7755 4103
fax +44 (0) 20 7636 5252
info@makearchitects.com
www.makearchitects.com

Client

National Grid Property Limited

Project

West Southall Masterplan

Drawing Title

Building envelope parameters
Typology 1 -
Apartment buildings

Scale

1:500

Paper Size	Date

A0

ate

9.08.08

Project No.


0317


Draw No.

P1005




Rev No.

00

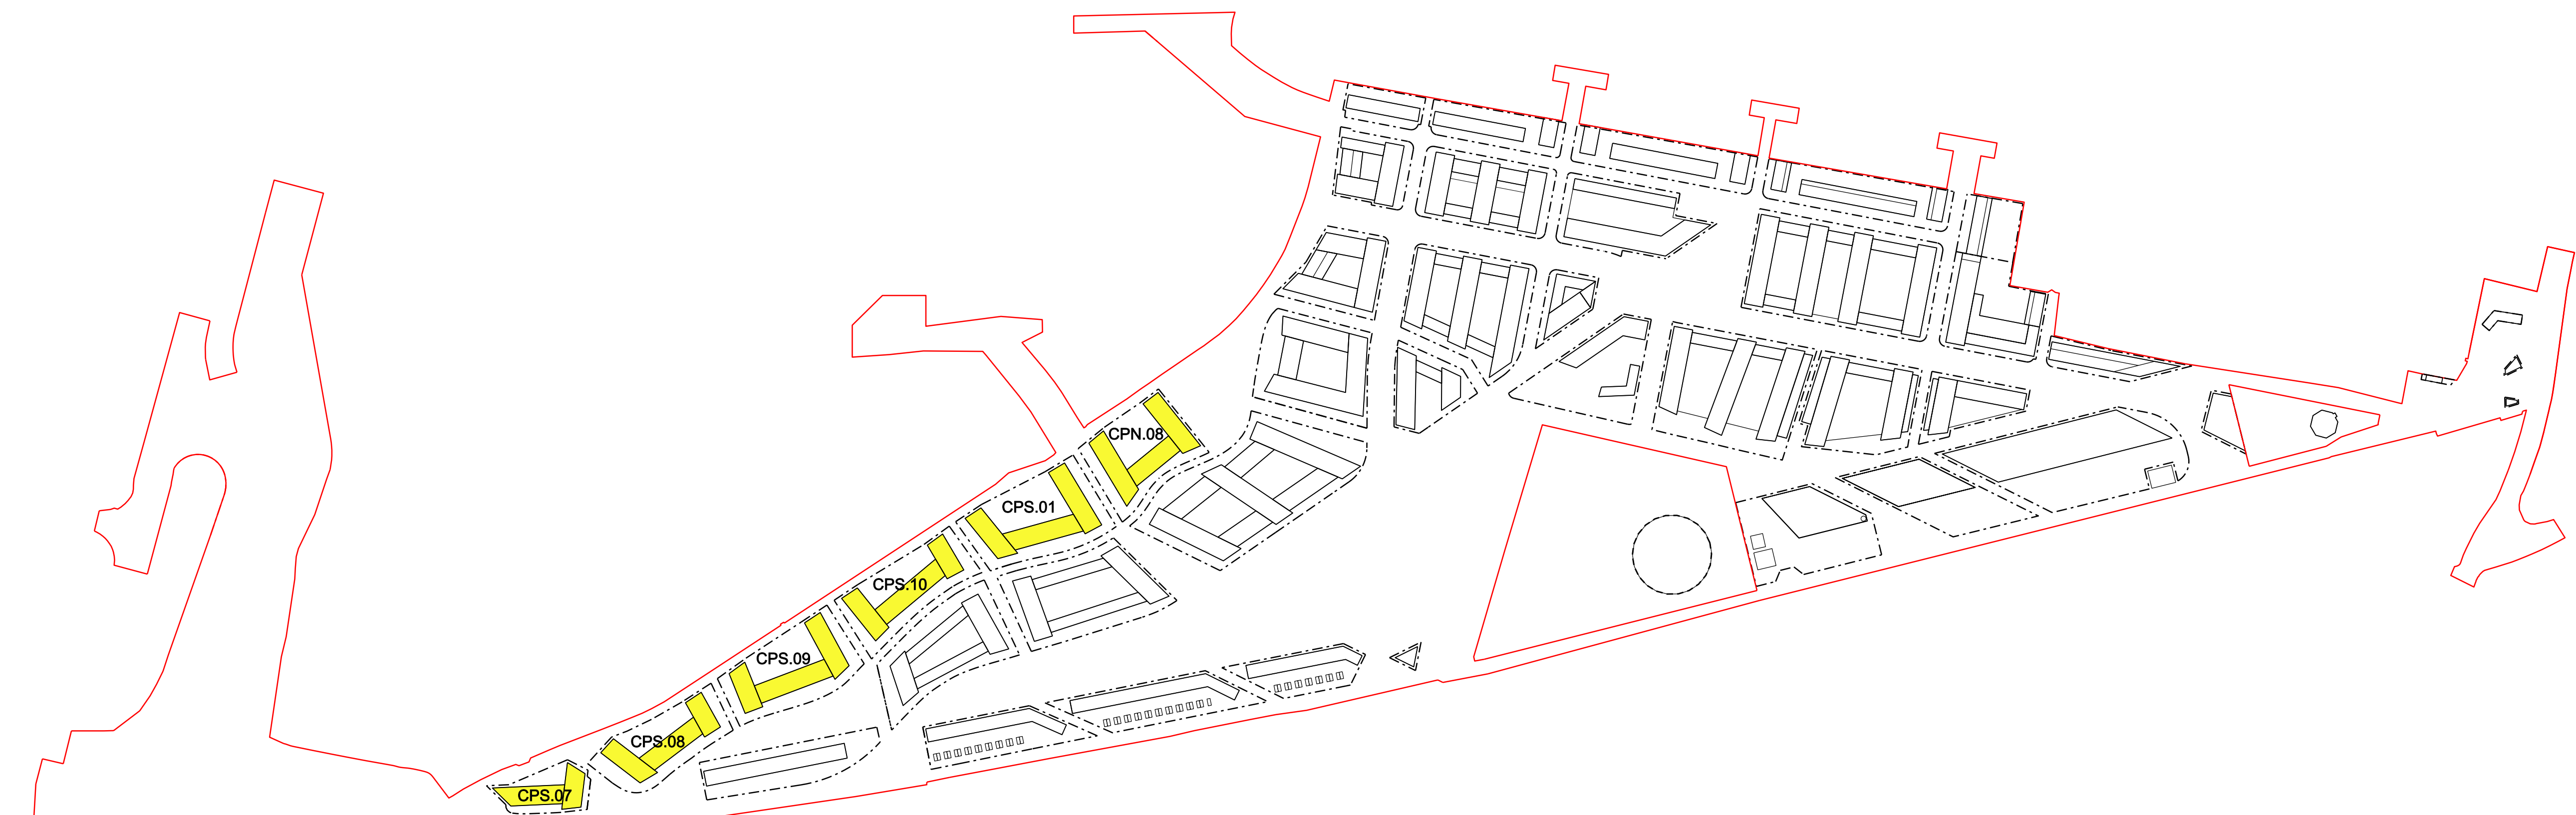

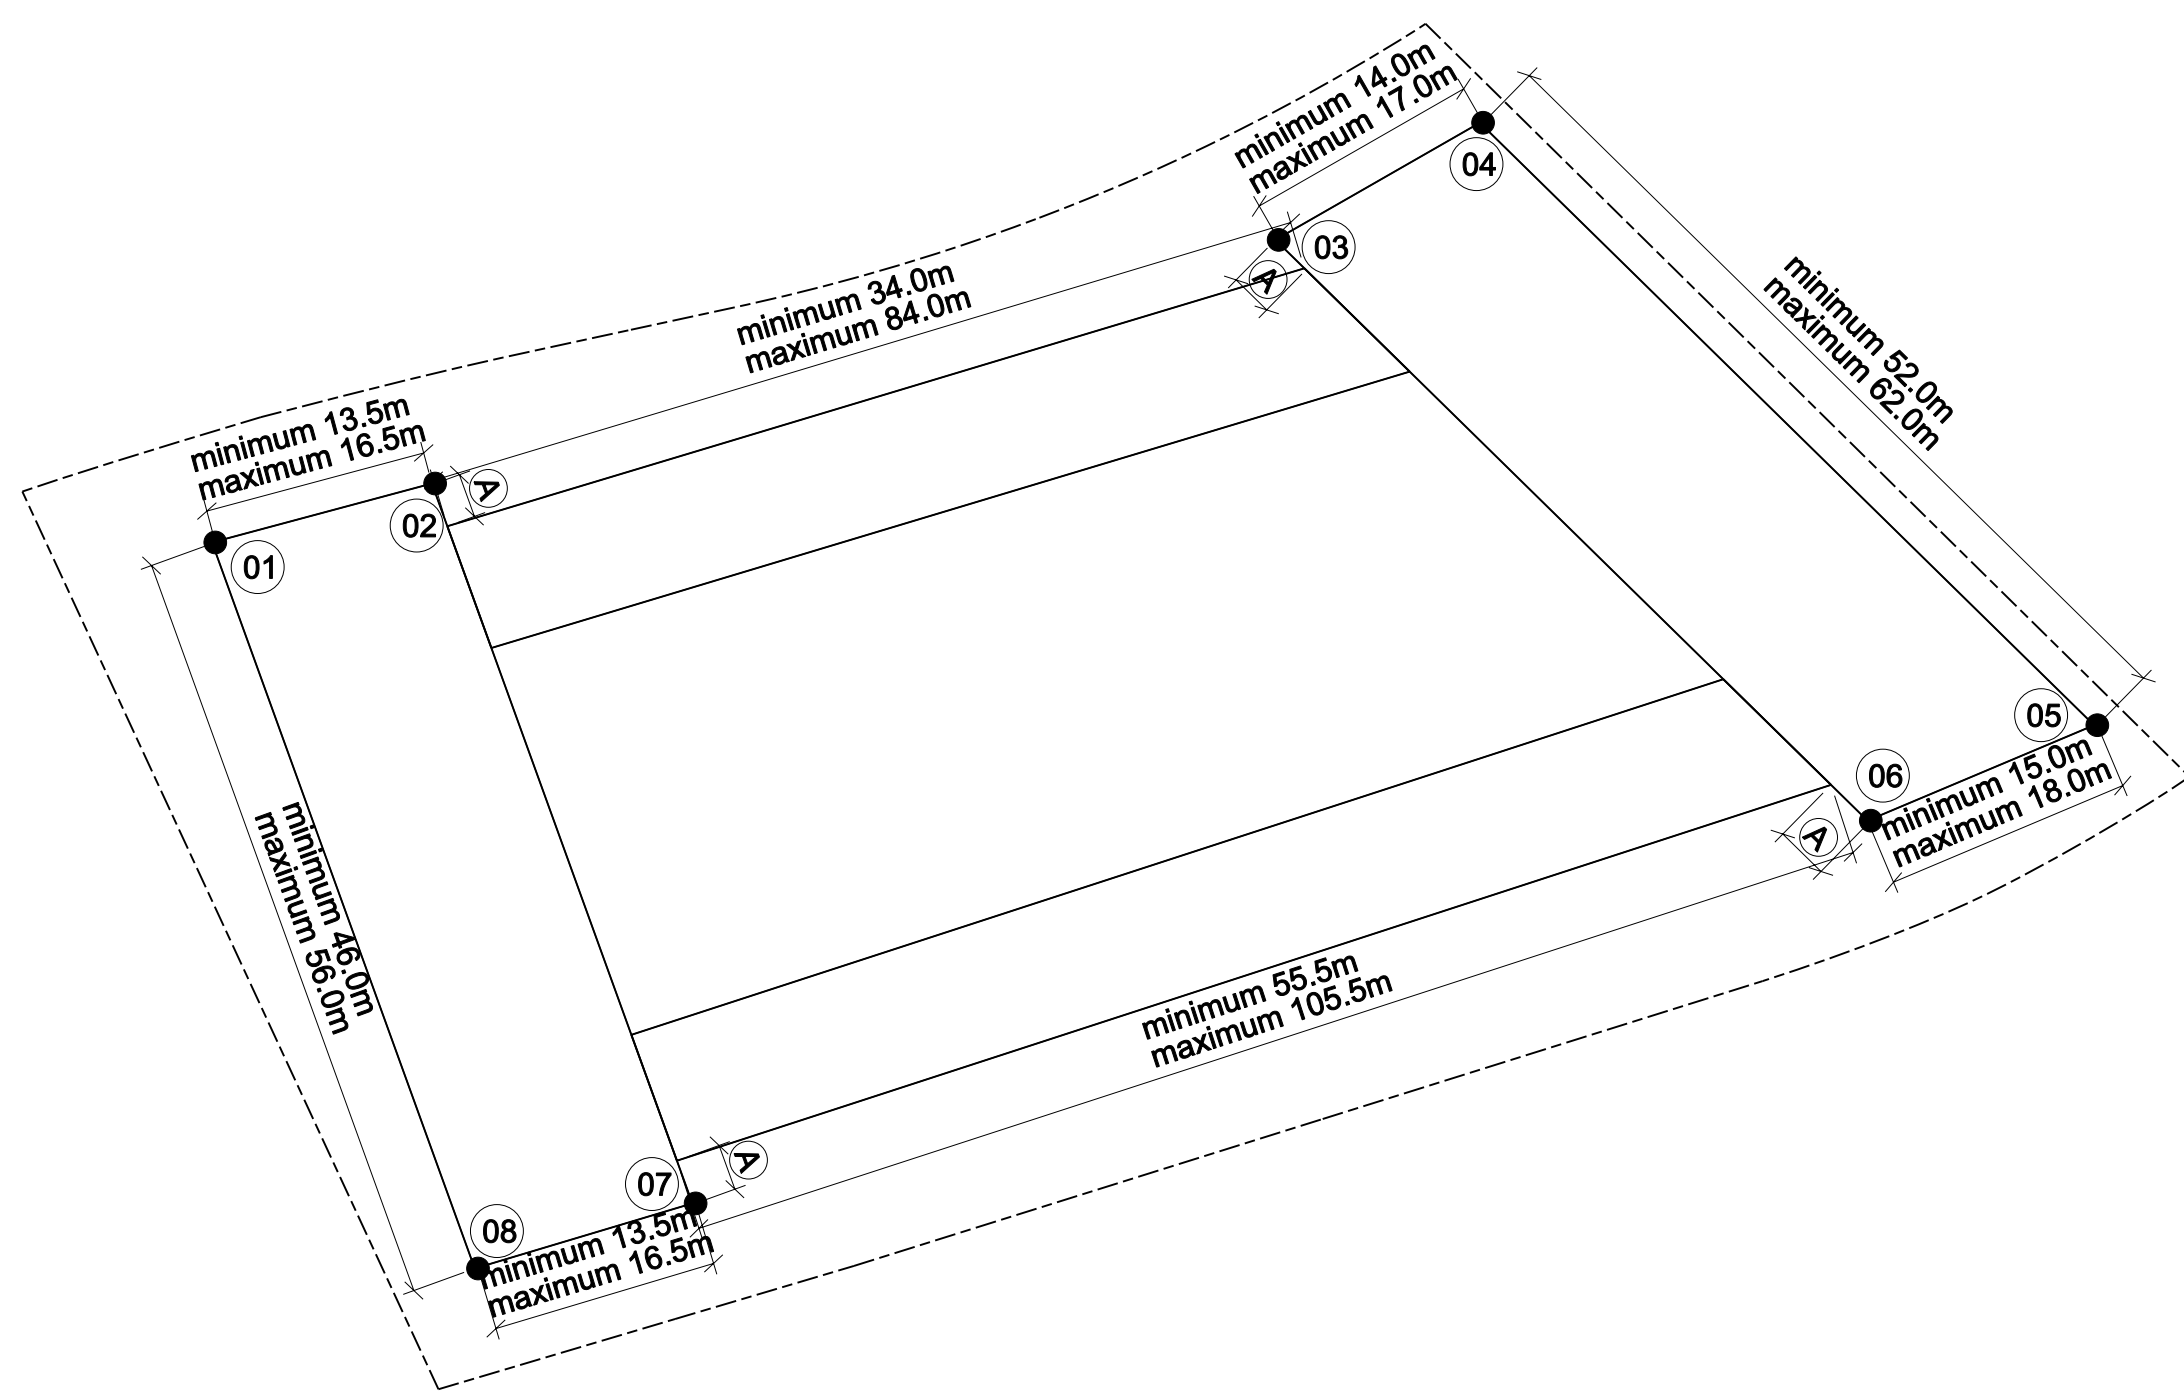

01 CPS.02
1:500

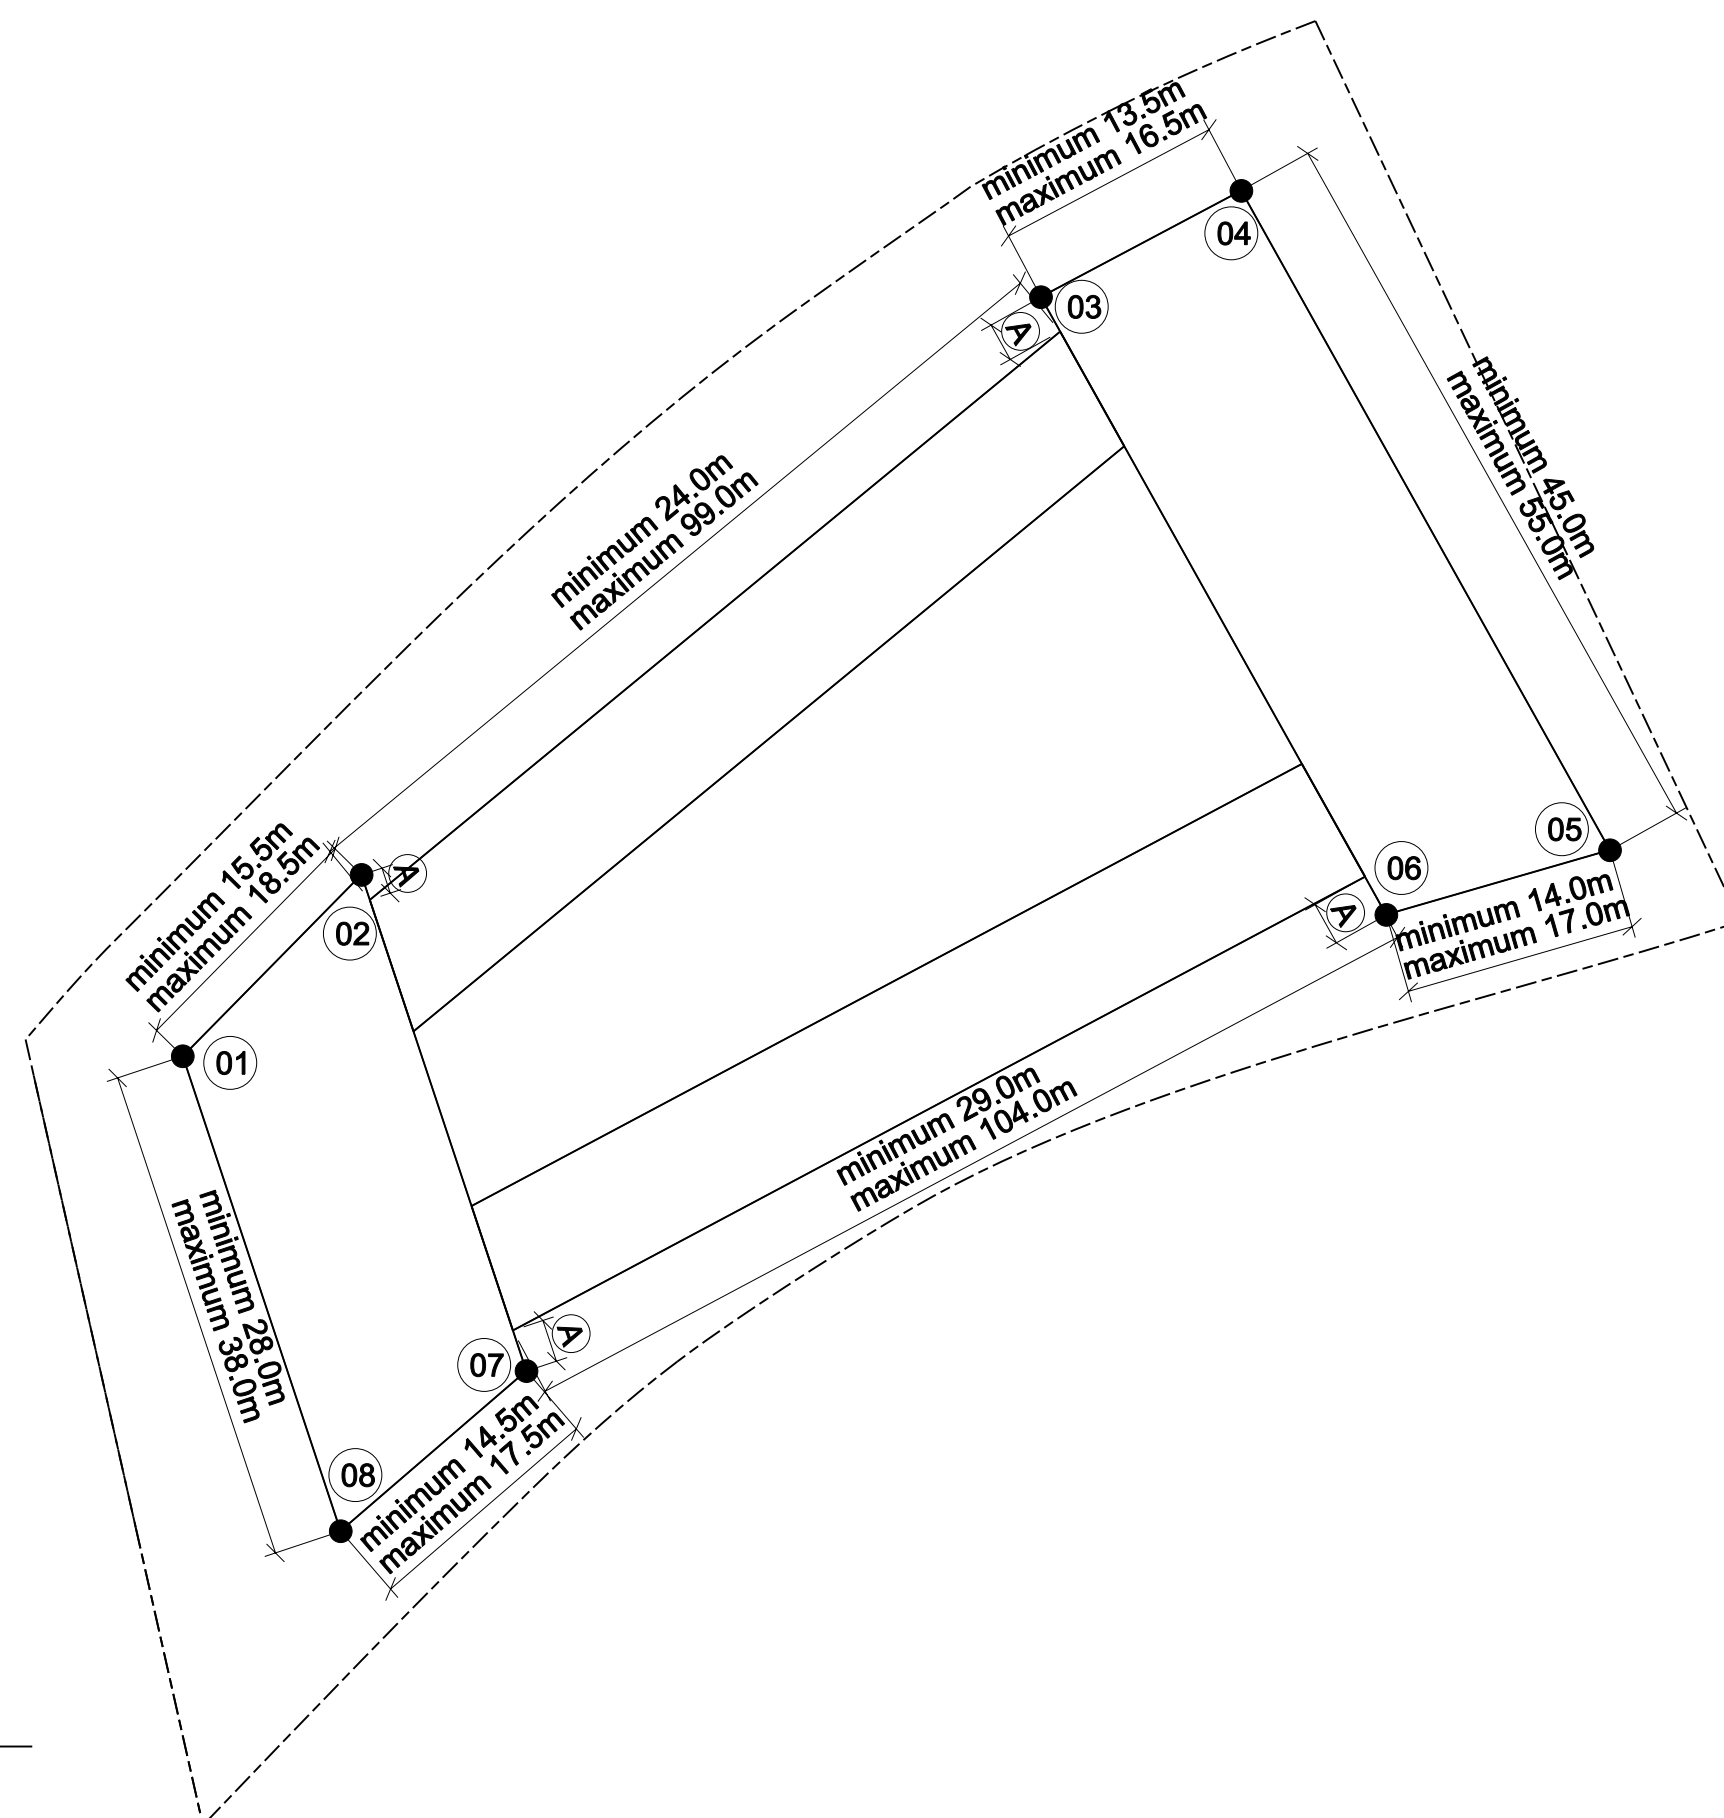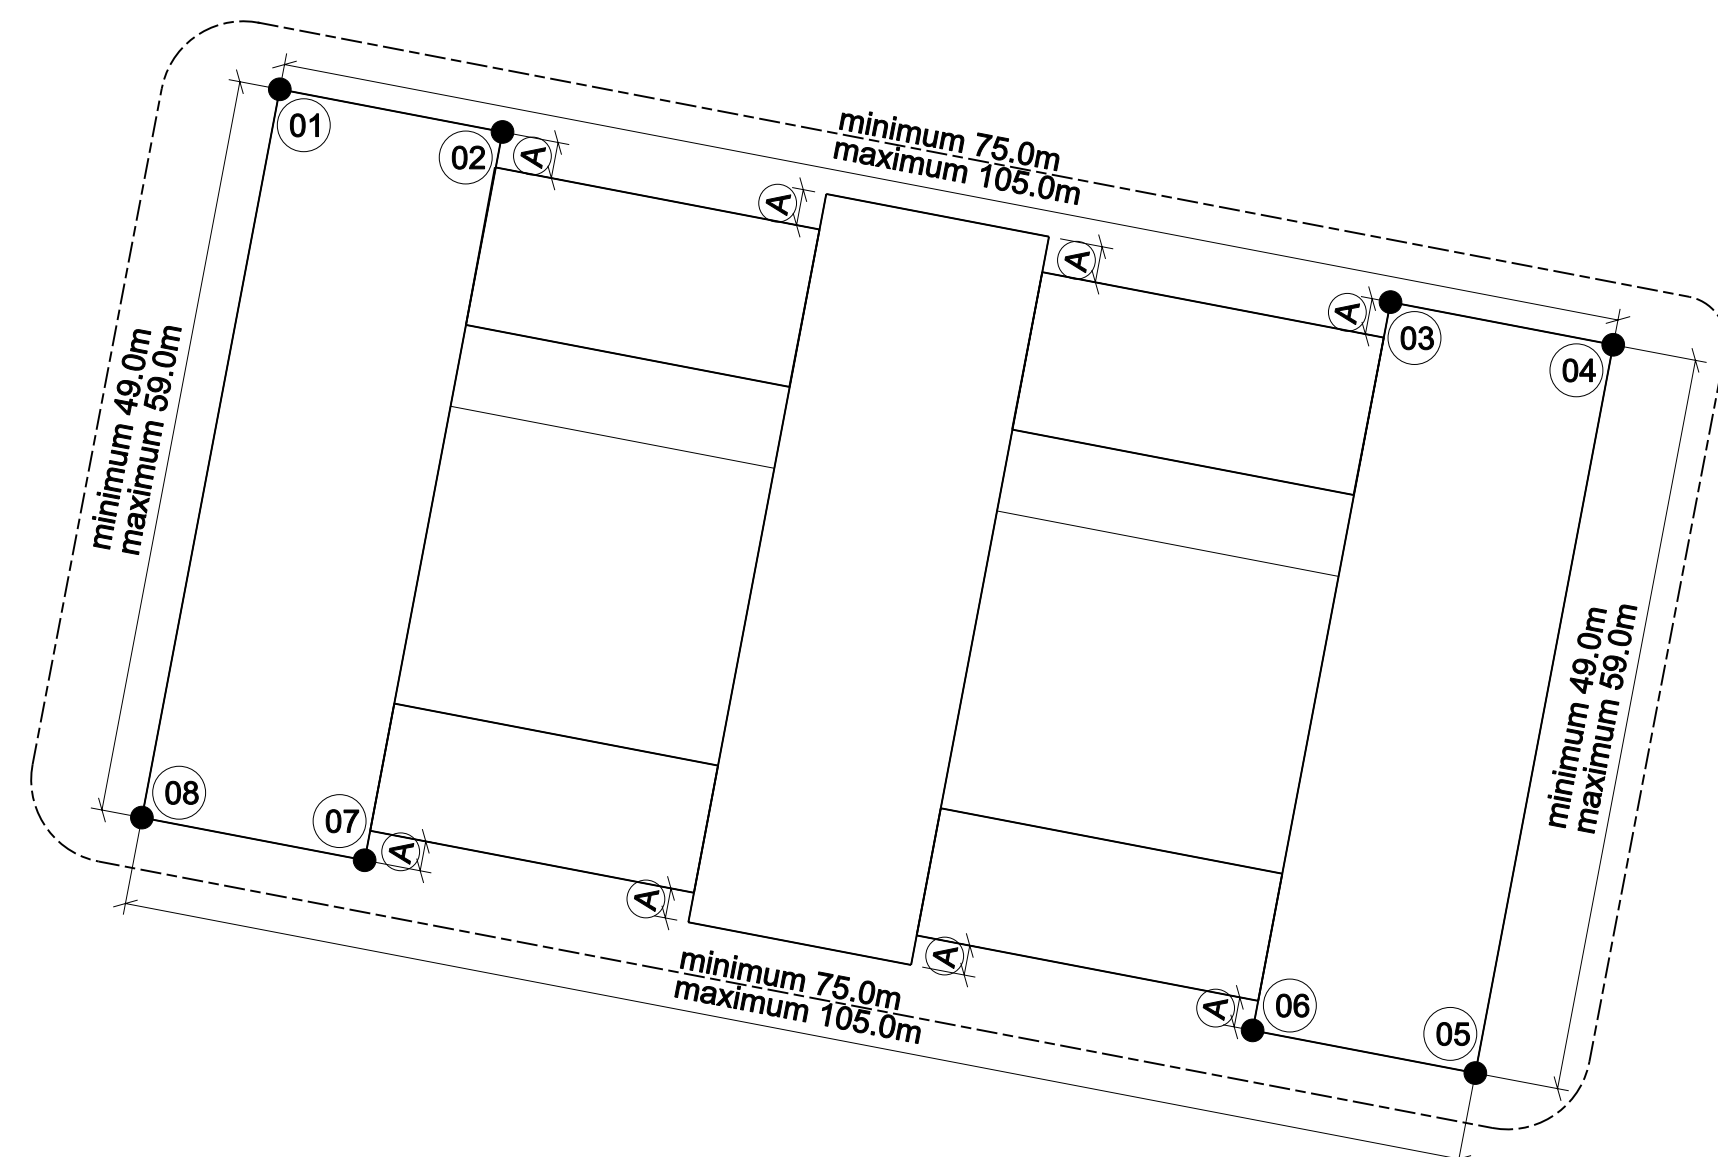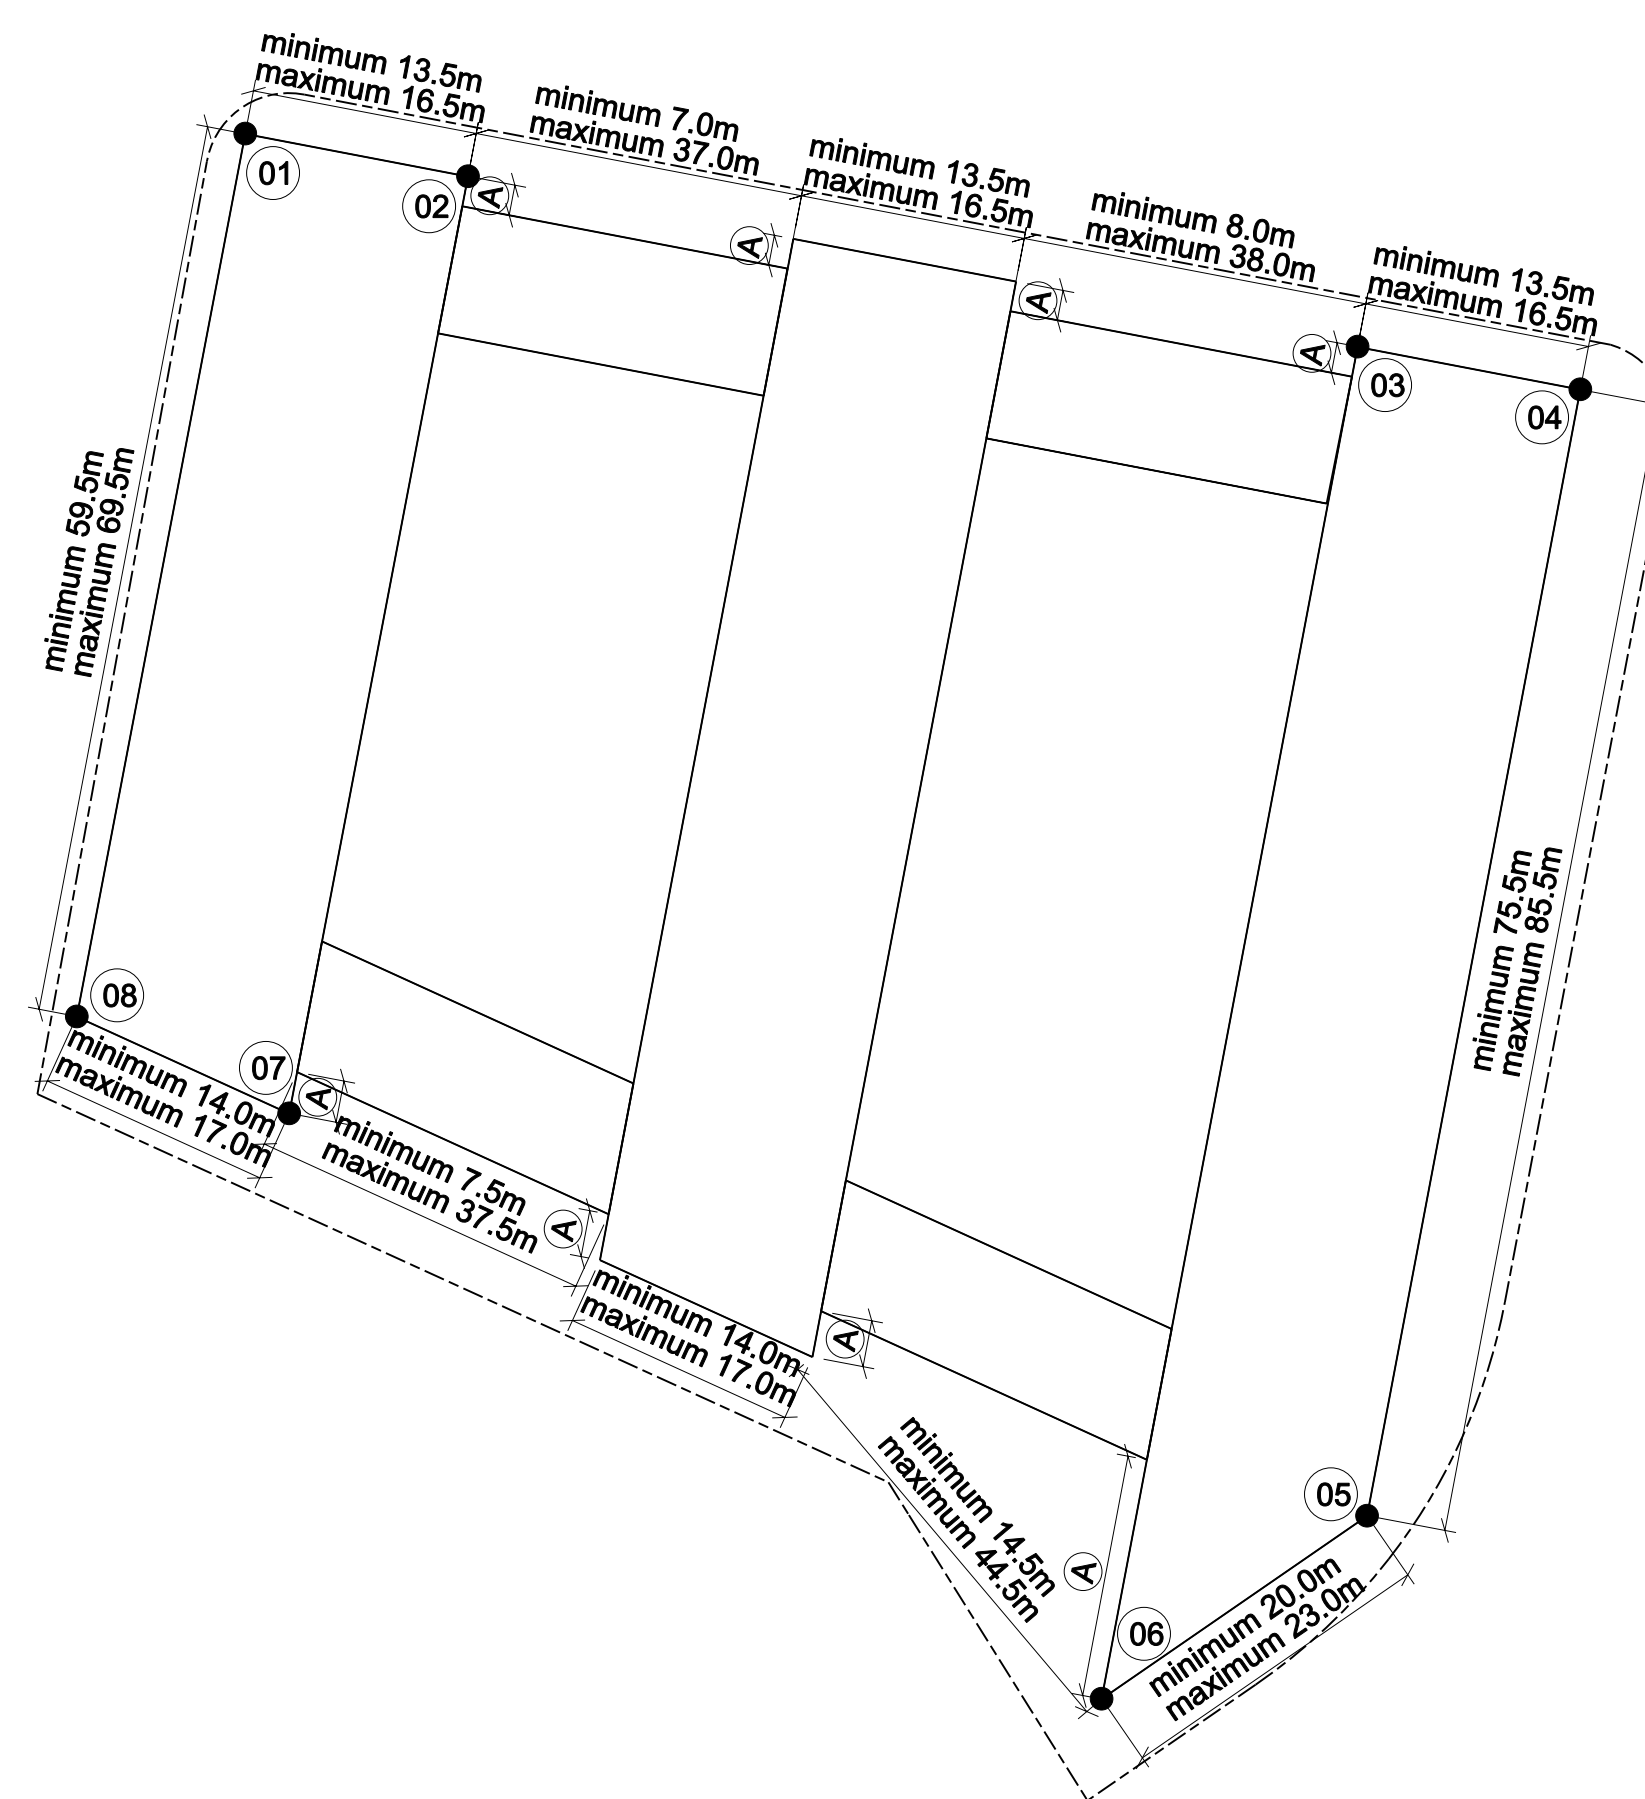02 CPS.11
1:50003 CPN.03
1:50004 CPN.04
1:500

General Notes


1. Dimensions are in millimetres unless stated otherwise.
2. Levels are in metres AOD unless stated otherwise.
3. Dimensions govern.
Do not scale off drawing.
4. All dimensions to be verified on site before proceeding.
5. All discrepancies to be notified in writing to make architects.

© make ltd. 2008

Key:

- - - - - Plot boundary
 AOD Above ordnance datum
 Typology 2 - Apartment buildings
 Composite development area boundary

Site datum 32.00m AOD +/-1m

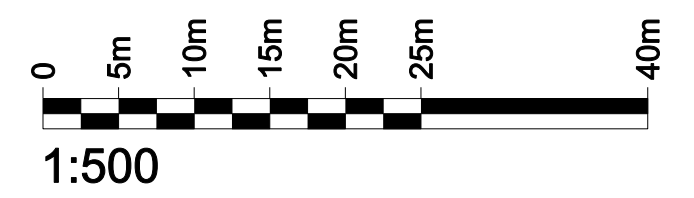


00	xxx	For information	
Rev	Date	Reason For Issue	Chk

make

20 Wharfside Street, The Mailbox
Birmingham, B1 1RD

tel +44 (0) 20 7755 4103
fax +44 (0) 20 7636 5252
info@makearchitects.com
www.makearchitects.com

Client
National Grid Property Limited

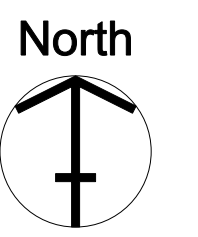

Project
West Southall Masterplan

Drawing Title

Building envelope parameters

Typology 2 -

Apartment buildings

Scale	Paper Size	Date
1:500	A0	29.08.08

Project No. 0317	Draw No. P1006	Rev No. 00
----------------------------	--------------------------	----------------------

Site location plan 05
NTS

CPS.02

Easting, North	minimum height AOD (+/-1m)	maximum height AOD (+/- 1m)
01 11406.071, 79672.477	48.5m (5 storeys)	56.0m (7 storeys)
02 11420.612, 79676.375	48.5m (5 storeys)	56.0m (7 storeys)
03 11476.406, 79692.489	48.5m (5 storeys)	56.0m (7 storeys)
04 11489.929, 79700.237	48.5m (5 storeys)	56.0m (7 storeys)
05 11530.557, 79660.392	56.0m (6 storeys)	66.5m (8 storeys)
06 11515.574, 79654.077	56.0m (6 storeys)	66.5m (8 storeys)
07 11437.843, 79628.765	56.0m (6 storeys)	66.5m (8 storeys)
08 11423.457, 79624.436	56.0m (6 storeys)	66.5m (8 storeys)

CPS.11

01	Easton, Northing	minimum height AOD (+/-1m)	maximum height AOD (+/- 1m)
01	11308.637, 79604.820	45.5m (4 storeys)	53.0m (6 storeys)
02	11320.467, 79616.833	45.5m (4 storeys)	53.0m (6 storeys)
03	11365.426, 79655.044	45.5m (4 storeys)	53.0m (6 storeys)
04	11378.680, 79662.072	45.5m (4 storeys)	53.0m (6 storeys)
05	11403.063, 79618.463	56.0m (7 storeys)	66.5m (8 storeys)
06	11388.267, 79614.188	56.0m (7 storeys)	66.5m (8 storeys)
07	11331.395, 79594.016	53.0m (6 storeys)	66.5m (8 storeys)
08	11319.108, 79573.426	53.0m (6 storeys)	66.5m (8 storeys)


CPN.03

Easting, Northing	minimum height AOD (+/-1m)	maximum height AOD (+/- 1m)
01 11742.941, 80013.570	42.5m (3 storeys)	50.0m (6 storeys)
02 11757.673, 80010.748	42.5m (3 storeys)	50.0m (6 storeys)
03 18116.409, 79999.500	42.5m (3 storeys)	50.0m (6 storeys)
04 11831.141, 79996.678	42.5m (3 storeys)	50.0m (6 storeys)
05 11822.020, 79948.510	47.0m (4 storeys)	56.0m (6 storeys)
06 11807.288, 79951.332	47.0m (4 storeys)	56.0m (6 storeys)
07 11748.553, 79962.585	47.0m (4 storeys)	56.0m (6 storeys)
08 11733.821, 79965.407	47.0m (4 storeys)	56.0m (6 storeys)


CPN.04

	Easting, Northing	minimum height AOD (+/-1m)	maximum height AOD (+/- 1m)
01	11728.472, 79937.739	48.5m (5 storeys)	56.0m (7 storeys)
02	11743.204, 79934.917	48.5m (5 storeys)	56.0m (7 storeys)
03	11802.046, 79923.648	48.5m (5 storeys)	56.0m (7 storeys)
04	11816.778, 79920.827	48.5m (5 storeys)	56.0m (7 storeys)
05	11802.671, 79946.328	56.0m (7 storeys)	68.5m (10 storeys)
06	11785.112, 79834.224	56.0m (7 storeys)	68.5m (10 storeys)
07	11731.377, 79872.940	53.0m (6 storeys)	66.5m (8 storeys)
08	11717.329, 79879.347	53.0m (6 storeys)	66.5m (8 storeys)


Ⓐ no less than 2m

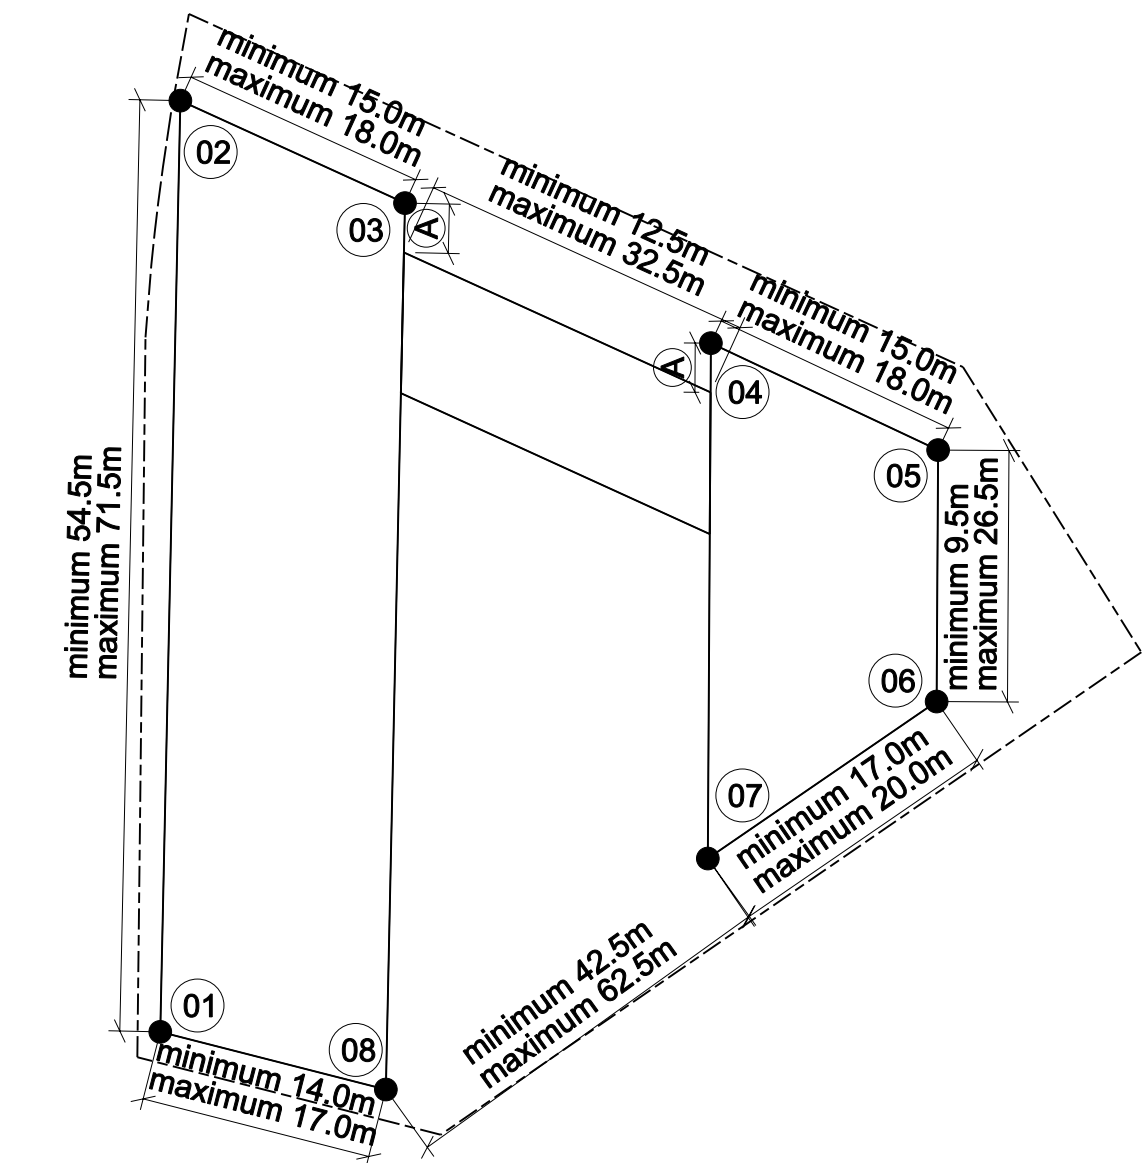

06 CPN.05
1:500

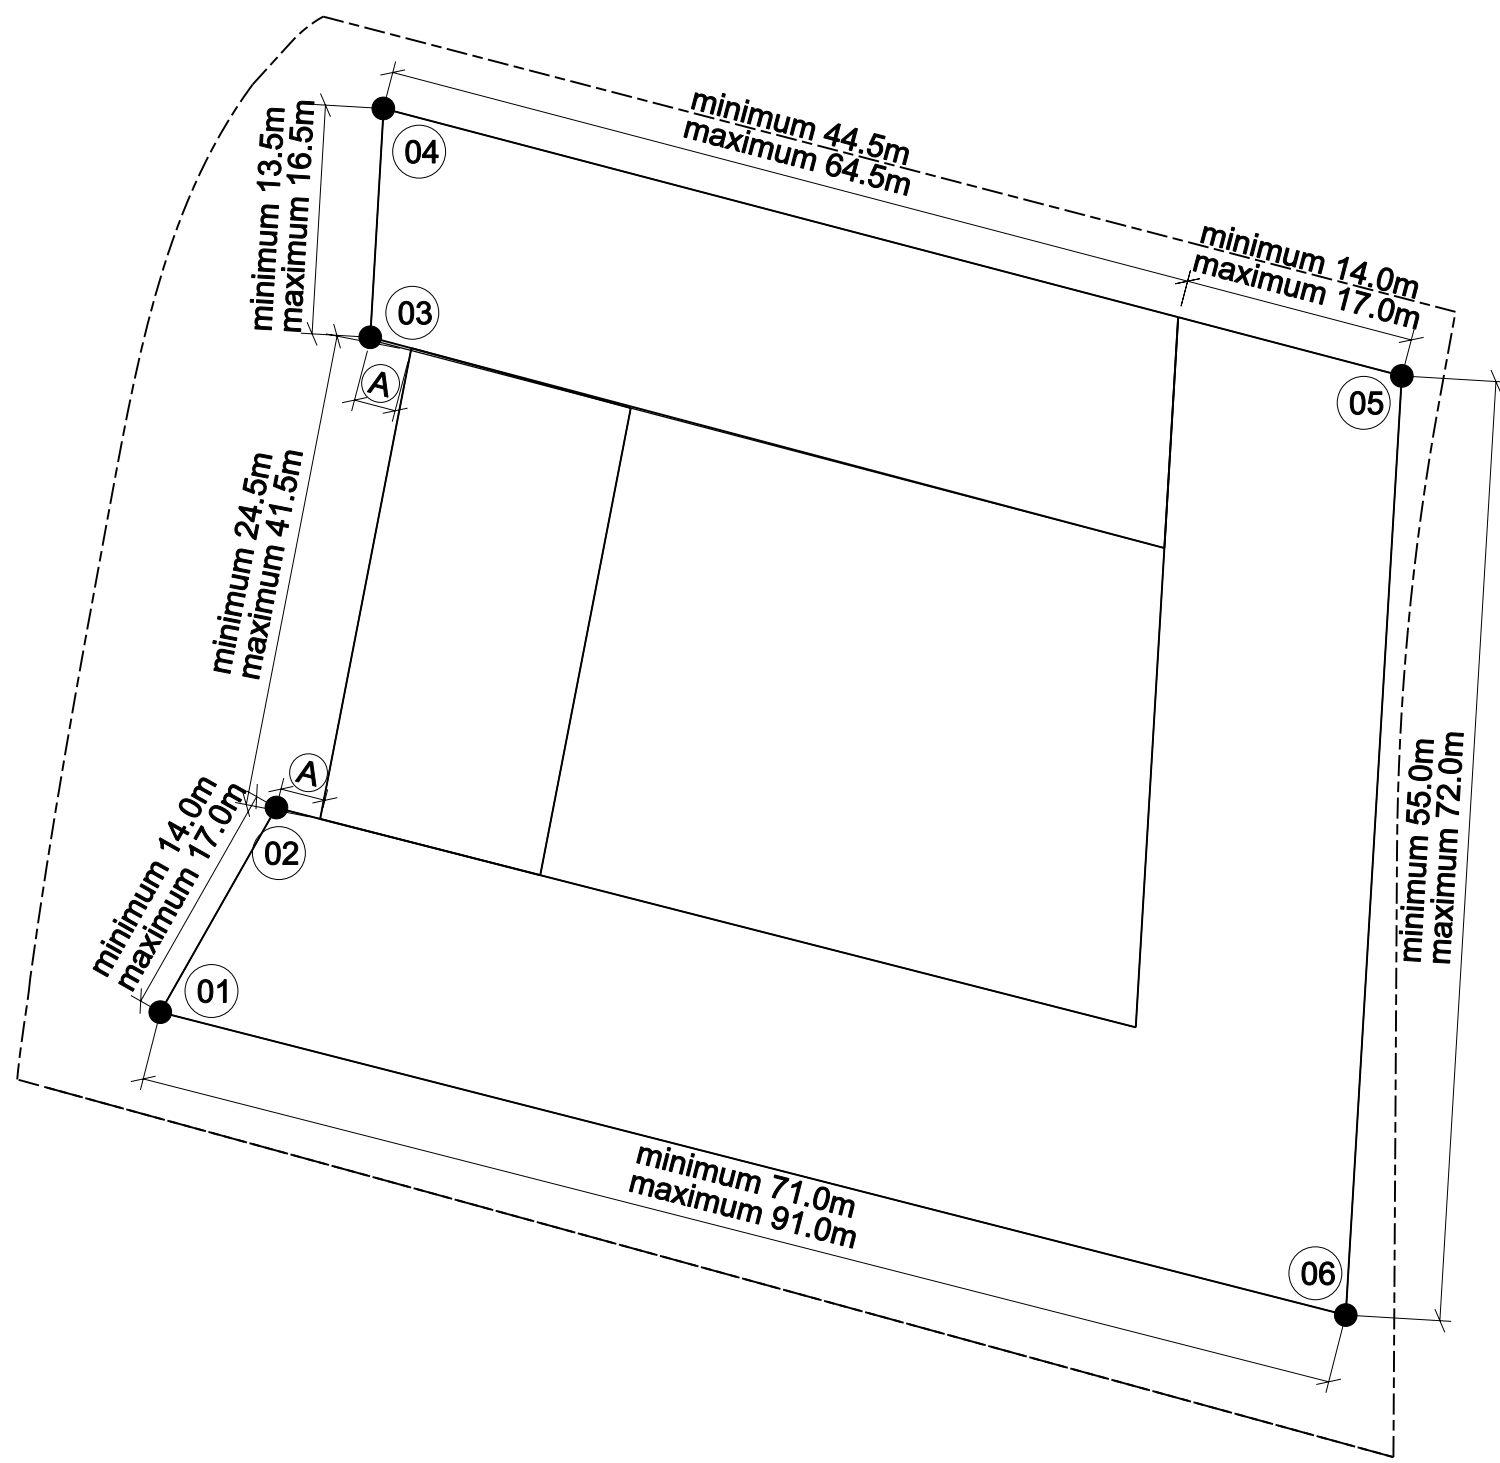


08 CPN.09
1:500

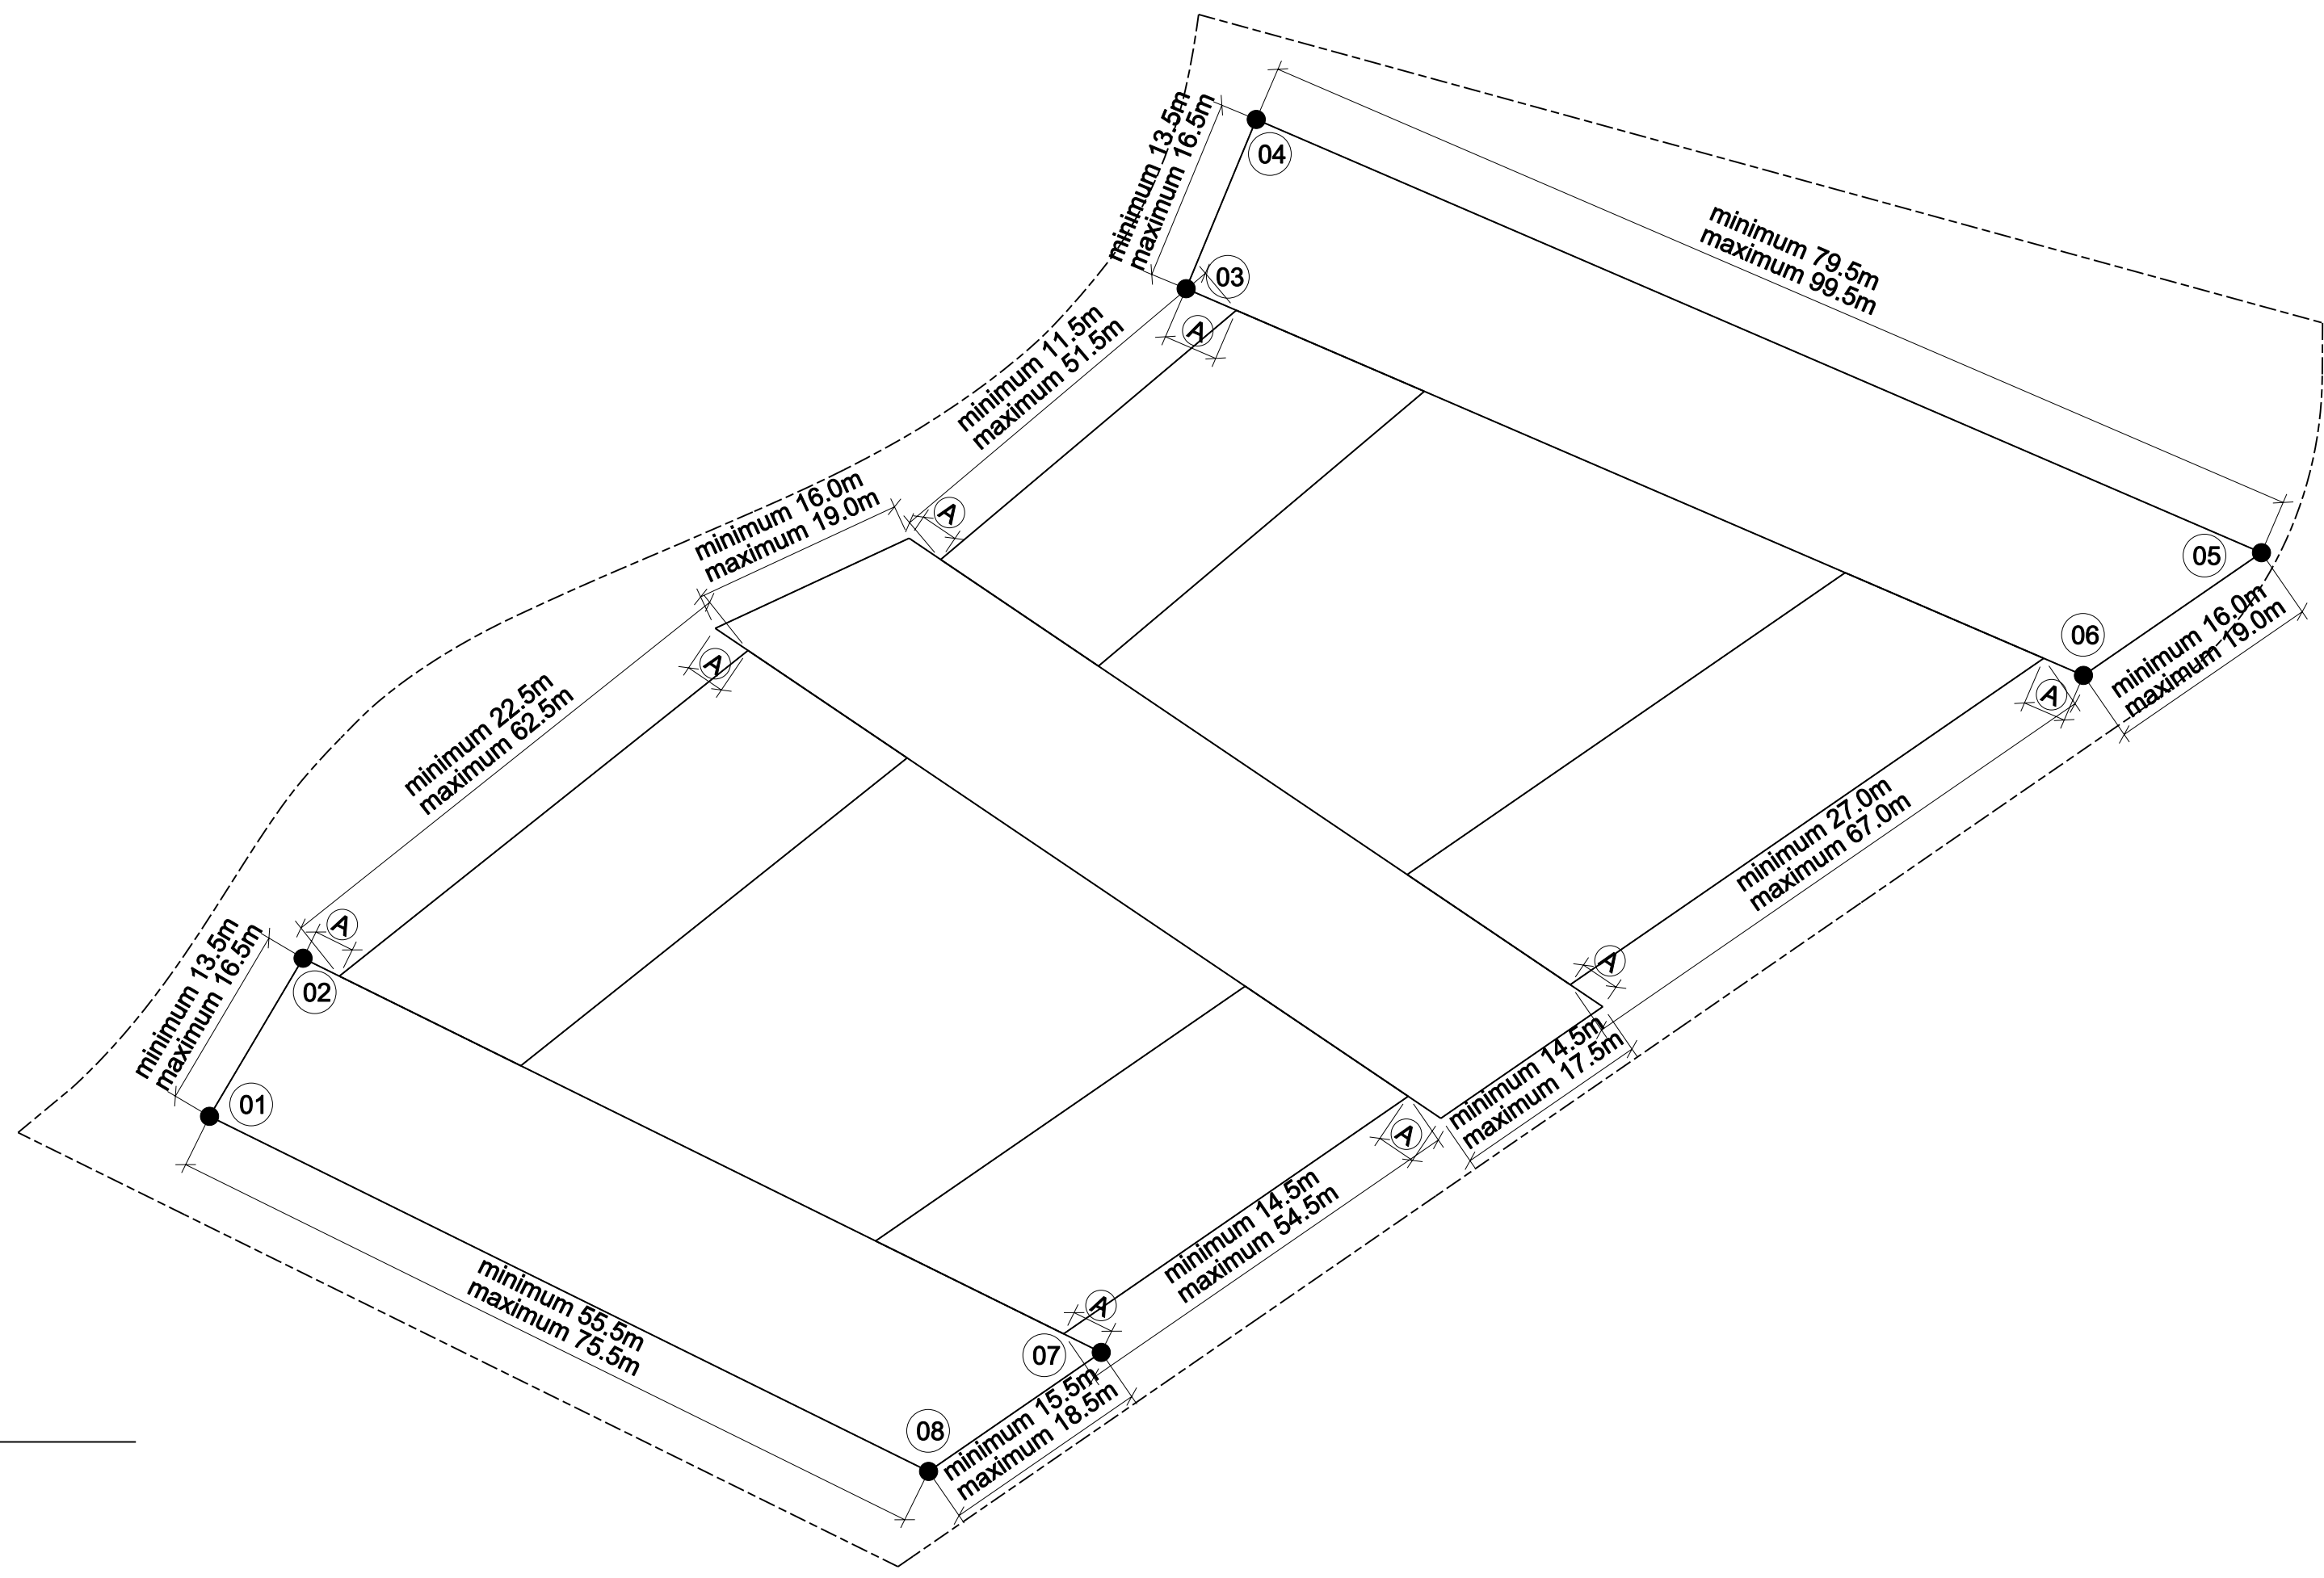

07 CPN.07
1:500

- General Notes
1. Dimensions are in millimetres unless stated otherwise.
 2. Levels are in metres AOD unless stated otherwise.
 3. Dimensions govern. Do not scale off drawing.
 4. All dimensions to be verified on site before proceeding.
 5. All discrepancies to be notified in writing to make architects.
- © make ltd. 2008

- Key:
- Plot boundary
 - AOD Above ordnance datum
 - Typology 2 - Apartment buildings
 - Composite development area boundary
- Site datum 32.00m AOD +/-1m

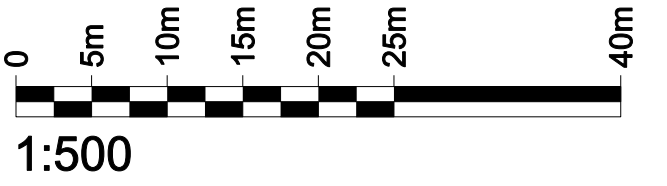

00	xxx	For Information
Rev	Date	Reason For Issue
Chk		

CPN.05

	Easting, Northing	minimum height AOD (+/-1m)	maximum height AOD (+/- 1m)
01	11710.966, 79796.622	56.0m (6 storeys)	66.5m (8 storeys)
02	11712.295, 79858.252	51.5m (6 storeys)	59.0m (8 storeys)
03	11727.153, 79851.475	51.5m (6 storeys)	59.0m (8 storeys)
04	11747.386, 79842.214	56.0m (7 storeys)	66.5m (8 storeys)
05	11762.415, 79835.140	56.0m (7 storeys)	66.5m (8 storeys)
06	11762.317, 79818.509	56.0m (7 storeys)	66.5m (8 storeys)
07	11747.183, 79808.126	56.0m (7 storeys)	66.5m (8 storeys)
08	11725.887, 79792.850	56.0m (6 storeys)	66.5m (8 storeys)


CPN.07

	Easting, Northing	minimum height AOD (+/-1m)	maximum height AOD (+/- 1m)
01	11514.853, 79717.585	48.5m (5 storeys)	56.0m (7 storeys)
02	11522.513, 79730.531	48.5m (5 storeys)	56.0m (7 storeys)
03	11594.821, 79785.366	48.5m (5 storeys)	56.0m (7 storeys)
04	11600.562, 79799.225	48.5m (5 storeys)	56.0m (7 storeys)
05	11682.872, 79763.744	56.0m (6 storeys)	66.5m (8 storeys)
06	11668.295, 79753.694	56.0m (6 storeys)	66.5m (8 storeys)
07	11587.870, 79698.251	56.0m (6 storeys)	66.5m (8 storeys)
08	11573.731, 79688.504	56.0m (6 storeys)	66.5m (8 storeys)

CPN.09

	Easting, Northing	minimum height AOD (+/-1m)	maximum height AOD (+/- 1m)
01	11606.377, 79823.387	53.0m (6 storeys)	59.0m (8 storeys)
02	11614.046, 79836.906	53.0m (6 storeys)	59.0m (8 storeys)
03	11620.271, 79867.854	45.5m (4 storeys)	53.0m (6 storeys)
04	11621.130, 79863.153	45.5m (4 storeys)	53.0m (6 storeys)
05	11688.499, 79865.464	51.5m (6 storeys)	59.0m (8 storeys)
06	11684.789, 79803.350	56.0m (6 storeys)	66.5m (8 storeys)


(A) no less than 2m

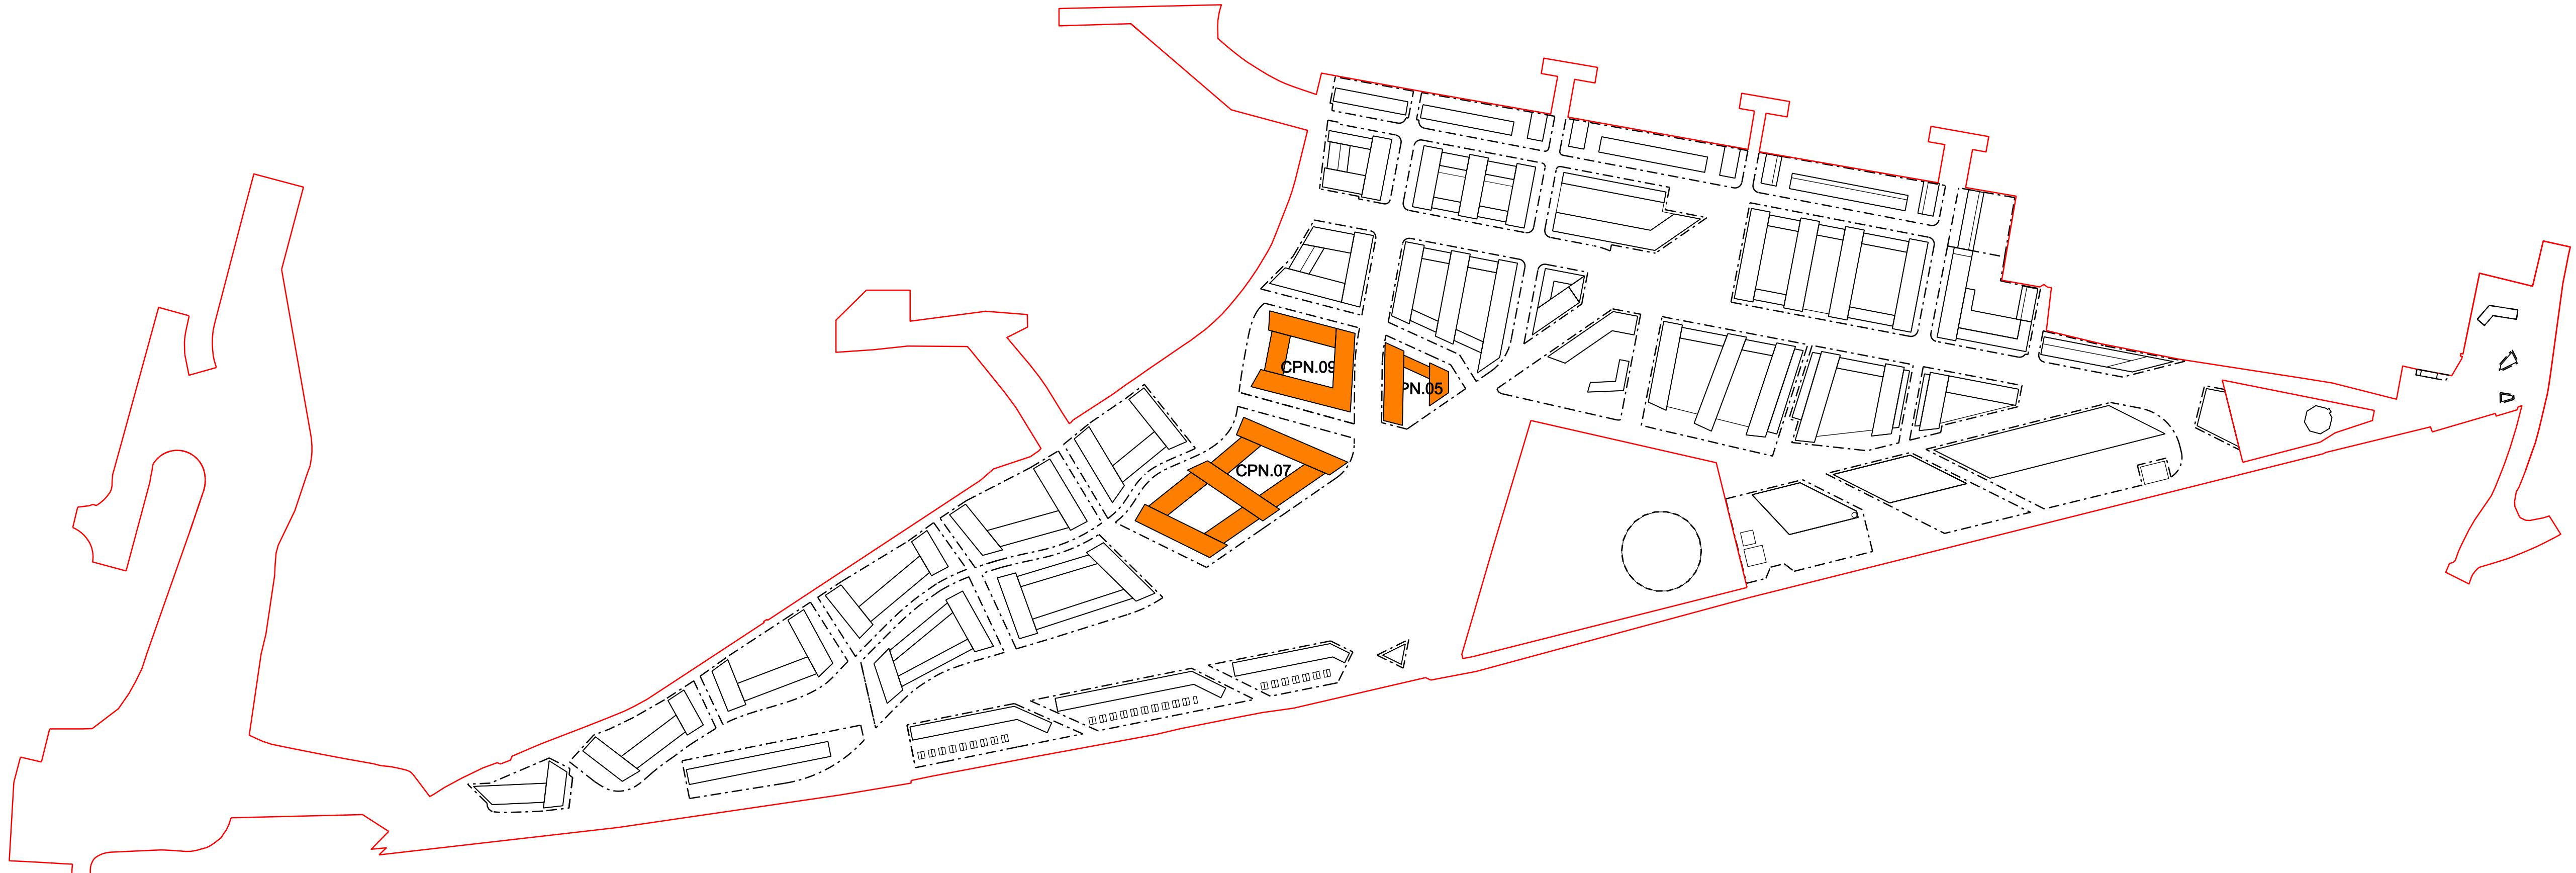

Site location plan 09
NTS

make
20 Wharfedale Street, The Mailbox
Birmingham, B1 1RD
tel +44 (0) 20 7755 4103
fax +44 (0) 20 7636 5252
info@makearchitects.com
www.makearchitects.com

Client
National Grid Property Limited

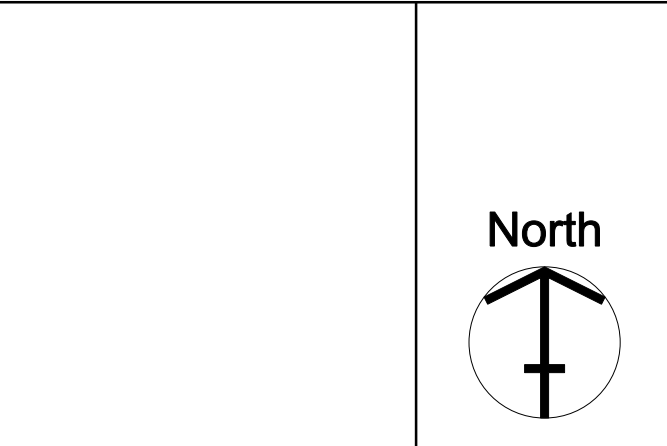

Project
West Southall Masterplan

Drawing Title
Building envelope parameters
Typology 2 -
Residential building

Scale
1:500


Paper Size
A0

Date
29.08.08


Project No.
0317

Draw No.
P1007


Rev No.
00

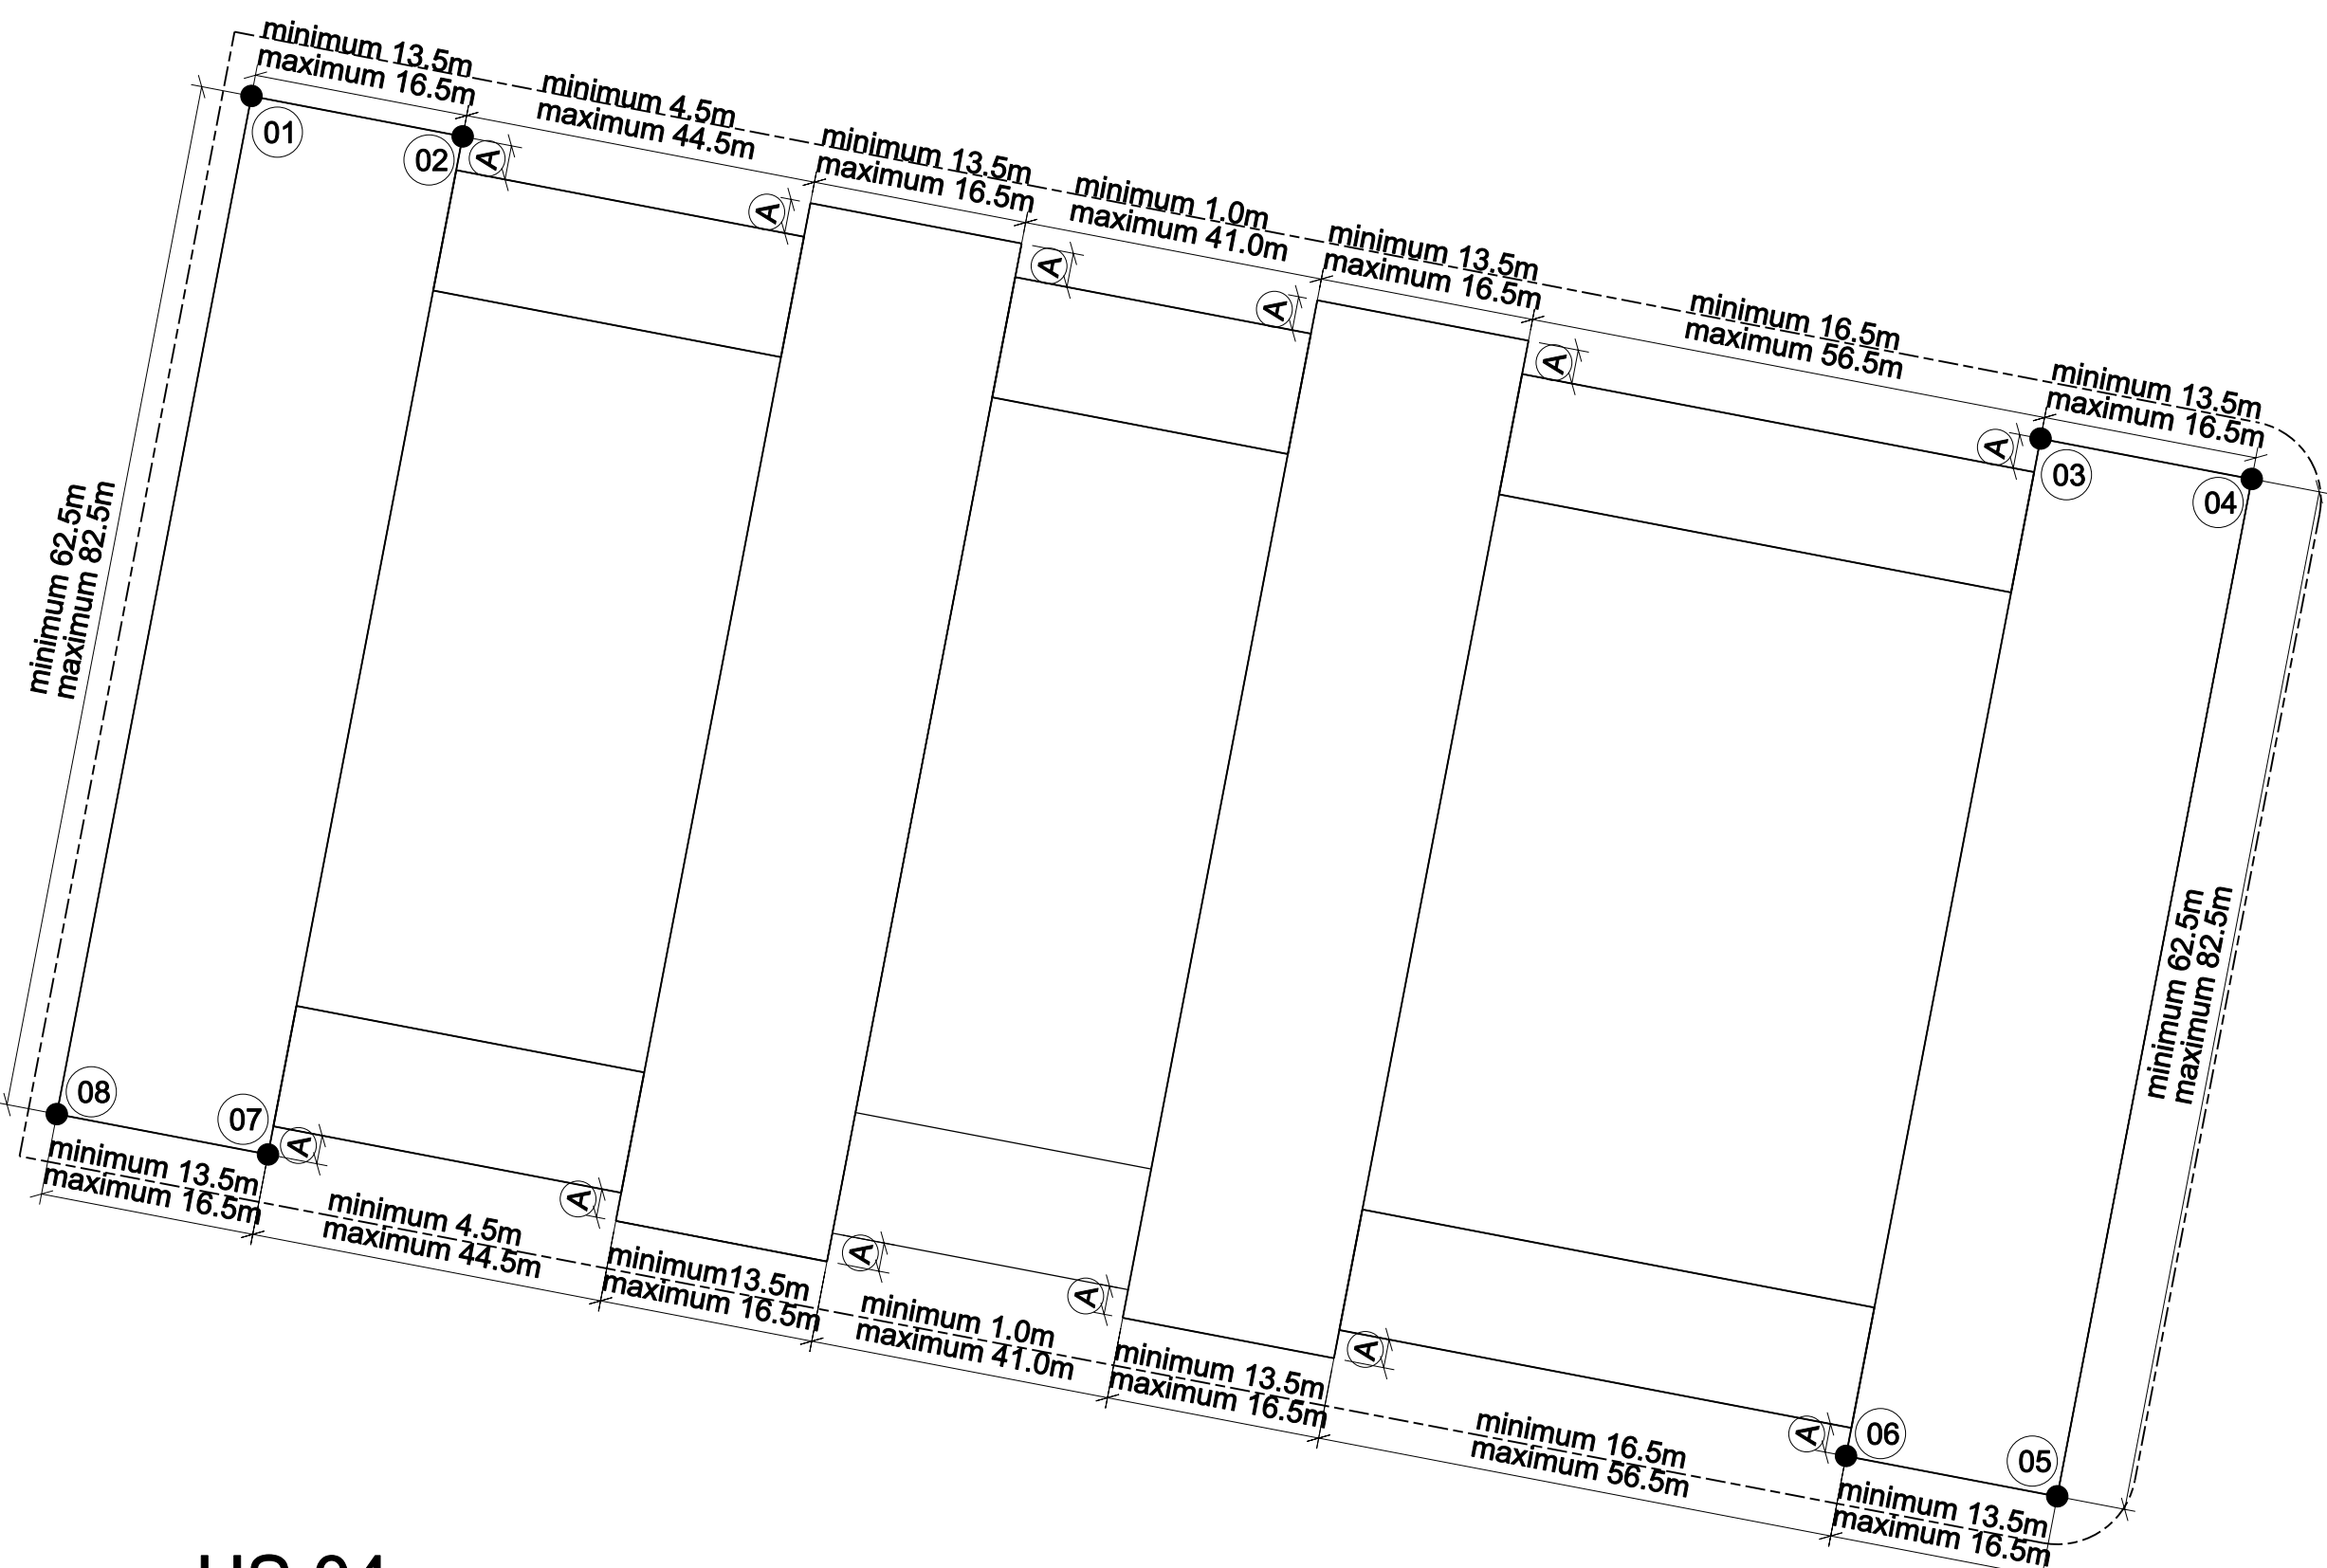


01 HS.04
1:500

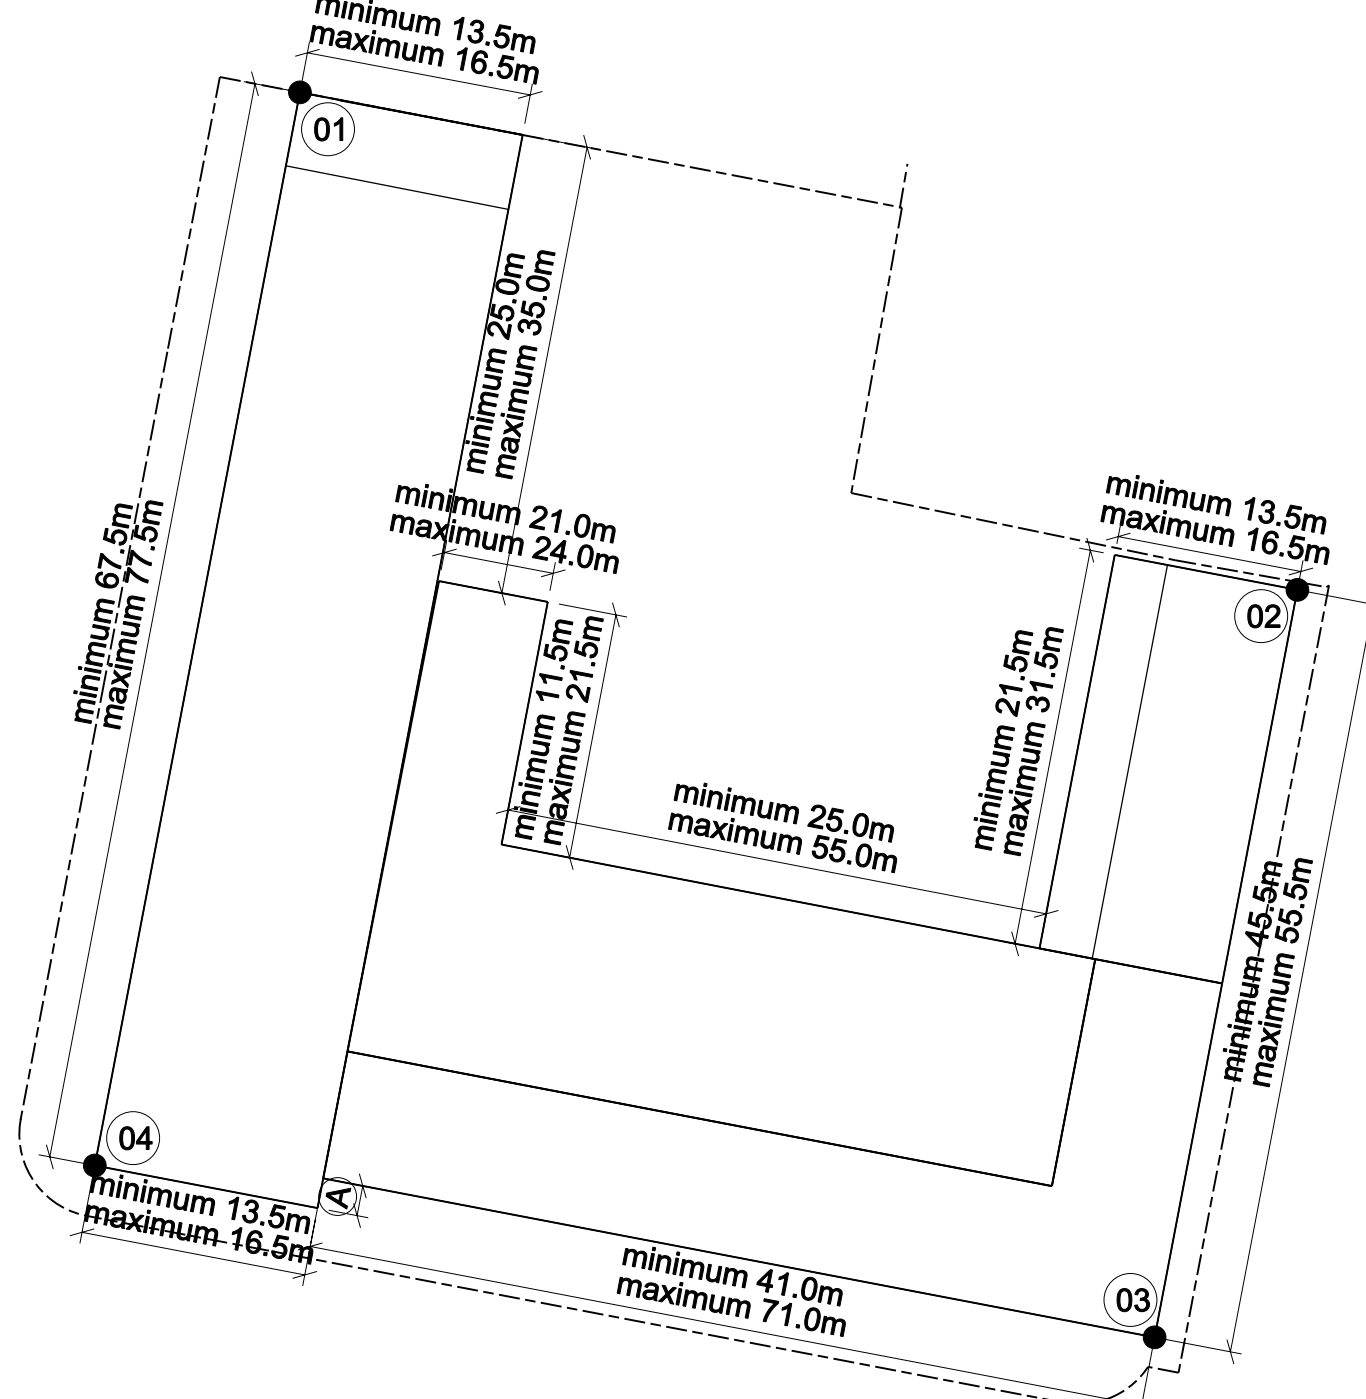

02 HS.06
1:500

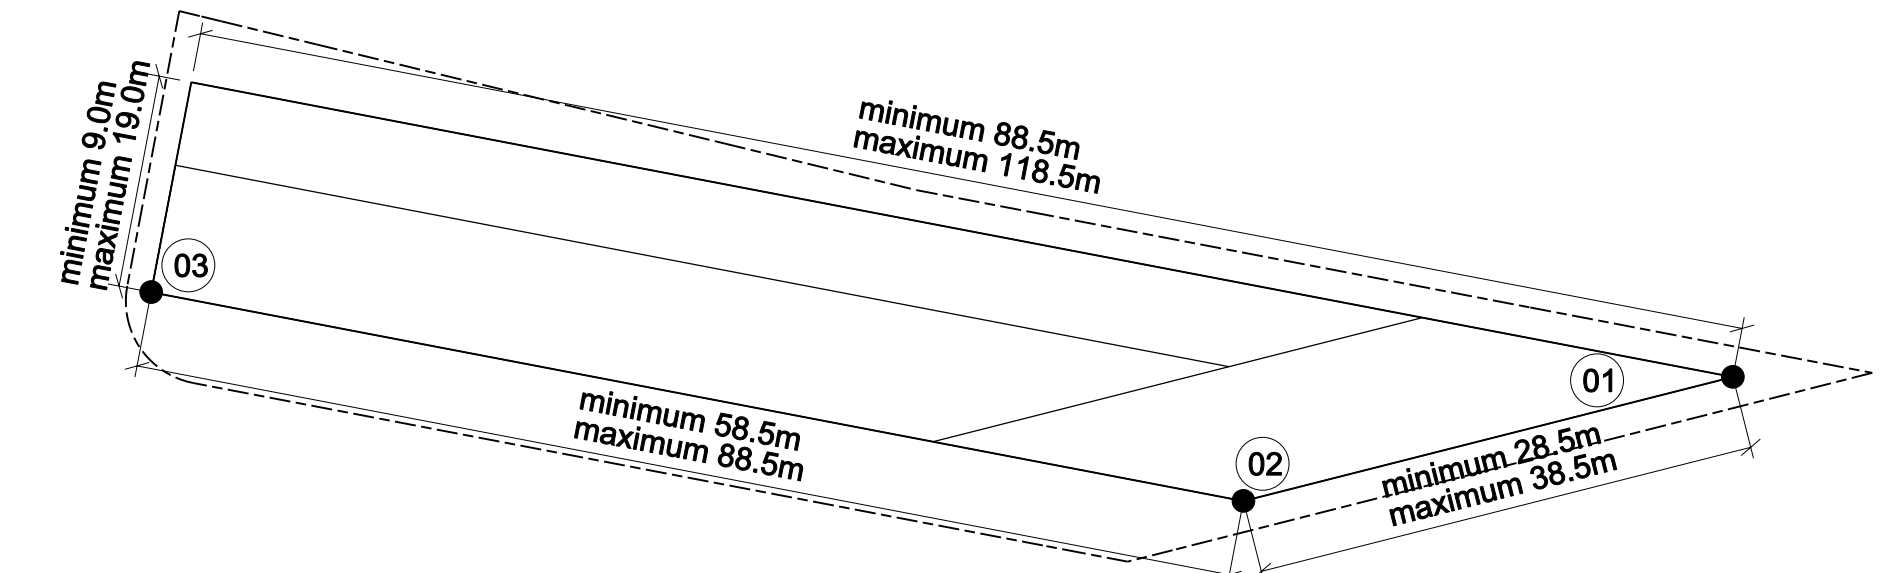

03 HS.07
1:500

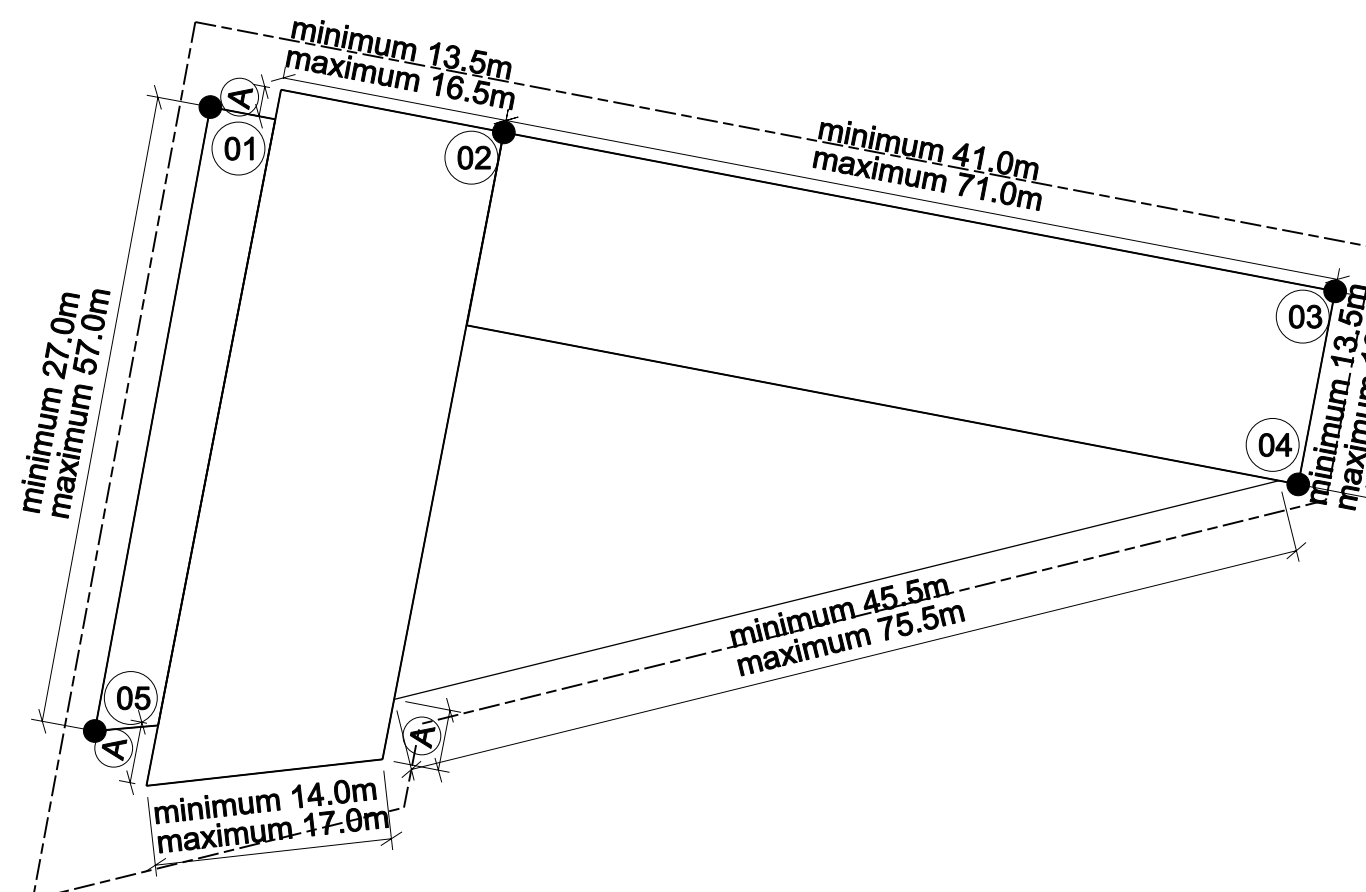

04 HS.11
1:500

HS.04

	Easting, Northing	minimum height AOD (+/-1m)	maximum height AOD (+/- 1m)
01	12001.498, 79964.024	42.5m (3 storeys)	50.0m (5 storeys)
02	12016.231, 79961.208	42.5m (3 storeys)	50.0m (5 storeys)
13	12126.294, 79940.122	42.5m (3 storeys)	50.0m (5 storeys)
14	12141.027, 79937.306	42.5m (3 storeys)	50.0m (5 storeys)
15	12127.456, 79966.330	47.0m (4 storeys)	56.0m (6 storeys)
16	12112.725, 79869.147	47.0m (4 storeys)	56.0m (6 storeys)
27	12002.654, 79890.189	47.0m (4 storeys)	56.0m (6 storeys)
28	11987.921, 79893.006	47.0m (4 storeys)	56.0m (6 storeys)

HS.06

	Easting, Northing	minimum height AOD (+/-1m)	maximum height AOD (+/- 1m)
01	12161.653, 79833.362	42.5m (3 storeys)	50.0m (5 storeys)
02	12227.629, 79900.458	41.0m (3 storeys)	42.5m (3 storeys)
03	12218.185, 79851.022	42.5m (3 storeys)	50.0m (5 storeys)
04	12148.084, 79862.387	47.0m (4 storeys)	56.0m (6 storeys)


HS.07

	Easting, Northing	minimum height AOD (+/-1m)	maximum height AOD (+/- 1m)
01	12334.591, 79843.163	47.0m (4 storeys)	56.0m (6 storeys)
02	12302.220, 79834.957	42.5m (3 storeys)	56.0m (6 storeys)
03	12229.972, 79848.769	42.5m (3 storeys)	50.0m (5 storeys)

HS.11

	Easting, Northing	minimum height AOD (+/-1m)	maximum height AOD (+/- 1m)
01	12138.115, 79833.540	45.5m (5 storeys)	56.0m (7 storeys)
02	12157.525, 79831.865	68.5m (10 storeys)	78.0m (12 storeys)
03	12212.513, 79821.353	47.0m (4 storeys)	53.0m (6 storeys)
04	12210.072, 79808.584	45.5m (5 storeys)	56.0m (6 storeys)
05	12130.470, 79792.273	45.5m (5 storeys)	56.0m (6 storeys)

(A) no less than 2m

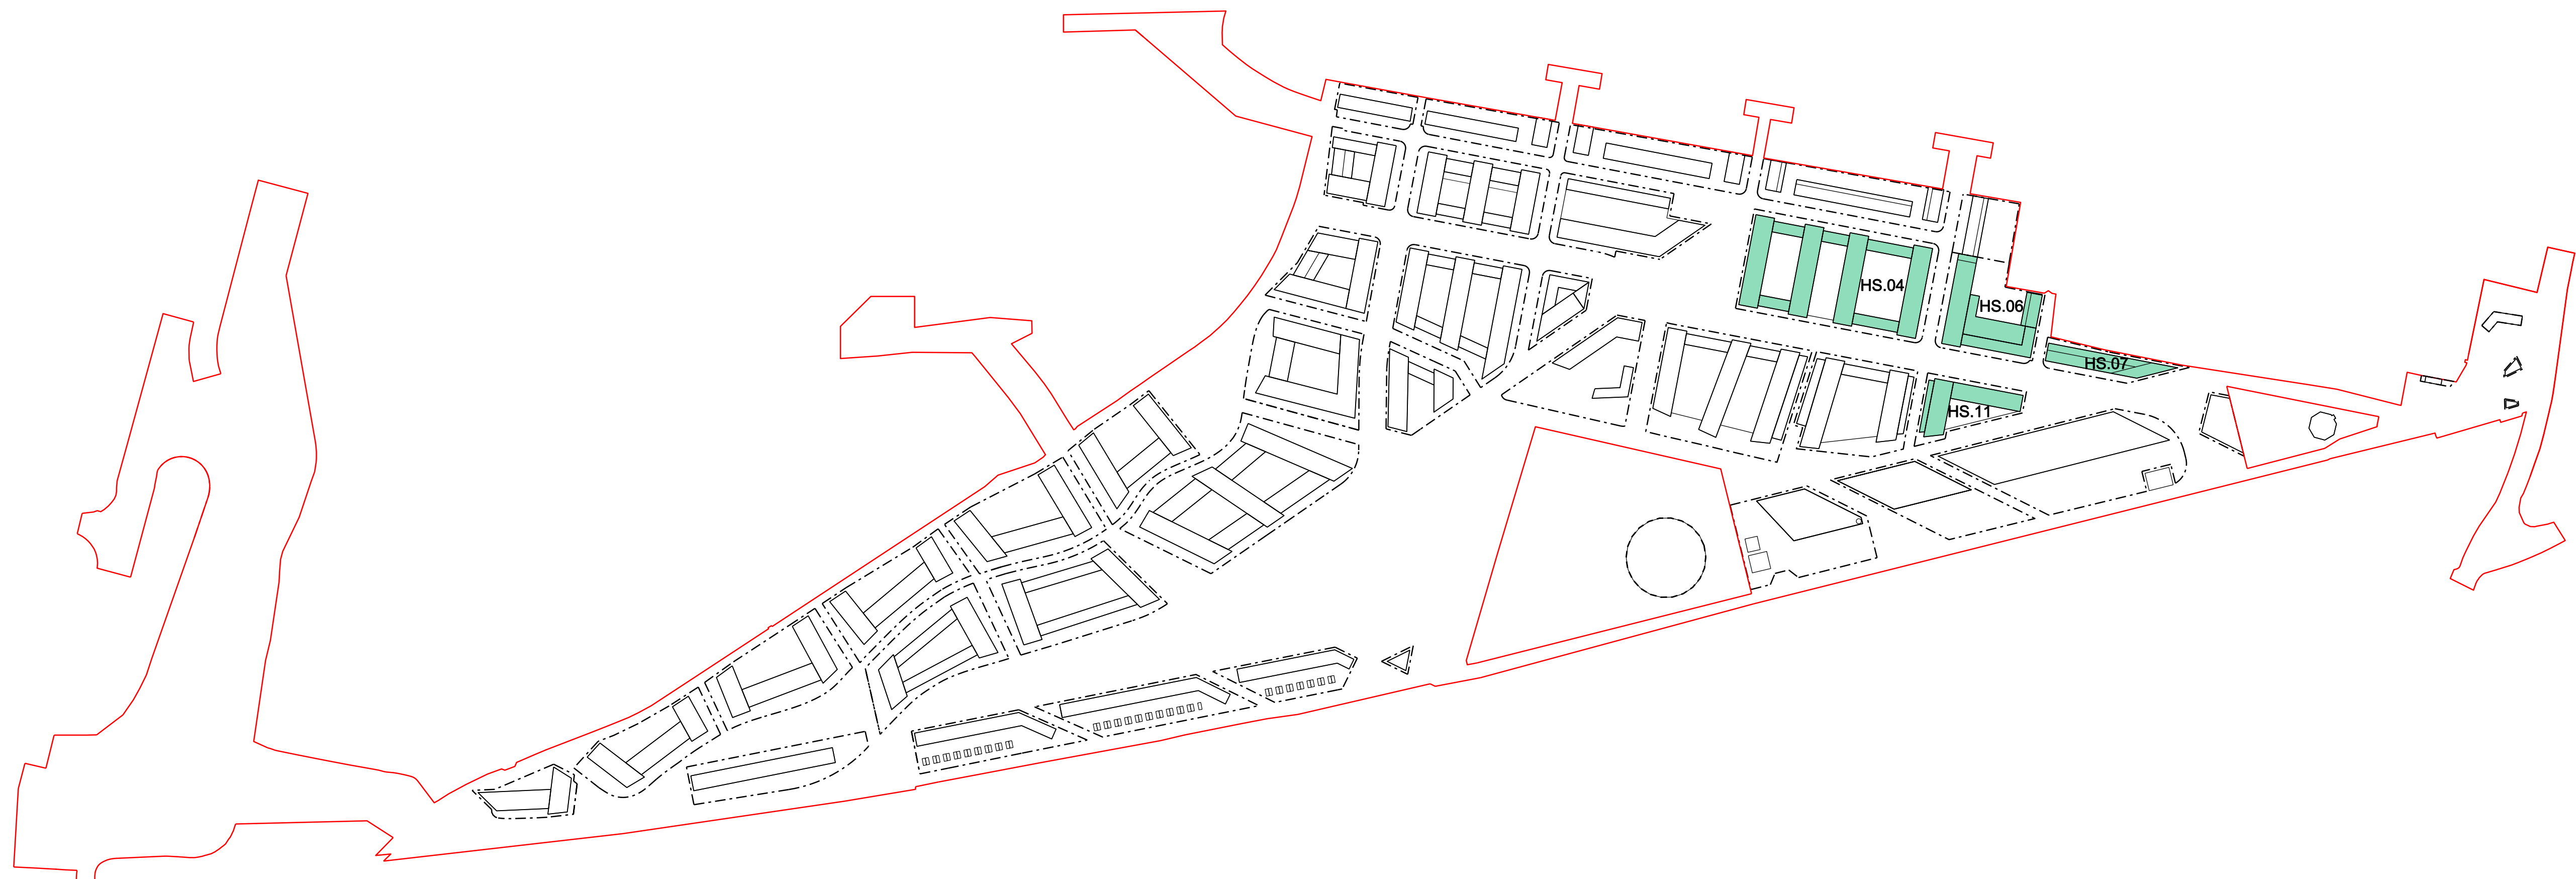

Site location plan 05
NTS

- General Notes
1. Dimensions are in millimetres unless stated otherwise.
 2. Levels are in metres AOD unless stated otherwise.
 3. Dimensions govern.
 4. All dimensions to be verified on site before proceeding.
 5. All discrepancies to be notified in writing to make architects.

© make ltd. 2008

Key:

- Plot boundary
- AOD Above ordnance datum
- Typology 3 - Mixed use buildings
- Composite development area boundary
- Site datum 32.00m AOD +/-1m




00	xxx	For information	
Rev	Date	Reason For Issue	Chk

make

20 Wharfedale Street, The Mailbox
Birmingham, B1 1RD

tel +44 (0) 20 7755 4103
fax +44 (0) 20 7636 5252
info@makearchitects.com
www.makearchitects.com

Client
National Grid Property Limited

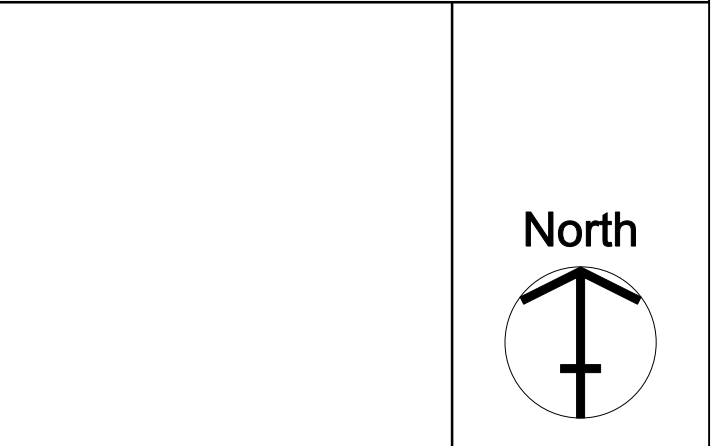

Project
West Southall Masterplan

Drawing Title
Building envelope parameters
Typology 3 -
Mixed-use buildings

Scale
1:500


Paper Size
A0

Date
29.08.08

Project No.
0317


Draw No.
P1008

Rev No.
00

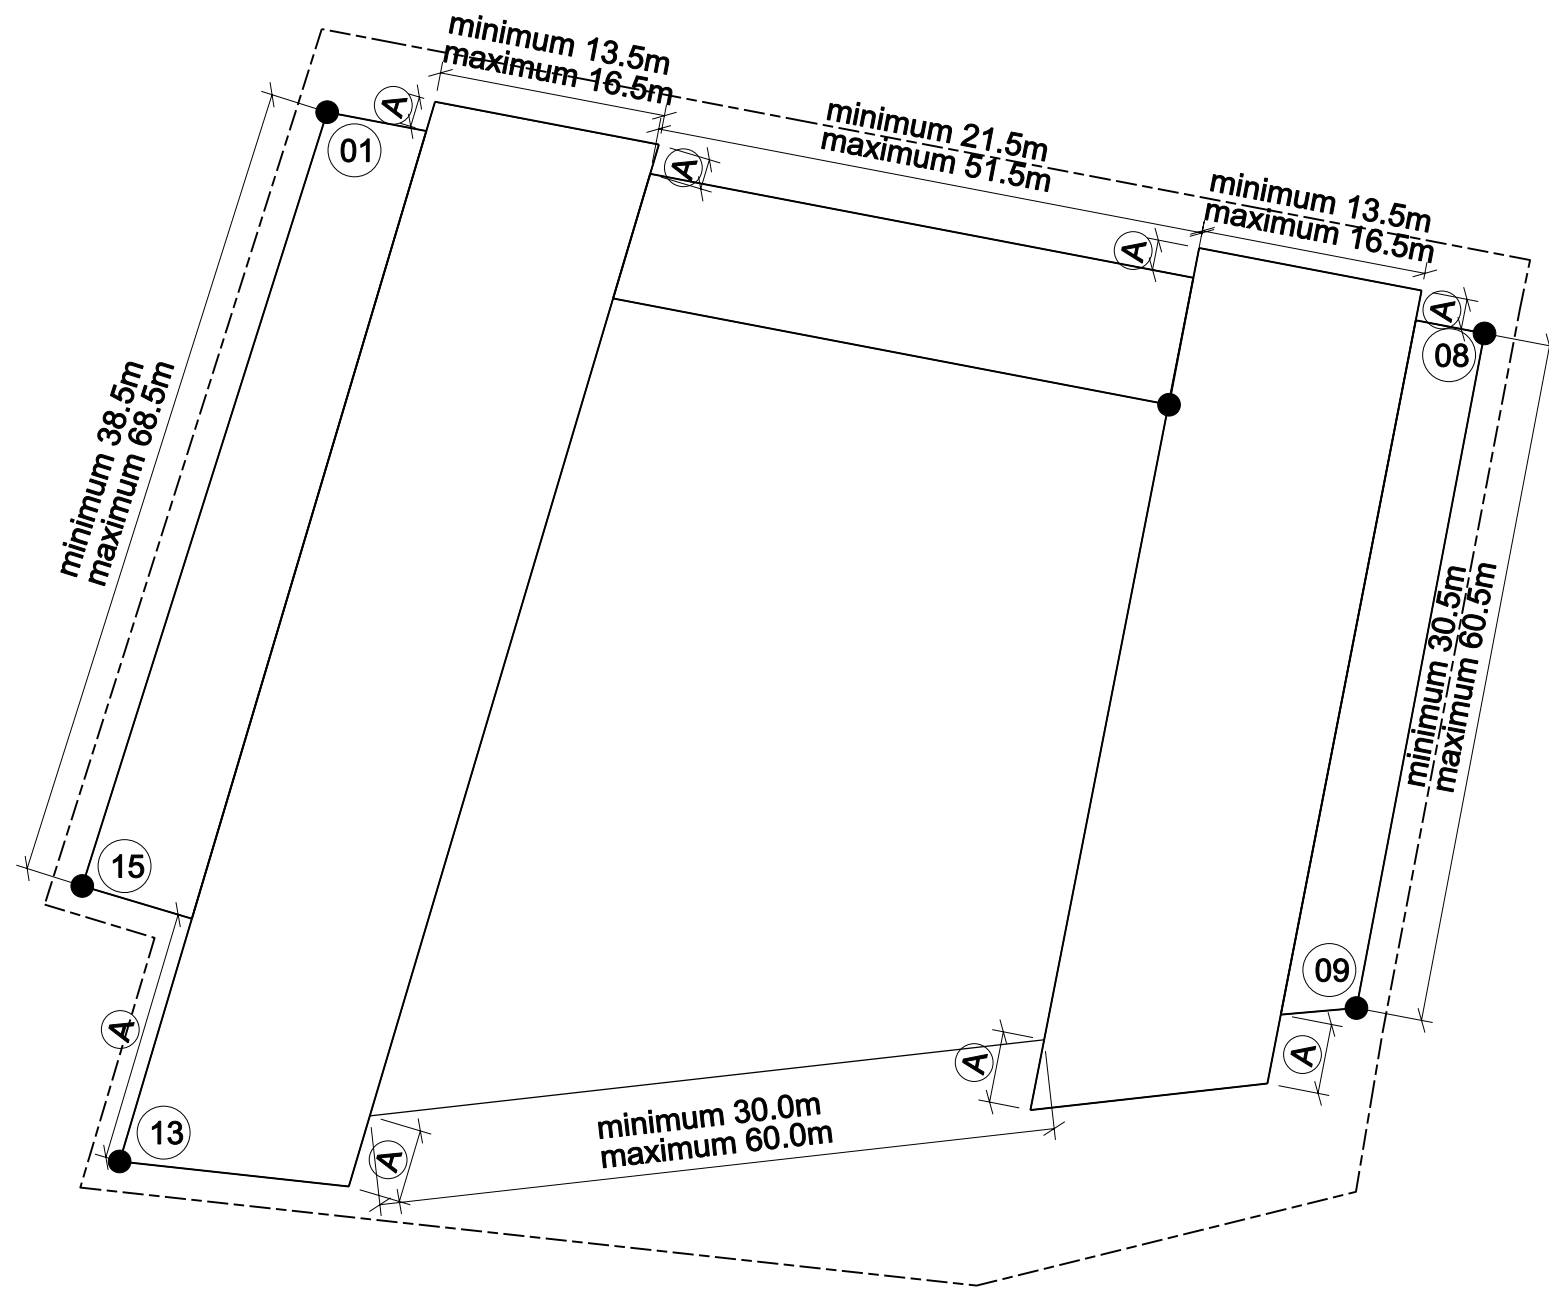


06 HS.12

1:500

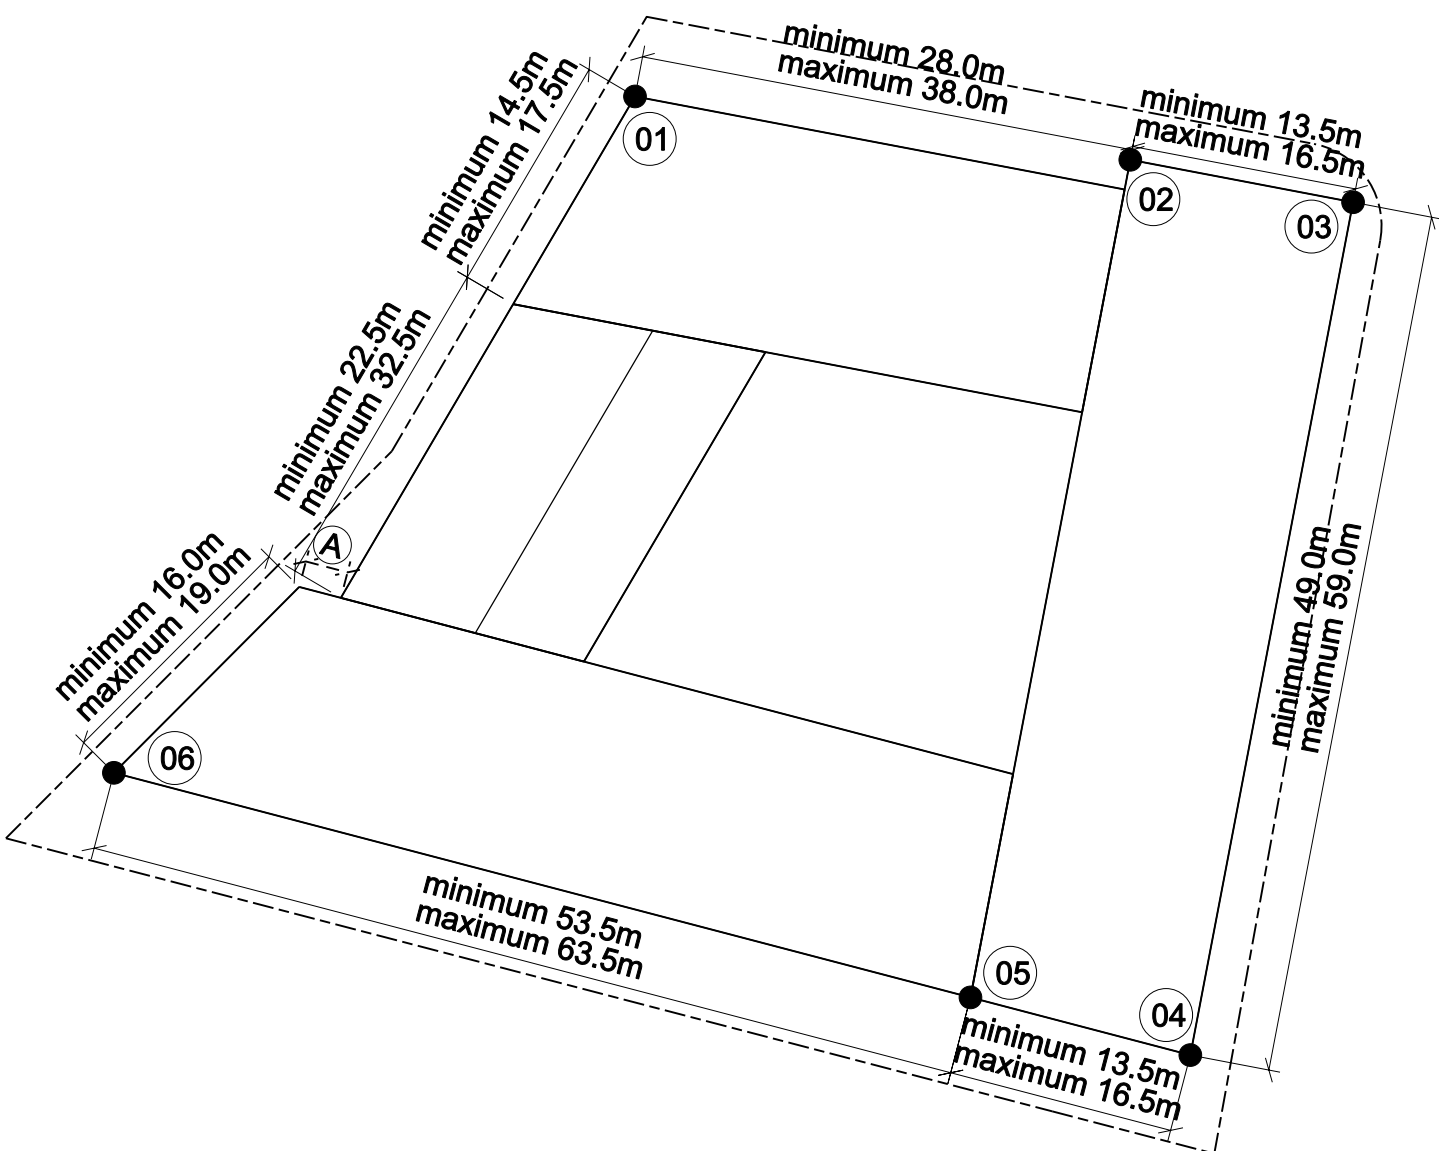


08 CPN.10

1:500

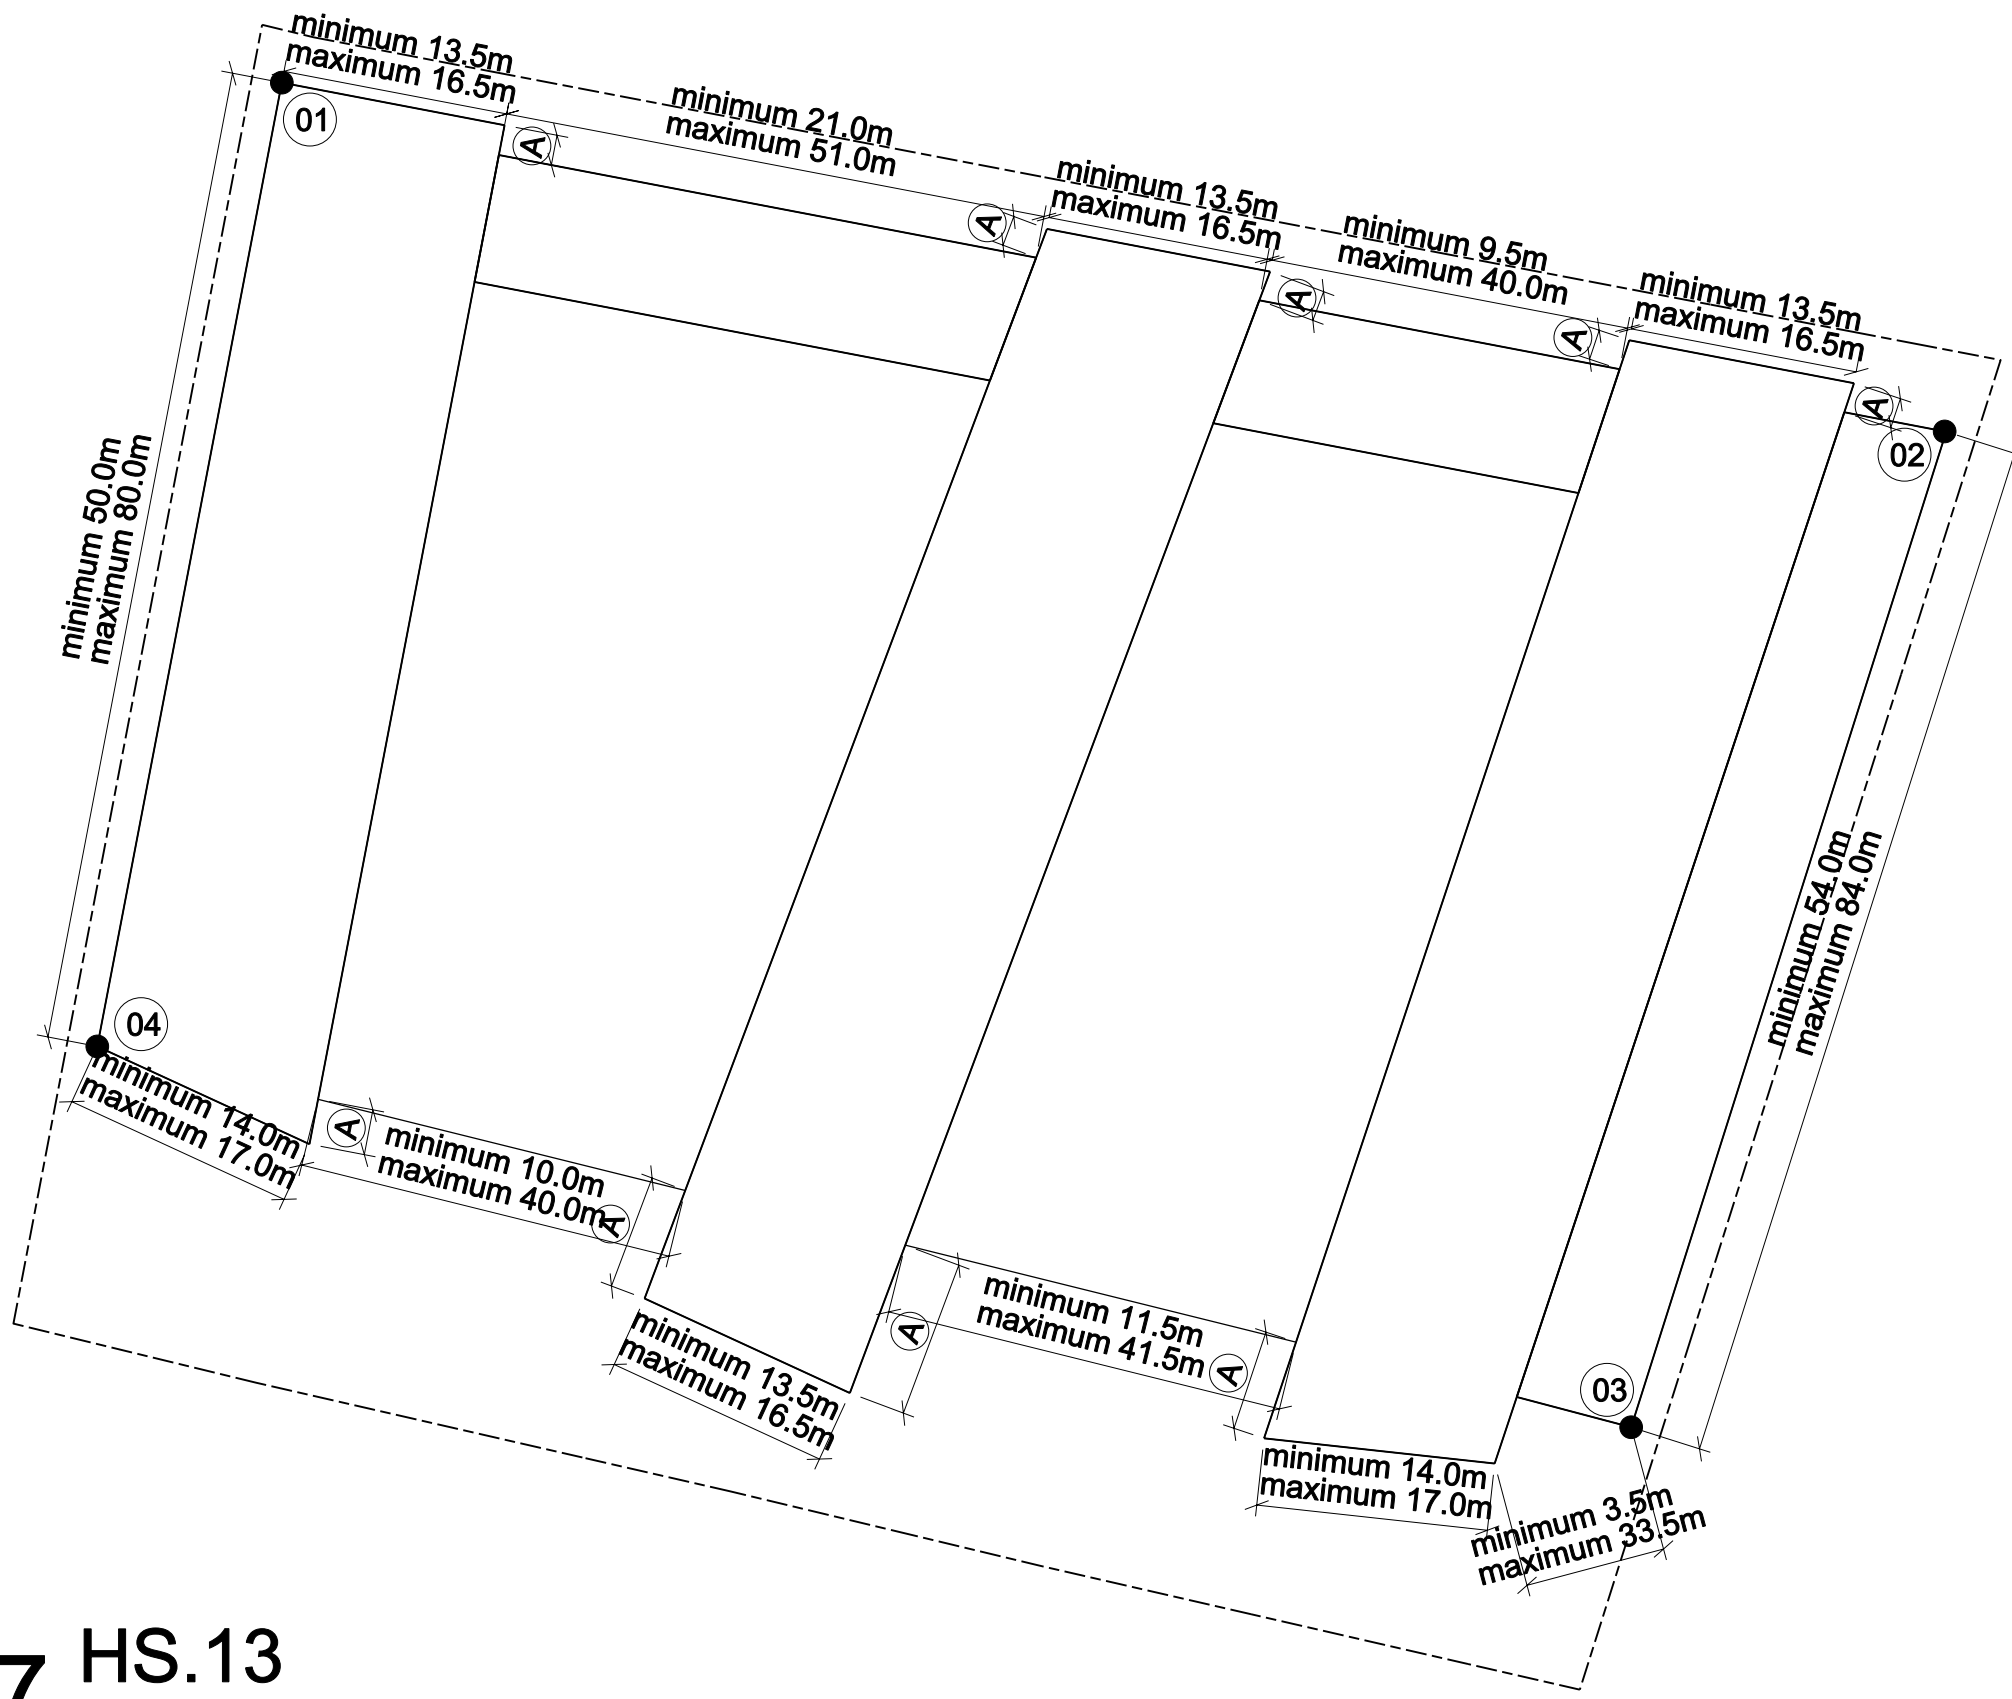

07 HS.13

1:500

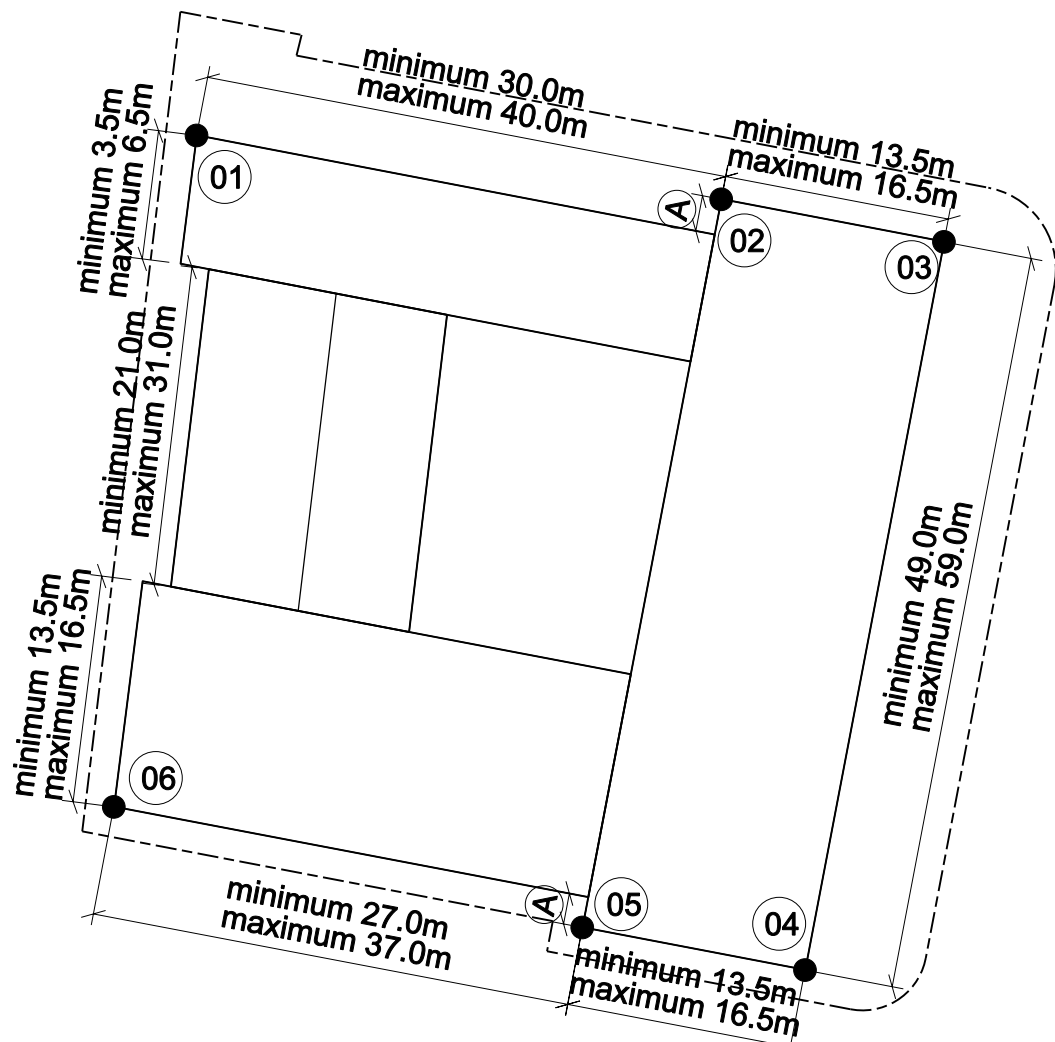

09 CPN.11

1:500

HS.12

	Easting, Northing	minimum height AOD (+/-1m)	maximum height AOD (+/- 1m)
01	12049.775, 79850.428	48.5m (5 storeys)	56.0m (7 storeys)
02	12126.326, 79835.793	48.5m (5 storeys)	56.0m (7 storeys)
03	12117.855, 79791.176	56.0m (7 storeys)	68.5m (10 storeys)
04	12036.047, 79781.030	56.0m (7 storeys)	68.5m (10 storeys)
05	12033.577, 79799.250	56.0m (7 storeys)	68.5m (10 storeys)

HS.13

	Easting, Northing	minimum height AOD (+/-1m)	maximum height AOD (+/- 1m)
01	11932.268, 79874.934	48.5m (5 storeys)	56.0m (7 storeys)
02	12042.358, 79851.846	48.5m (5 storeys)	56.0m (7 storeys)
03	12021.519, 79786.006	56.0m (7 storeys)	68.5m (10 storeys)
04	11920.062, 79811.192	56.0m (7 storeys)	68.5m (10 storeys)


CPN.10

	Easting, Northing	minimum height AOD (+/-1m)	maximum height AOD (+/- 1m)
01	11655.542, 79949.584	42.5m (3 storeys)	50.0m (5 storeys)
02	11688.302, 79945.395	48.5m (5 storeys)	56.0m (7 storeys)
03	11703.037, 79942.588	48.5m (5 storeys)	56.0m (7 storeys)
04	11692.273, 79896.183	53.0m (6 storeys)	66.5m (8 storeys)
05	11677.730, 79889.996	53.0m (6 storeys)	66.5m (8 storeys)
06	11621.074, 79904.851	42.5m (3 storeys)	50.0m (5 storeys)

CPN.11

	Easting, Northing	minimum height AOD (+/-1m)	maximum height AOD (+/- 1m)
01	11668.095, 80025.480	42.5m (3 storeys)	50.0m (5 storeys)
02	11702.798, 80021.259	42.5m (3 storeys)	50.0m (5 storeys)
03	11717.532, 80018.442	42.5m (3 storeys)	50.0m (5 storeys)
04	11708.341, 79970.281	47.0m (4 storeys)	63.5m (7 storeys)
05	11693.608, 79973.097	53.0m (6 storeys)	66.5m (8 storeys)
06	11662.623, 79981.073	53.0m (6 storeys)	66.5m (8 storeys)

A no less than 2m

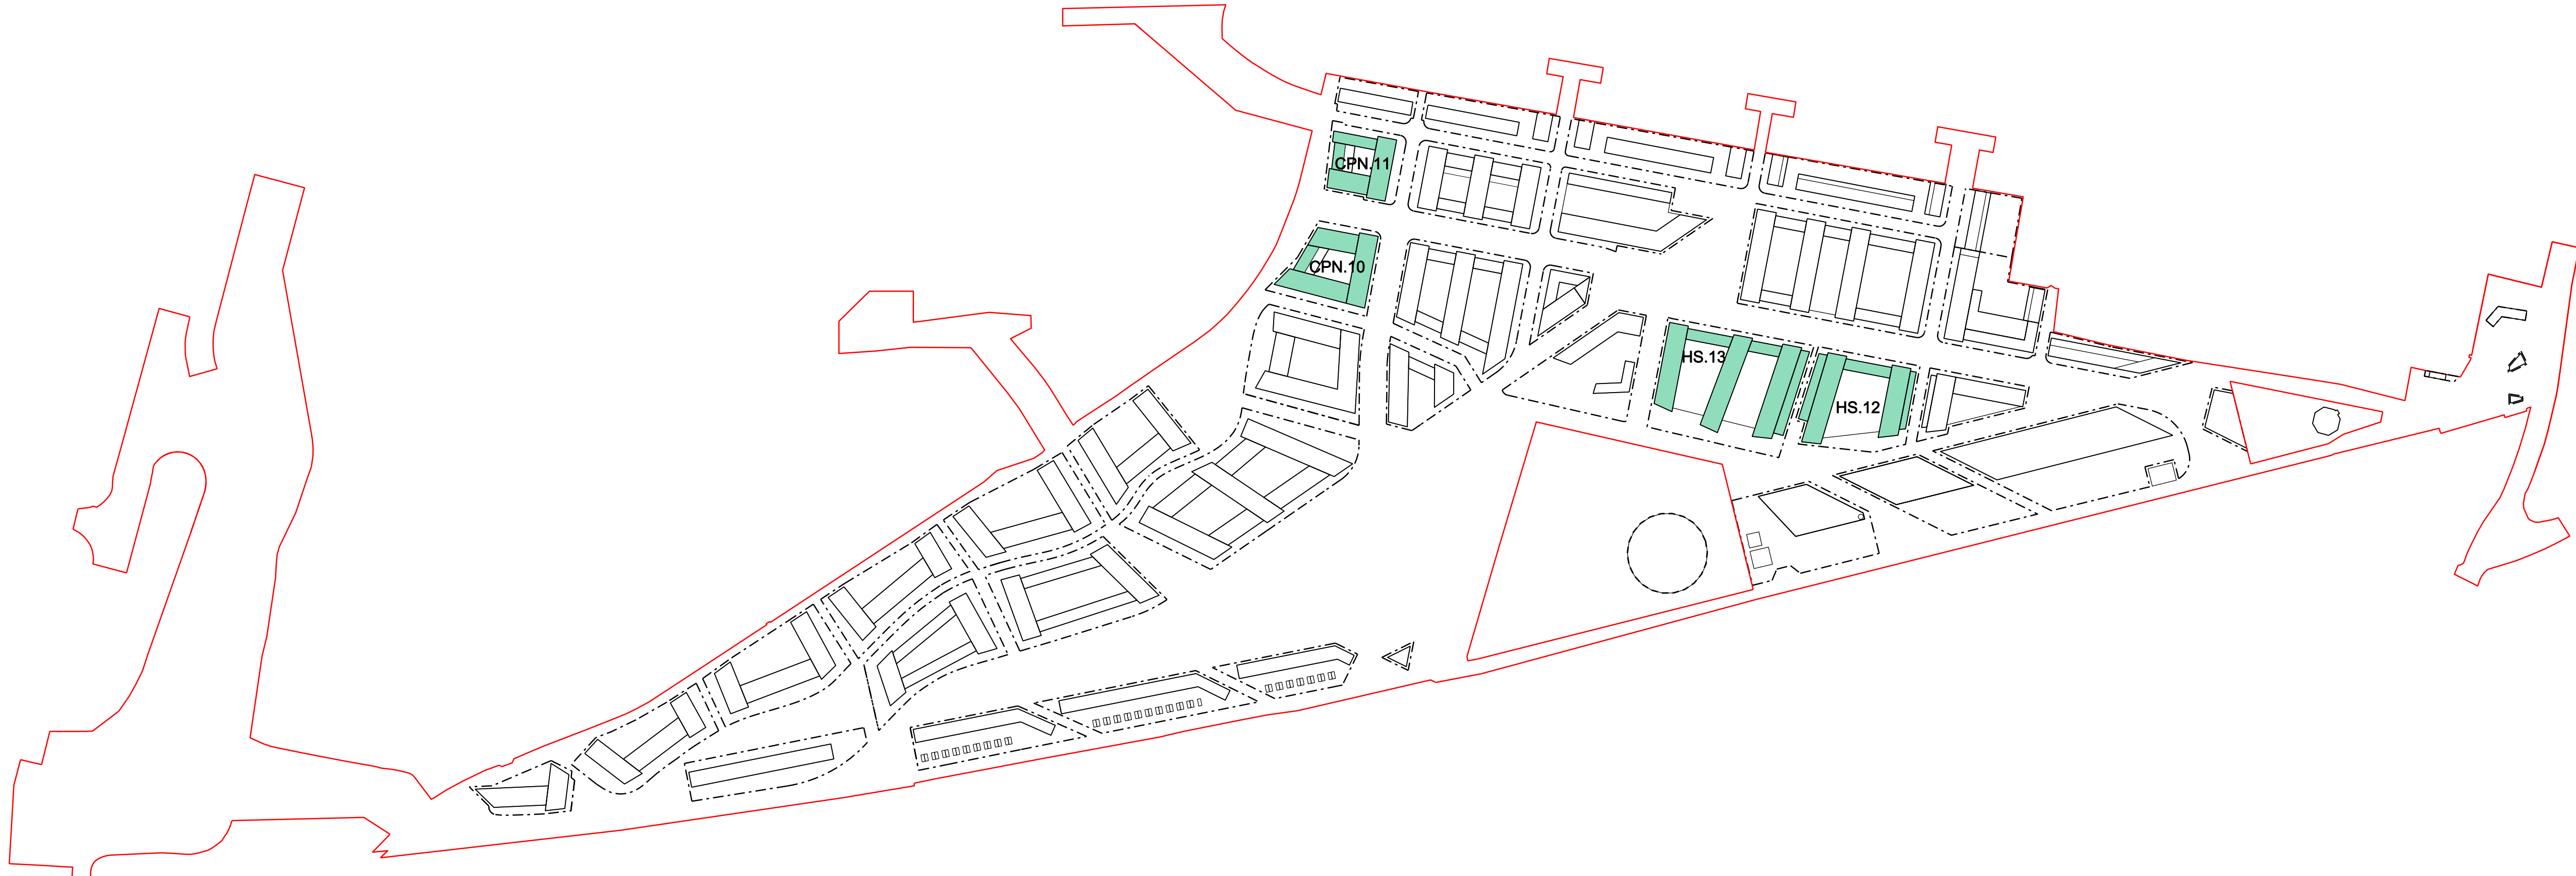

- General Notes
1. Dimensions are in millimetres unless stated otherwise.
 2. Levels are in metres AOD unless stated otherwise.
 3. Dimensions govern.
 4. All dimensions to be verified on site before proceeding.
 5. All discrepancies to be notified in writing to make architects.
- © make ltd. 2008

- Key:
- Plot boundary
 - AOD Above ordnance datum
 - Typology 3 - Mixed use buildings
 - Composite development area boundary
- Site datum 32.00m AOD +/-1m



00	xxx	For Information
Rev	Date	Reason For Issue
		Chk

make

20 Wharfedale Street, The Mailbox
Birmingham, B1 1RD

tel +44 (0) 20 7755 4103
fax +44 (0) 20 7636 5252
info@makearchitects.com
www.makearchitects.com

Client
National Grid Property Limited

Project
West Southall Masterplan

Drawing Title
Building envelope parameters
Typology 3 -
Mixed-use buildings

Scale
1: 500


Paper Size
A0

Date
29.08.08


Project No.
0317

Draw No.
P1009


Rev No.
00

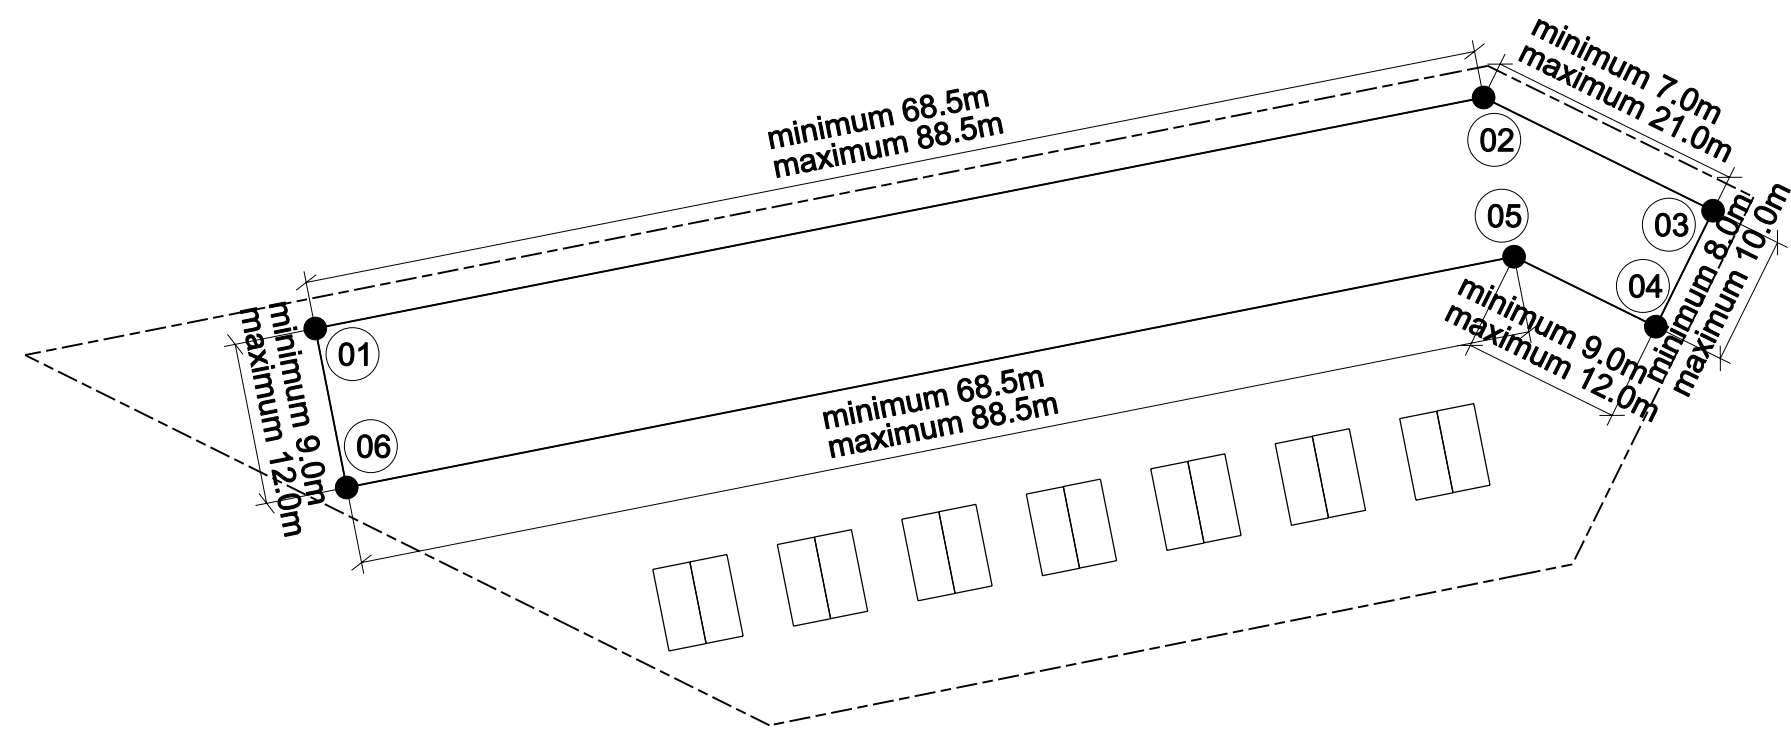


01 CPS.03
1:500

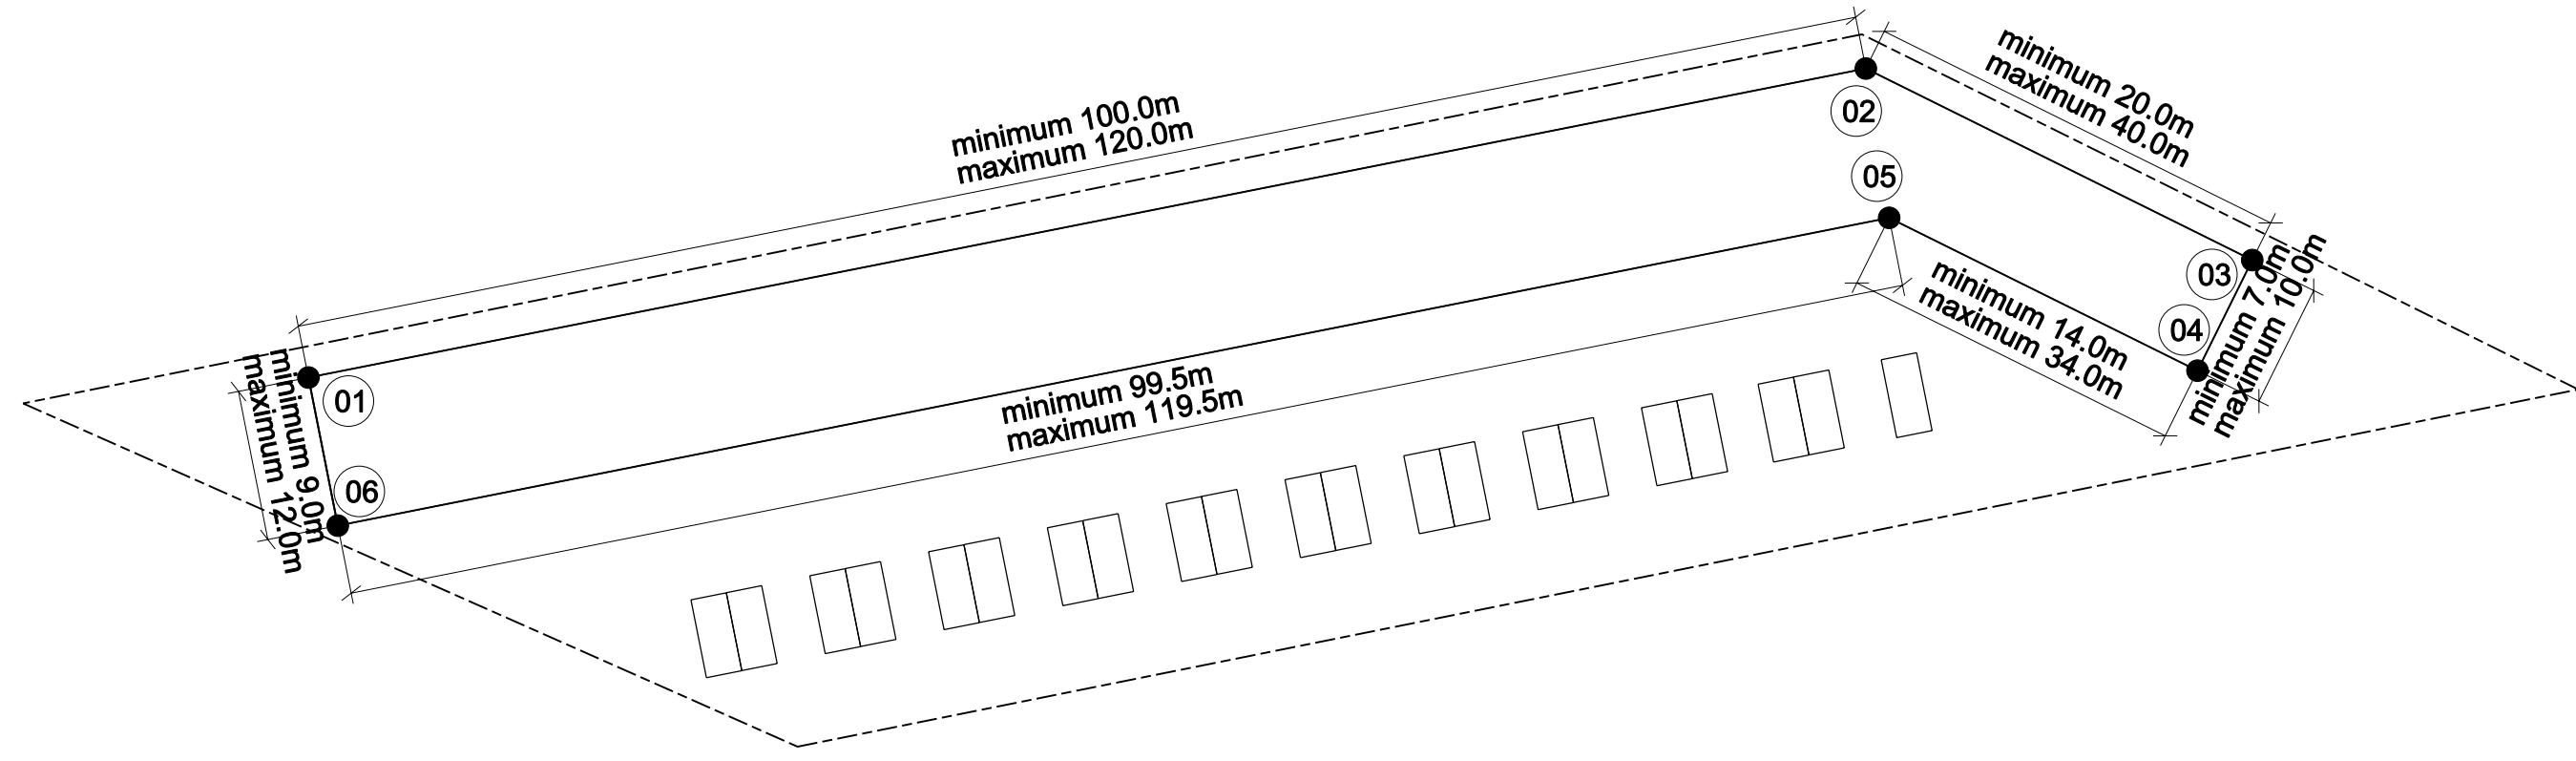

02 CPS.04
1:500

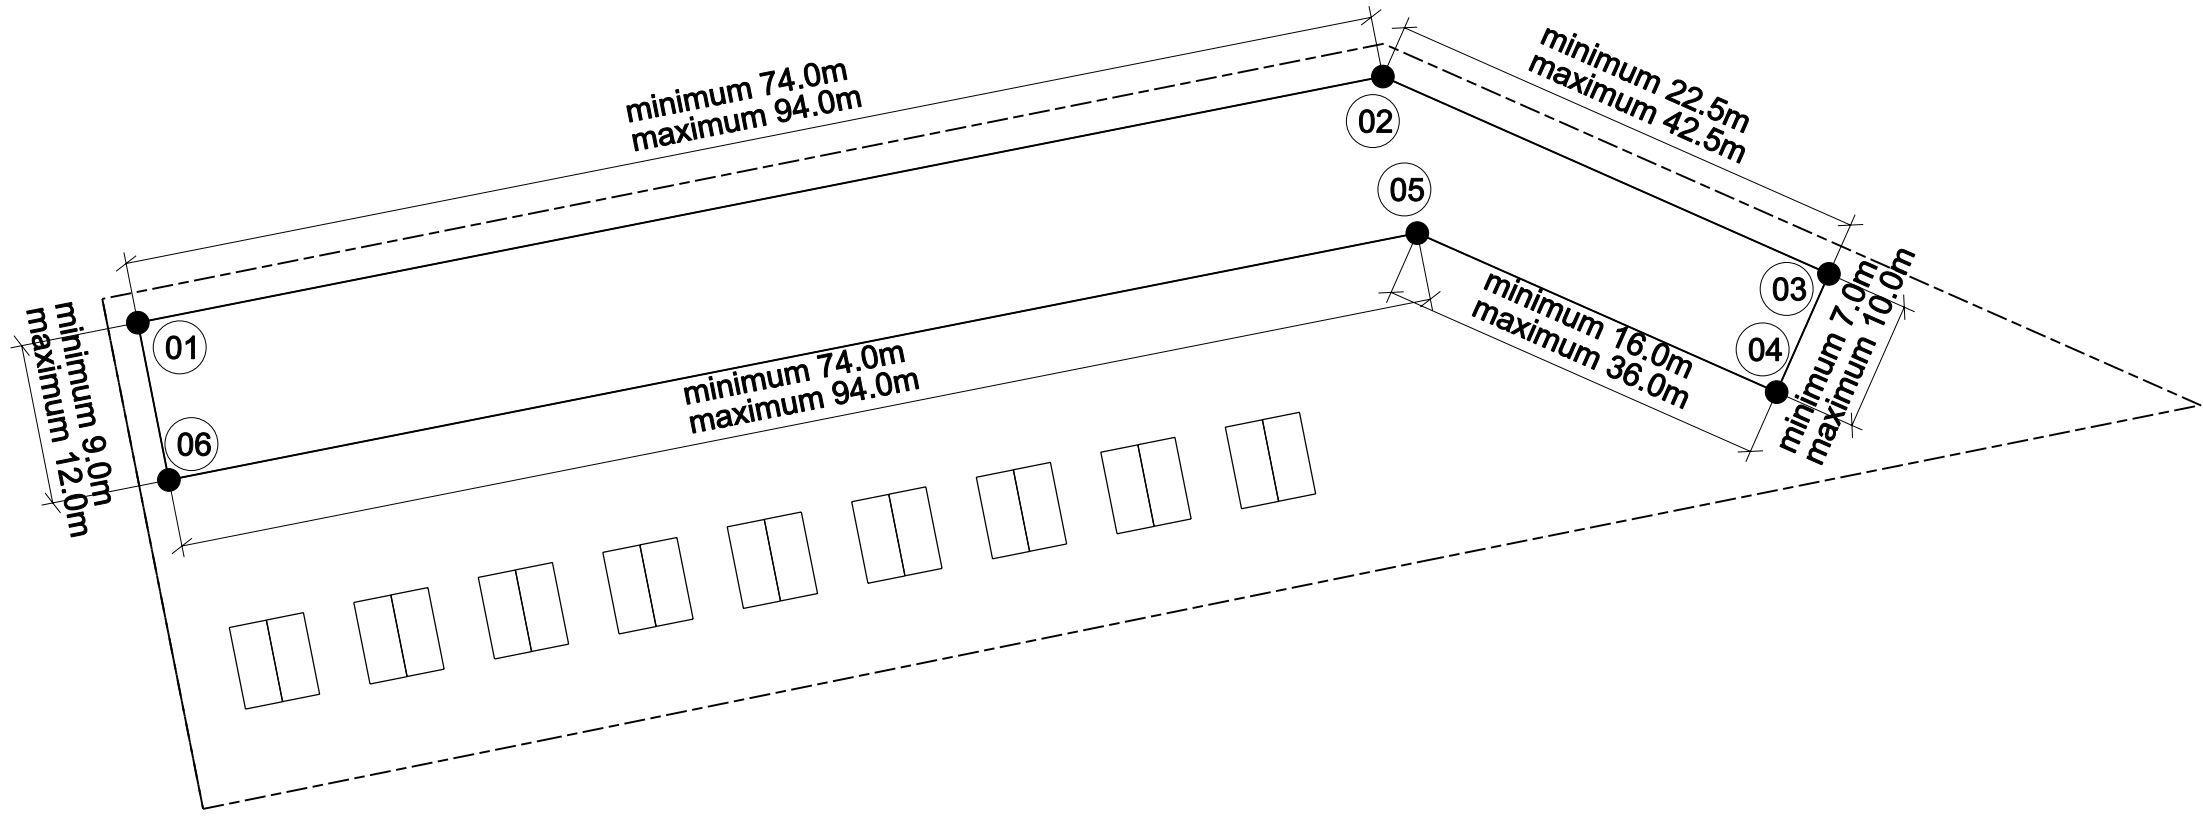

03 CPS.05
1:500

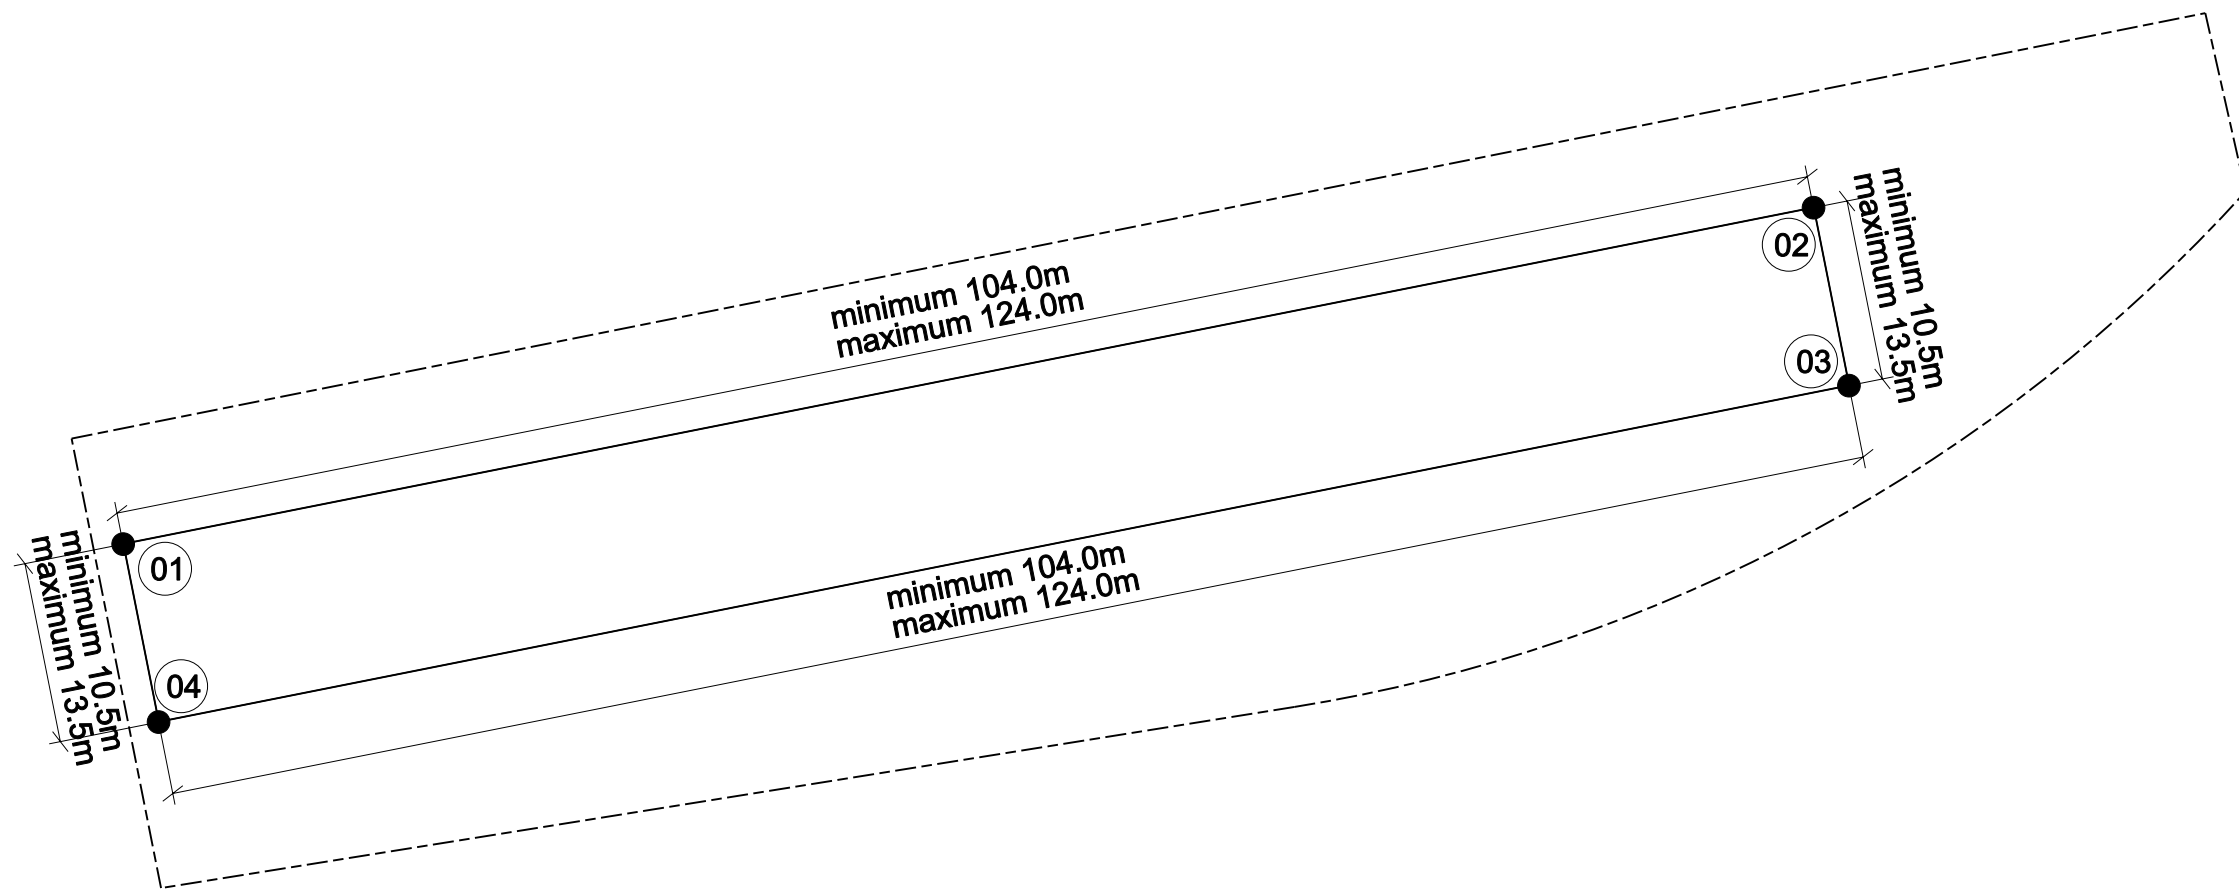

04 CPS.06
1:500

CPS.03

	Easting, Northing	minimum height AOD (+/-1m)	maximum height AOD (+/- 1m)
01	11591.647, 79605.336	41.0m (3 storeys)	45.5m (4 storeys)
02	11668.926, 79620.614	41.0m (3 storeys)	45.5m (4 storeys)
03	11684.102, 79613.126	41.0m (3 storeys)	45.5m (4 storeys)
04	11690.319, 79605.458	41.0m (3 storeys)	45.5m (4 storeys)
05	11670.940, 79610.086	41.0m (3 storeys)	45.5m (4 storeys)
06	11593.726, 79594.820	41.0m (3 storeys)	45.5m (4 storeys)

CPS.04


	Easting, Northing	minimum height AOD (+/-1m)	maximum height AOD (+/- 1m)
01	11451.711, 79577.378	41.0m (3 storeys)	45.5m (4 storeys)
02	11559.642, 79598.782	41.0m (3 storeys)	45.5m (4 storeys)
03	11586.422, 79585.514	41.0m (3 storeys)	45.5m (4 storeys)
04	11582.626, 79577.852	41.0m (3 storeys)	45.5m (4 storeys)
05	11561.257, 79588.440	41.0m (3 storeys)	45.5m (4 storeys)
06	11453.745, 79567.118	41.0m (3 storeys)	45.5m (4 storeys)

CPS.05

	Easting, Northing	minimum height AOD (+/-1m)	maximum height AOD (+/- 1m)
01	11337.067, 79554.857	41.0m (3 storeys)	45.5m (4 storeys)
02	11419.423, 79571.139	41.0m (3 storeys)	45.5m (4 storeys)
03	11448.925, 79558.087	41.0m (3 storeys)	45.5m (4 storeys)
04	11445.466, 79550.268	41.0m (3 storeys)	45.5m (4 storeys)
05	11421.697, 79560.783	41.0m (3 storeys)	45.5m (4 storeys)
06	11339.123, 79544.485	41.0m (3 storeys)	45.5m (4 storeys)

CPS.06

	Easting, Northing	minimum height AOD (+/-1m)	maximum height AOD (+/- 1m)
01	11159.627, 79521.159	41.0m (3 storeys)	45.5m (4 storeys)
02	11272.310, 79543.410	41.0m (3 storeys)	45.5m (4 storeys)
03	11274.652, 79531.640	41.0m (3 storeys)	45.5m (4 storeys)
04	11162.845, 79509.390	41.0m (3 storeys)	45.5m (4 storeys)

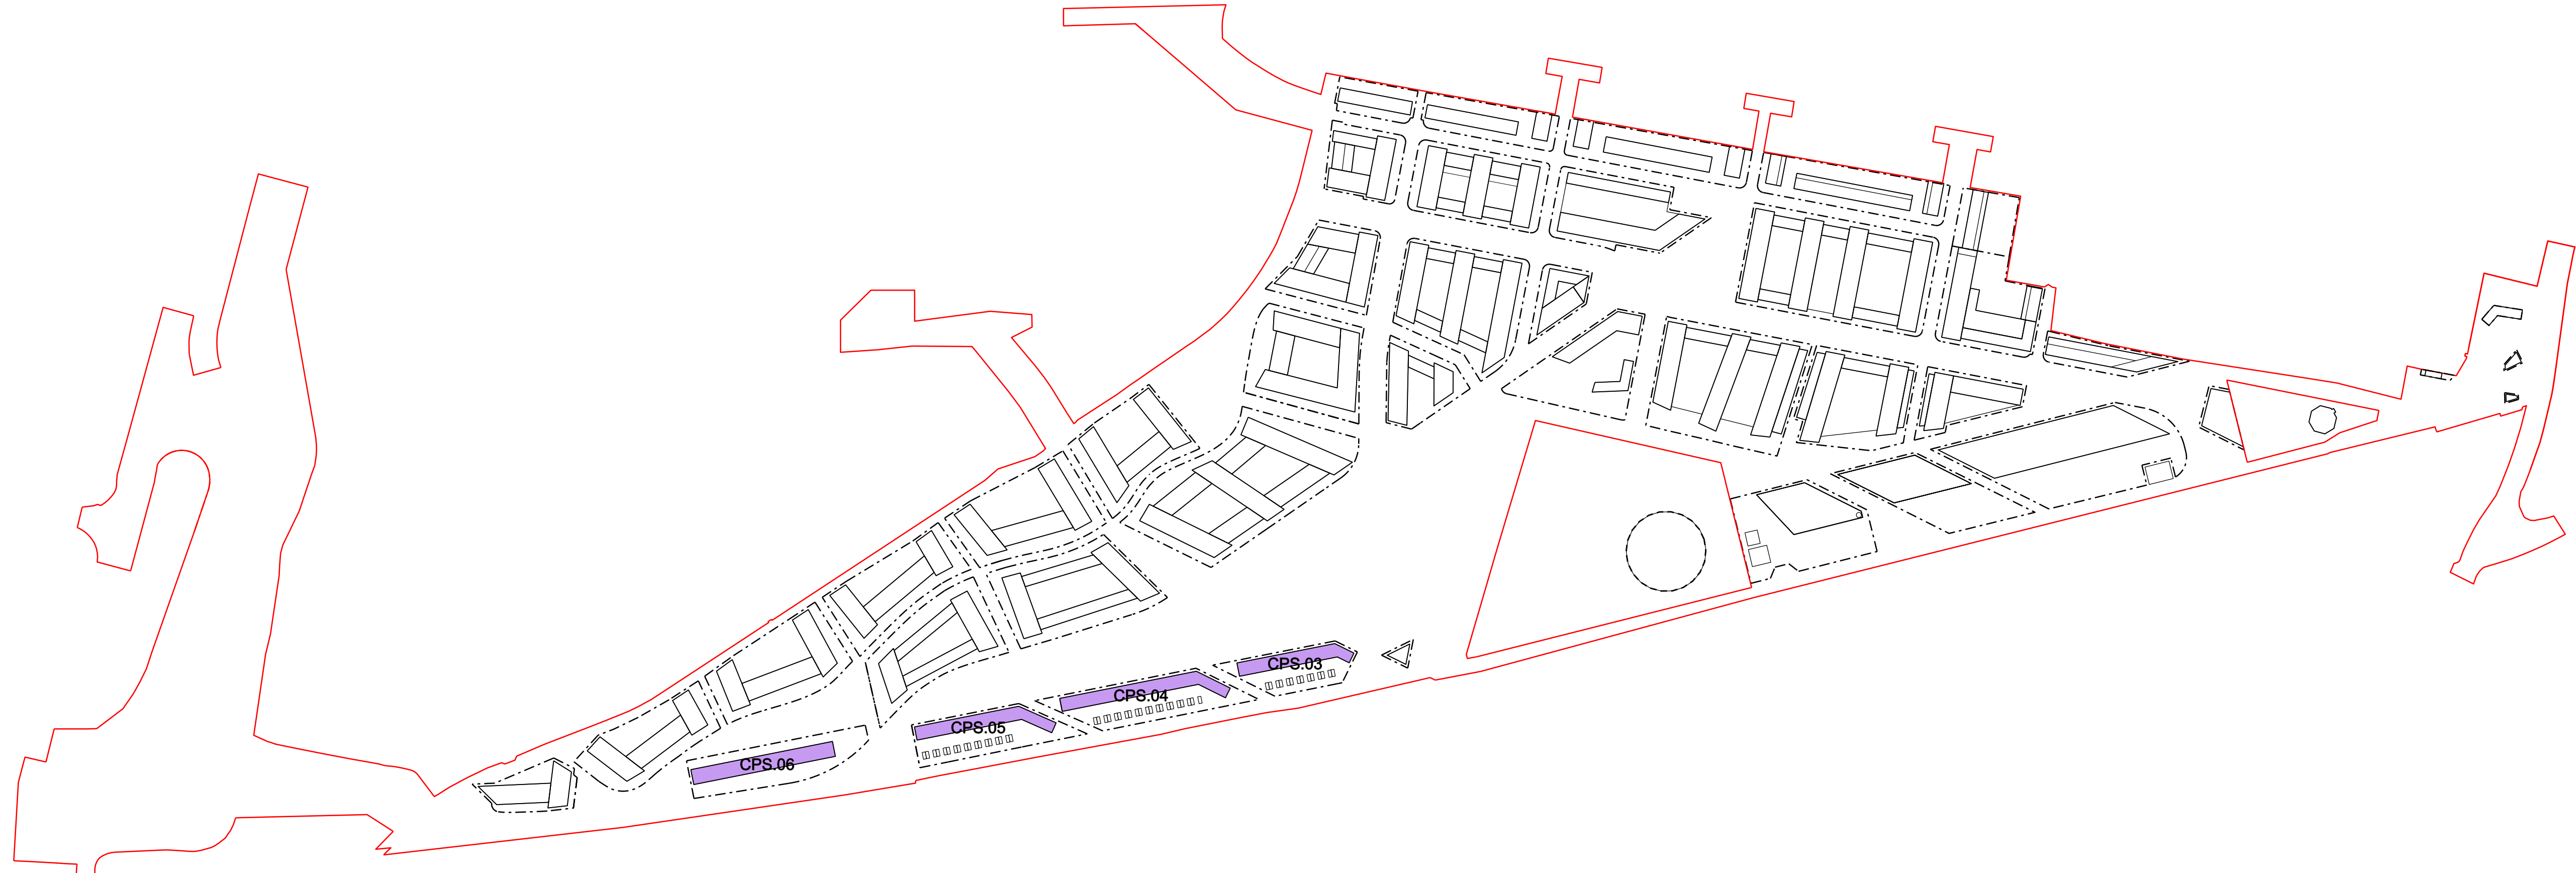

Site location plan
NTS

- General Notes
- Dimensions are in millimetres unless stated otherwise.
 - Levels are in metres AOD unless stated otherwise.
 - Dimensions govern. Do not scale off drawing.
 - All dimensions to be verified on site before proceeding.
 - All discrepancies to be notified in writing to make architects.
- © make ltd. 2008

Key:

- Plot boundary
- AOD Above ordnance datum
- Typology 4 - Townhouses
- Composite development area boundary
- Site datum 32.00m AOD +/-1m




Rev	Date	Reason For Issue	Chk
00	xxx	For information	

make

20 Wharfedale Street, The Mailbox
Birmingham, B1 1RD

tel +44 (0) 20 7755 4103
fax +44 (0) 20 7636 5252
info@makearchitects.com
www.makearchitects.com

Client
National Grid Property Limited

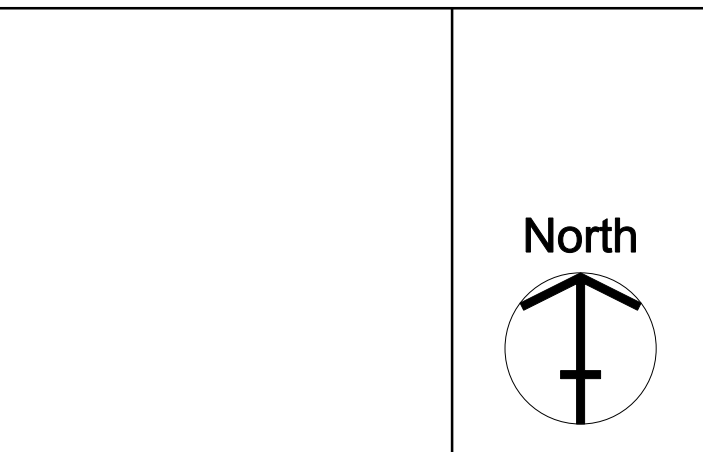

Project
West Southall Masterplan

Drawing Title
Building envelope parameters
Typology 4 - Townhouses

Scale
1:500


Paper Size
A0

Date
29.08.08


Project No.
0317

Draw No.
P1010


Rev No.
00

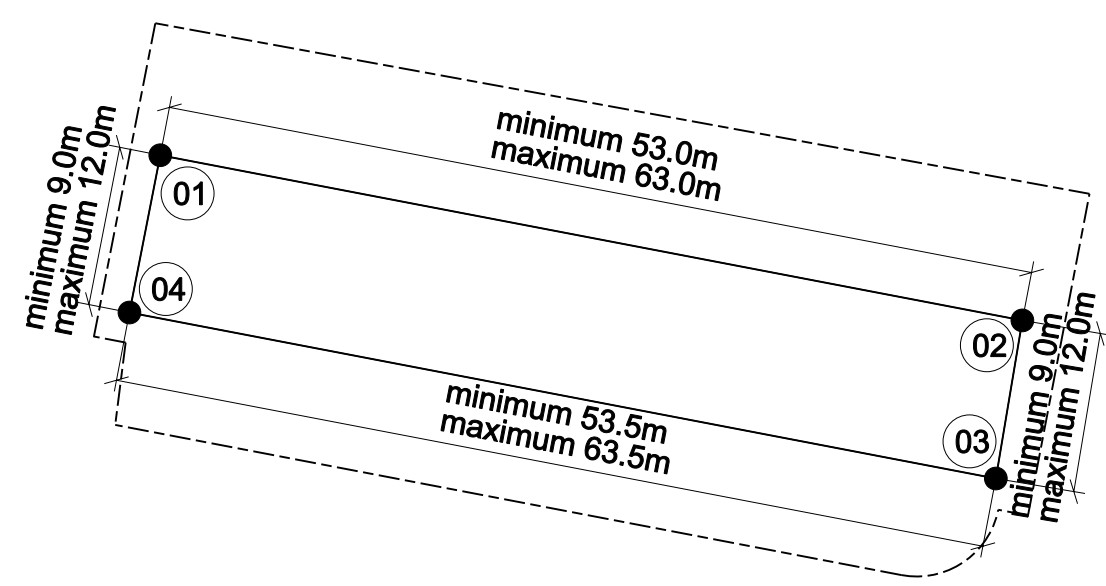


06 CPN.01
1:500

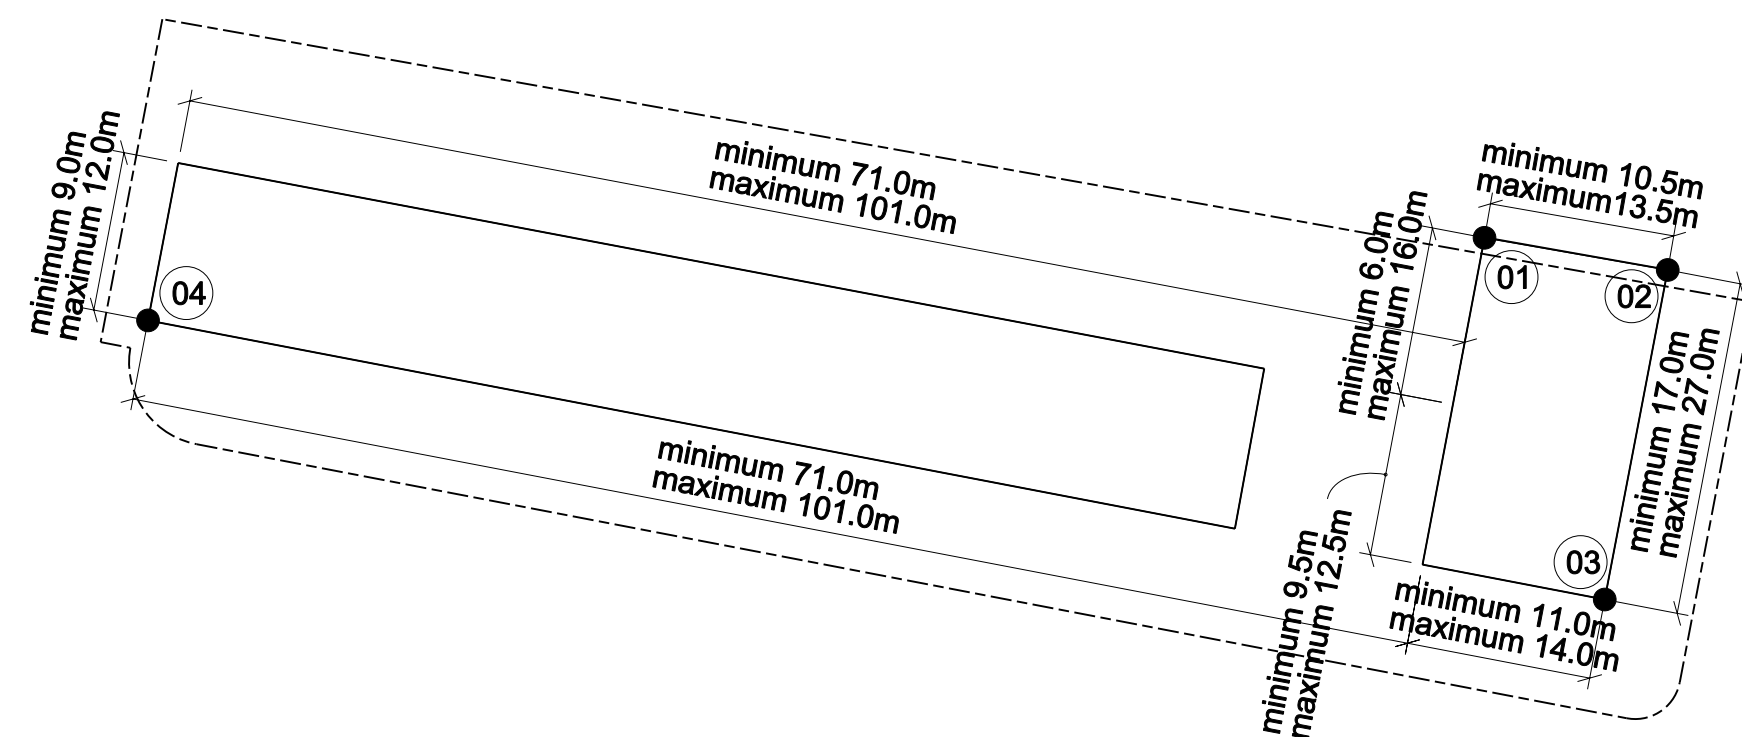


07 CPN.02
1:500

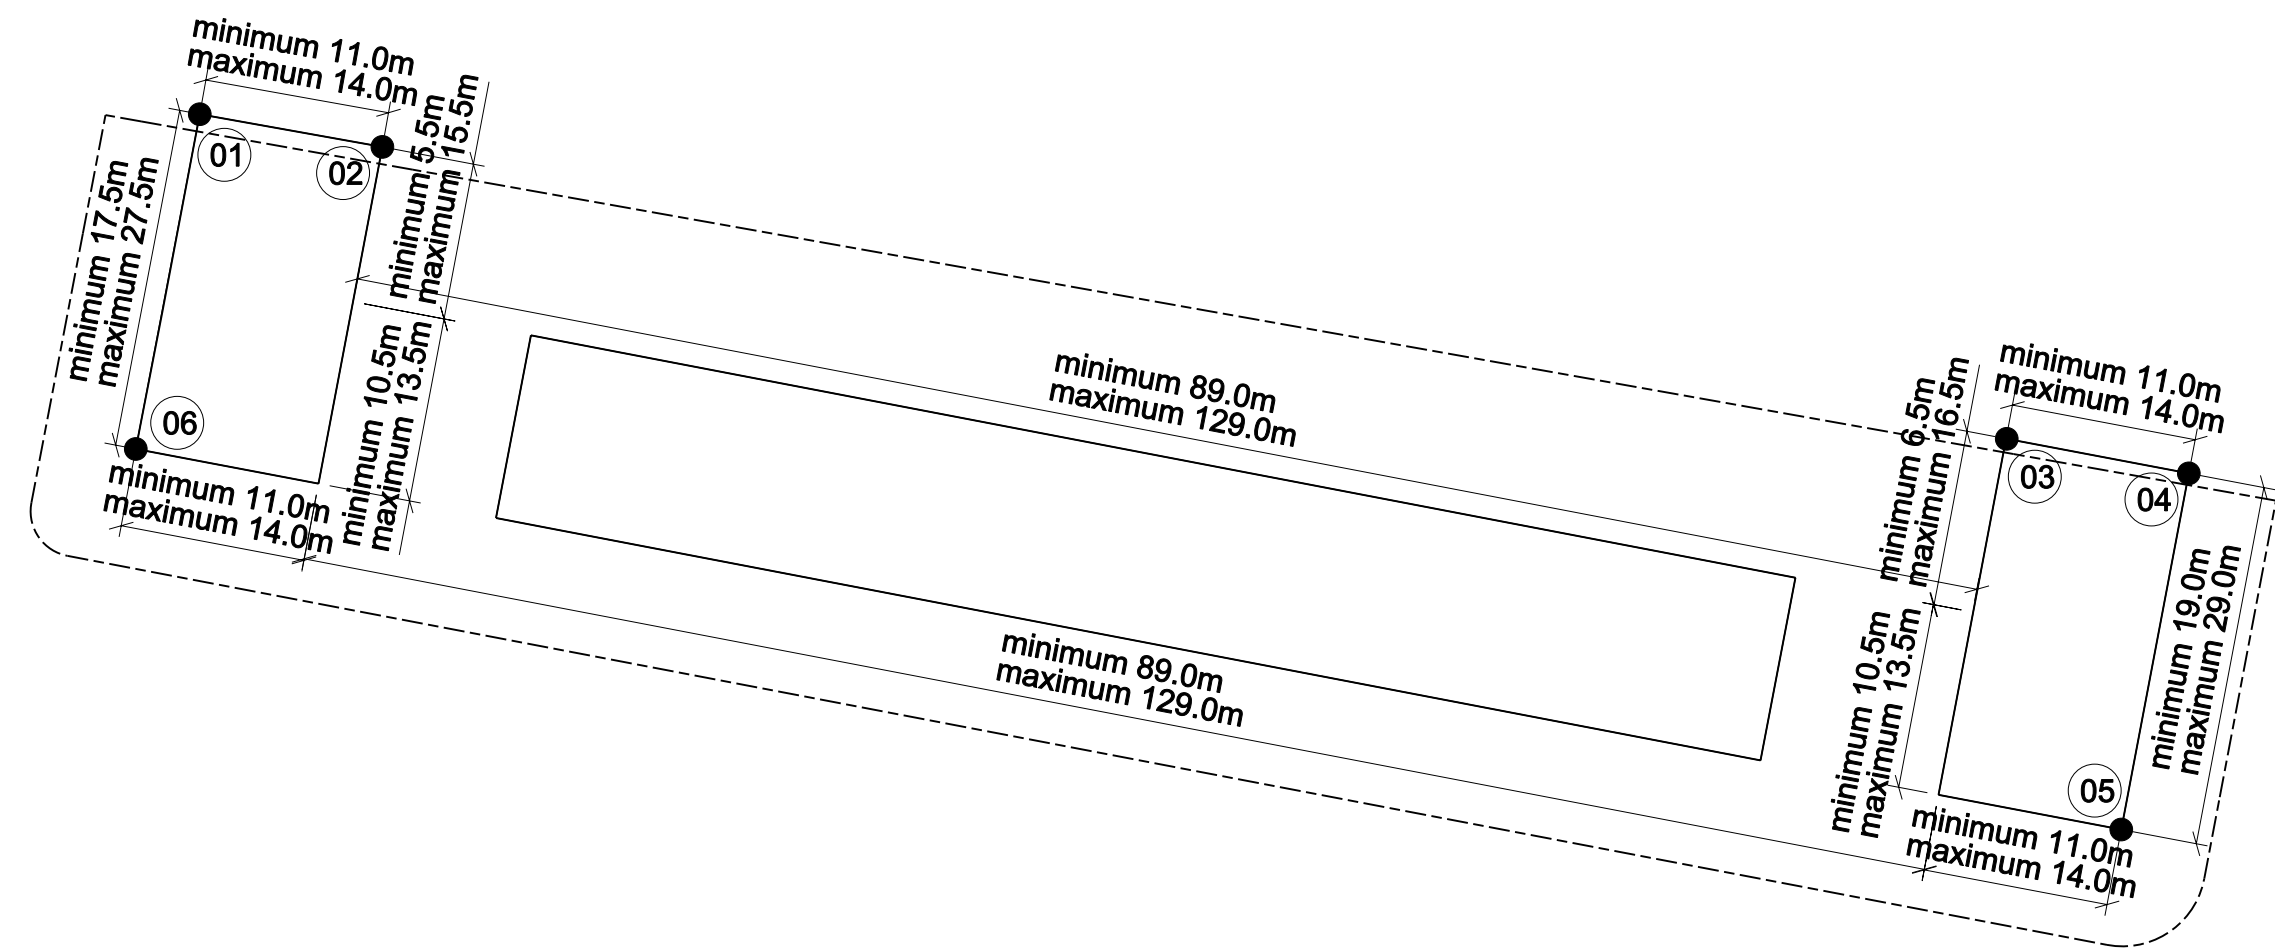


08 HS.01
1:500

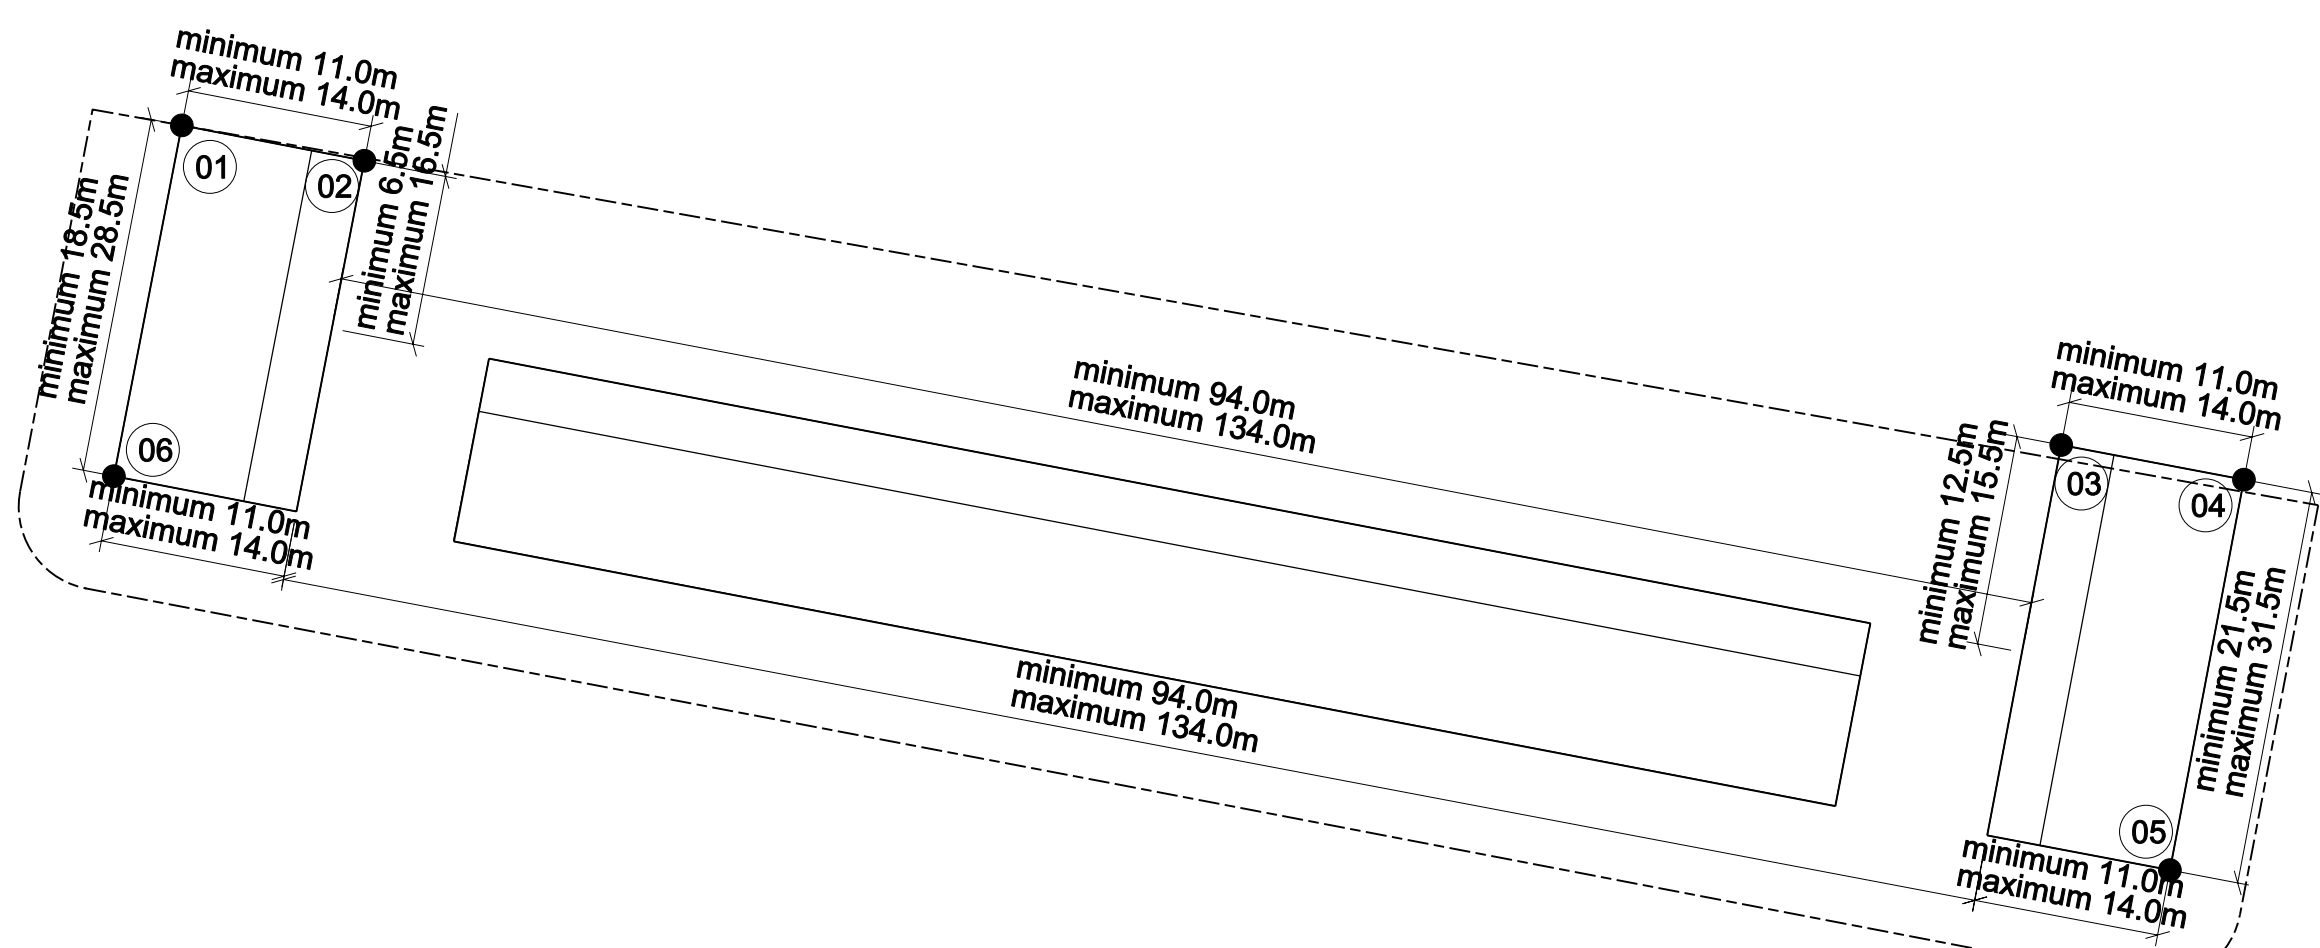


09 HS.03
1:500

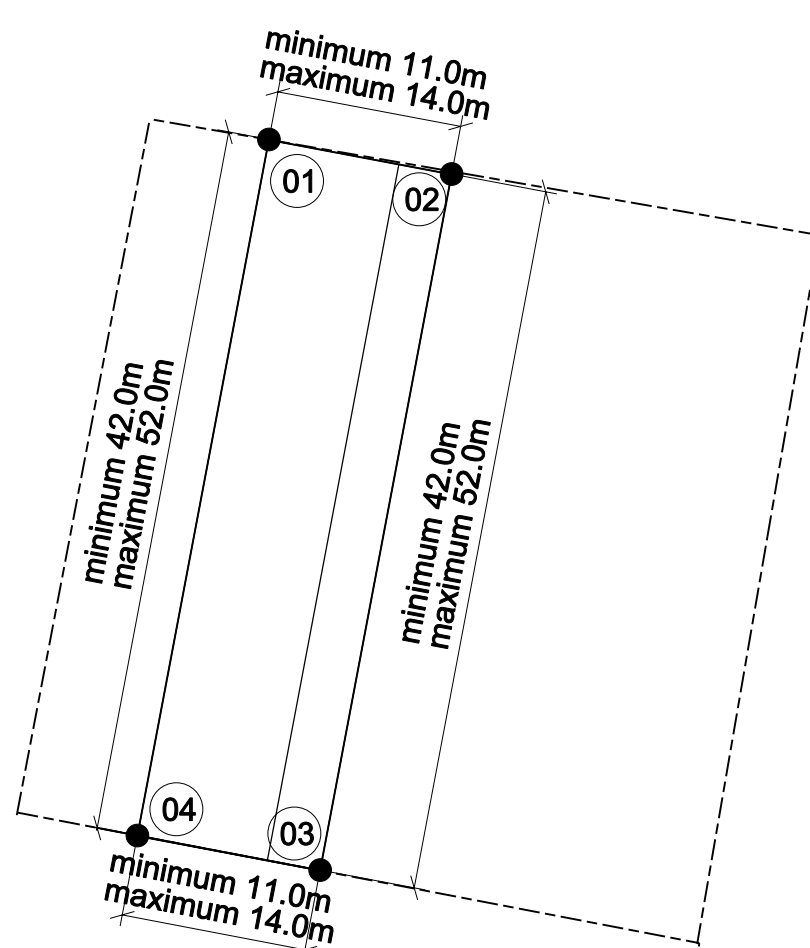

10 HS.05
1:500

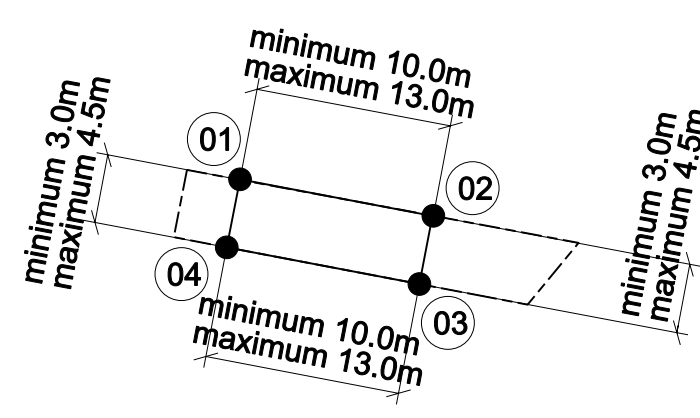

11 HS.17
1:500

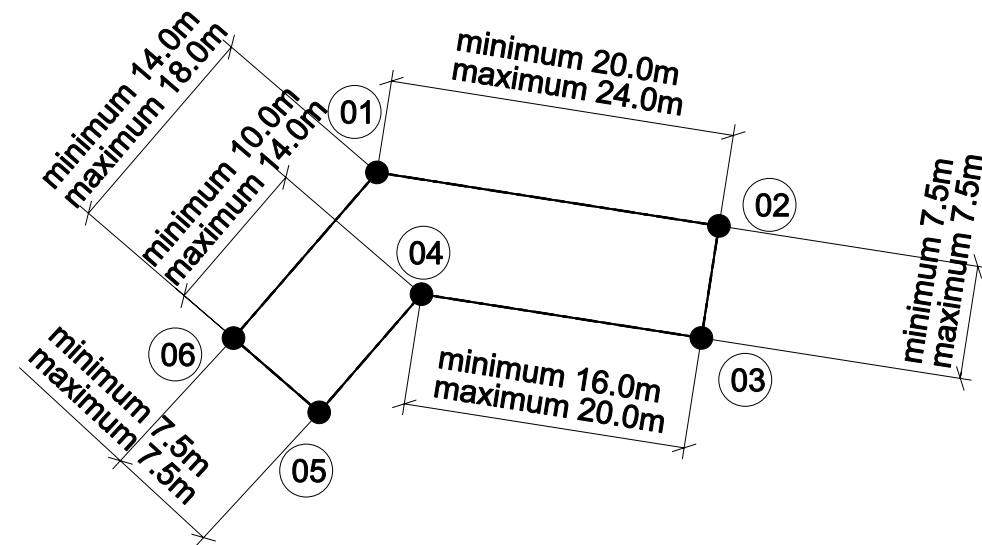

12 HS.20
1:500

CPN.01

Easting, Northing	minimum height AOD (+/-1m)	maximum height AOD (+/- 1m)
01 11673.226, 80059.105	41.0m (3 storeys)	45.5m (4 storeys)
02 11730.249, 80048.181	41.0m (3 storeys)	45.5m (4 storeys)
03 11728.494, 80037.724	41.0m (3 storeys)	45.5m (4 storeys)
04 11671.188, 80048.703	41.0m (3 storeys)	45.5m (4 storeys)

CPN.02

Easting, Northing	minimum height AOD (+/-1m)	maximum height AOD (+/- 1m)
01 11828.540, 80040.958	41.0m (3 storeys)	45.5m (4 storeys)
02 11840.660, 80038.841	41.0m (3 storeys)	45.5m (4 storeys)
03 11836.494, 80017.045	41.0m (3 storeys)	45.5m (4 storeys)
04 11740.140, 80035.504	41.0m (3 storeys)	45.5m (4 storeys)

HS.01

Easting, Northing	minimum height AOD (+/-1m)	maximum height AOD (+/- 1m)
01 11861.349, 80035.223	41.0m (3 storeys)	45.5m (4 storeys)
02 11873.426, 80033.050	41.0m (3 storeys)	45.5m (5 storeys)
03 11980.824, 80013.762	41.0m (3 storeys)	45.5m (5 storeys)
04 11992.910, 80011.459	41.0m (3 storeys)	45.5m (5 storeys)
05 11896.442, 79987.904	41.0m (3 storeys)	45.5m (5 storeys)
06 11857.114, 80013.072	41.0m (3 storeys)	45.5m (5 storeys)

HS.03

Easting, Northing	minimum height AOD (+/-1m)	maximum height AOD (+/- 1m)
01 12013.468, 80007.176	41.0m (3 storeys)	45.5m (4 storeys)
02 12025.544, 80004.837	41.0m (3 storeys)	45.5m (4 storeys)
03 12137.781, 79986.036	41.0m (3 storeys)	45.5m (4 storeys)
04 12149.866, 79983.744	41.0m (3 storeys)	45.5m (4 storeys)
05 12144.969, 79957.924	41.0m (3 storeys)	45.5m (4 storeys)
06 12008.976, 79983.977	41.0m (3 storeys)	45.5m (4 storeys)

HS.05


Easting, Northing	minimum height AOD (+/-1m)	maximum height AOD (+/- 1m)
01 12172.999, 79978.865	41.0m (3 storeys)	45.5m (4 storeys)
02 12185.086, 79976.581	41.0m (3 storeys)	45.5m (4 storeys)
03 12176.386, 79930.545	41.0m (3 storeys)	45.5m (4 storeys)
04 12164.300, 79932.829	41.0m (3 storeys)	45.5m (4 storeys)

HS.17

Easting, Northing	minimum height AOD (+/-1m)	maximum height AOD (+/- 1m)
01 12530.500, 79836.500	41.0m (3 storeys)	44.0m (4 storeys)
02 12543.285, 79834.086	41.0m (3 storeys)	44.0m (4 storeys)
03 12539.897, 79816.073	41.0m (3 storeys)	44.0m (4 storeys)
04 12529.620, 79818.562	41.0m (3 storeys)	44.0m (4 storeys)

HS.20

Easting, Northing	minimum height AOD (+/-1m)	maximum height AOD (+/- 1m)
01 12584.072, 79887.523	41.0m (3 storeys)	44.0m (4 storeys)
02 12606.692, 79883.955	41.0m (3 storeys)	44.0m (4 storeys)
03 12605.534, 79876.576	41.0m (3 storeys)	44.0m (4 storeys)
04 12587.015, 79879.440	41.0m (3 storeys)	44.0m (4 storeys)
05 12580.247, 79871.856	41.0m (3 storeys)	44.0m (4 storeys)
06 12574.578, 79876.565	41.0m (3 storeys)	44.0m (4 storeys)

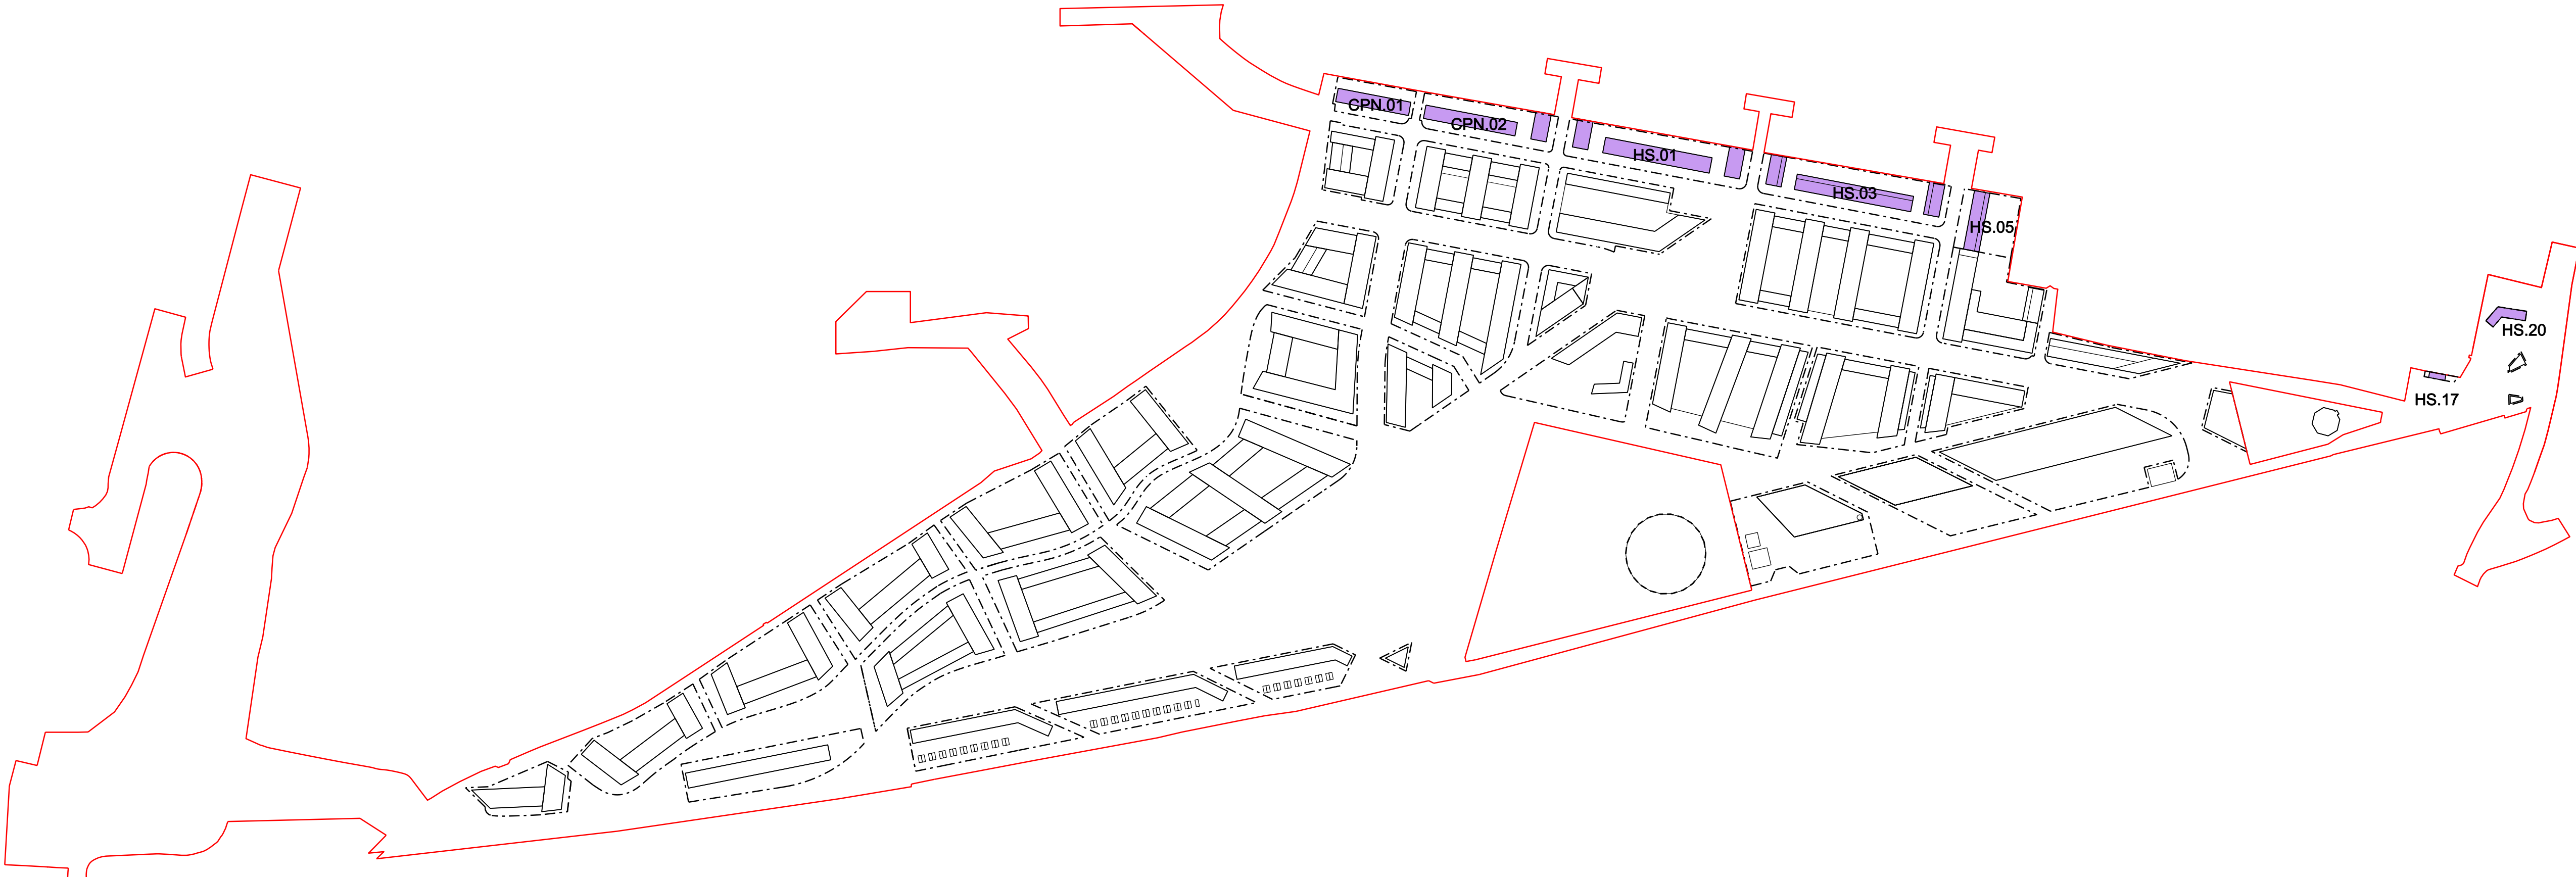

Site location plan
NTS

- General Notes
- Dimensions are in millimetres unless stated otherwise.
 - Levels are in metres AOD unless stated otherwise.
 - Dimensions govern. Do not scale off drawing.
 - All dimensions to be verified on site before proceeding.
 - All discrepancies to be notified in writing to make architects.
- © make ltd. 2008

Key:

- Plot boundary
- AOD Above ordnance datum
- Typology 4 - Townhouses
- Composite development area boundary
- Site datum 32.00m AOD +/-1m




Rev	Date	Reason For Issue	Chk
-----	------	------------------	-----

make

20 Wharfedale Street, The Mailbox
Birmingham, B1 1RD
tel +44 (0) 20 7755 4103
fax +44 (0) 20 7636 5252
info@makearchitects.com
www.makearchitects.com

Client
National Grid Property Limited

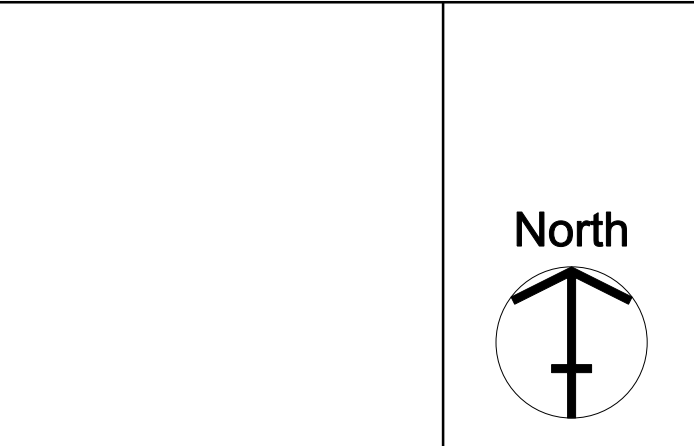

Project
West Southall Masterplan

Drawing Title
Building envelope parameters
Typology 4 - Townhouses

Scale
1:500


Paper Size
A0

Date
29.08.08


Project No.
0317

Draw No.
P1011


Rev No.
00

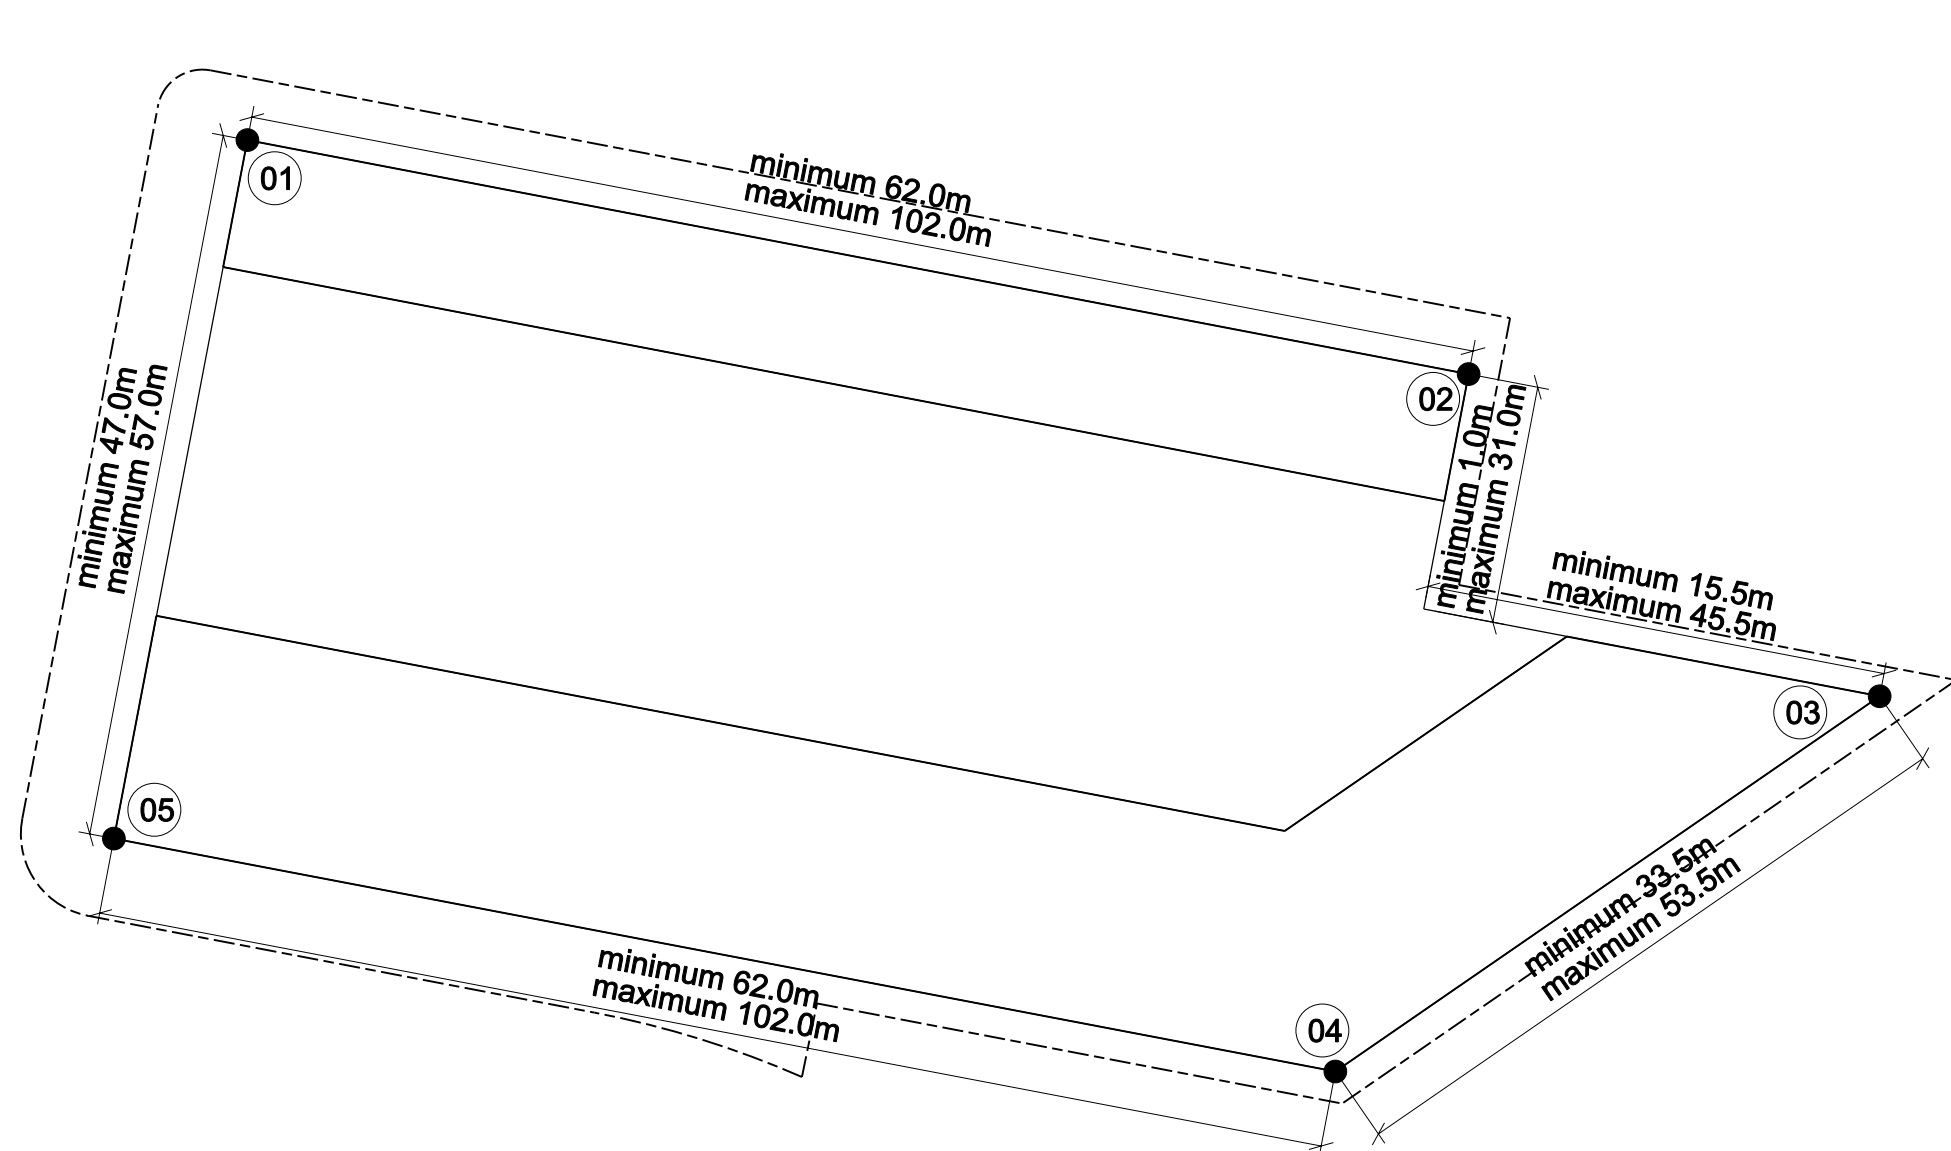


01 HS.02
1:500

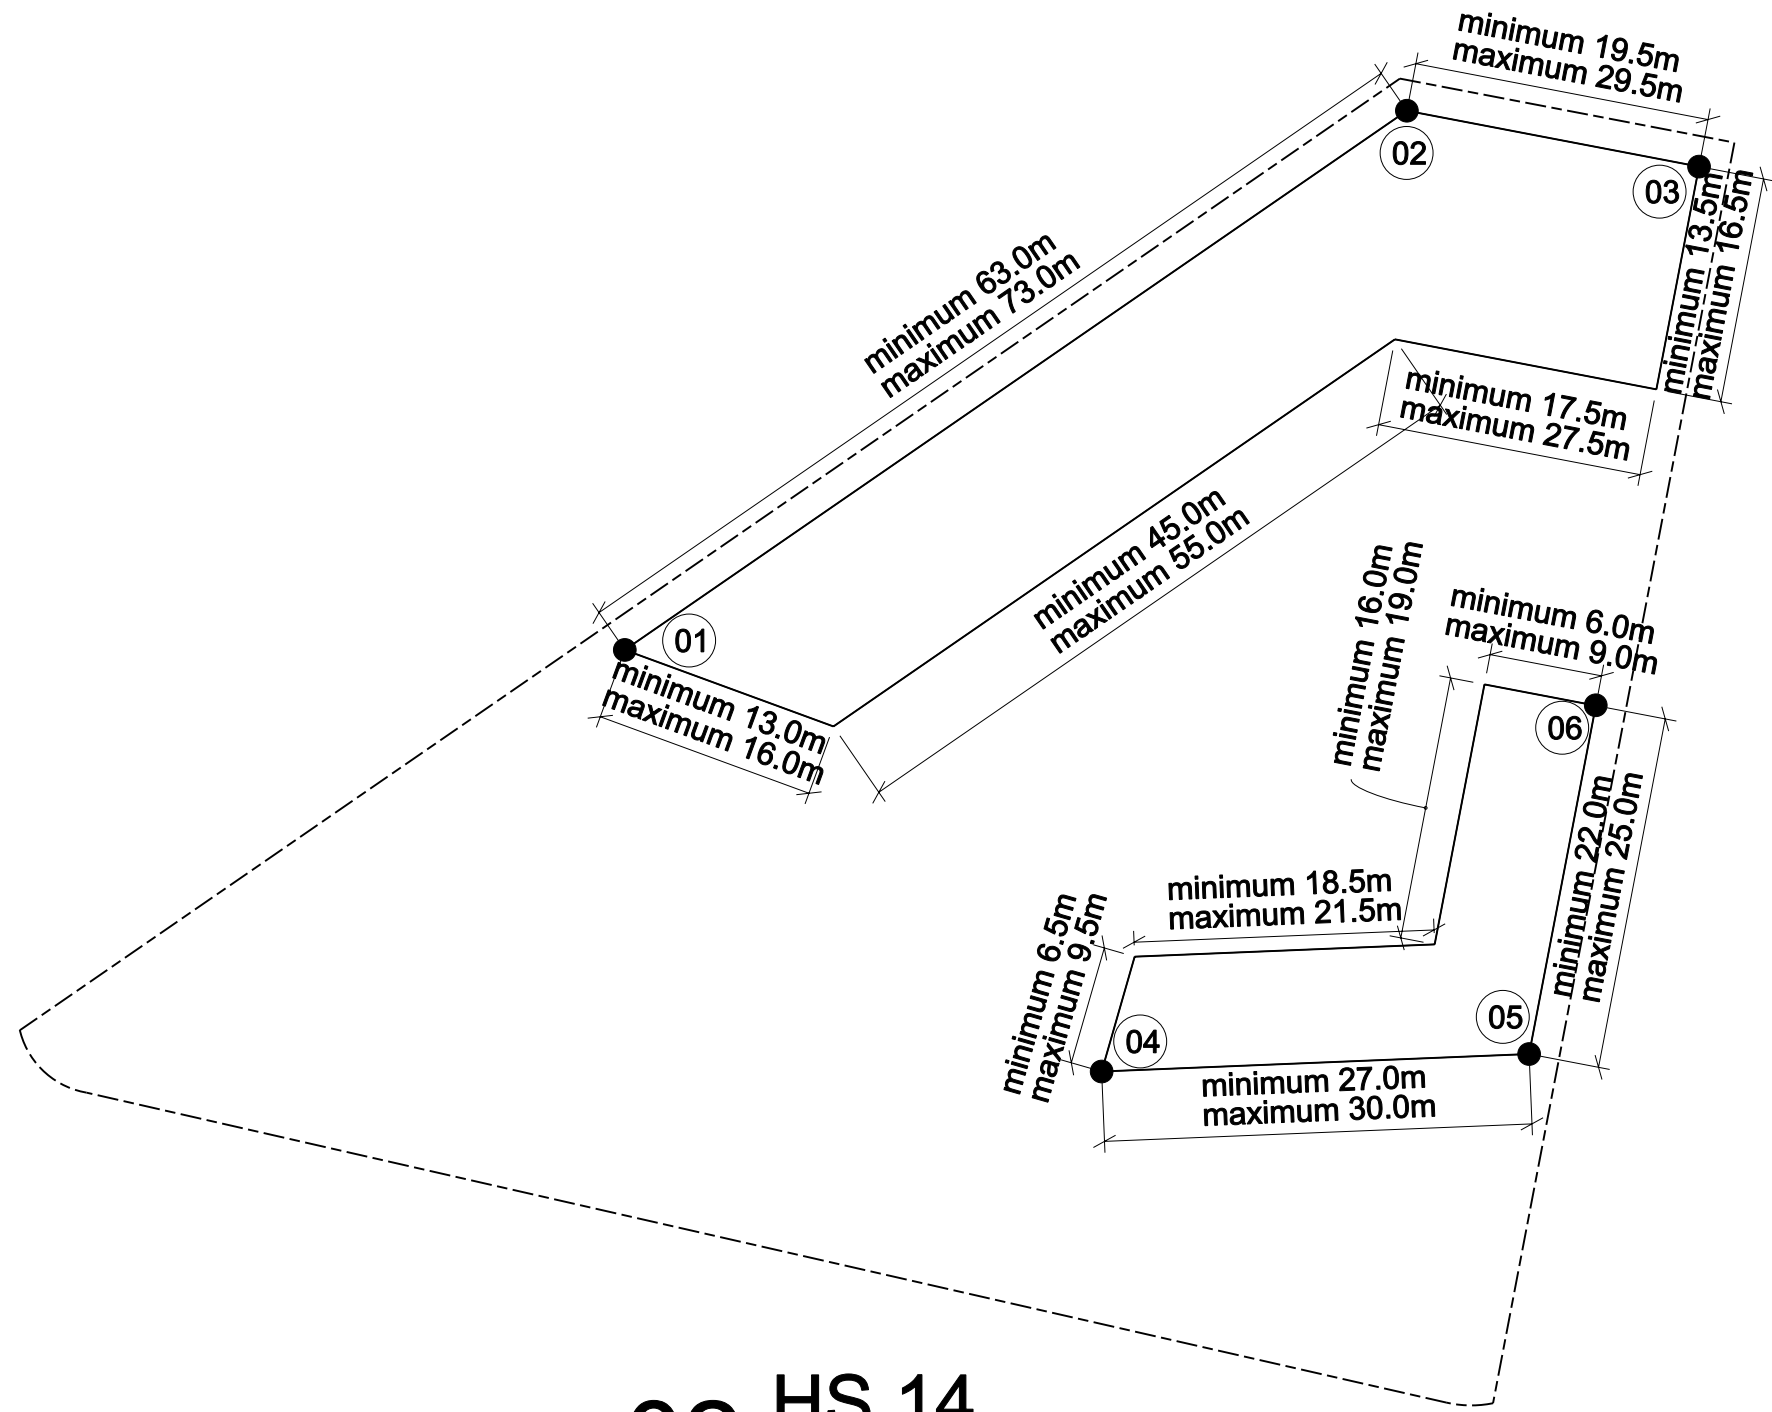

02 HS.14
1:500

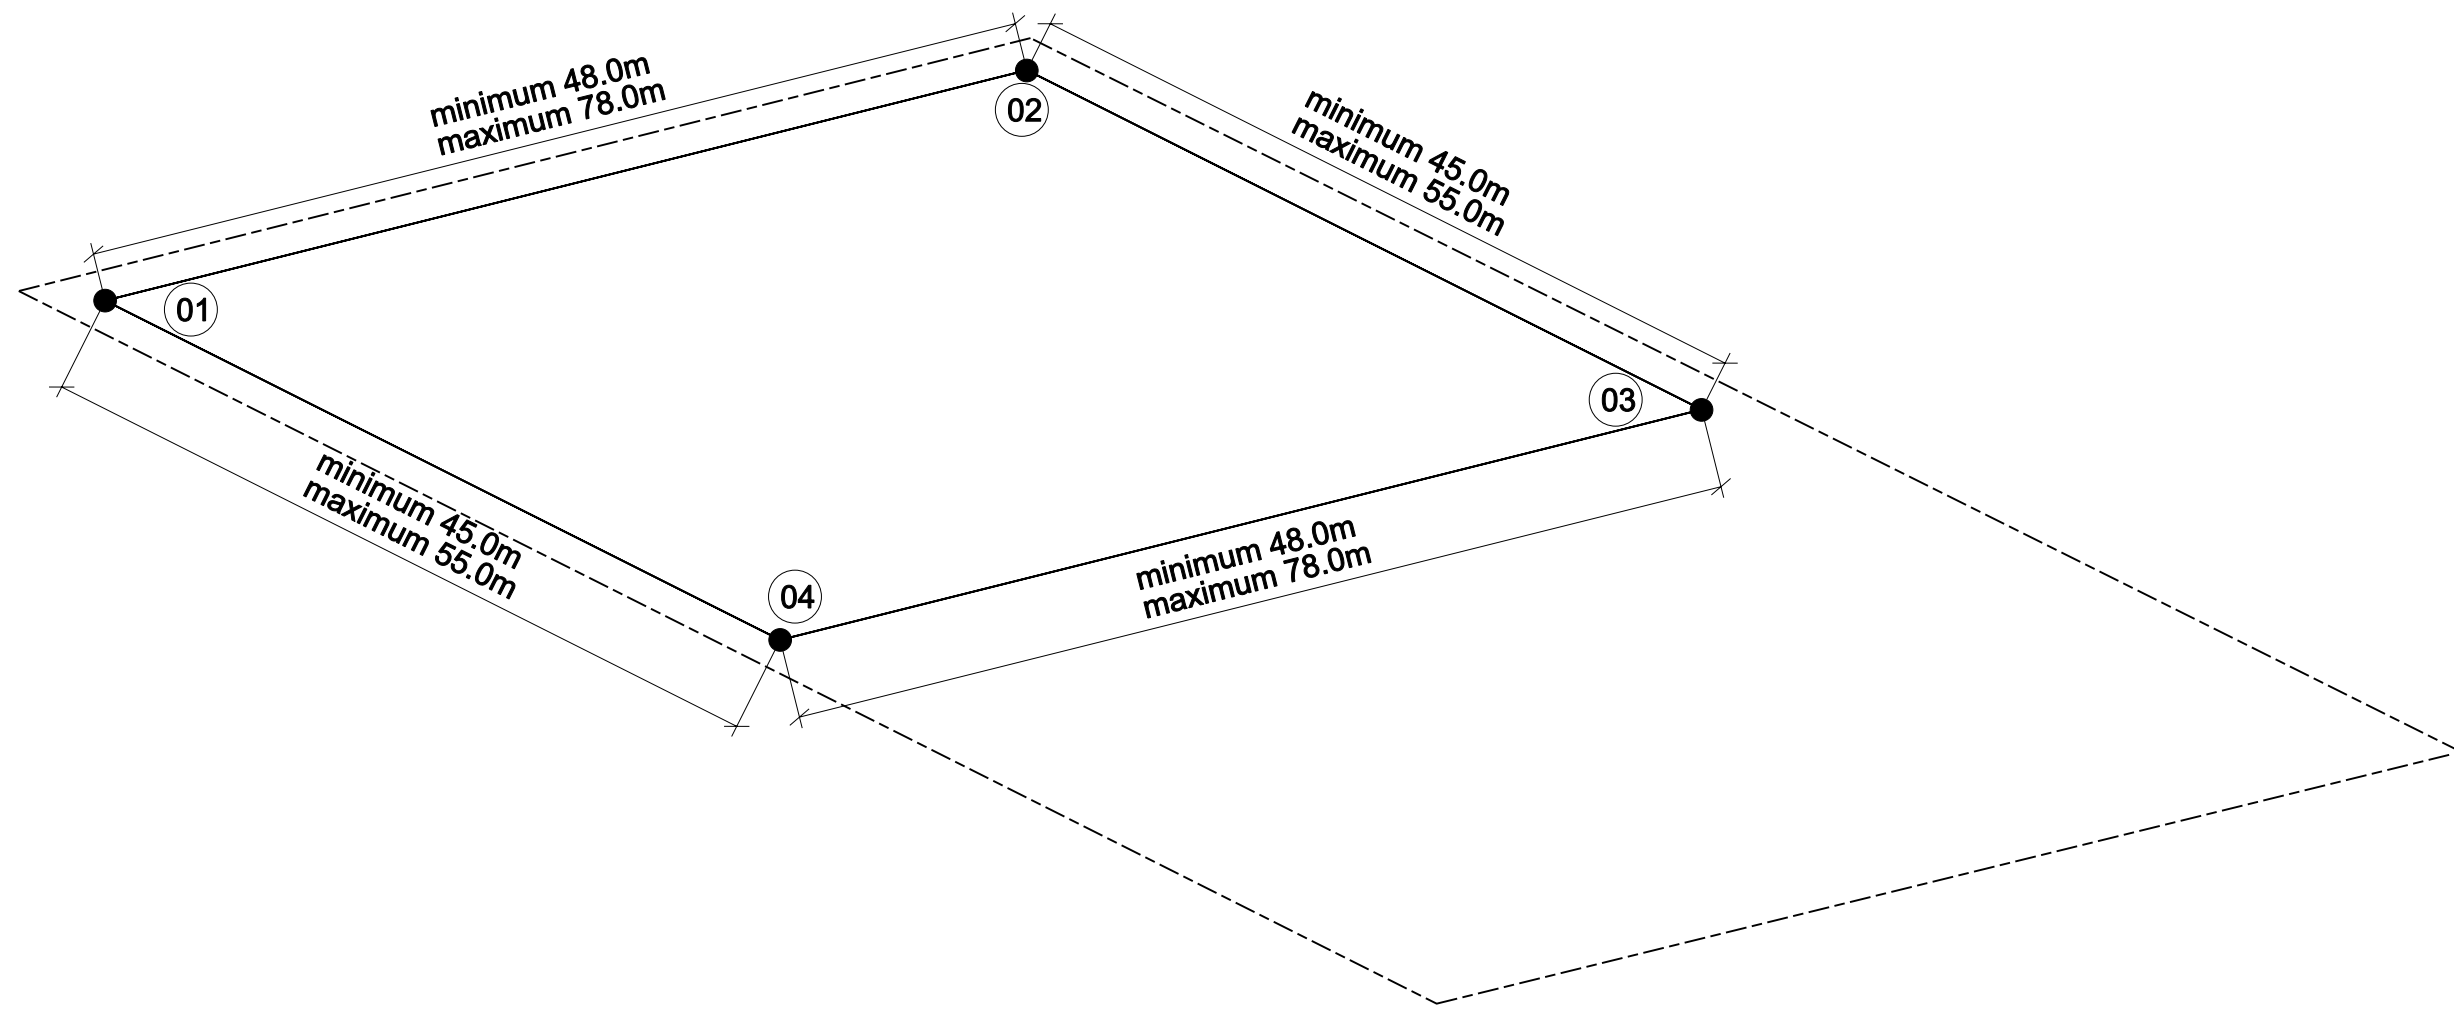

03 HS.10
1:500

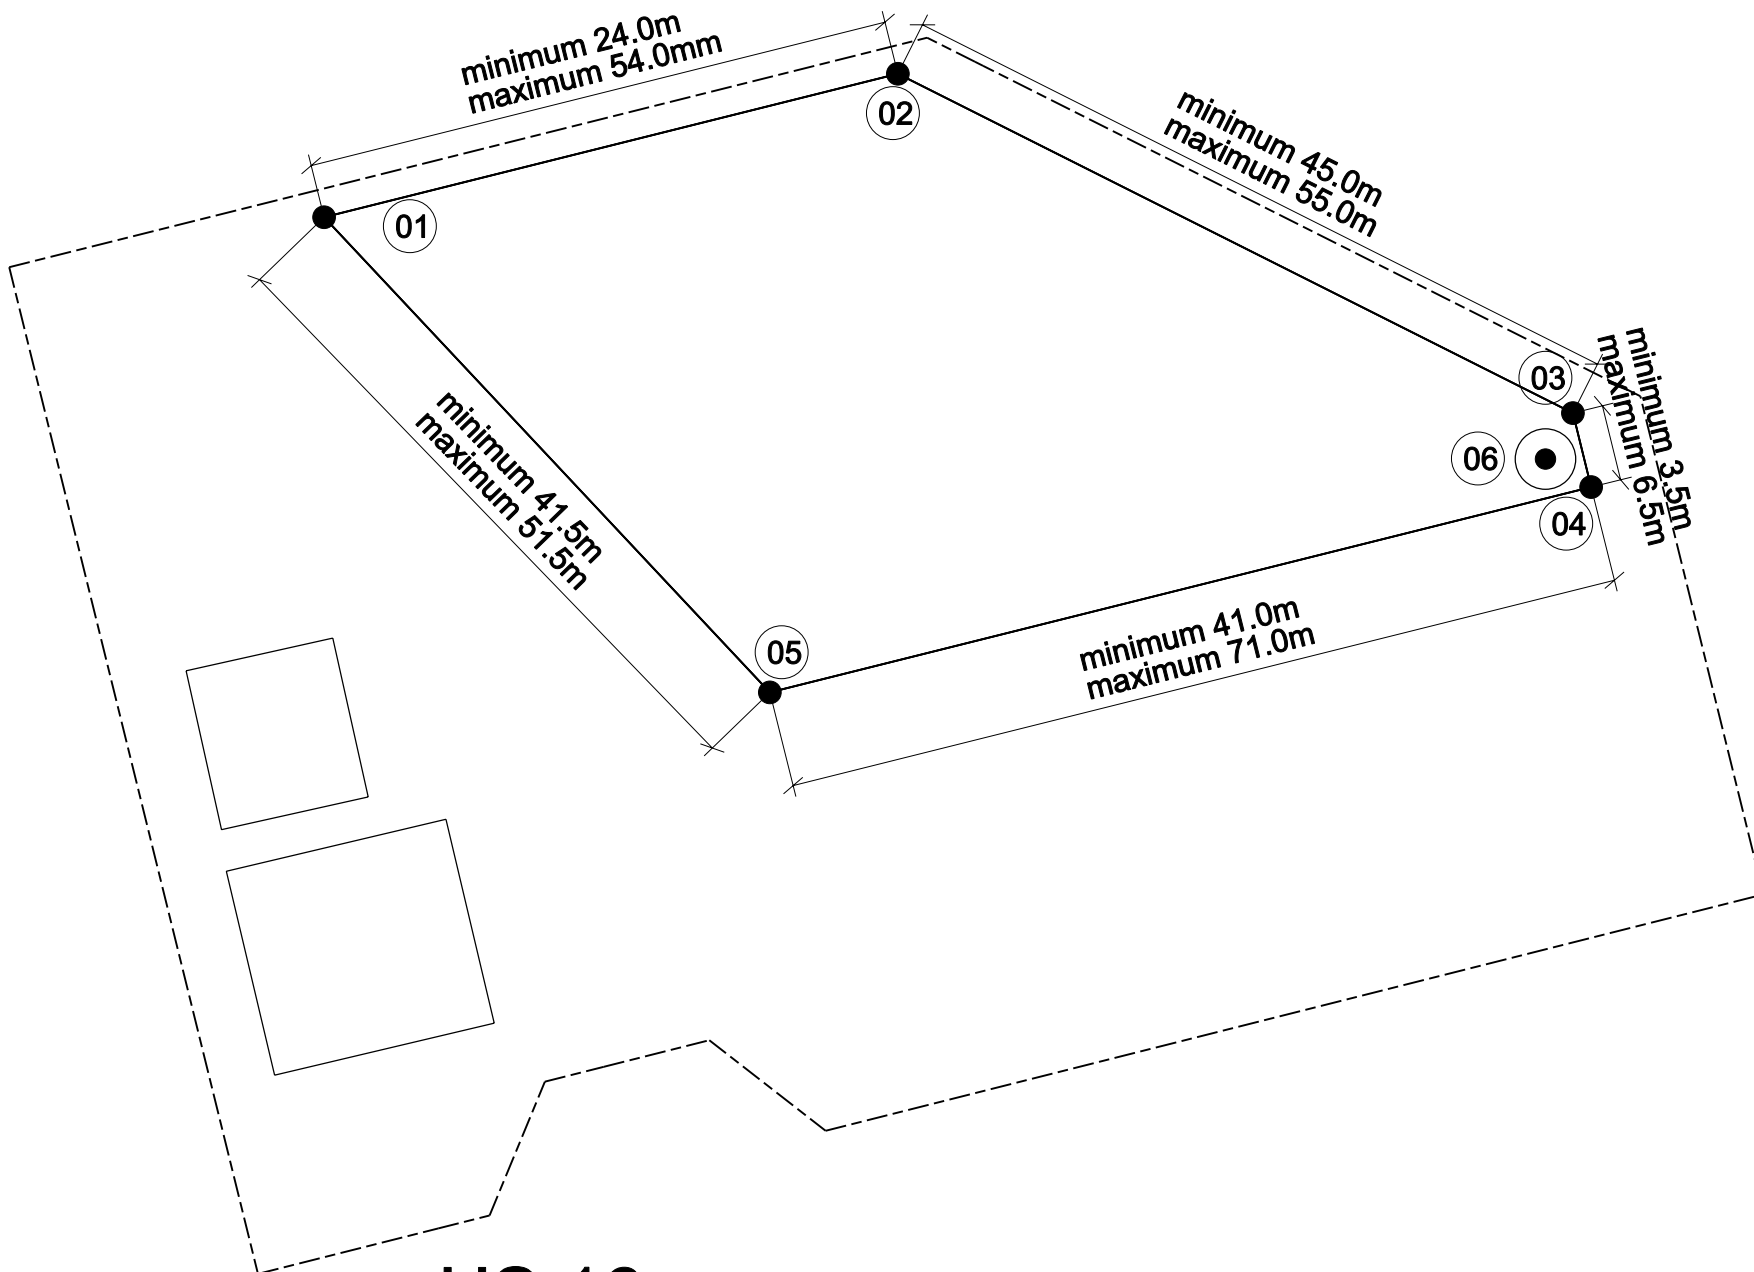

04 HS.16
1:500

HS.02

	Eastings, Northing	minimum height AOD (+/-1m)	maximum height AOD (+/- 1m)
01	11853.292, 79992.434	42.5m (3 storeys)	47.0m (4 storeys)
02	11934.069, 79976.960	42.5m (3 storeys)	47.0m (4 storeys)
03	11961.260, 79955.654	63.5m (9 storeys)	71.5m (11 storeys)
04	11925.254, 79930.832	59.0m (8 storeys)	68.5m (10 storeys)
05	11844.461, 79946.239	45.5m (4 storeys)	53.0m (6 storeys)

HS.10


	Eastings, Northing	minimum height AOD (+/-1m)	maximum height AOD (+/- 1m)
01	12034.083, 79754.067	45.5m (4 storeys)	56.0m (6 storeys)
02	12126.889, 79769.310	45.5m (4 storeys)	56.0m (6 storeys)
03	12171.521, 79746.864	45.5m (4 storeys)	56.0m (6 storeys)
04	12010.567, 79731.626	45.5m (4 storeys)	56.0m (6 storeys)

HS.14

	Eastings, Northing	minimum height AOD (+/-1m)	maximum height AOD (+/- 1m)
01	11840.597, 79846.967	42.5m (3 storeys)	50.0m (5 storeys)
02	11892.328, 79862.628	48.5m (5 storeys)	56.0m (6 storeys)
03	11911.652, 79878.932	48.5m (5 storeys)	56.0m (6 storeys)
04	11872.138, 79819.084	41.0m (3 storeys)	42.5m (3 storeys)
05	11900.413, 79820.241	41.0m (3 storeys)	42.5m (3 storeys)
06	11904.826, 79843.283	41.0m (3 storeys)	42.5m (3 storeys)

HS.16

	Eastings, Northing	minimum height AOD (+/-1m)	maximum height AOD (+/- 1m)
01	12001.940, 79736.074	45.5m (4 storeys)	56.0m (6 storeys)
02	12039.892, 79747.561	45.5m (4 storeys)	56.0m (6 storeys)
03	12084.542, 79725.120	45.5m (4 storeys)	56.0m (6 storeys)
04	12085.747, 79720.228	45.5m (4 storeys)	56.0m (6 storeys)
05	12031.424, 79706.648	45.5m (4 storeys)	56.0m (6 storeys)
06	12082.727, 79722.080		88.0m

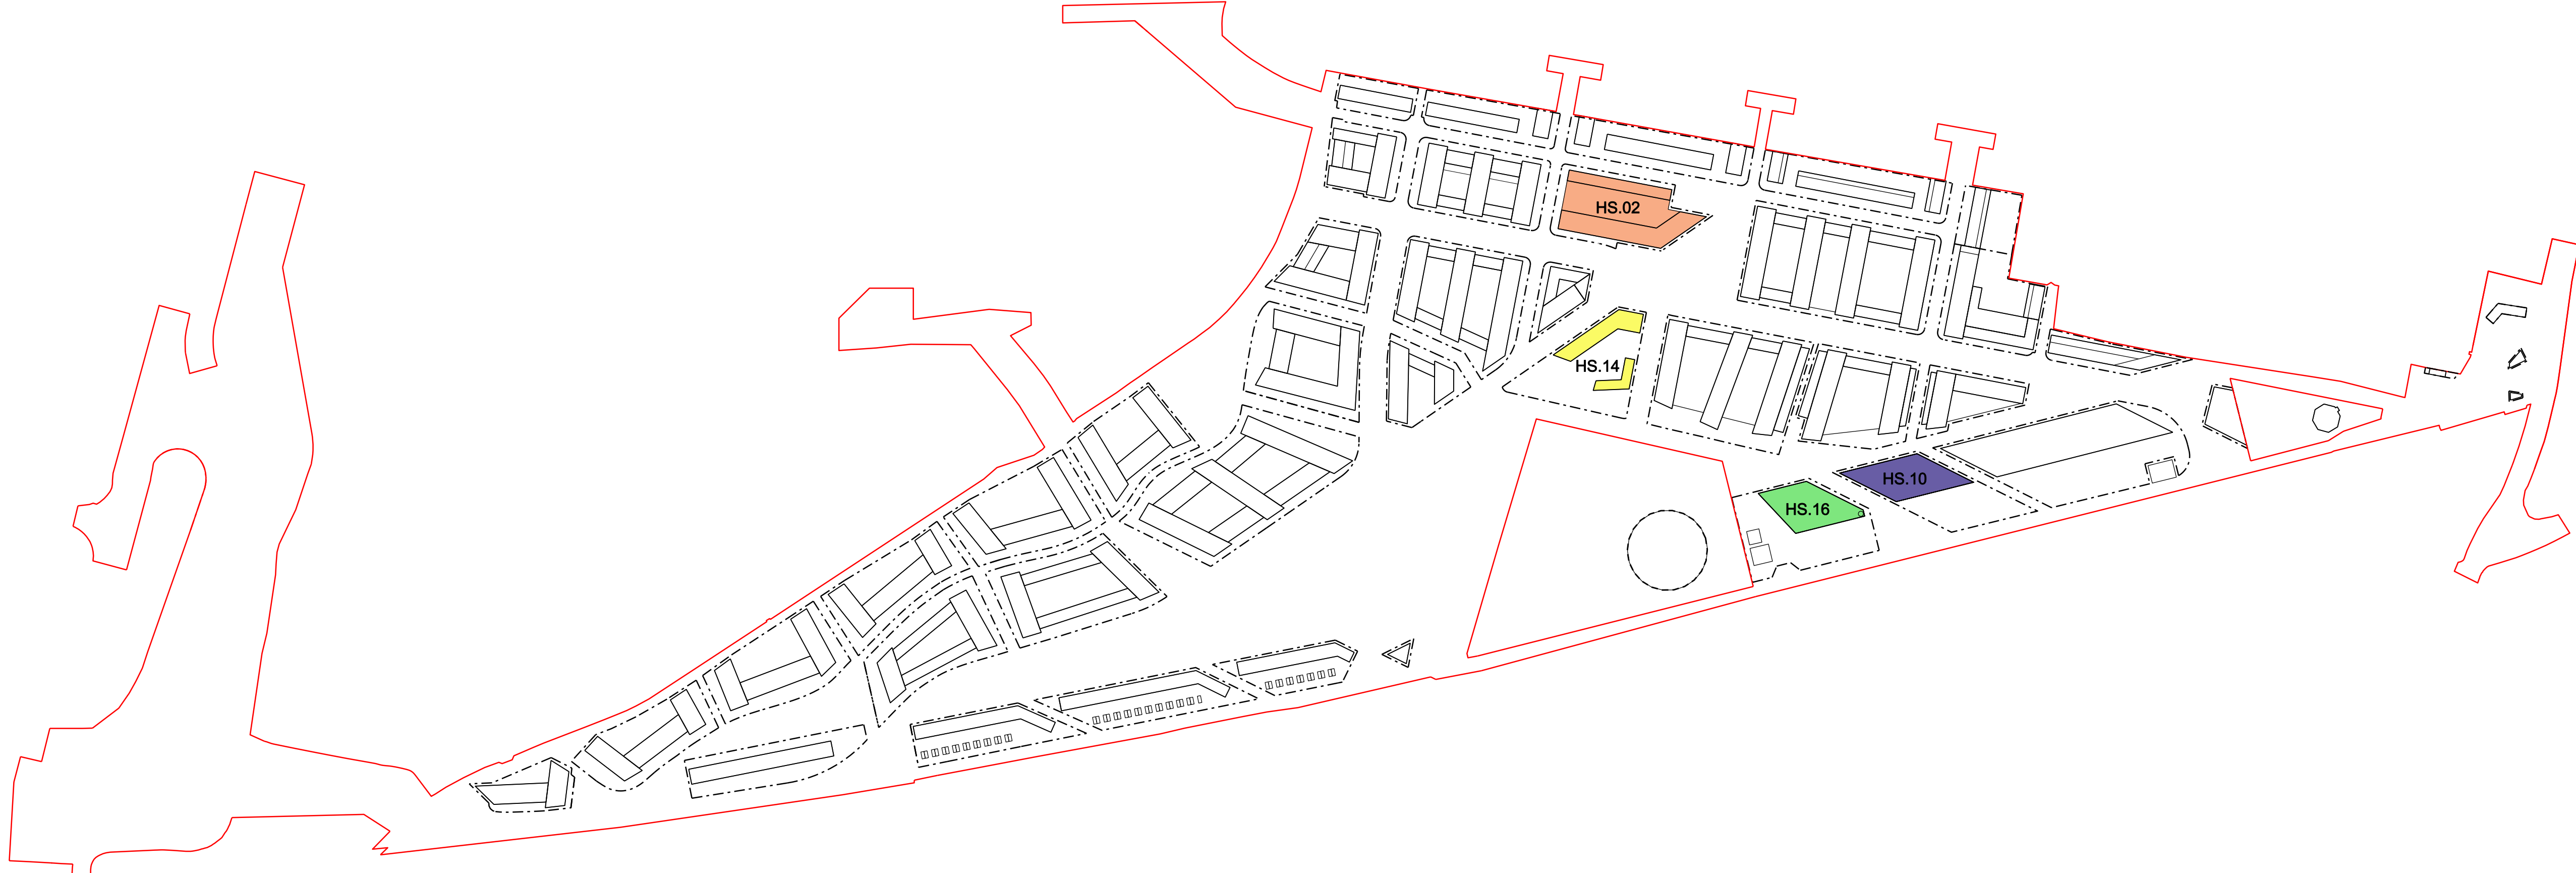


Site location plan 05
NTS

- General Notes
- Dimensions are in millimetres unless stated otherwise.
 - Levels are in metres AOD unless stated otherwise.
 - Dimensions govern. Do not scale off drawing.
 - All dimensions to be verified on site before proceeding.
 - All discrepancies to be notified in writing to make architects.

© make ltd. 2008

Key:

- Plot boundary
 - AOD Above ordnance datum
 - Typology 5.1 - Hotel, banquet hall and residential
 - Typology 5.2 - School and health centre
 - Typology 5.5 - Multistorey carpark
 - Typology 5.6 - Energy centre
 - Chimney maximum height 74.0m
 - Composite development area boundary
- Site datum 32.00m AOD +/-1m

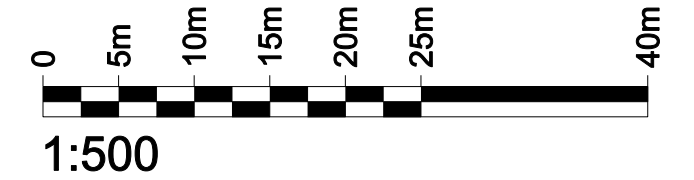


Rev	Date	Reason For Issue	Chk
00	xxx	For information	

make

20 Wharfedale Street, The Mailbox
Birmingham, B1 1RD
tel +44 (0) 20 7755 4103
fax +44 (0) 20 7636 5252
info@makearchitects.com
www.makearchitects.com

Client
National Grid Property Limited

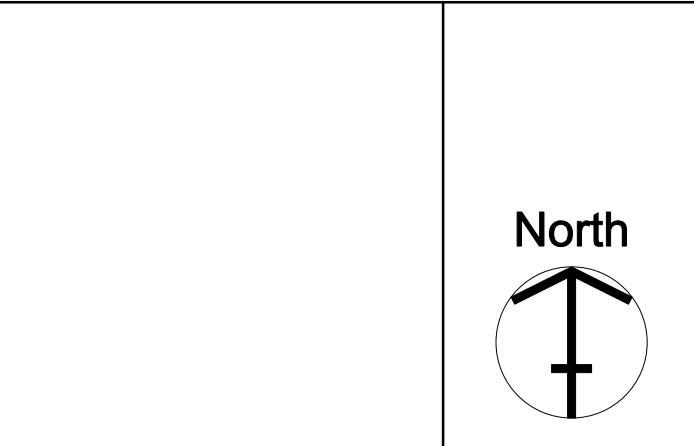

Project
West Southall Masterplan

Drawing Title
Building envelope parameters
Typology 5 -
Other buildings

Scale
1:500





Paper Size
A0

Date
29.08.08

Project No.
0317

Draw No.
P1012

Rev No.
00

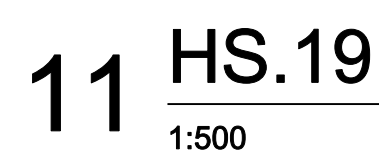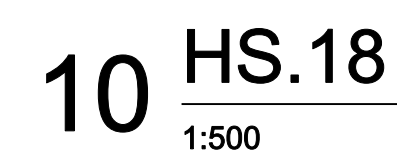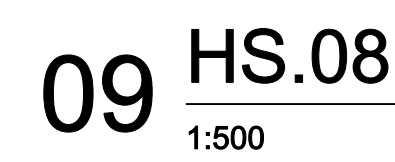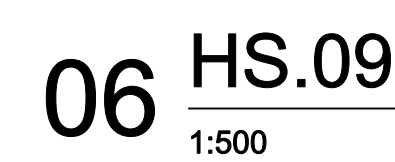

	Easting, Northing	minimum height AOD (+/-1m)	maximum height AOD (+/- 1m)
01	12145.364, 79773.450	45.5m (4 storeys)	56.0m (6 storeys)
02	12283.669, 79808.508	45.5m (4 storeys)	56.0m (6 storeys)
03	12328.131, 79786.148	45.5m (4 storeys)	56.0m (6 storeys)
04	12189.827, 79751.090	45.5m (4 storeys)	56.0m (6 storeys)

	Easting, Northing	minimum height AOD (+/-1m)	maximum height AOD (+/- 1m)
01	12593.019, 79840.322	34.0m (1 storeys)	36.0m (1 storeys)
02	12601.896, 79850.561	34.0m (1 storeys)	36.0m (1 storeys)
03	12605.810, 79841.818	34.0m (1 storeys)	36.0m (1 storeys)
04	12593.119, 79836.642	34.0m (1 storeys)	36.0m (1 storeys)

	Easting, Northing	minimum height AOD (+/-1m)	maximum height AOD (+/- 1m)
01	11710.310, 79611.509	41.0m (3 storeys)	42.5m (3 storeys)
02	11728.215, 79620.354	41.0m (3 storeys)	42.5m (3 storeys)
03	11725.085, 79604.223	41.0m (3 storeys)	42.5m (3 storeys)

	Easting, Northing	minimum height AOD (+/-1m)	maximum height AOD (+/- 1m)
01	11838.782, 79916.630	41.0m (3 storeys)	47.0m (4 storeys)
02	11869.663, 79910.742	71.5m (13 storeys)	74.0m (13 storeys)
03	11865.672, 79889.772	71.5m (13 storeys)	74.0m (13 storeys)
04	11828.470, 79864.126	53.0m (6 storeys)	59.0m (8 storeys)

	Easting, Northing	minimum height AOD (+/-1m)	maximum height AOD (+/- 1m)
01	12360.771, 79821.868	34.0m (1 storeys)	36.0m (1 storeys)
02	12375.760, 79819.003	34.0m (1 storeys)	36.0m (1 storeys)
03	12386.392, 79775.930	37.0m (1 storeys)	39.0m (1 storeys)
04	12353.358, 79792.543	39.0m (1 storeys)	41.0m (1 storeys)

	Easting, Northing	minimum height AOD (+/-1m)	maximum height AOD (+/- 1m)
01	12593.641, 79817.470	34.0m (1 storeys)	36.0m (1 storeys)
02	12602.371, 79816.127	34.0m (1 storeys)	36.0m (1 storeys)
03	12602.557, 79814.030	34.0m (1 storeys)	36.0m (1 storeys)
04	12593.804, 79811.475	34.0m (1 storeys)	36.0m (1 storeys)



- © make ltd. 2008

Key:

--- Plot boundary

AOD Above ordnance datum

 Typology 5.4 - Cinema


■ Typology 5.8 - Sports hall building

■ Typology 5.3 -
Tall residential building

■ Typology 5.7 - Retail unit

— Composite development area boundary

Site datum 32.00m AOD +/-1m

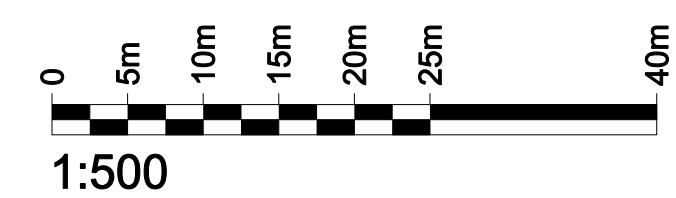


00	xxx	For information	
Rev	Date	Reason For Issue	Ch

make

20 Wharfside Street, The Mailbox
Birmingham, B1 1RD

tel +44 (0) 20 7755 4103
fax +44 (0) 20 7636 5252
info@makearchitects.com
www.makearchitects.com

Client
National Grid Property Limited

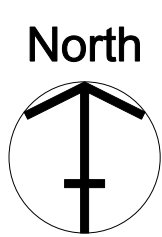


Project
West Southall Masterplan

Drawing Title
Building envelope parameters
Typology 5 -
Other buildings

Scale	Paper Size	Date
1:500	A0	29.08.08

Project No. 0317	Draw No. P1013	Rev No. 00
----------------------------	--------------------------	----------------------

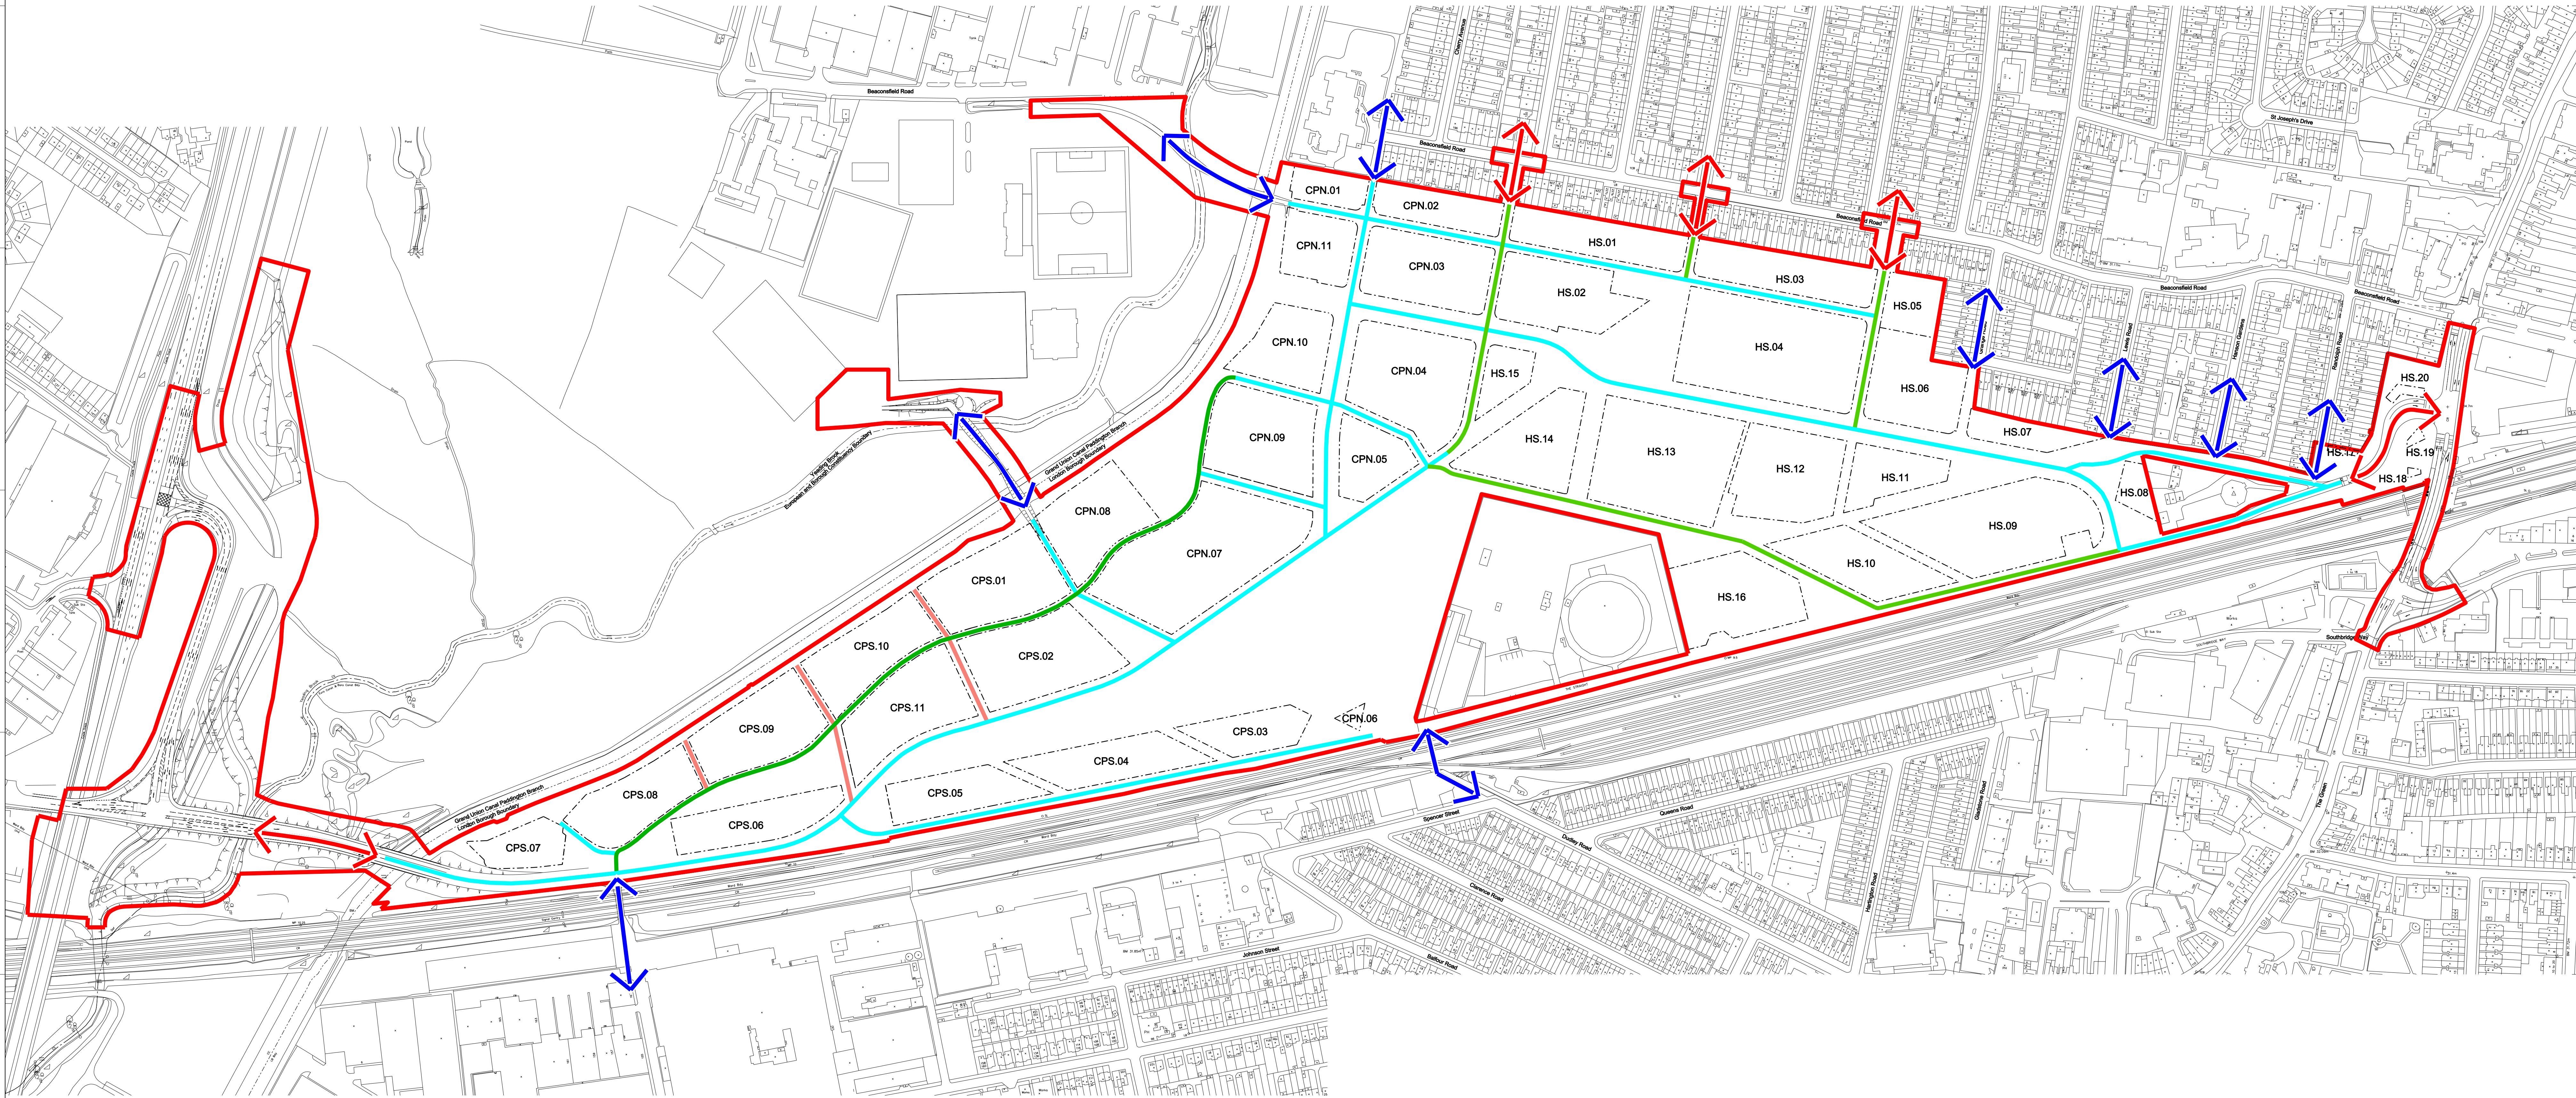

- General Notes
1. Dimensions are in millimetres unless stated otherwise.
 2. Levels are in metres AOD unless stated otherwise.
 3. Dimensions govern. Do not scale off drawing.
 4. All dimensions to be verified on site before proceeding.
 5. All discrepancies to be notified in writing to make architects.
- © make ltd. 2008


- Key:
- Composite development area boundary
 - Plot boundary
 - Road with +/- 5m limit of deviation
 - Road with +/- 10m limit of deviation
 - Road with +/- 20m limit of deviation
 - Vehicular, pedestrian and cycle access/egress
 - Pedestrian and cycle access/egress
- Yeading Football Club ground layout is shown in proposed location

0 20m 40m 60m 80m 100m 150m
1:2000

Rev	Date	Reason For Issue	Chk
-----	------	------------------	-----

make
20 Wharfedale Street, The Mailbox
Birmingham, B1 1RD
tel +44 (0) 20 7755 4103
fax +44 (0) 20 7636 5252
info@makearchitects.com
www.makearchitects.com

Client
National Grid Property Limited

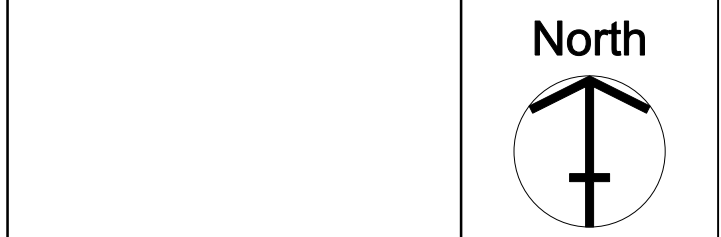

Project
West Southall Masterplan

Drawing Title
Road Layout
Deviation in plan

Scale 1:2000	Paper Size A0	Date 29.08.08
-----------------	------------------	------------------

Project No. 0317	Draw No. P1014	Rev No. 00
---------------------	-------------------	---------------