




BLOCK A & B - East Elevation



BLOCK A & B - South West Elevation

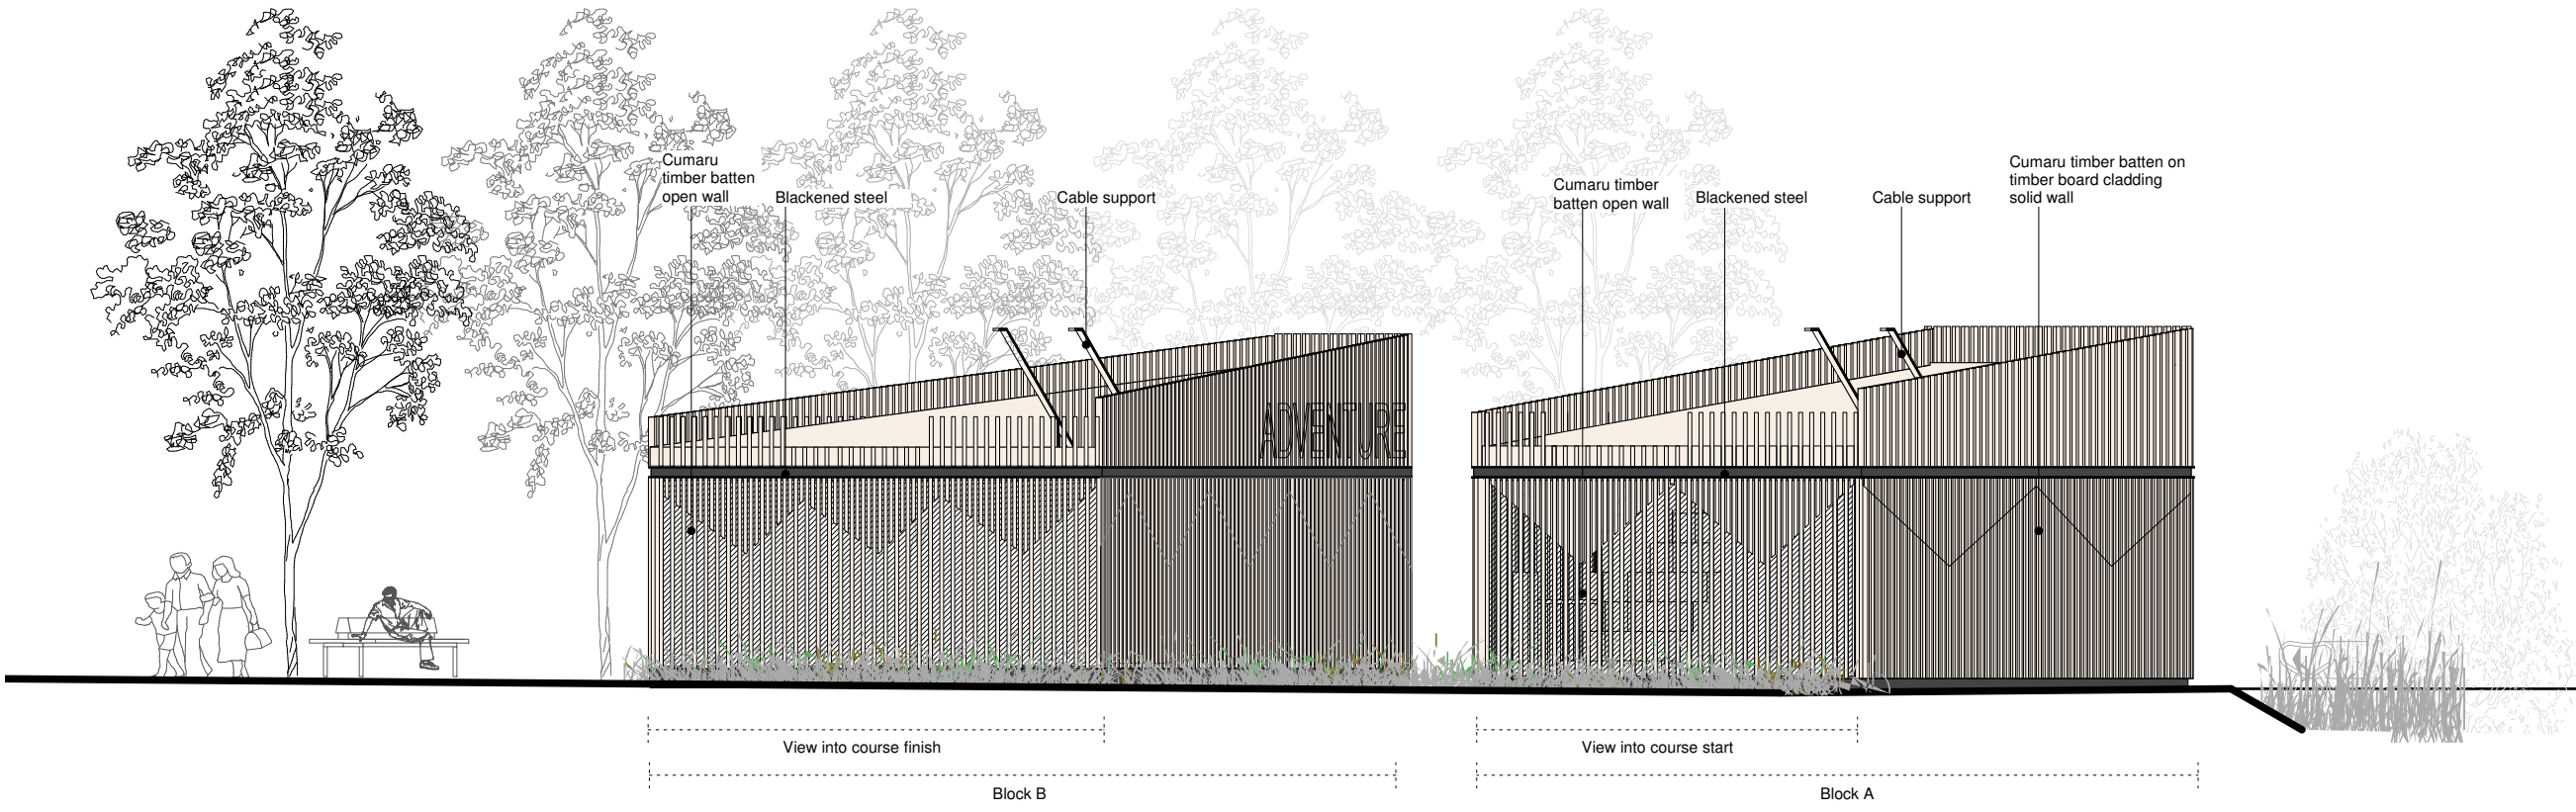

 

Skywalk Adventure Ltd
Sandown Sports Park, More Lane, Esher
Surrey KT10 8AN

Scheme:
**Proposed High Ropes Adventure at
Queen Elizabeth Olympic Park**

PLANNING

Title:
Block A & B - East and South West Elevations

Date: 28/06/2018	Scale : 1:100@A3	Drawn : myt
----------------------------	----------------------------	-----------------------

Dwg No:
PA.111

Do not scale from this drawing. All dimensions to be checked on site. This drawing is copyright © by Skywalk Adventure Ltd