

3 Site analysis & appraisal

3.3 Current site

3.3.1 Location plan



N
Scale 1:5000 @ A3


- KEY
- Crystal Palace National Sports Centre site boundary
- Crystal Palace National Sports Centre
 - Athletics stadium
 - Crystal Palace Station
 - Site of the Crystal Palace
 - Italian Terraces
 - BBC Transmitter
 - Caravan Club
 - Concert bowl (disused)
 - Fishing lake (private)
 - Maze
 - Children's play area
 - Café (opening 2019)
 - Lower Lake with prehistoric monsters
 - Capel Manor College and Children's Farm
 - Crystal Palace Museum
 - Bus terminal
 - Subway
 - Car park

1 Viewpoint for images in section 3.3.3

3 Site analysis & appraisal

3.3 Current site

3.3.2 Site plan

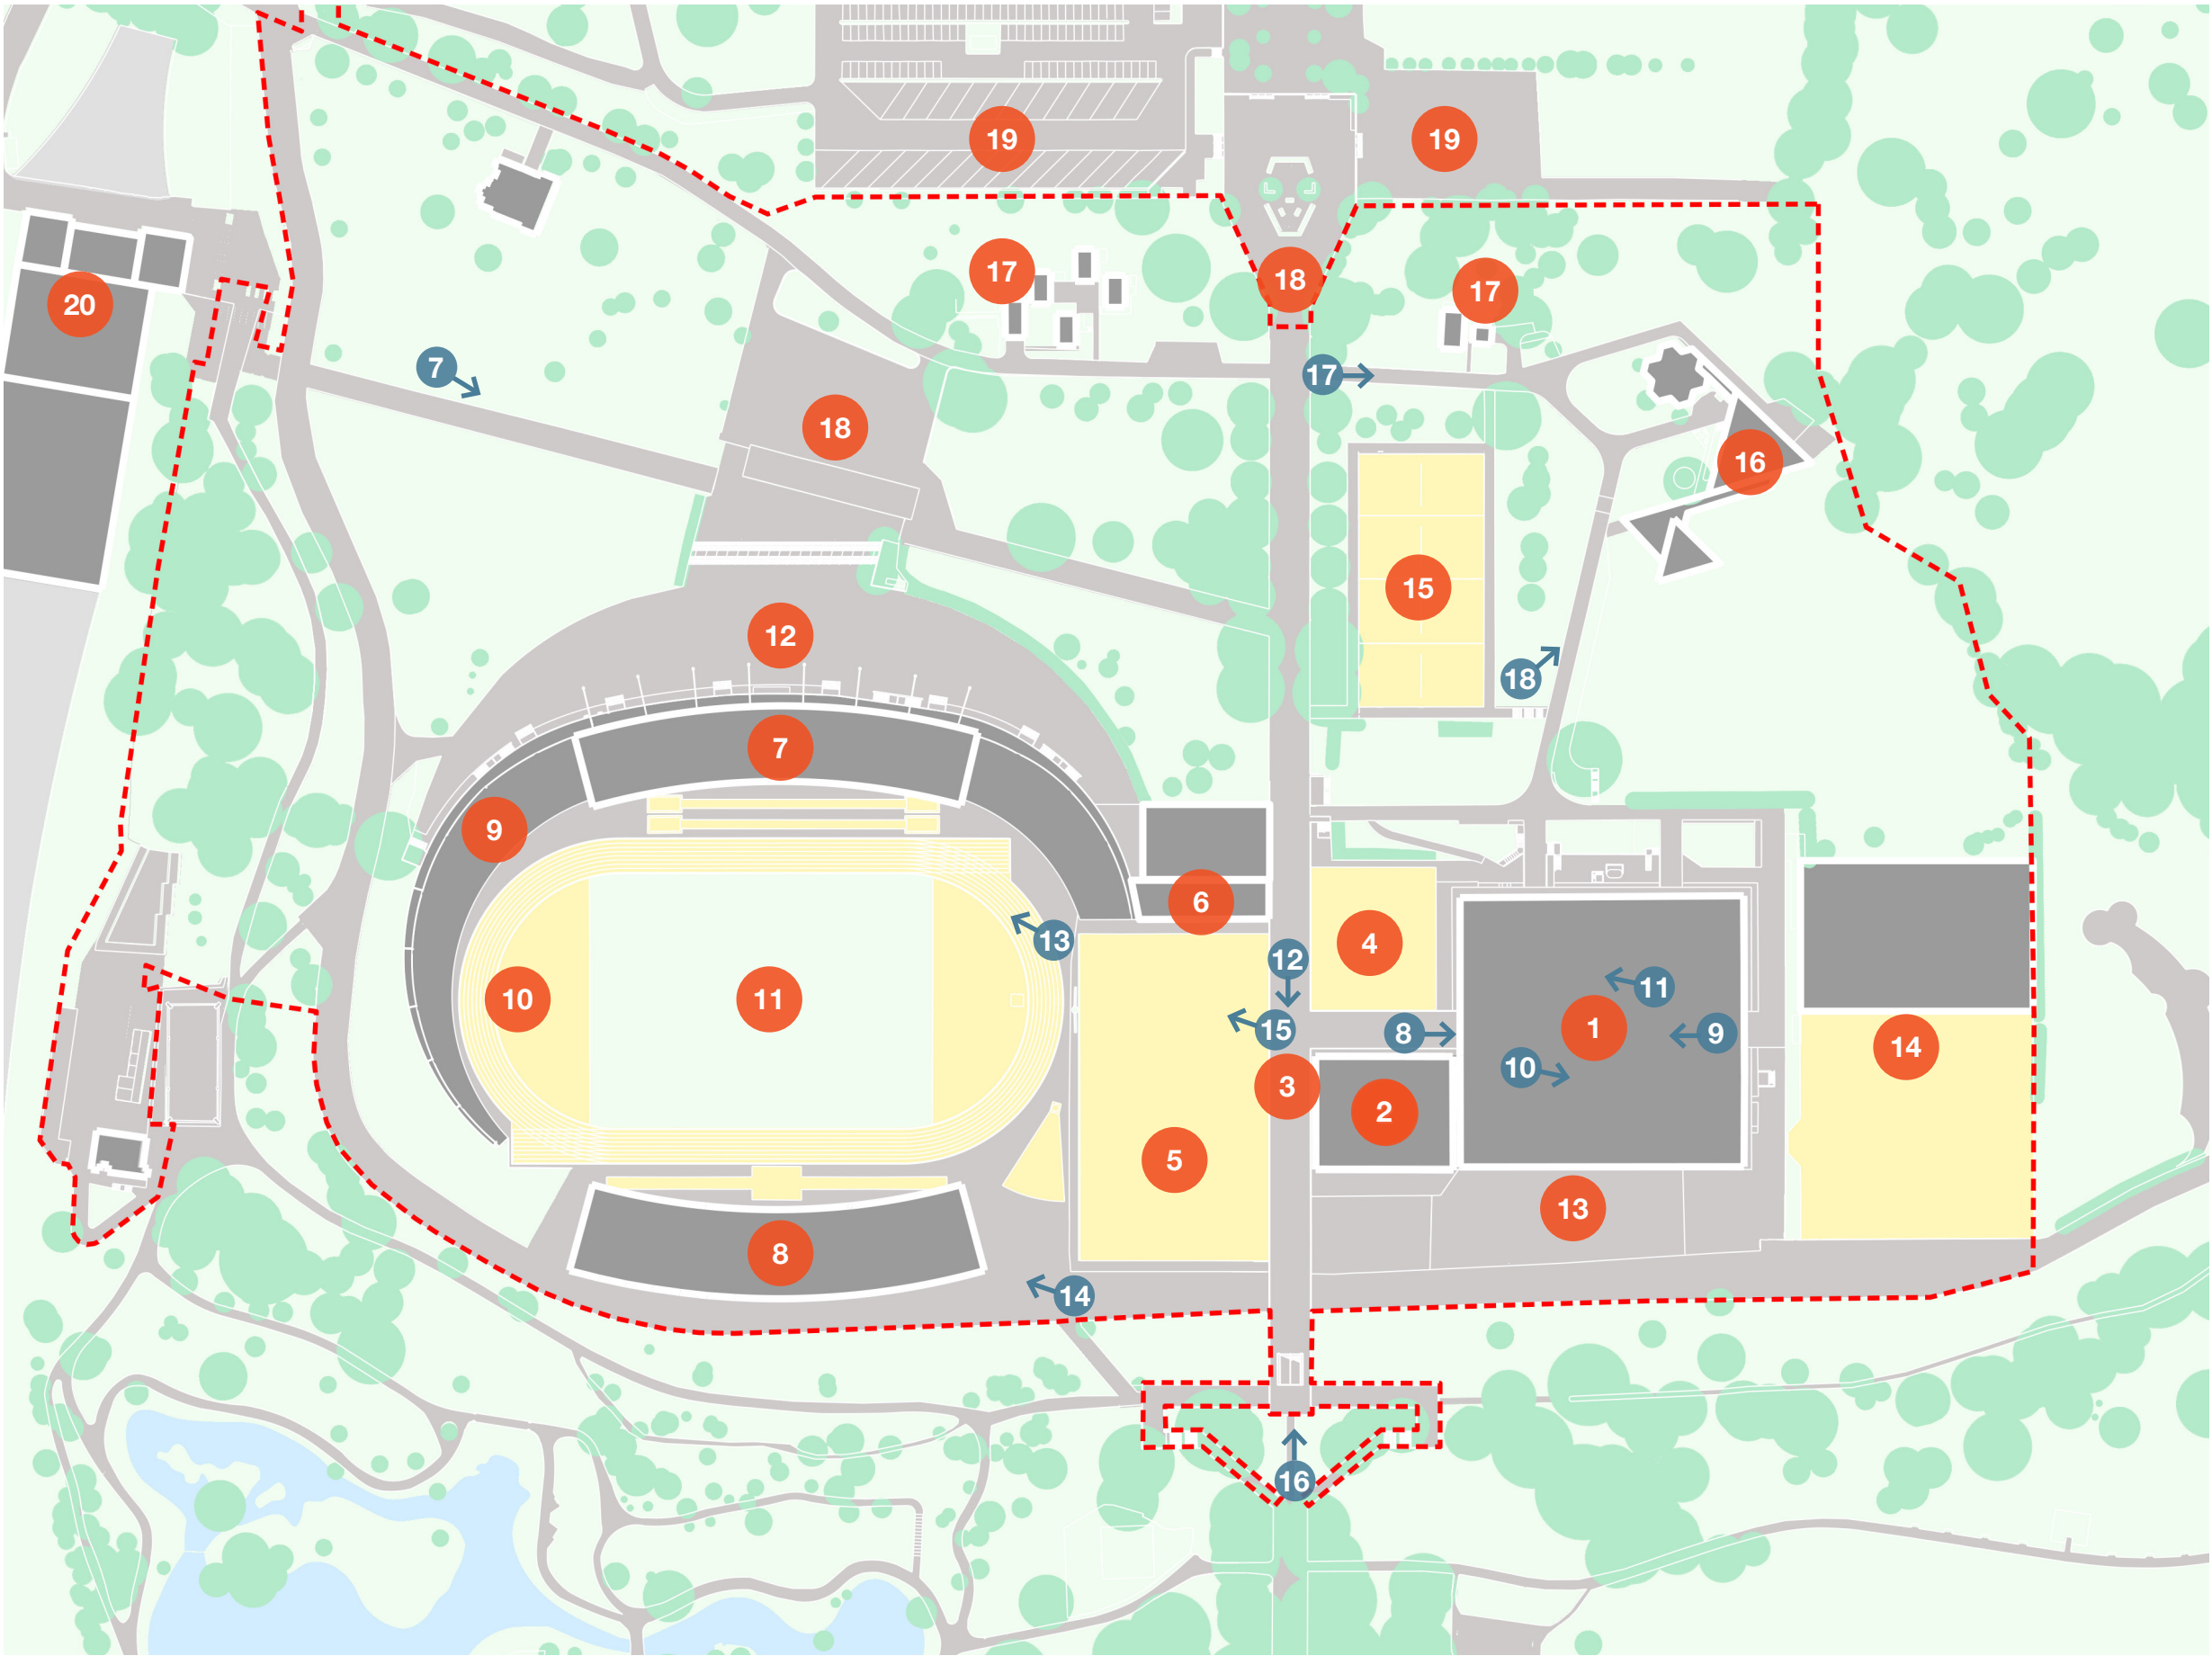

Scale 1:2000 @ A3

KEY

--- Crystal Palace National Sports Centre GLA site boundary

- 1. Crystal Palace NSC main building
- 2. 25m pool building
- 3. Raised walkway
- 4. Beach volleyball courts
- 5. Hockey pitch
- 6. Bar building (disused)
- 7. Athletics stadium - West Stand
- 8. Jubilee Stand
- 9. Stadium seating
- 10. Athletics track
- 11. Infield grass pitch
- 12. West Stand forecourt
- 13. Racing track (disused)
- 14. Football pitch and dome
- 15. Tennis courts
- 16. The Lodge
- 17. Houses
- 18. Paxton bust
- 19. Car park
- 20. Crystal Palace Station



Viewpoint for images in section 3.3.4

3 Site analysis & appraisal

3.3 Current site

3.3.3 Site photos - the park

1 Refer to 3.3.1 for viewpoint locations



1. Approaching the NSC along the Paxton Axis from Penge Gate.



2. Lower Lake with Grade I listed dinosaurs.



3. View of Italian Terraces towards the site of the Crystal Palace.



4. BBC transmitter.



5. Skate park and football dome.



6. Approaching the NSC along the Paxton Axis (West approach).

3 Site analysis & appraisal


3.3 Current site

3.3.4 Site photos - the NSC

7 Refer to 3.3.2 for viewpoint locations



7. Approaching the NSC from Crystal Palace Station.

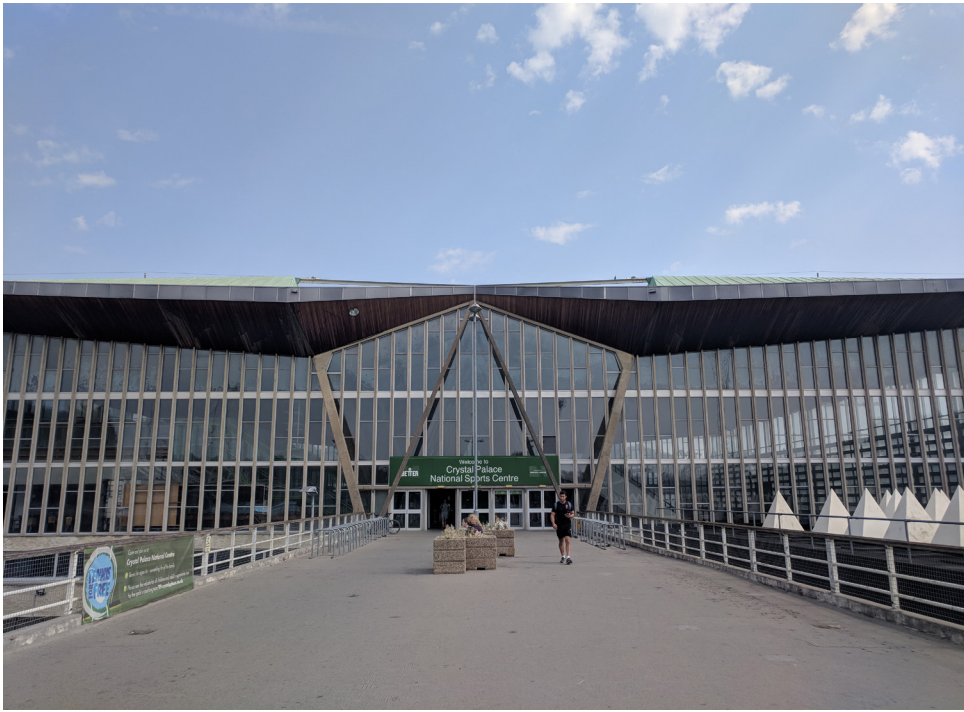

8. Main entrance.



9. Central concourse.



10. Pool and seating terraces.



11. Sports hall.



12. Indoor athletics facility below raised walkway.

3 Site analysis & appraisal

3.3 Current site

3.3.4 Site photos - the NSC

7 Refer to 3.3.2 for viewpoint locations



13. Athletics stadium - West Stand.



14. Athletics stadium - Jubilee Stand.



15. View from raised walkway towards athletics stadium, with hockey pitch and bar building.



16. Raised walkway (Penge approach).



17. Houses and Lodge tower.



18. The Lodge buildings.