


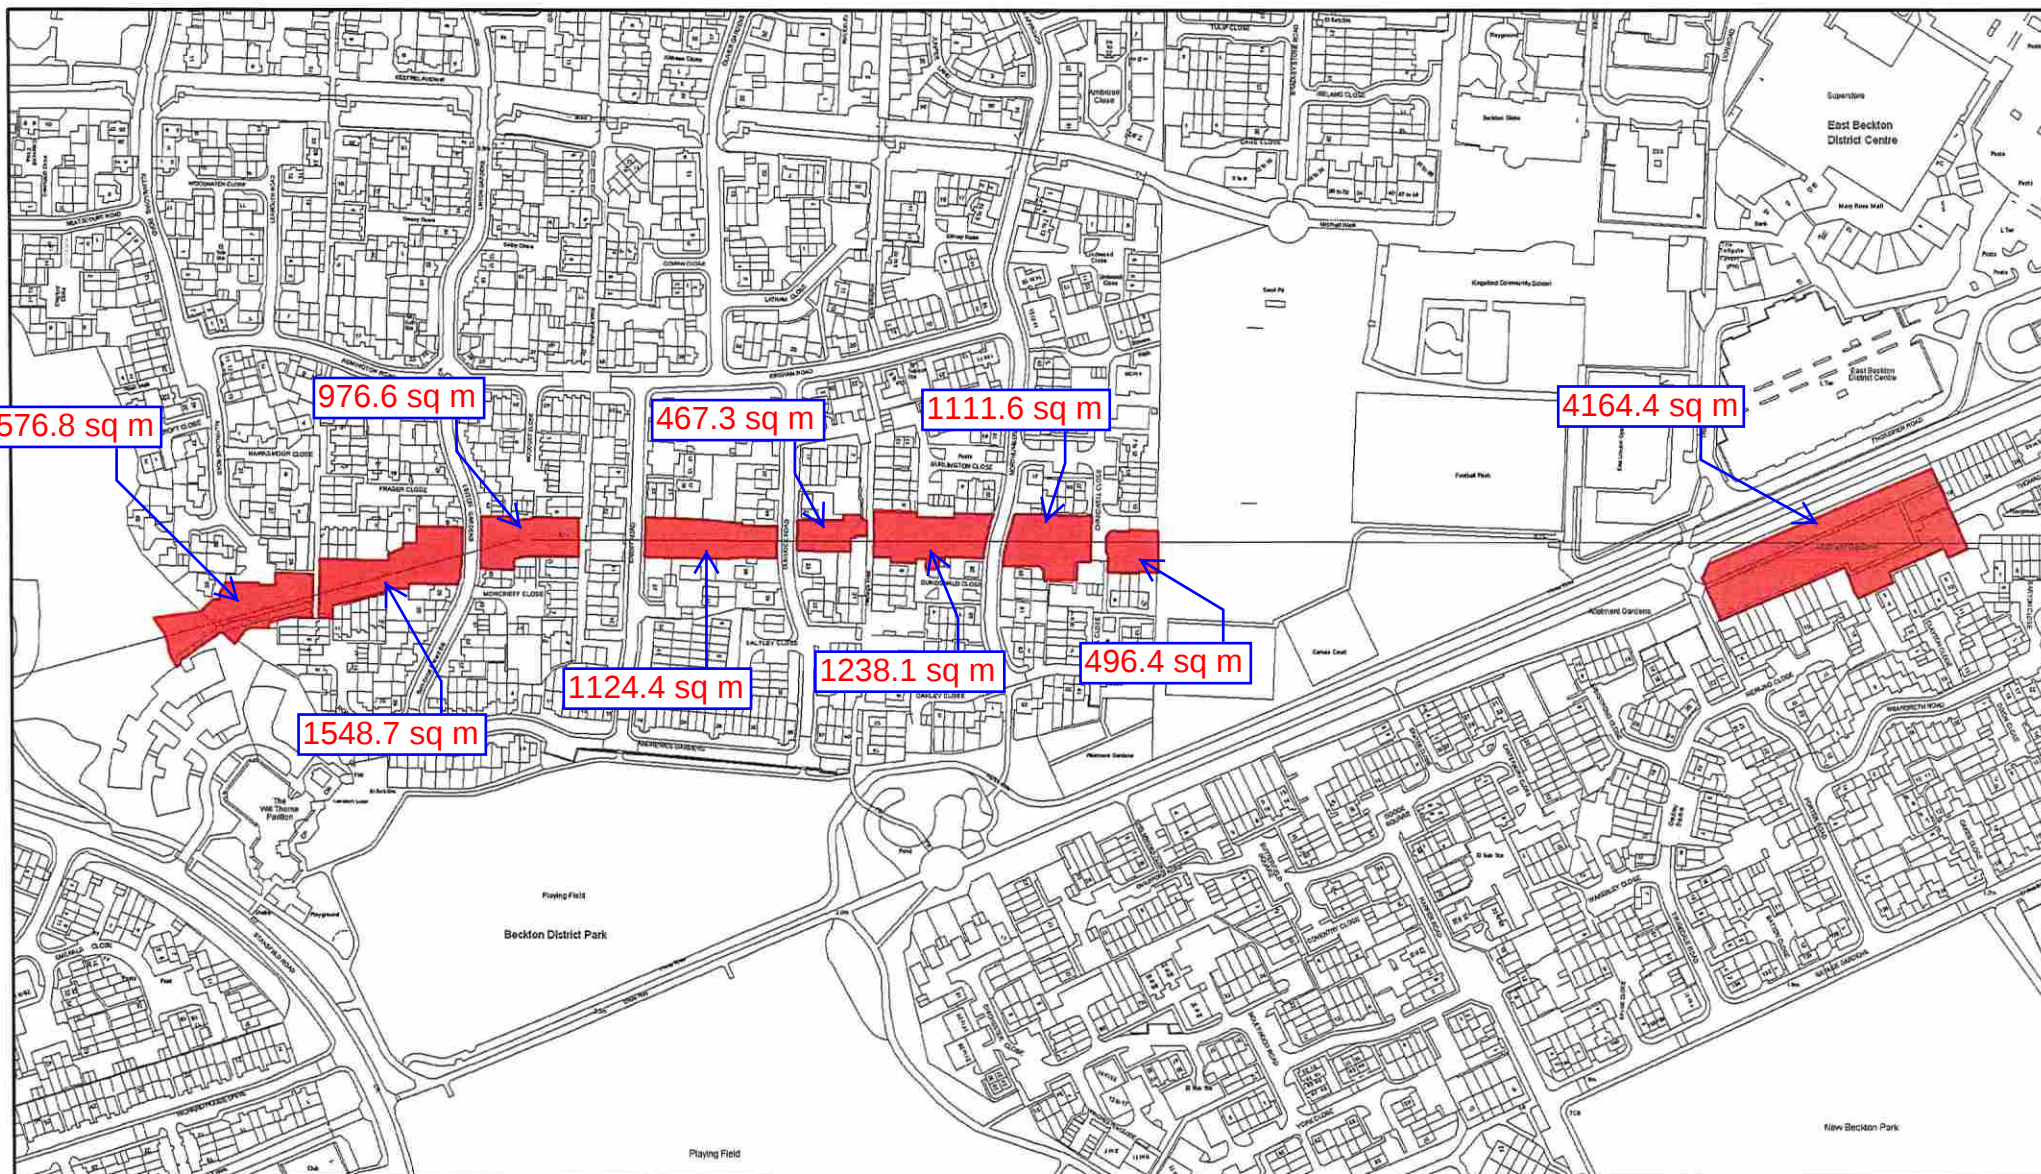

TITLE
Former LDDC ITP Pending Asset Allocation
ITP No.: GIS/AQU/158
Address: Electricity Transmission Lines, Beckton
: E6 5SZ

DRG NO.
AXH1013_149241

DATE
26/07/2011

SCALE
1:3500

SIZE
A4

Information shown is correct to the best of Spatial Intelligence Department's knowledge at date of issue.
This map is reproduced from Ordnance Survey material with the permission of Ordnance Survey on behalf of the Controller of Her Majesty's Stationary Office.
© Crown Copyright.
Unauthorised reproduction infringes Crown copyright and may lead to prosecution or civil proceedings. Homes and Communities Agency GD 100024393



Homes &
Communities
Agency

Tel: 0300 1234500
Email - spatialintelligence@hca.gsx.gov.uk
www.homesandcommunities.co.uk