


# KENNEDY AVENUE SITE PLAN- VERSION2

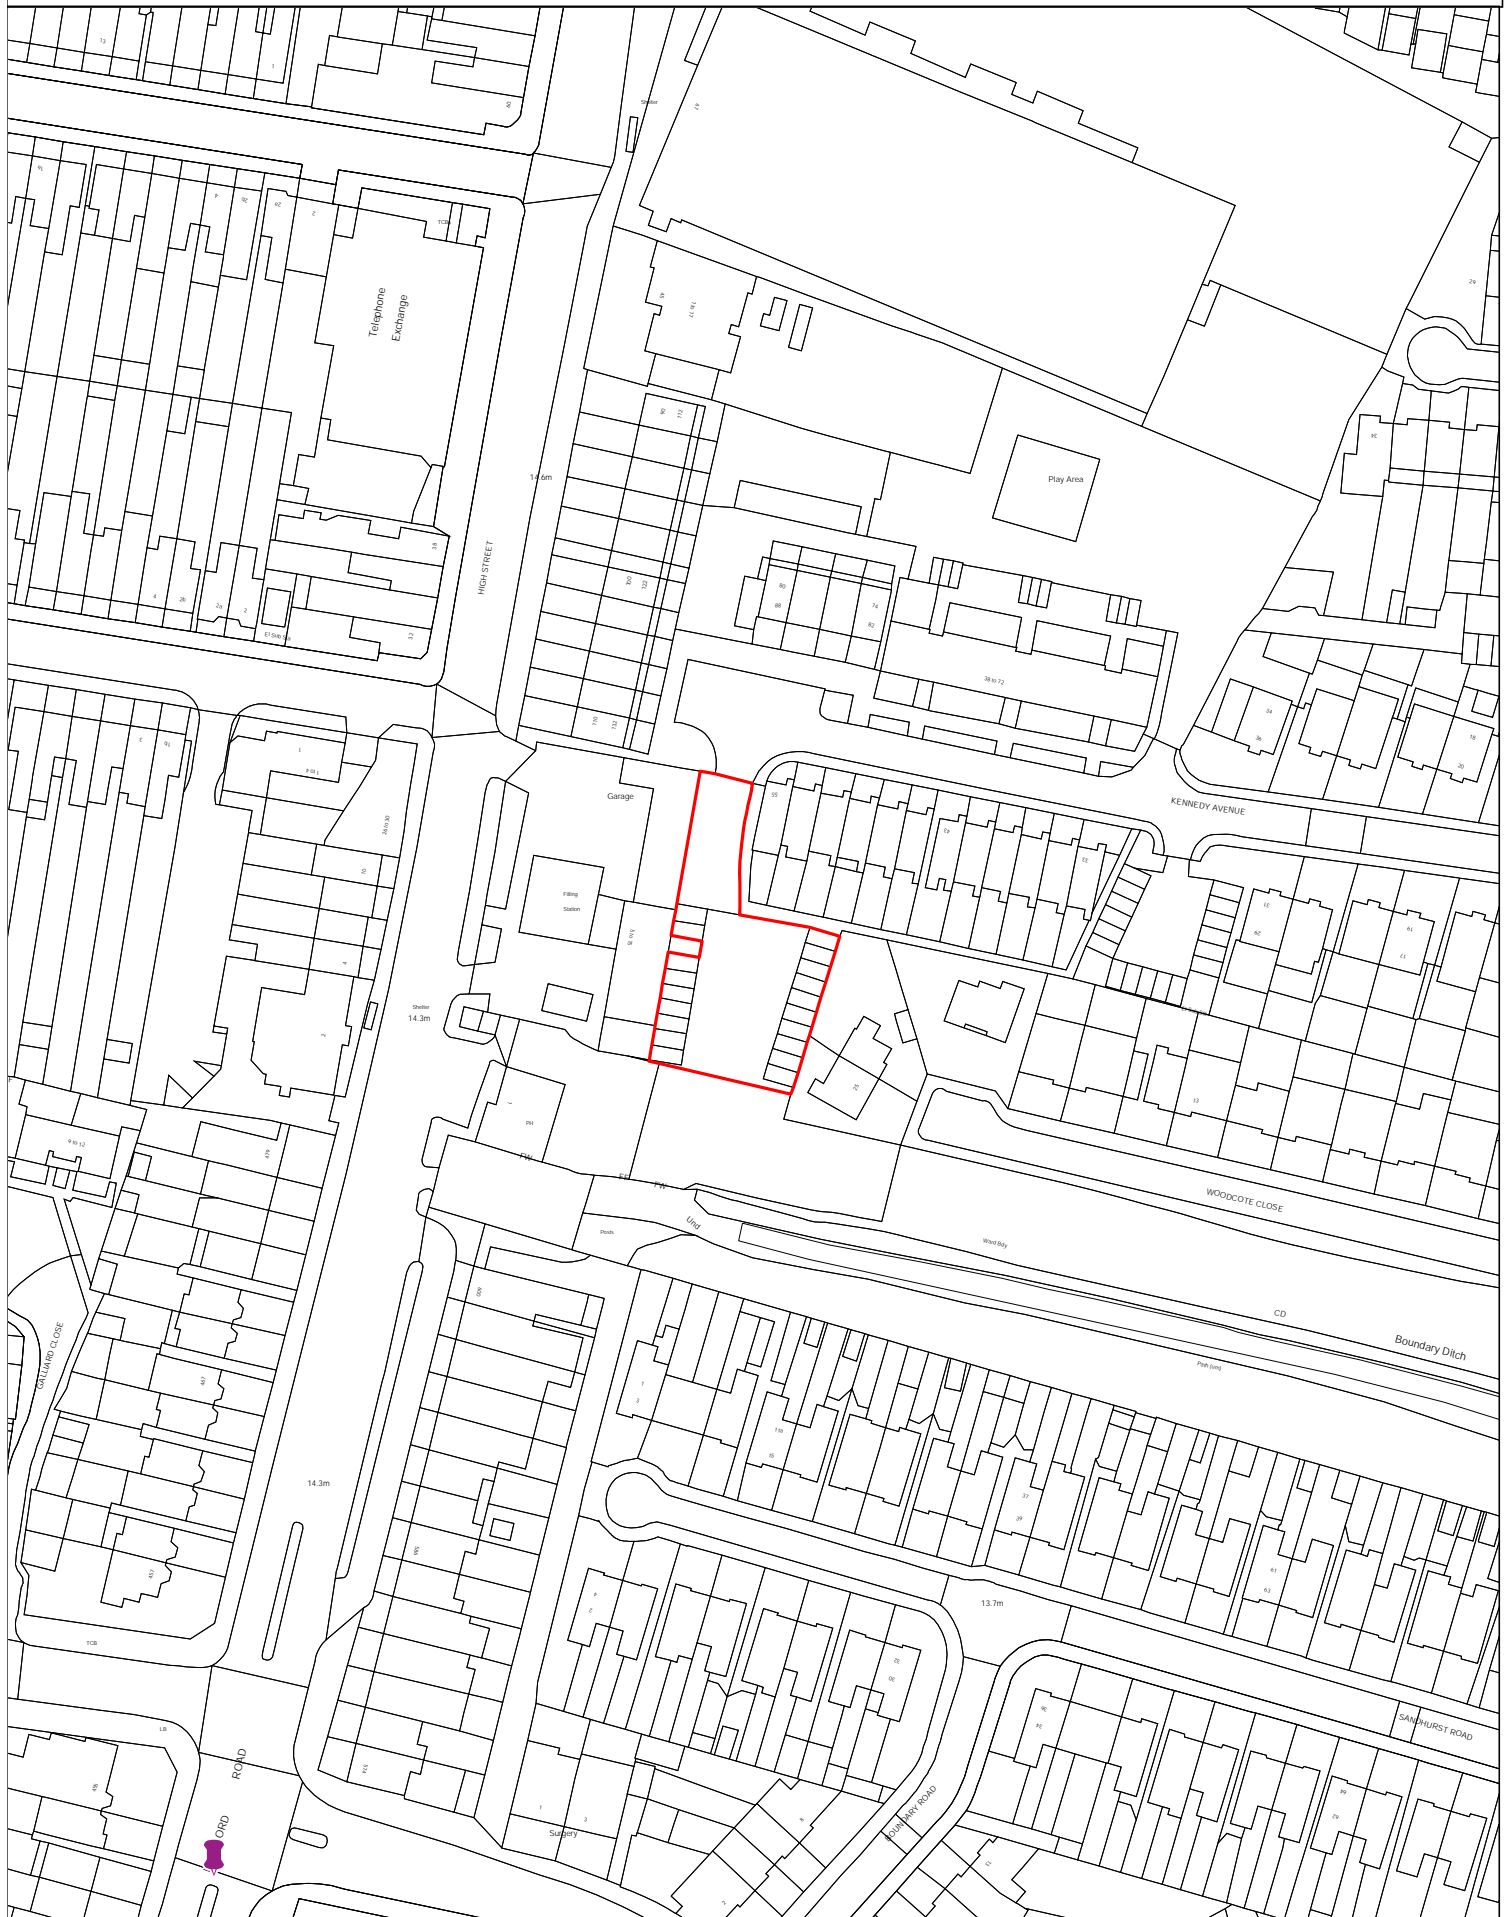

This map is reproduced from Ordnance Survey material with the permission of Ordnance Survey on behalf of the Controller of Her Majesty's Stationery Office © Crown copyright.

Unauthorised reproduction infringes Crown copyright and may lead to prosecution or civil proceedings. London Borough of Enfield DENF003.

Scale:- 1:1250

Paper Size:- A4

Date:- 21 July 2021

Map Produced By Asset Information Team/FH



**ENFIELD**  
Council

