


IVY ROAD SITE 2 PLOT

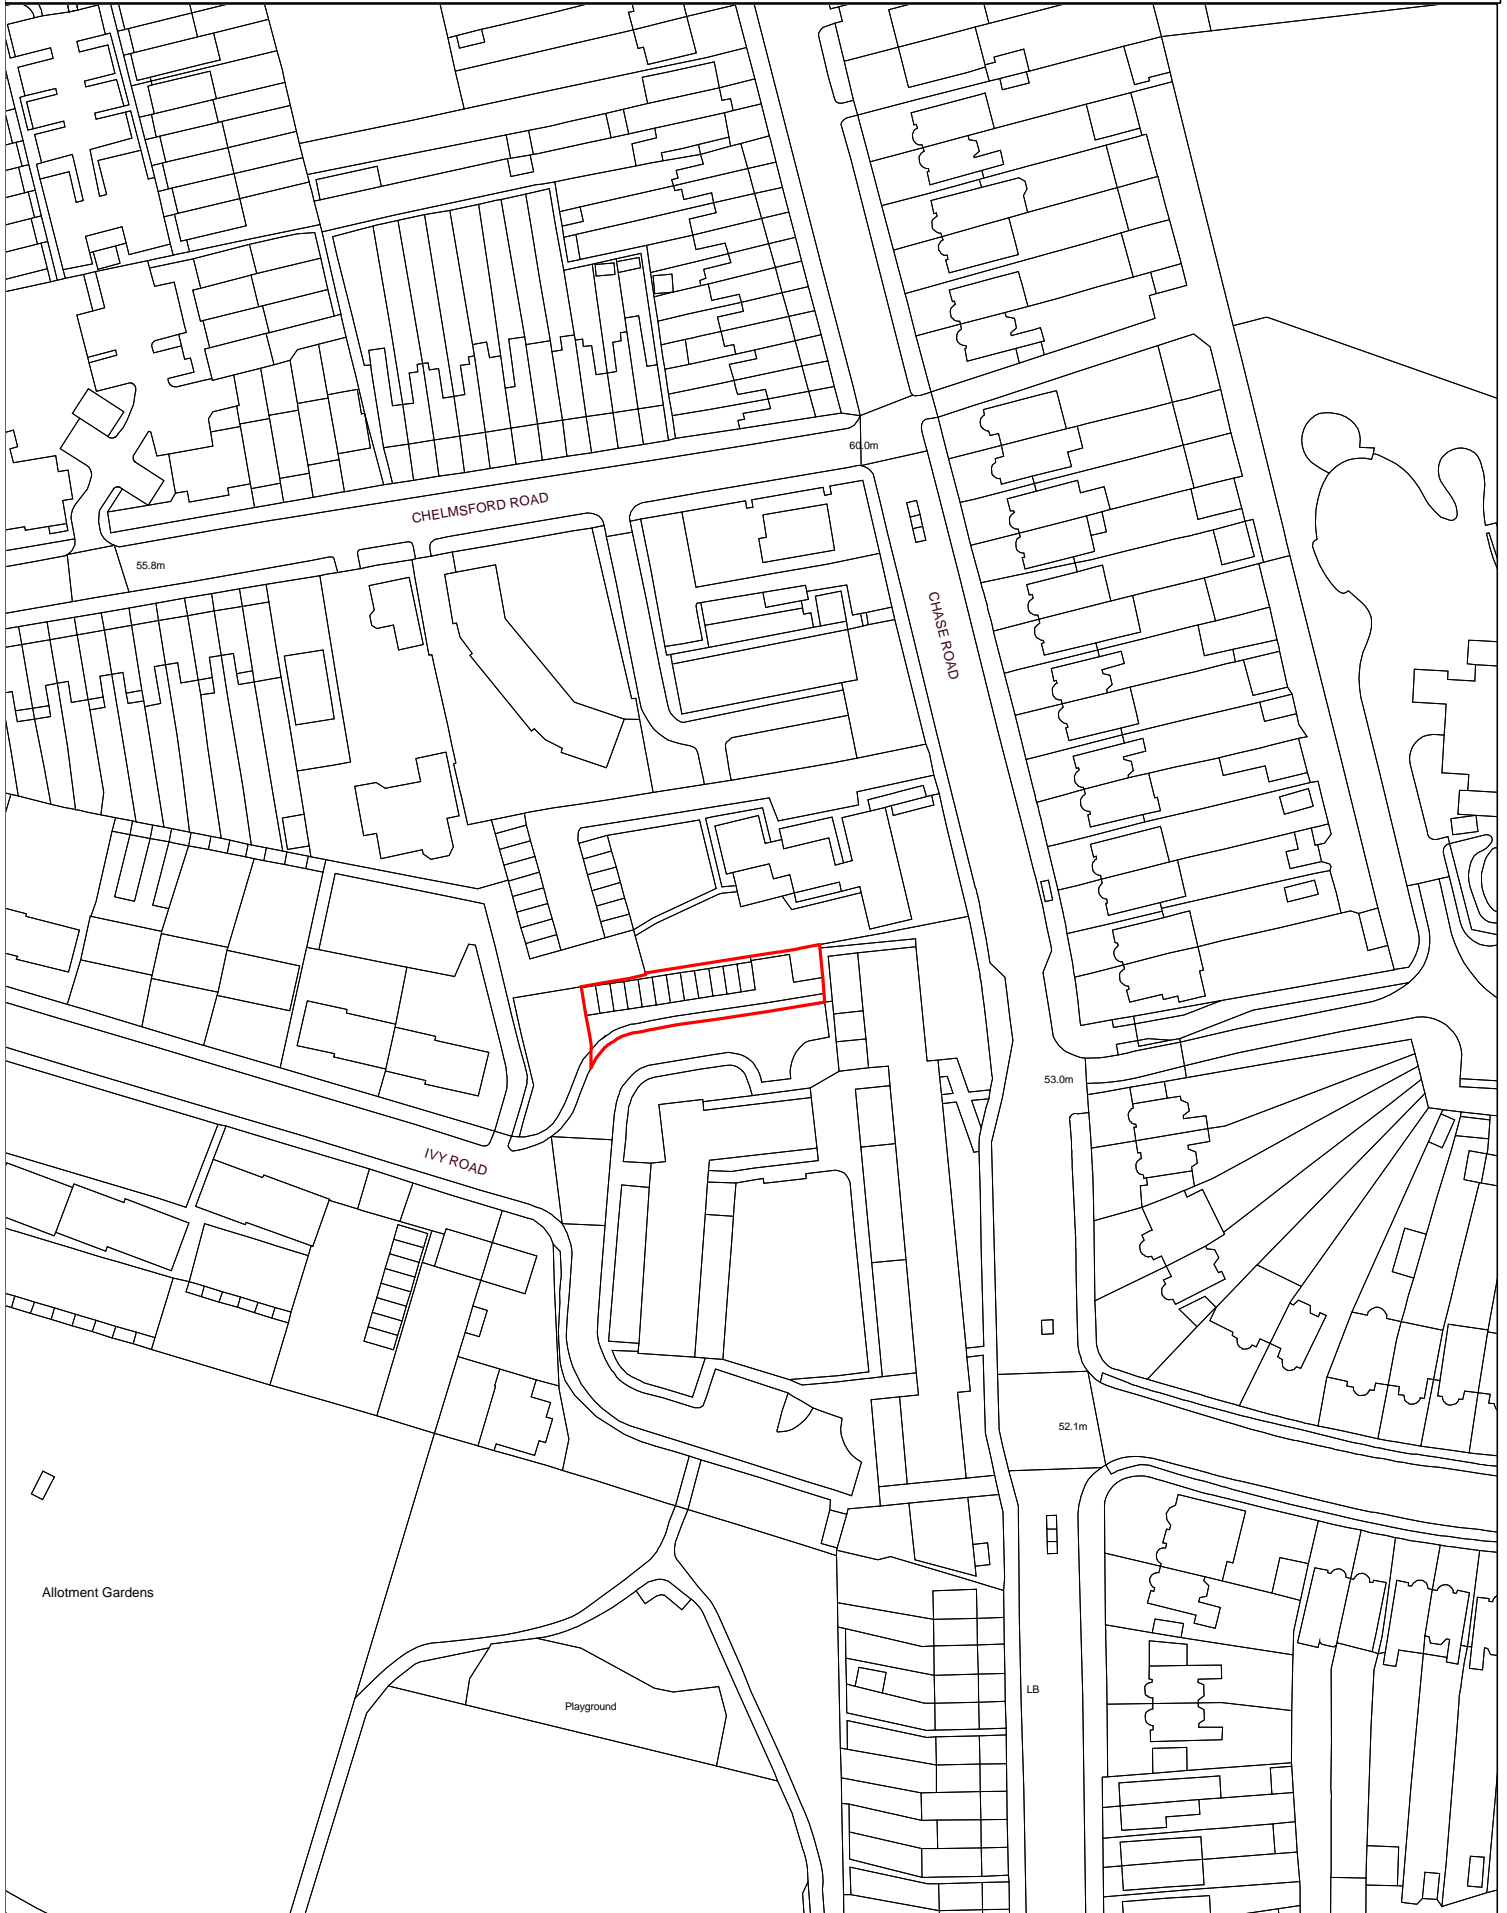

This map is reproduced from Ordnance Survey material with the permission of Ordnance Survey on behalf of the Controller of Her Majesty's Stationery Office © Crown copyright.

Unauthorised reproduction infringes Crown copyright and may lead to prosecution or civil proceedings. London Borough of Enfield DENF003.

Scale:- 1:1250
 Paper Size:- A4
 Date:- 27 July 2021
 Map Produced By Asset Information Team/FH

