


Appendix 1

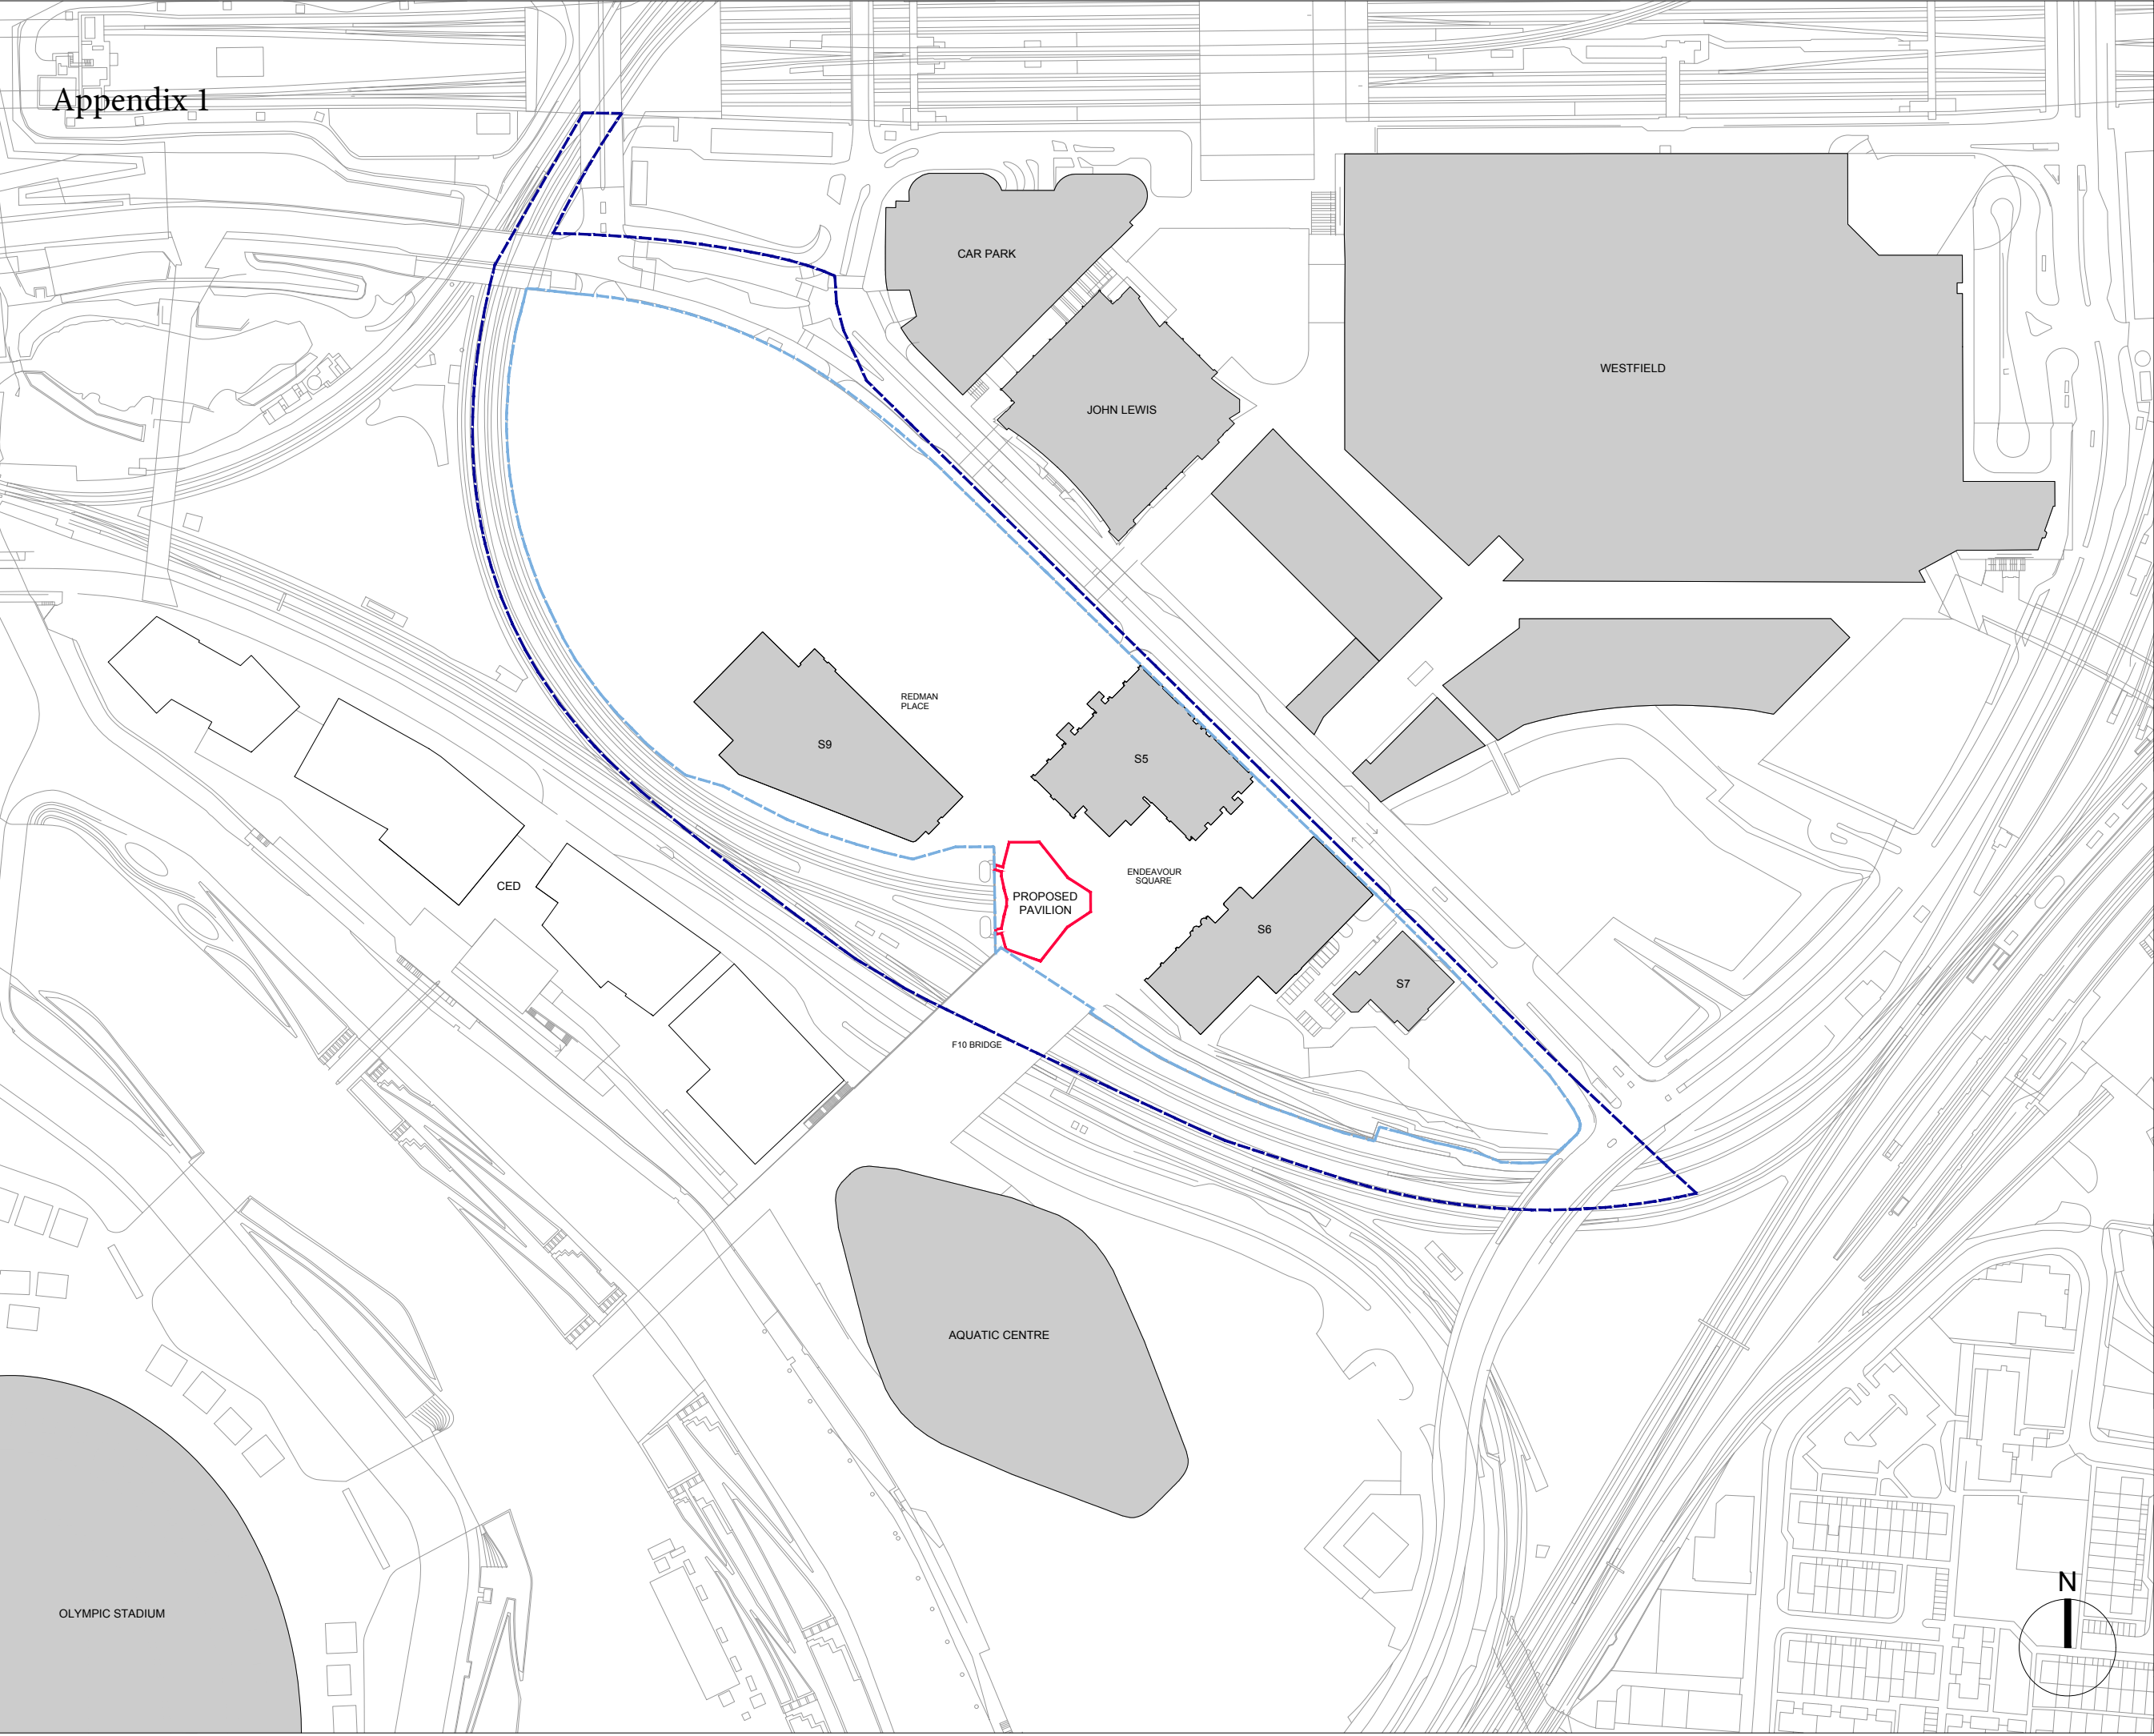


notes


Dimensions govern.  
All dimensions are in millimeters unless noted otherwise.  
All discrepancies shall be notified in writing to ACME.  
This drawing is to be read in conjunction with all relevant architectural and engineers information.  
All rights reserved. Copyright ACME Ltd.  
Area measurements must not be taken to represent contractual documentation.


UK Projects only:  
This drawing may contain data under lease from Ordnance Survey. Unauthorised reproduction infringes crown copyright.


Subject of this RMA is building works shown within boundary line on this drawing and all surrounding public realm and landscaping works are subject of separate RMA for Endeavour Square.

legends

 Existing / under construction



 Red line application boundary

 ZMP Zone 2 boundary


 IQL boundary line

P00	Planning		BY/GBH	FL	04.05.2018
rev	description		by	chk	date

brought to you by

masterplan




project

IQL PAVILION

project number

183

key plan

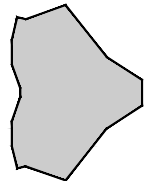

acme

76 Tabernacle Street, London, EC2A 4EA, United Kingdom  
Tel +44 20 7251 5122  
M. mail@acme.ac W. www.acme.ac

drawing title

Site Location Plan

purpose of issue

Planning

drawing date

04/05/2018

scale

1:2500 @ A3 1:1250 @ A1

drawing number

IQL-A-ACM-PA-L00-DR-06-001

Revision

P00