

GREAT GEORGE STREET

PARLIAMENT STREET




 

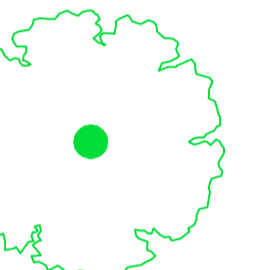
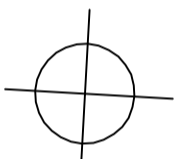
BRIDGE STREET


PARLIAMENT SQUARE

VICTORIA STREET

ST MARGARET STREET

LEGEND

-  Drain Cover
-  Fire Hydrant
-  Statue
-  Lamppost
-  Bench
-  Tree
-  Flag Pole Socket

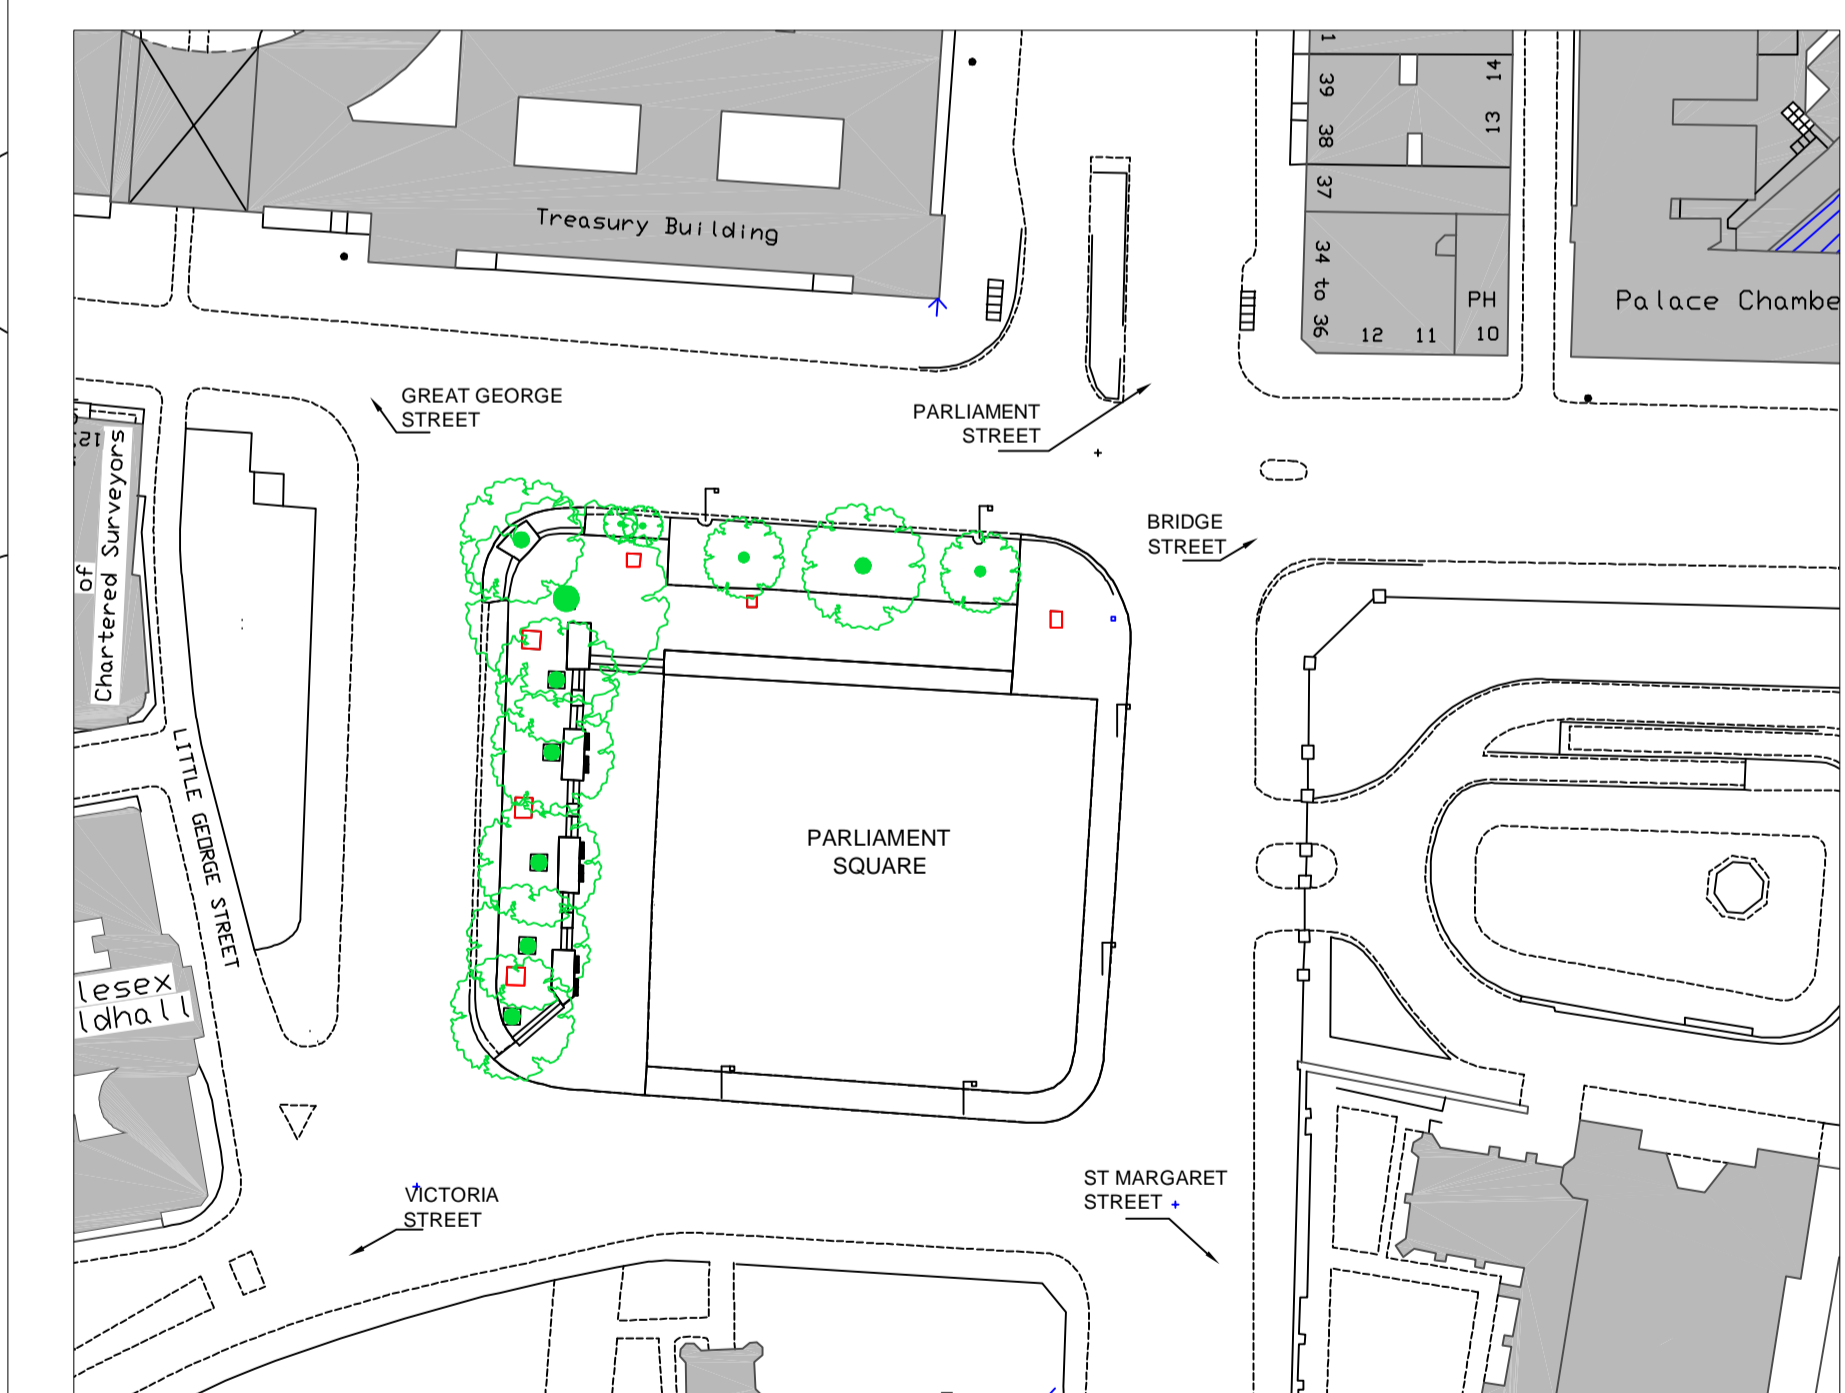

Revisions	Comments	Dates
Client	GREATER LONDON AUTHORITY	Date JAN 06
Project title	PARLIAMENT SQUARE	Drawn TFM
Drawing title	GENERAL PLAN	Approved
		Scale 1:250@A1
		Job No. 202/2006
		Dwg. No. GA PG 1



EC HARRIS LLP
 Lynton House, 7-12 Tavistock Square, London WC1 9LX
 Tel : 020 73878431 Fax : 020 73800493
 information@echarris.com www.echarris.com
 Delivering better value results for clients