

[illegible][illegible]

Revision	Description	Date
----------	-------------	------

Drawing Status:

INFORMATION

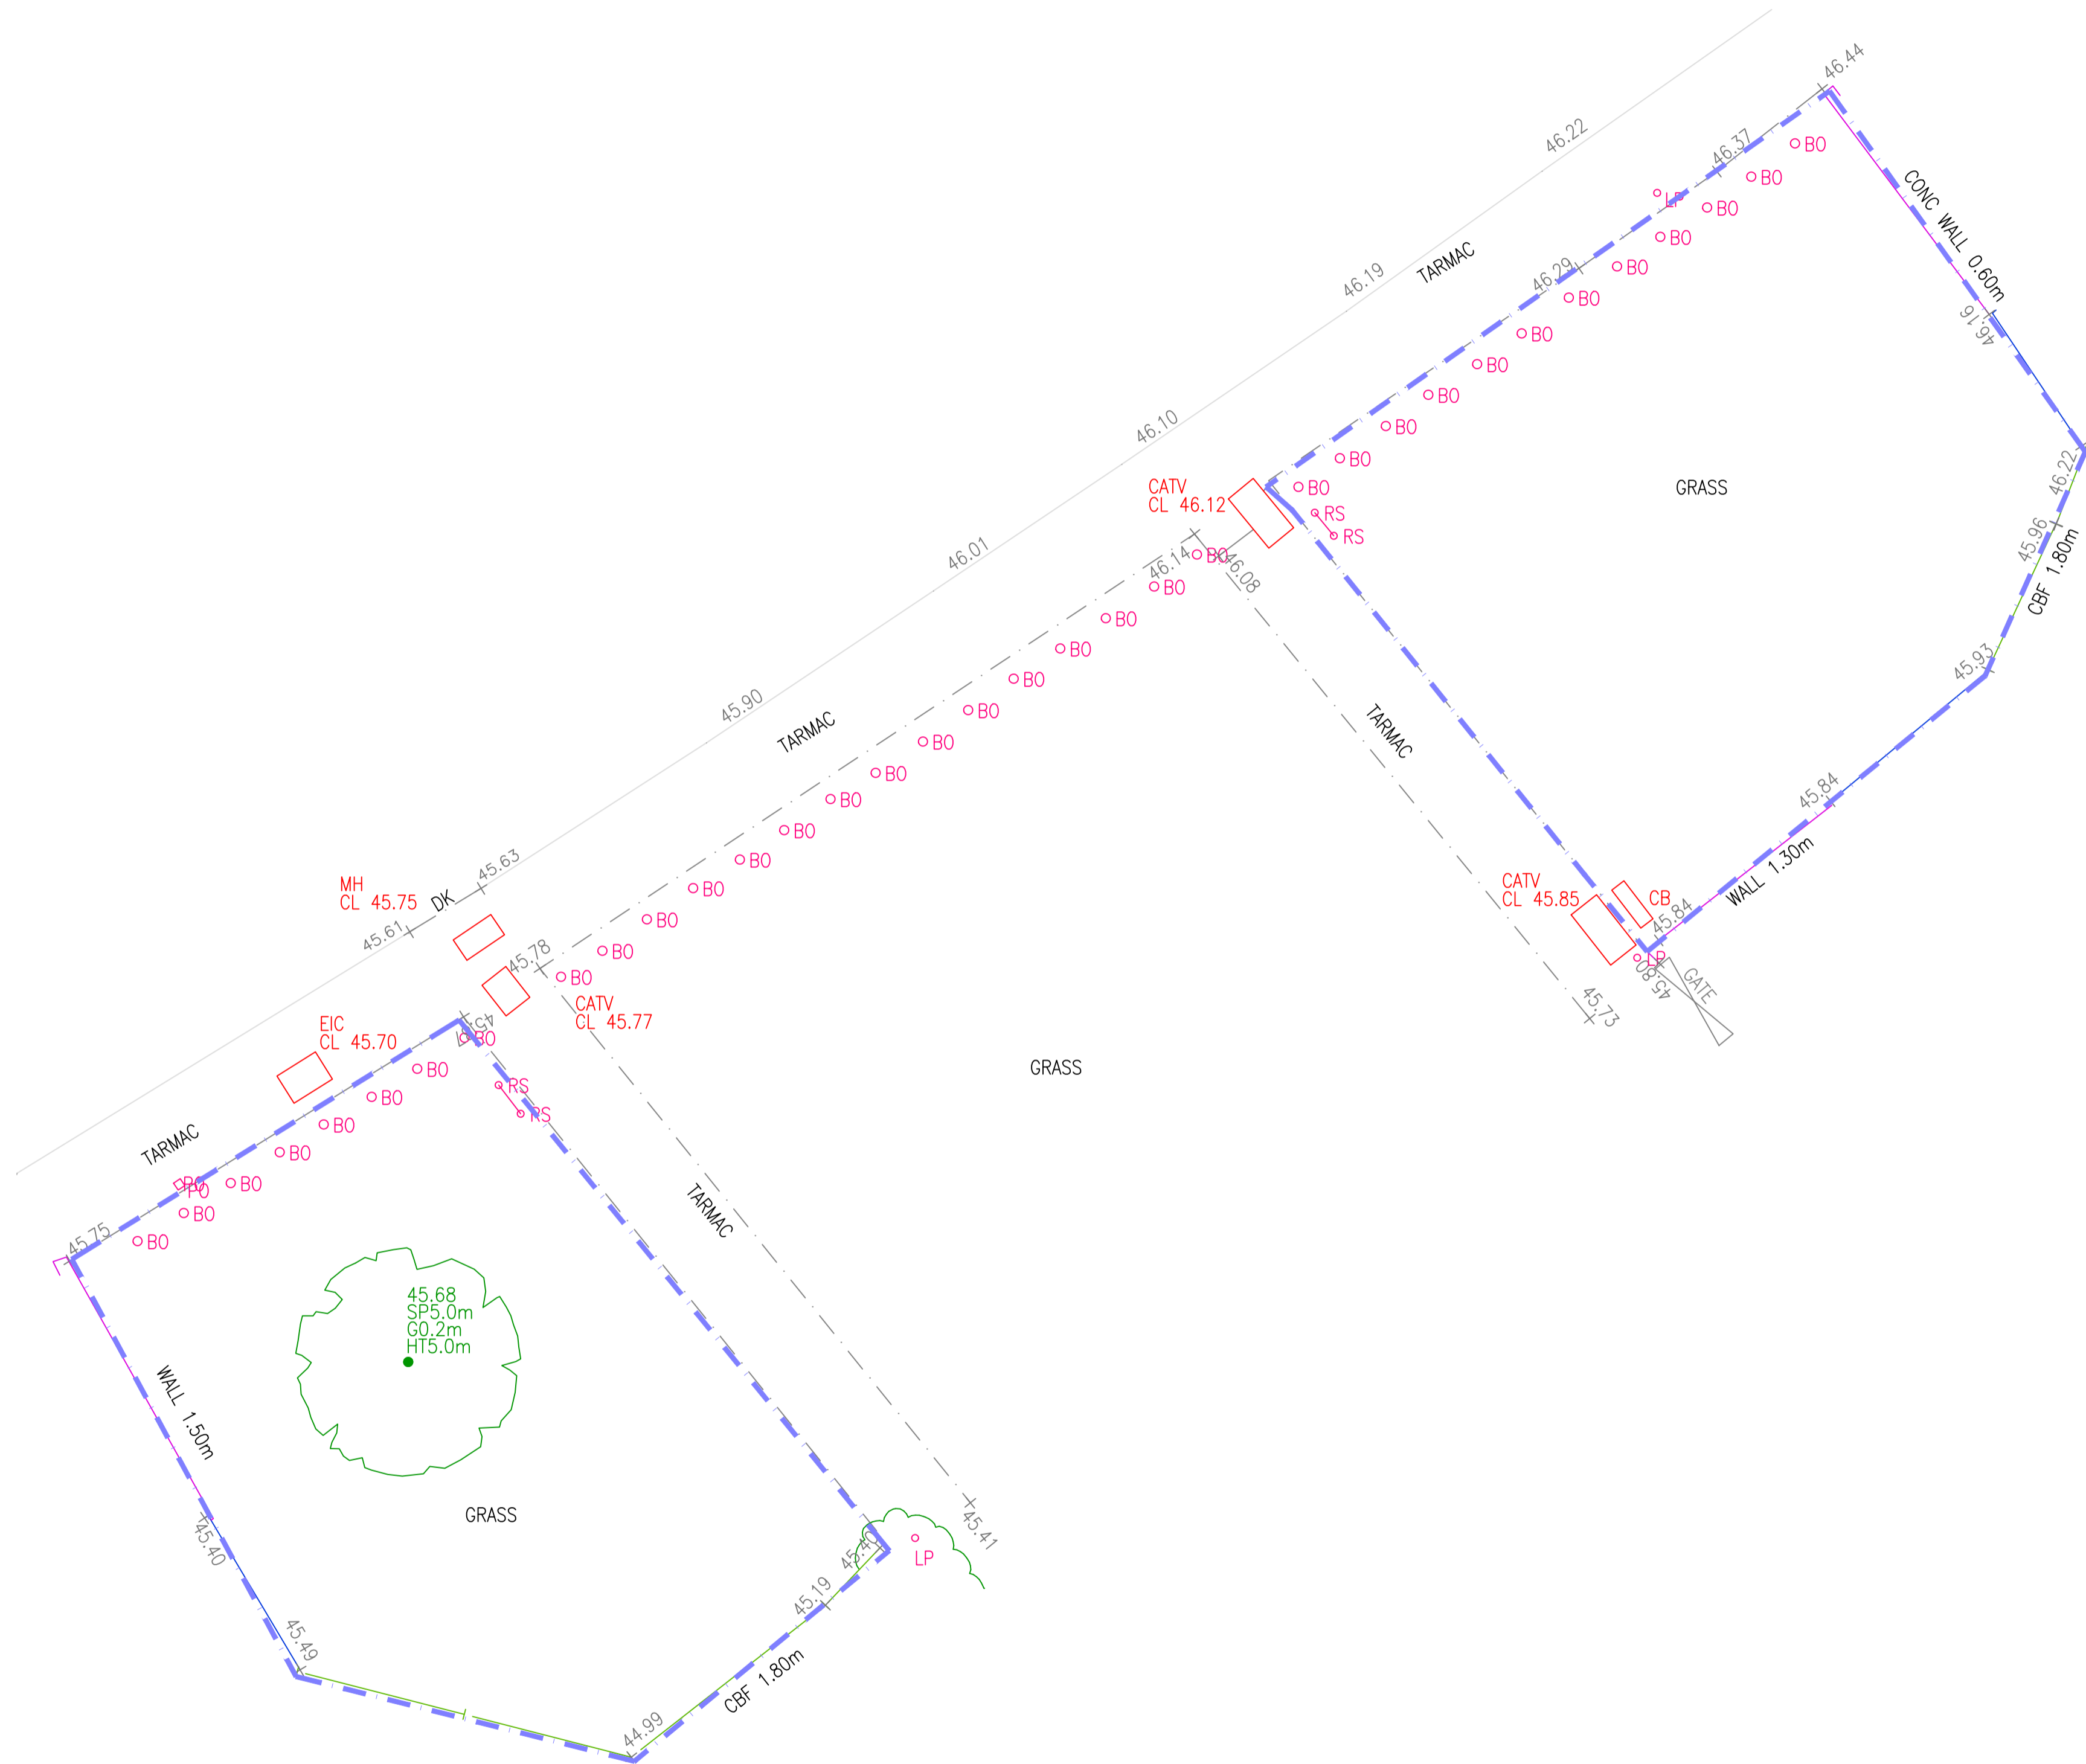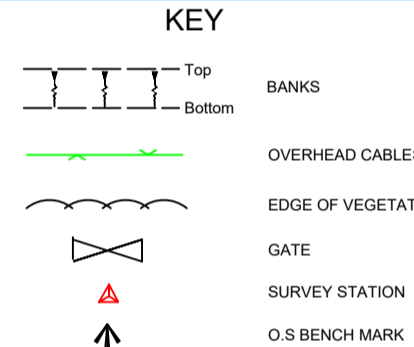

Client:

Project:  
166 ARROWSMITH ROAD

Title: TOPOGRAPHICAL SURVEY

Drawn	C.T	Surveyed:	L.P	Date	JUN
Cad File:	001			Scale	1:1000
Drawing Number	99557-001			Revision	