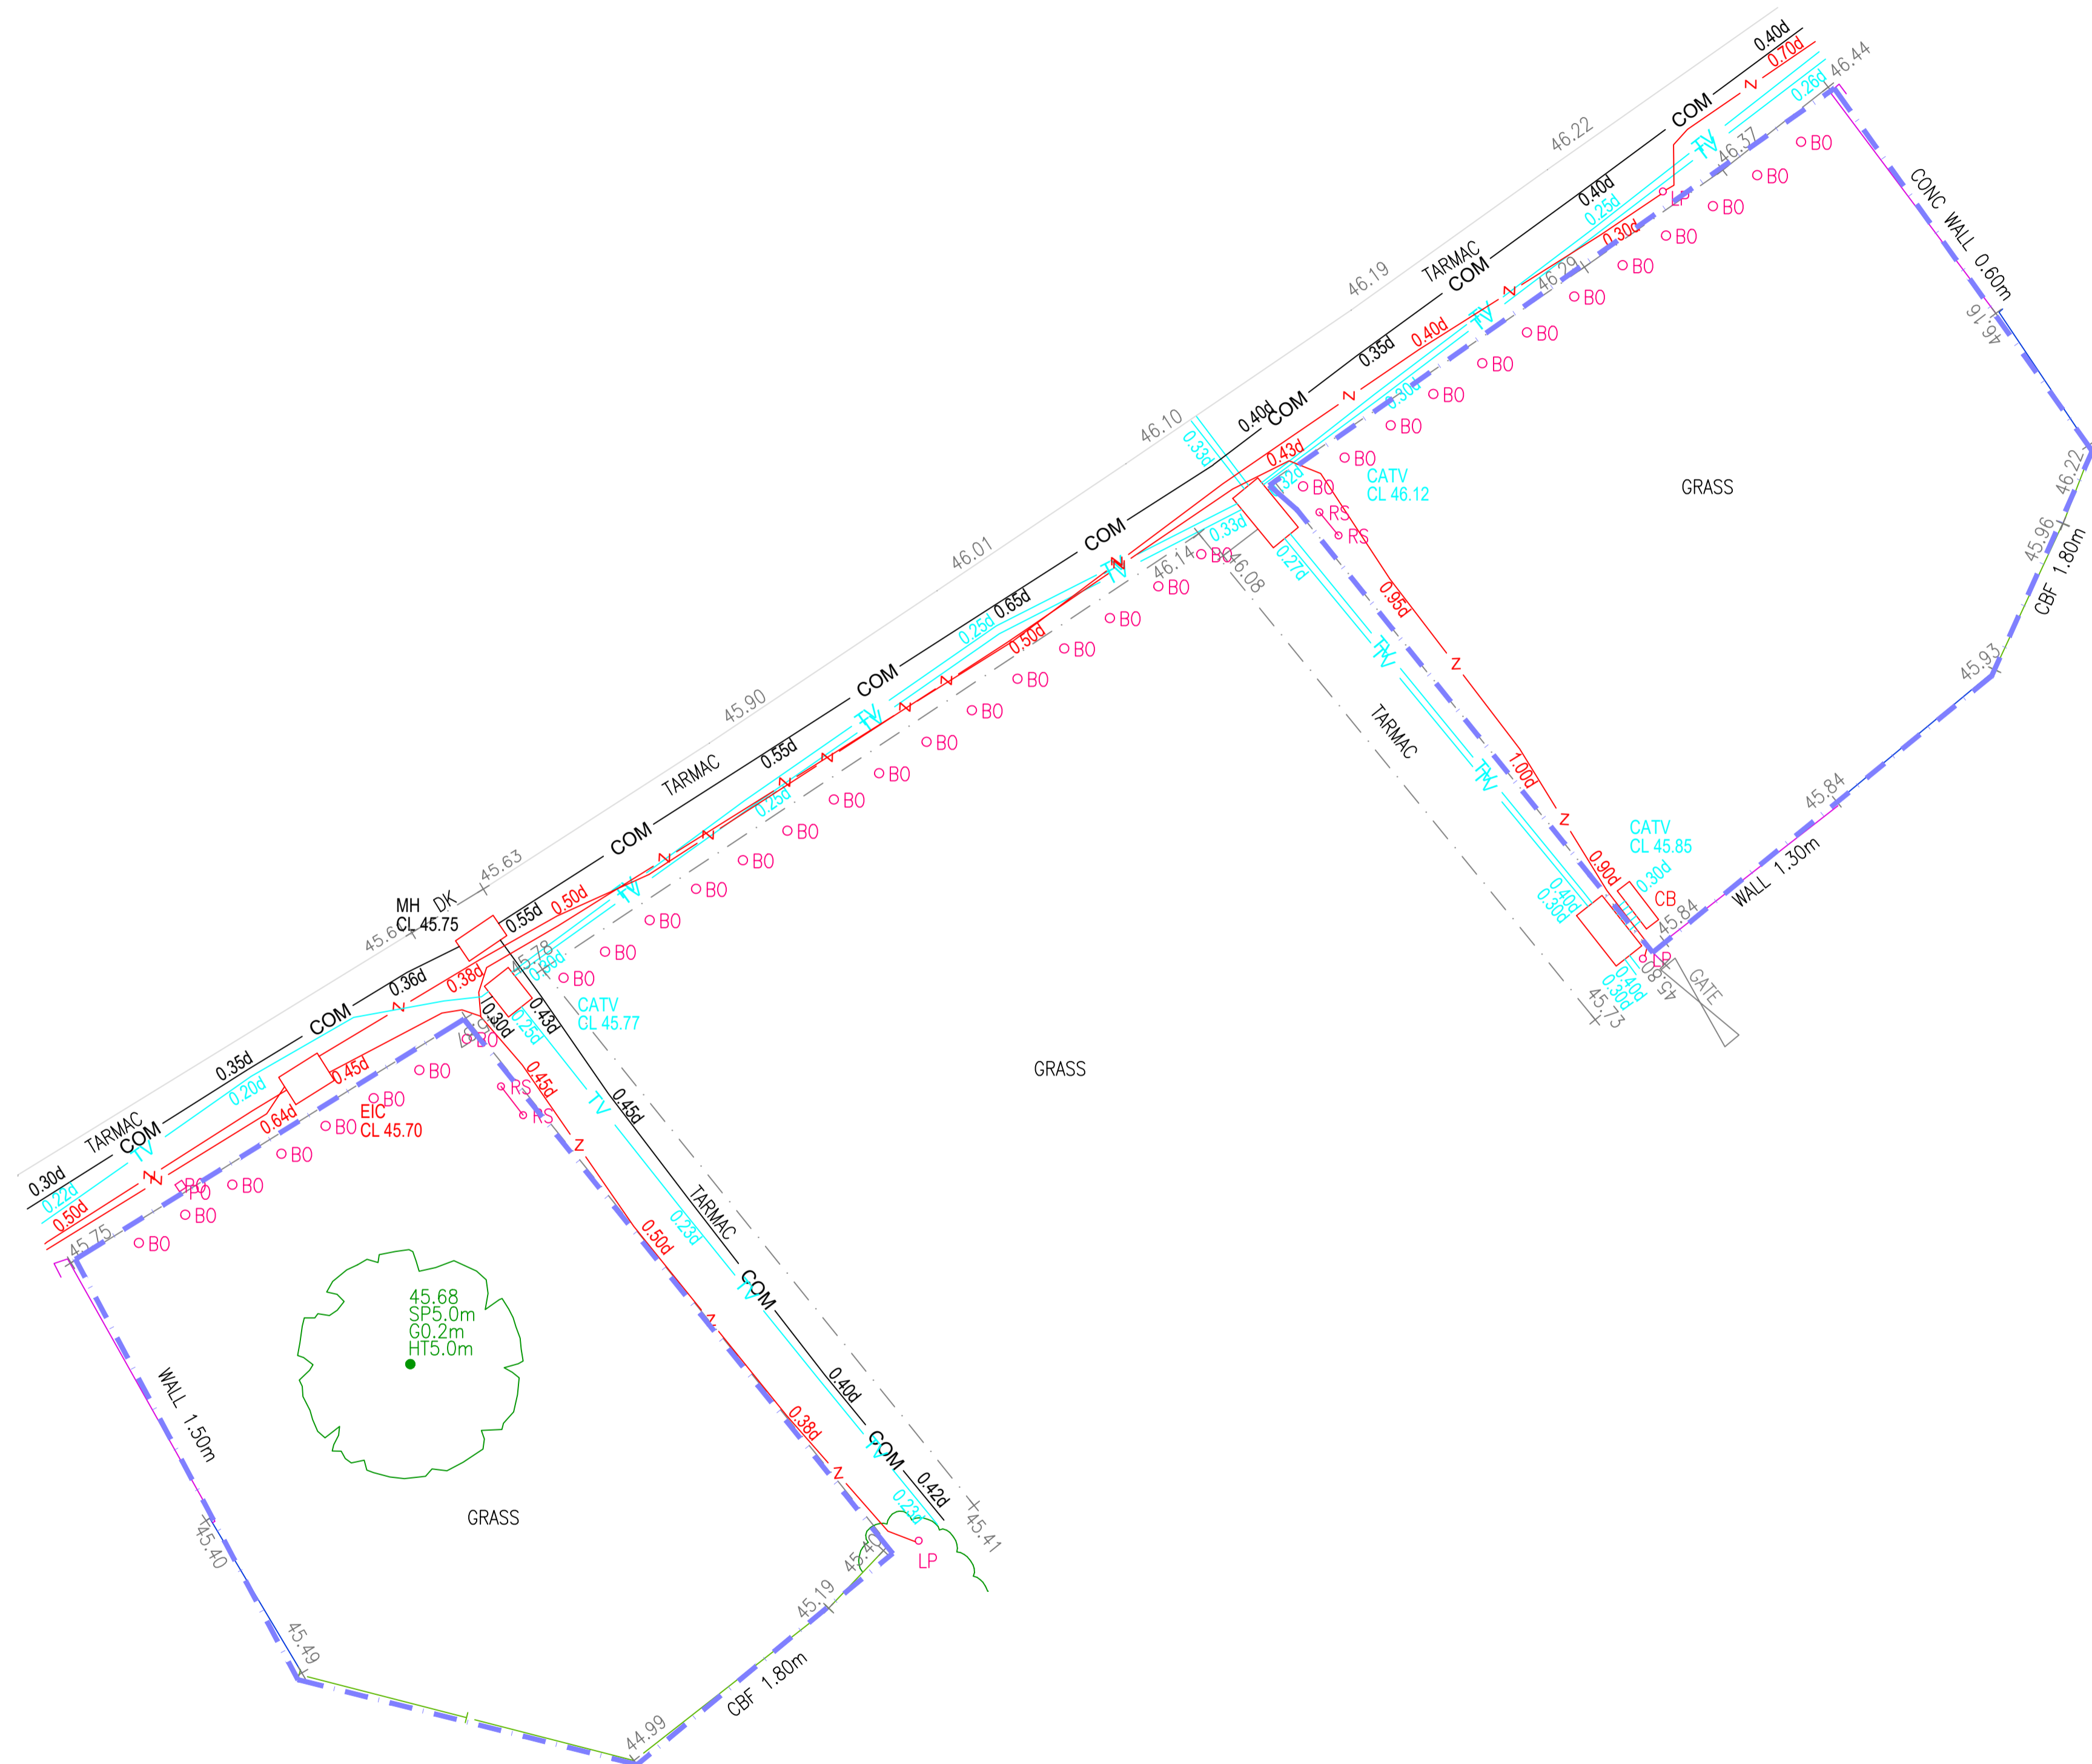

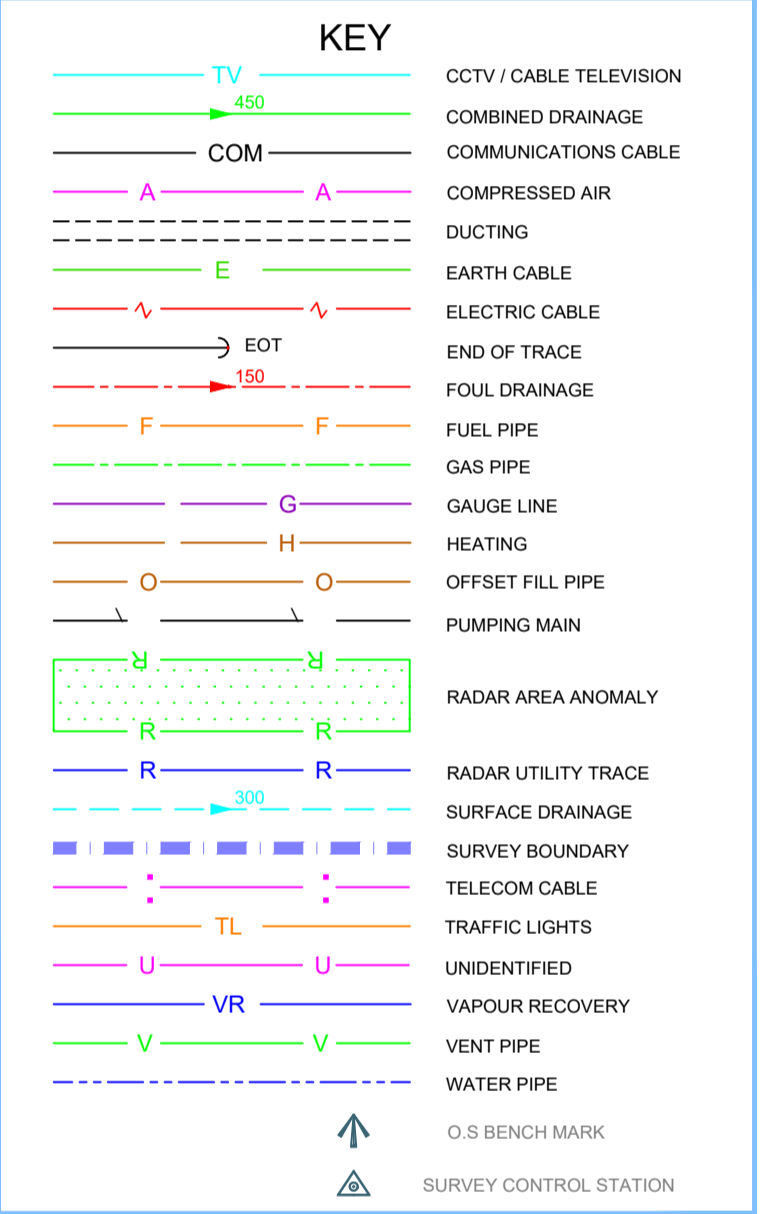



[illegible]

KEY		
	TV	CCTV / CABLE TELEVISION
	COM	COMBINED DRAINAGE
	A	COMMUNICATIONS CABLE
		COMPRESSED AIR
		DUCTING
	E	EARTH CABLE
		ELECTRIC CABLE
	EOT	END OF TRACE
	F	FOUL DRAINAGE
	F	FUEL PIPE
		GAS PIPE
	G	GAUGE LINE
	H	HEATING
	O	OFFSET FILL PIPE
		PUMPING MAIN
	R	RADAR AREA ANOMALY
	R	RADAR UTILITY TRACE
		SURFACE DRAINAGE
		SURVEY BOUNDARY
		TELECOM CABLE
	TL	TRAFFIC LIGHTS
	U	UNIDENTIFIED
	VR	VAPOUR RECOVERY
	V	VENT PIPE
		WATER PIPE
		O-S BENCH MARK
		SURVEY CONTROL STATION

Revision	Description	Date
Drawing Status:		
<h1 style="text-align: center;">INFORMATION</h1>		
 <p style="text-align: center;">T: 0208 399 3851      M: 07535 236 812  <a href="http://www.intersectsurveys.co.uk">www.intersectsurveys.co.uk</a></p>		
Client:		
REDBRIDGE COUNCIL		
Project:		
166 ARROWSMITH ROAD		
Title:		
UNDERGROUND UTILITY SERVICES LAYOUT		
Drawn	C.T	Surveyed:
		L.P
Cad File:	002	Scale
		1:100@A1
Drawing Number		Revision
99557-002		

[illegible]

Revision	Description	Date
Drawing Status:		
<h1 style="text-align: center;">INFORMATION</h1>		
 <p style="text-align: center;">T: 0208 399 3851      M: 07535 236 812  <a href="http://www.intersectsurveys.co.uk">www.intersectsurveys.co.uk</a></p>		
Client:		
REDBRIDGE COUNCIL		
Project:		
166 ARROWSMITH ROAD		
Title:		
UNDERGROUND UTILITY SERVICES LAYOUT		
Drawing	Surveyed:	Date
C.T	L.P	JUN'24
Cod File:		Scale
002		1:100@A1
Drawing Number		Revision
99557-003		