


X1 X2 X3 X4 X5 X6 X7B X8 X9 X10 X11 X12 X13 X14B X15 X16 X17 X18 X19 X20B X21 X22 X23 X24 X25 X26B X27 X28 X29 X30 X31 X32 X33 X34 X35 X36 X37 X38 X39 X40 X41

XW  
XV  
XU  
XT  
XS  
XR  
XQ  
XP  
XN  
XM  
XL  
XK  
XJ  
XH  
XG  
XF  
XE  
XD  
XC




**WORK-IN-PROGRESS**

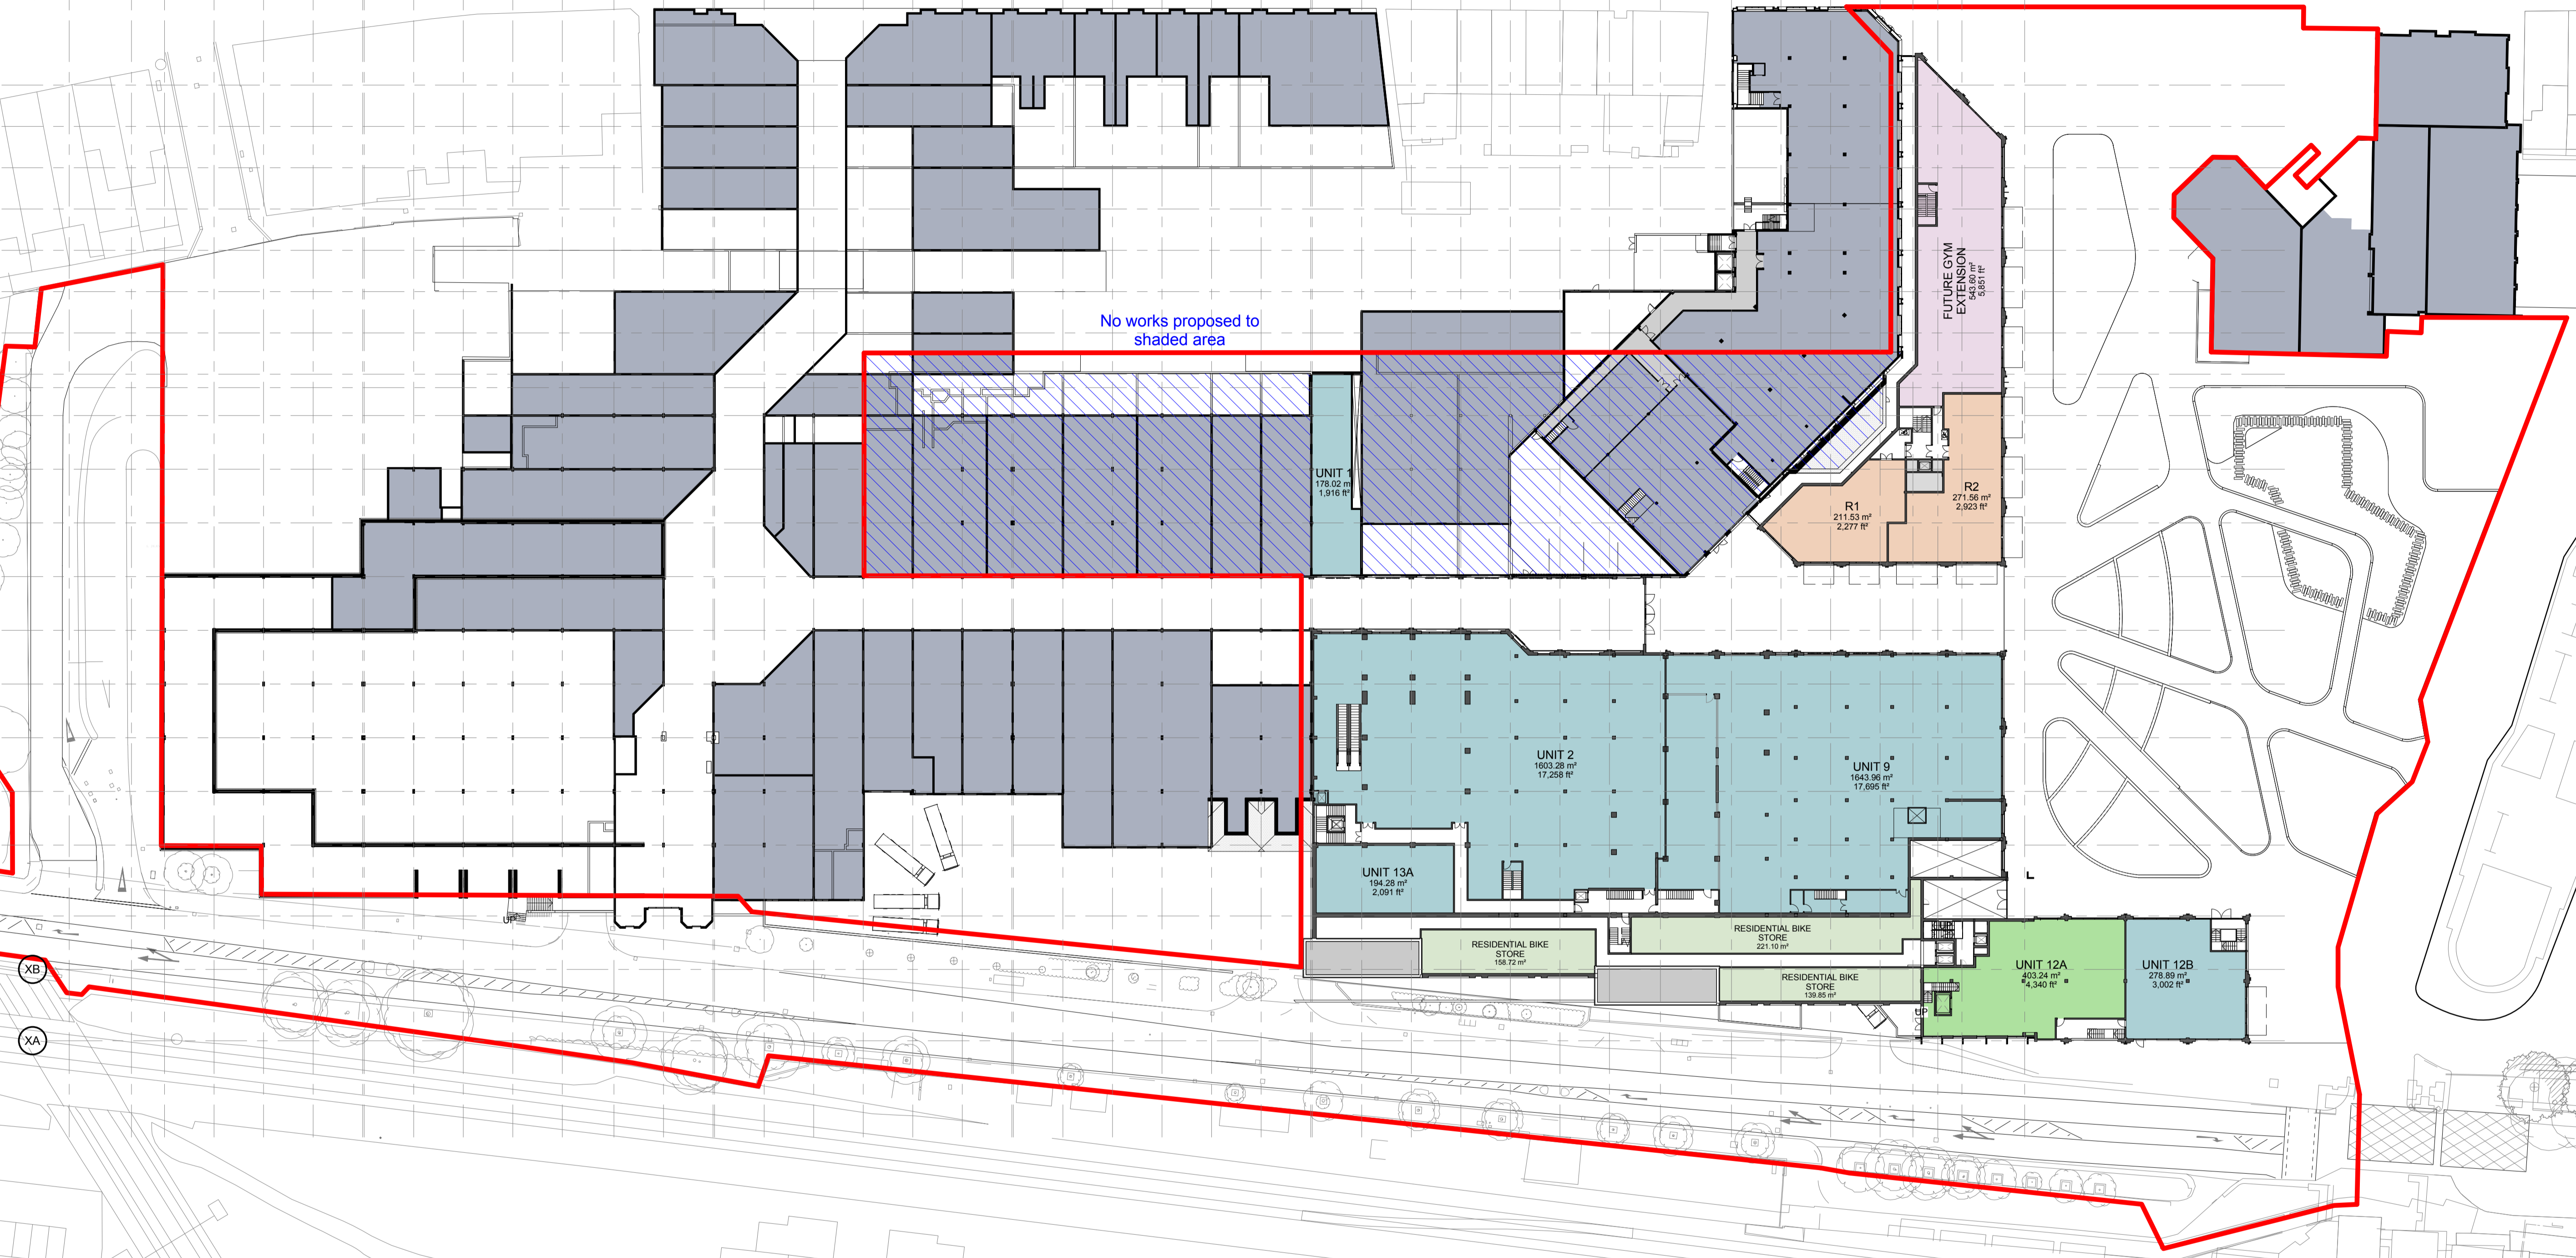

X1 X2 X3 X4 X5 X6 X7A X7B X8 X9 X10 X11 X12 X13 X14A X14B X15 X16 X17 X18 X19 X20B X21 X22 X23 X24 X25 X26A X26B X27 X28 X29 X30 X31 X32 X33 X34 X35 X36 X37 X38 X39 X40 X41

XW  
XV  
XU  
XT  
XS  
XR  
XQ  
XR  
XNY  
XM  
XL  
XK  
XJ  
XH  
XG  
XF  
XE  
XD  
XC  
XB  
XA

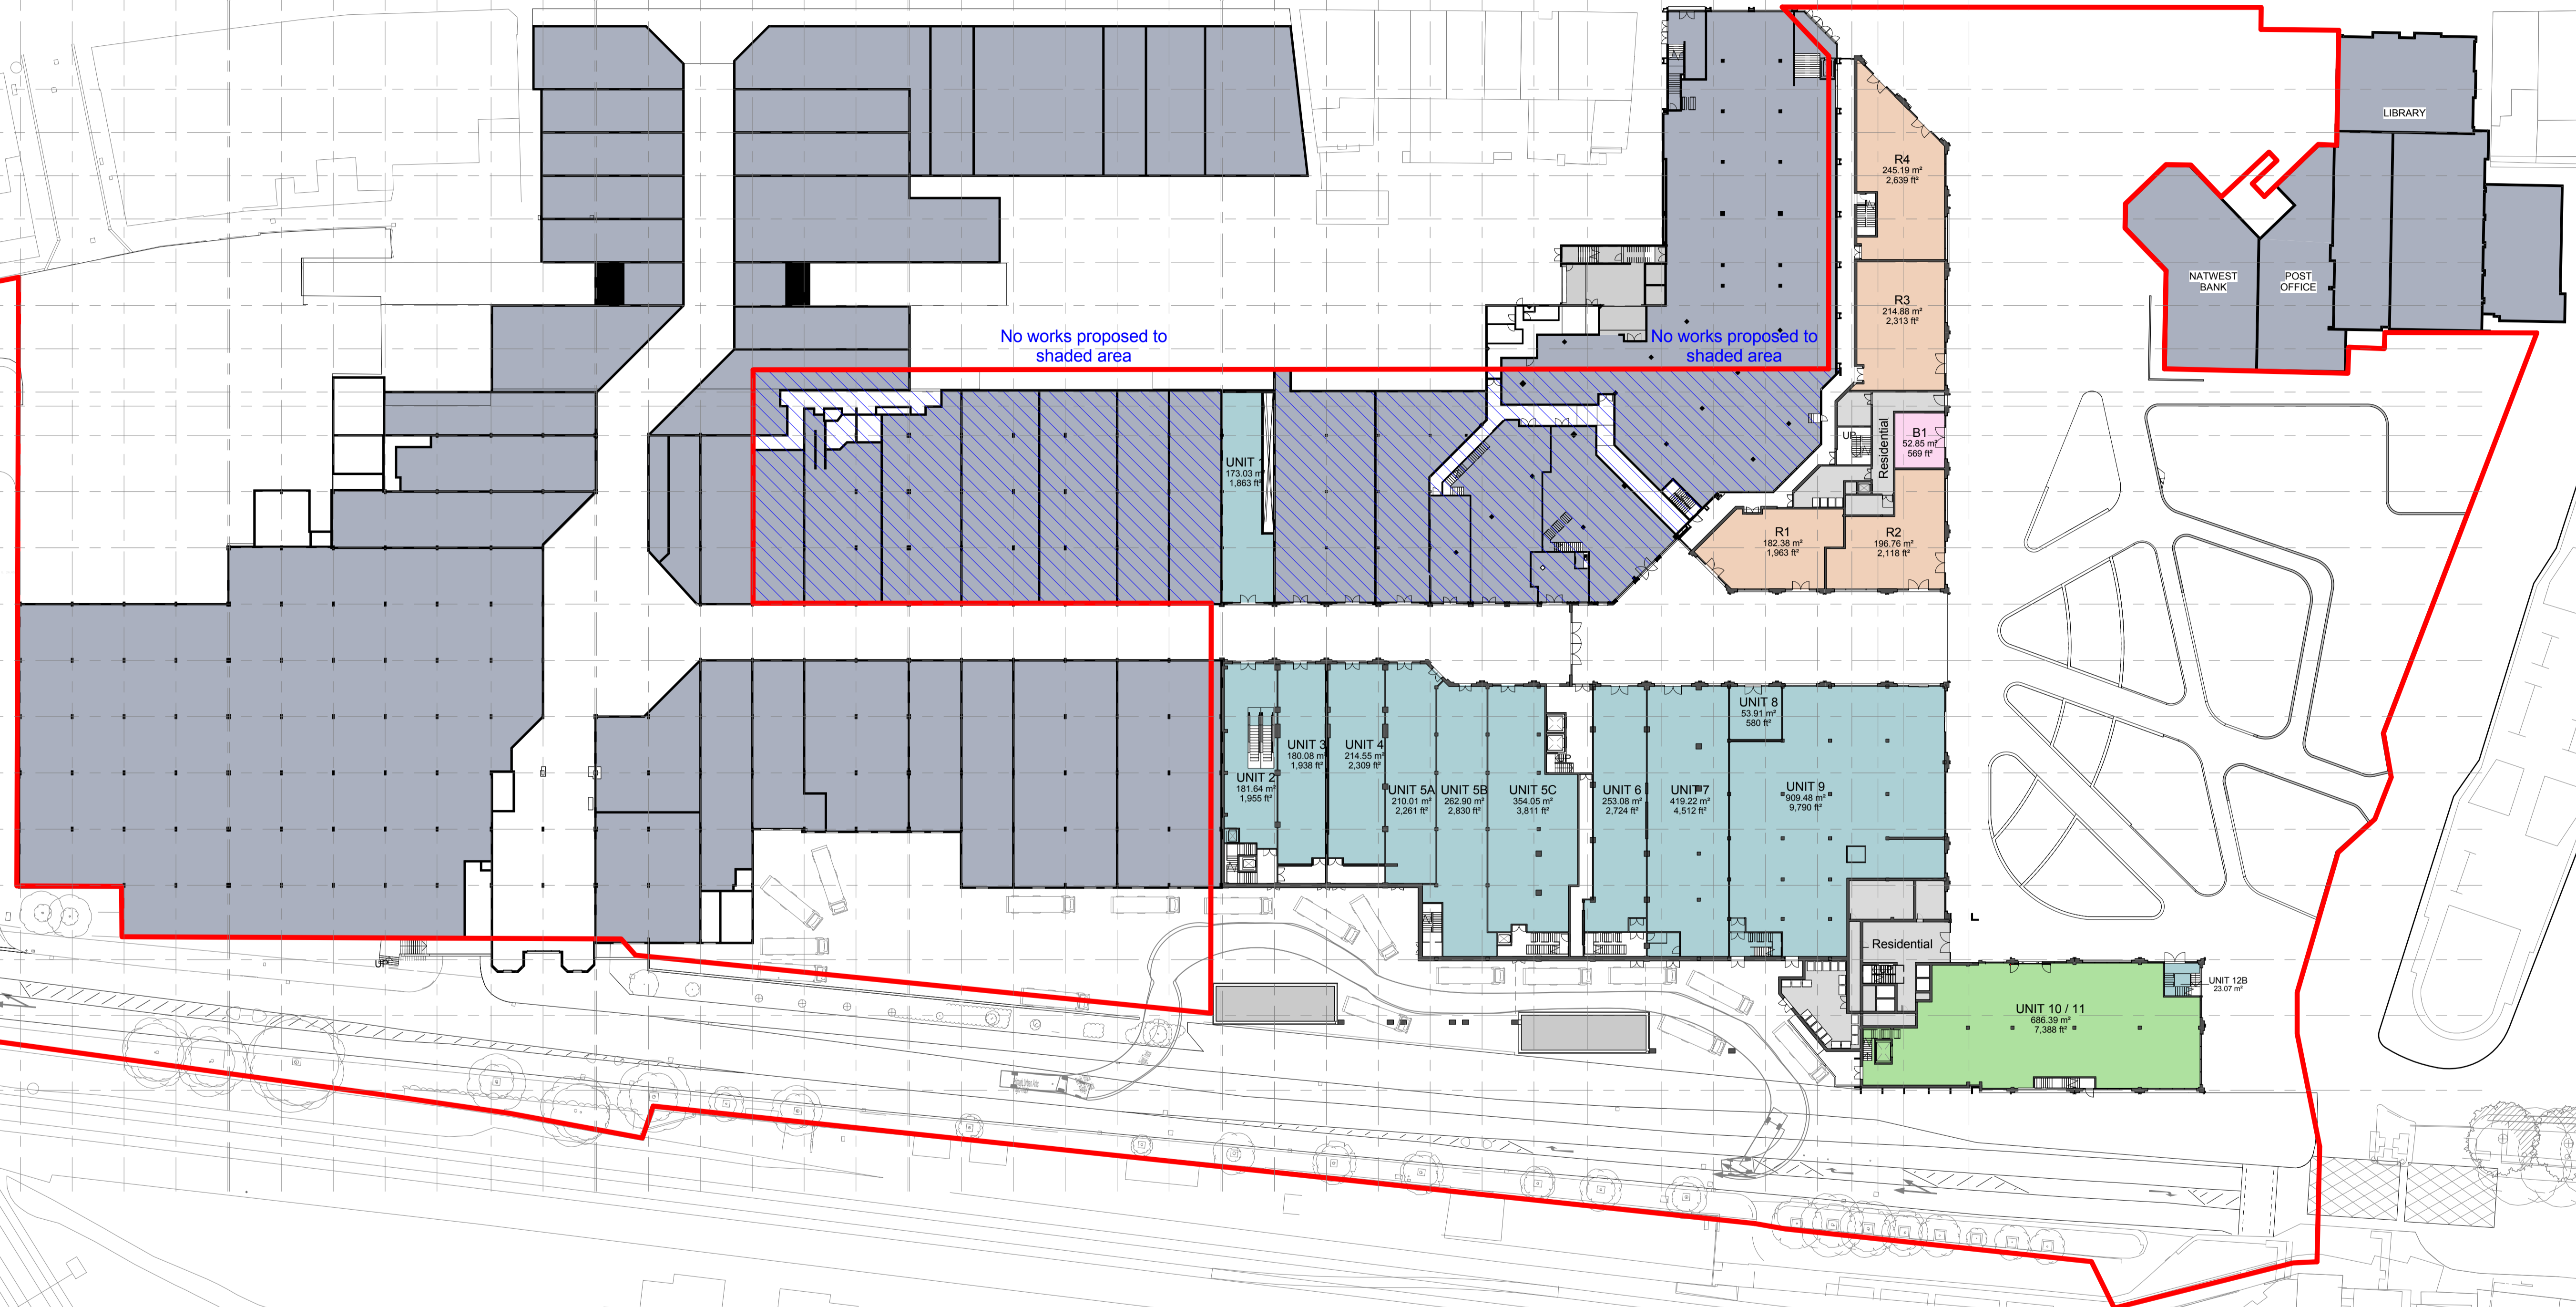

**WORK-IN-PROGRESS**



X1 X2 X3 X4 X5 X6 X7B X8 X9 X10 X11 X12 X13 X14B X15 X16 X17 X18 X19 X20B X21 X22 X23 X24 X25 X26B X27 X28 X29 X30 X31 X32 X33 X34 X35 X36 X37 X38 X39 X40 X41

XW  
XV  
XU  
XT  
XS  
XR  
XQ  
XP  
XN  
XM  
XL  
XK  
XJ  
XH  
XG  
XF  
XE  
XD  
XC

XB  
XA

EXISTING FLAT ROOFS ALLOCATED FOR  
INSTALLATION OF PHOTOVOLTAIC PANELS SERVING  
THE OUTLINE RESIDENTIAL SCHEME

No works proposed to  
shaded area

PODIUM LANDSCAPING  
SUBJECT TO DESIGN  
DEVELOPMENT

PODIUM LANDSCAPING  
SUBJECT TO DESIGN  
DEVELOPMENT

**WORK-IN-PROGRESS**