

LEGEND

Removable bollard

Removable railings


Locked bollard

- A Removable railings
- B Removable bollard
- C Removable railings
- D Removable railings
- E Removable railings
- F Removable bollard
- G Removable railings
- H Removable railings
- I Removable railings
- J Removable bollard
- K Removable railings
- L Removable railings

GLA Boundary

Note:
Bollard A is locked and access strictly controlled by the Heritage Wardens.

To gain access, please liaise with the onsite duty warden, who will require authorisation from the Square's team to allow vehicles onto the square.

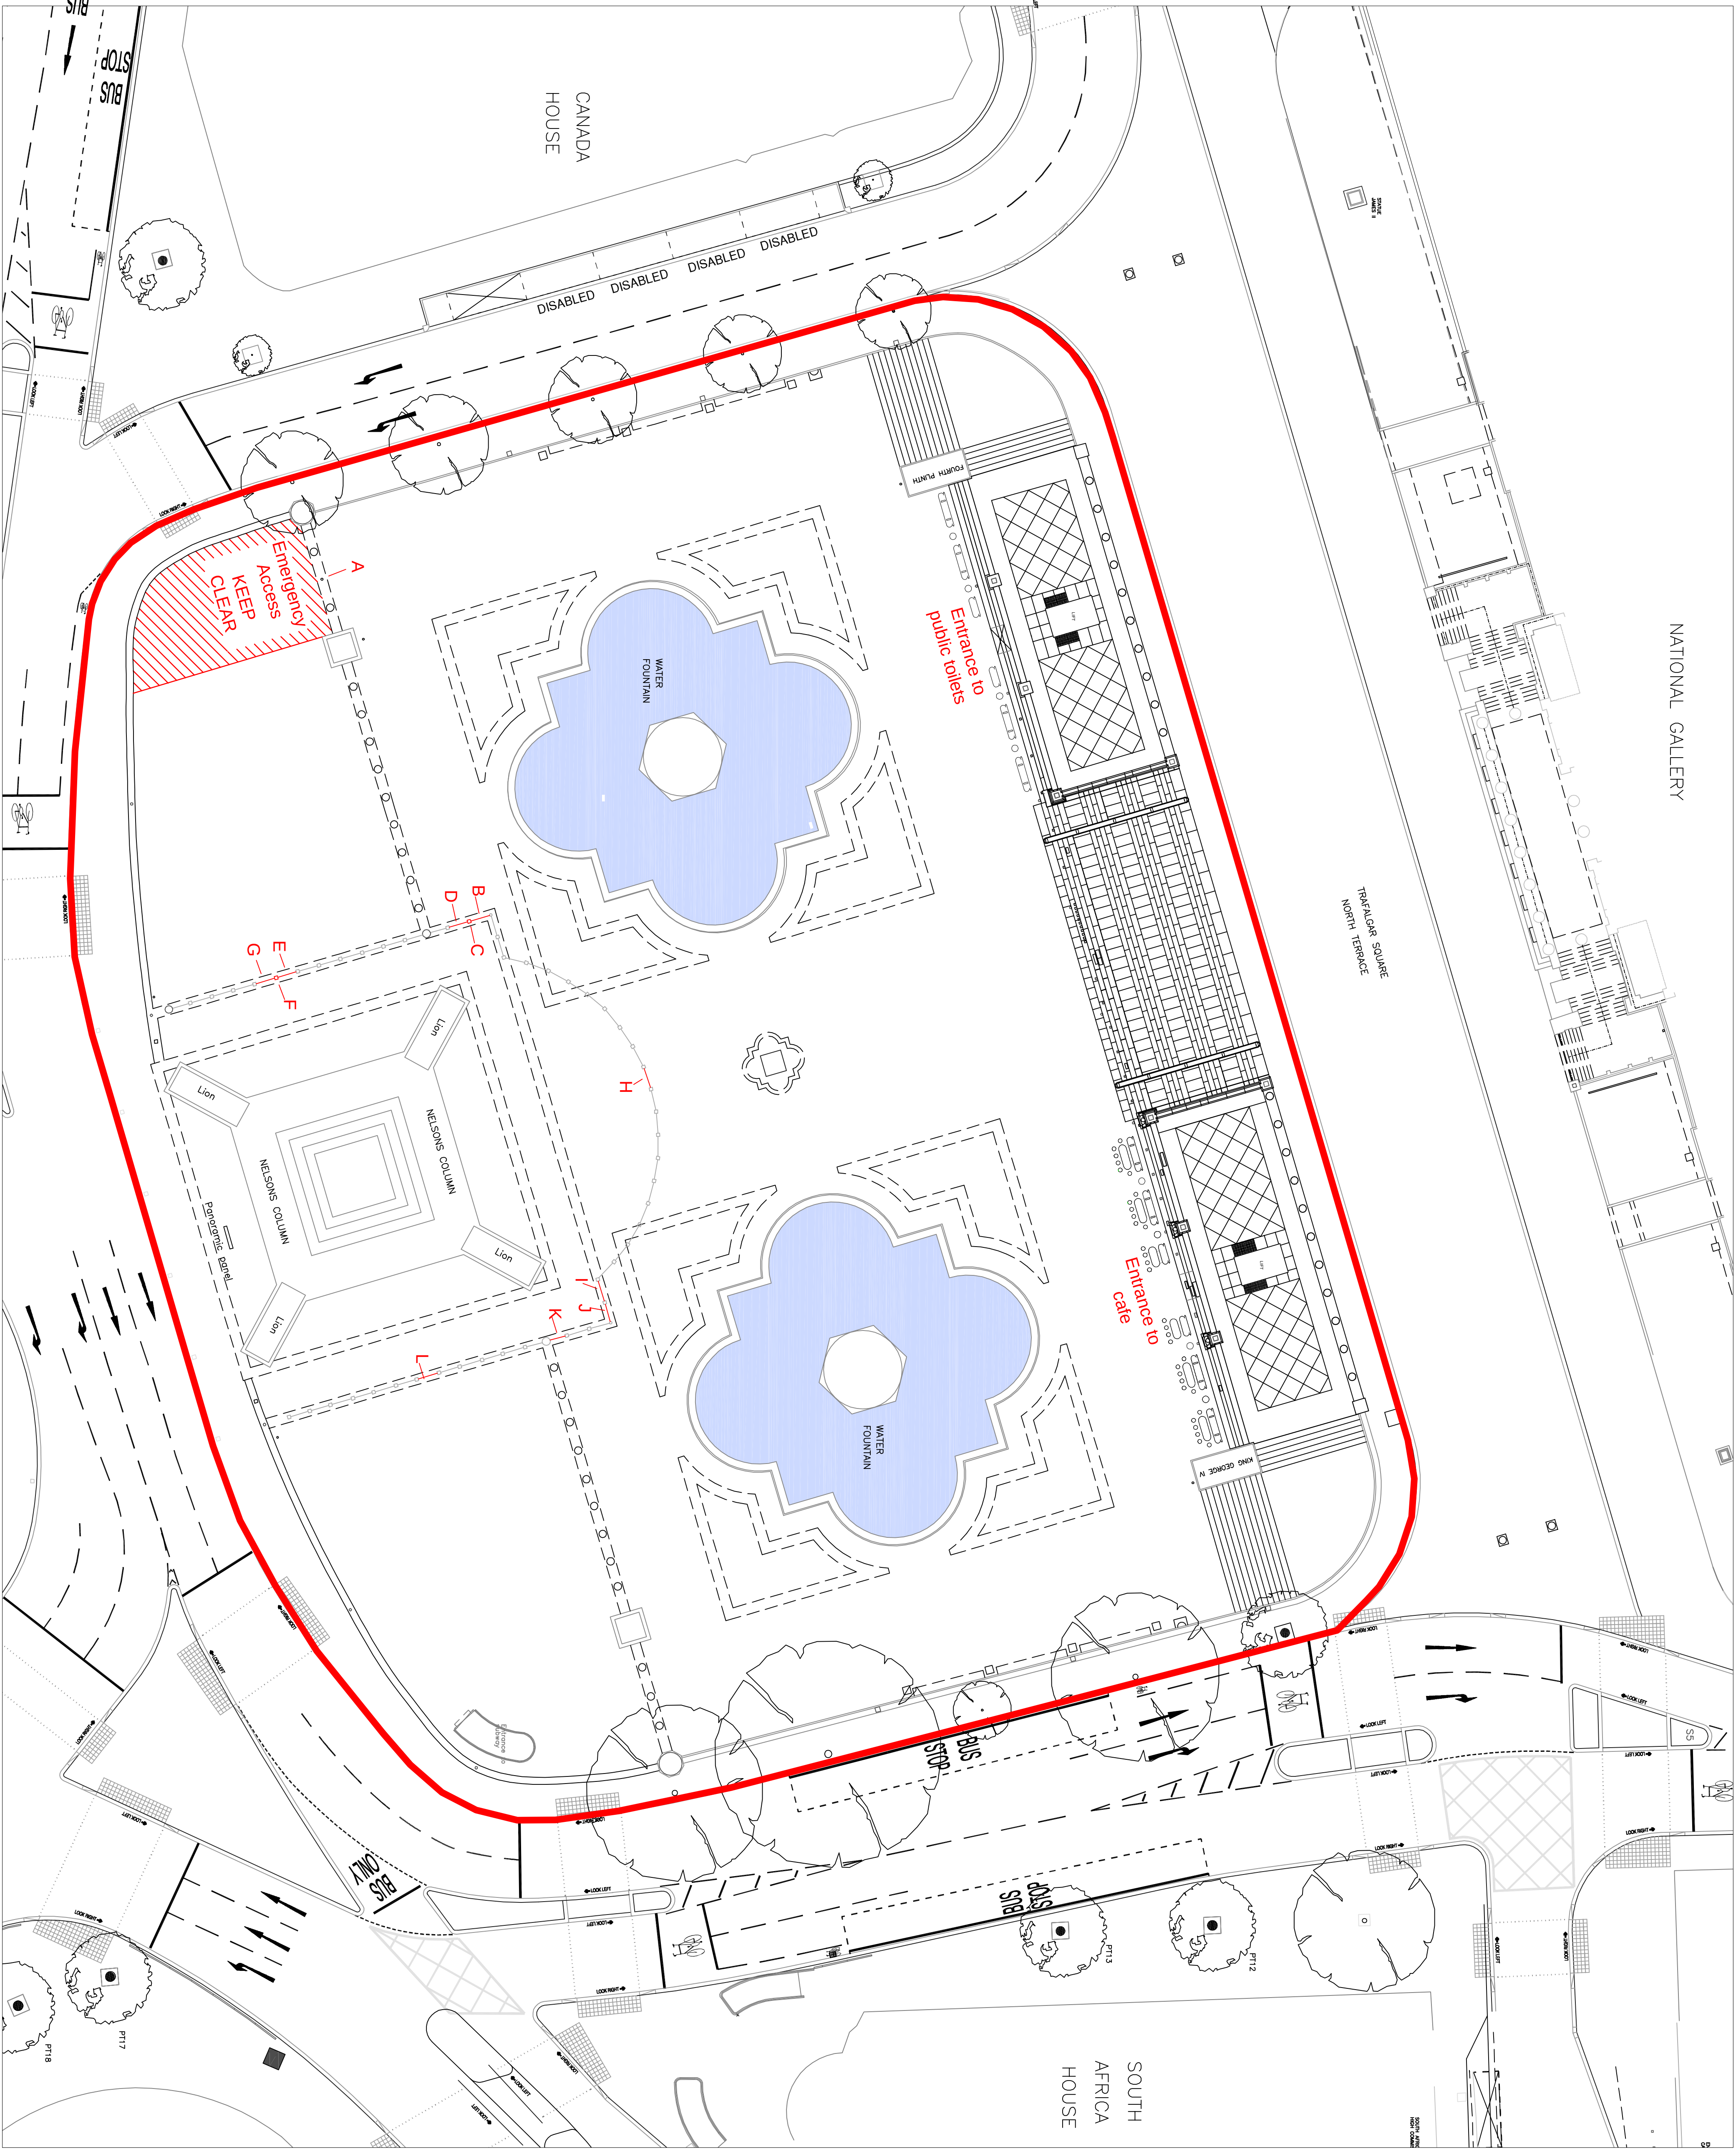

C	Changed to annotations	TW 22-06-2020
B	Added/removable bollards and railings	GM 09-06-2020
A	Changes following GLA comments	TW 05-04-2020
Revisions Comments		Dates
Client		Date 09-03-2020
GREATER LONDON AUTHORITY		Drawn GM
Project title		Approved TW
TRAFALGAR SQUARE, LONDON		Scale 1:250@A1
Drawing title		Job No 2020006
EXISTING GENERAL PLAN		Dwg No GLA 01



EC HARRIS LLP
Lytton House, 7-12 Tavistock Square, London WC1 9LX
Tel: 020 73872431 Fax: 020 73800493
information@ec Harris.com
www.ec Harris.com
Delivering better value results for clients