

Our Ref: JM/LJD0211
Your Ref: P/2008/3981

E-mail: [REDACTED]@rpsgroup.com
Date: 27 May 2009

[REDACTED]
Ealing Borough Council
Planning Department
Perceval House
14-16 Uxbridge Road
London
W5 2TH

Dear Sir,

SOUTHALL GAS WORKS APPLICATION REF: P/2008/398

Further to our recent discussions and communications in relation to the above application, please find enclosed for formal submission on behalf of the applicant, National Grid Property Limited (NGPHL), five copies of the following detailed access plans:

- Drawing Ref. 52212/A/49
- Drawing Ref. 52212/A/50
- Drawing Ref. 52212/A/51
- Drawing Ref. 52212 – Footpath & Cycleway Linkages

The enclosed plans detail the vehicular, pedestrian and cycle access points onto Beaconsfield Road to the north of the application site. These access points are also shown on the following submitted parameter plans: Plan Ref. 0317-P1014-00 and Plan Ref. 0317-P1015-00.

In addition, the enclosed plans were previously provided within the Appendices (Appendix 4D and 7A respectively) of the Transport Assessment. However, they are enclosed now for formal consideration by the Council.


I trust that this letter and the enclosures adequately address the issue raised in your email of 26th May 2009.

Yours faithfully,

[REDACTED]
Associate

Enc.

Cc. [REDACTED] [REDACTED]

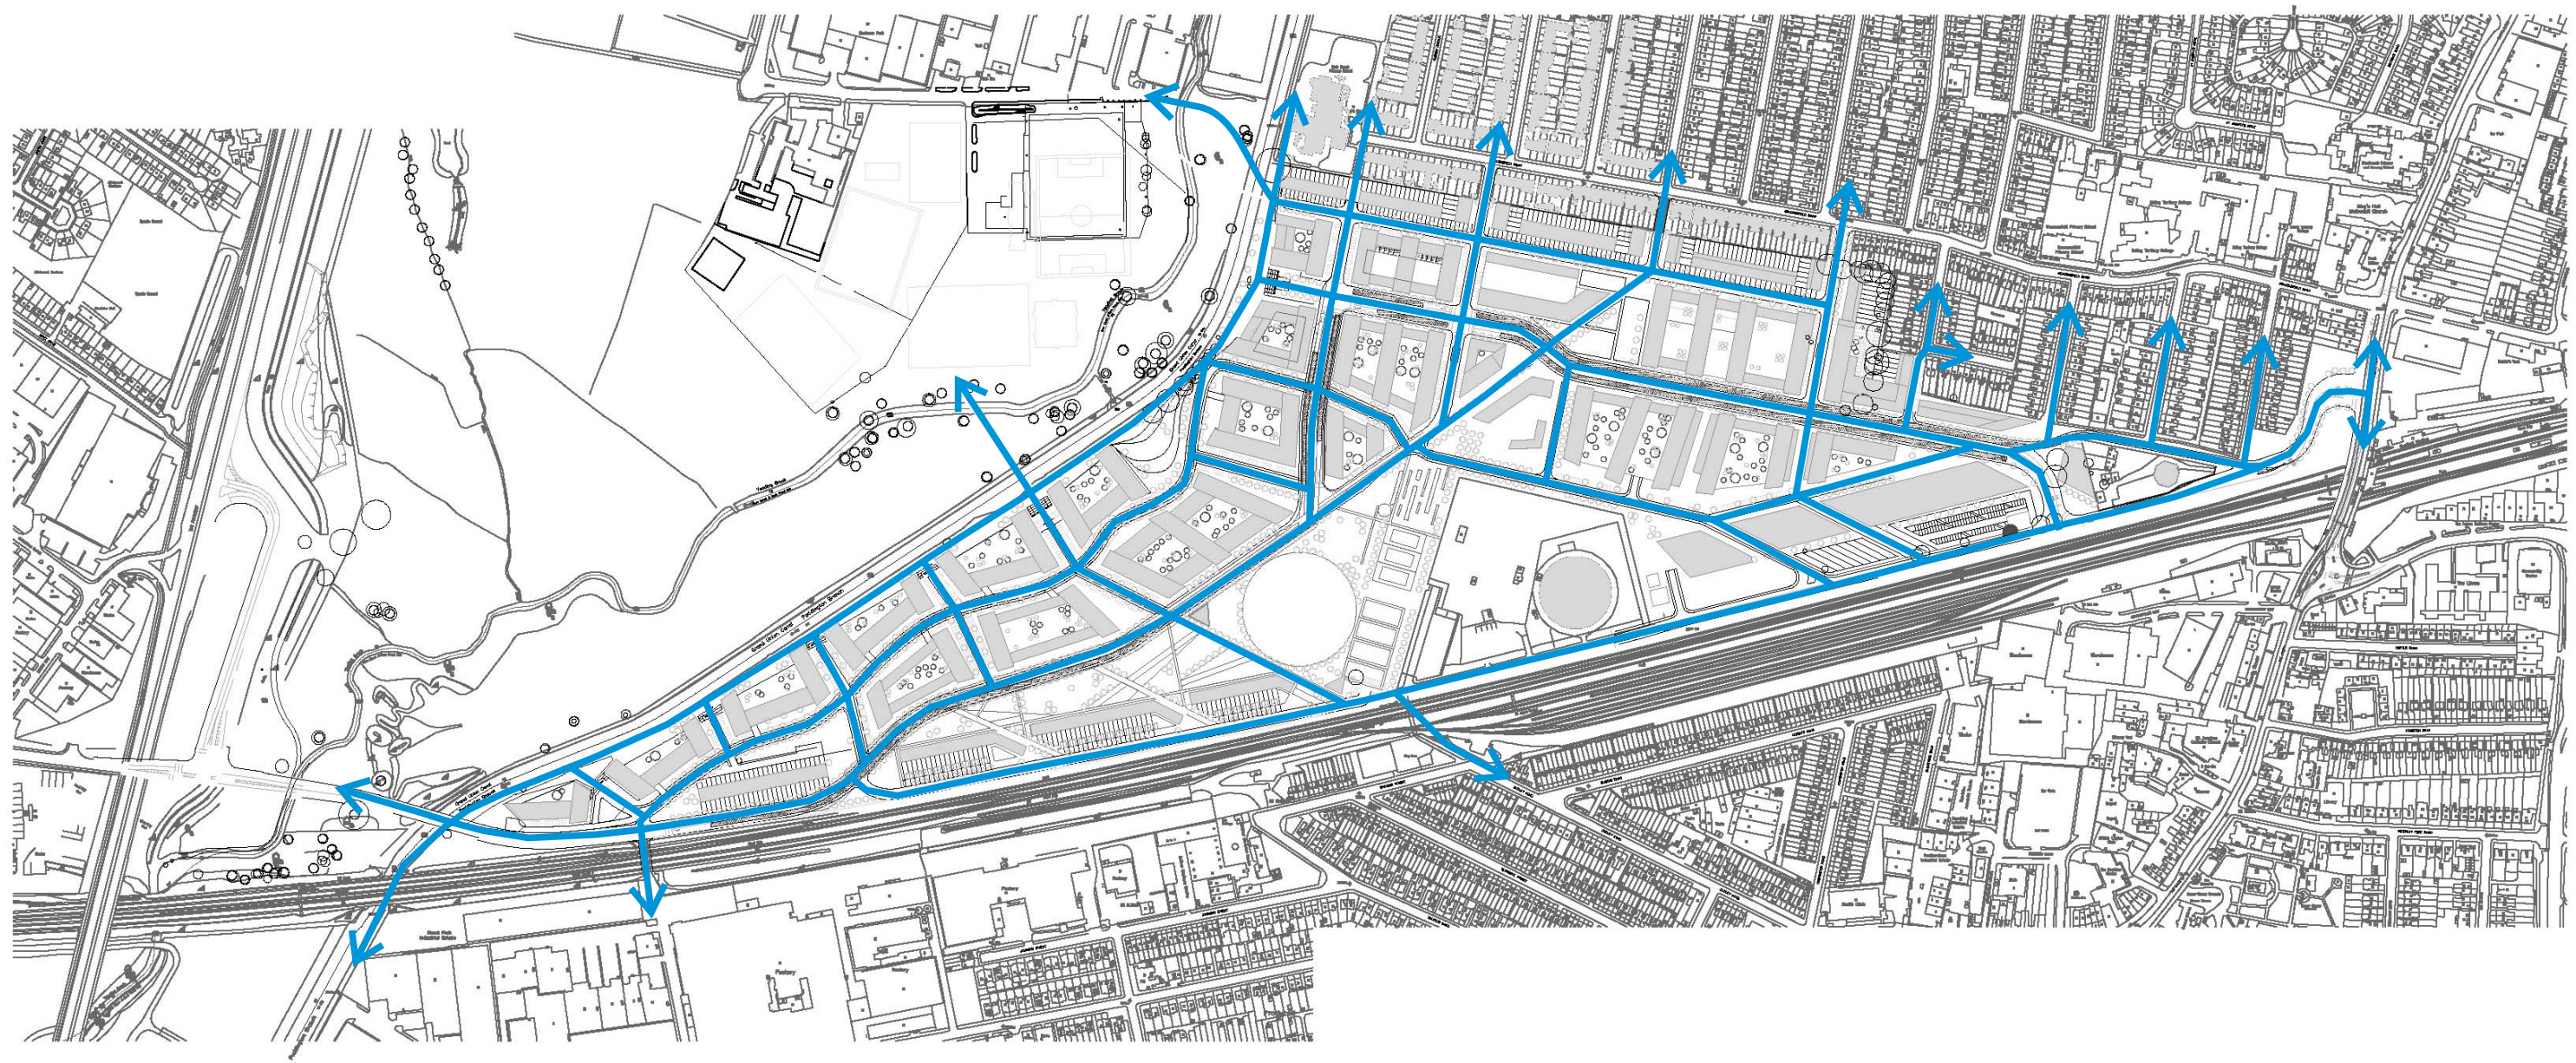

Key

 Footways & Cyclepaths

Note: This map is reproduced from Ordnance Survey material with the permission of Ordnance Survey on behalf of the Controller Of Her Majesty's Stationary Office © Crown Copyright. Unauthorised reproduction infringes Crown Copyright and may lead to prosecution or civil proceedings. Savell Bird & Axon, SBA License No: 1000205102005.
NOTE: THE PROPERTY OF THIS DRAWING AND DESIGN IS VESTED IN INDEPENDENT TRANSPORT CONSULTANTS LTD.
IT MUST NOT BE COPIED OR REPRODUCED IN ANY WAY WITHOUT THEIR PRIOR WRITTEN CONSENT.

Savell Bird & Axon

A White Young Green Company
Ariel House, 74a Charlotte Street, London, W1T 4QJ, UK
T: (0)20 7580 8844 F: (0)20 7580 8818 E: sba@sbax.co.uk

Proposed Scheme: Footpath & Cycleway Linkages

Client

National Grid Plc

Drawing Title

Job Title

West Southall

Scale: N.T.S

Drawn by: T.W.S

1st Issued: Apr 08


Drg No:

Designed by: T.W.S

Ckd/Appd: A.M.

Job No: 52212

- Notes:**
1. This is not a construction drawing and is intended for illustrative purposes only.
 2. White lining is indicative only.

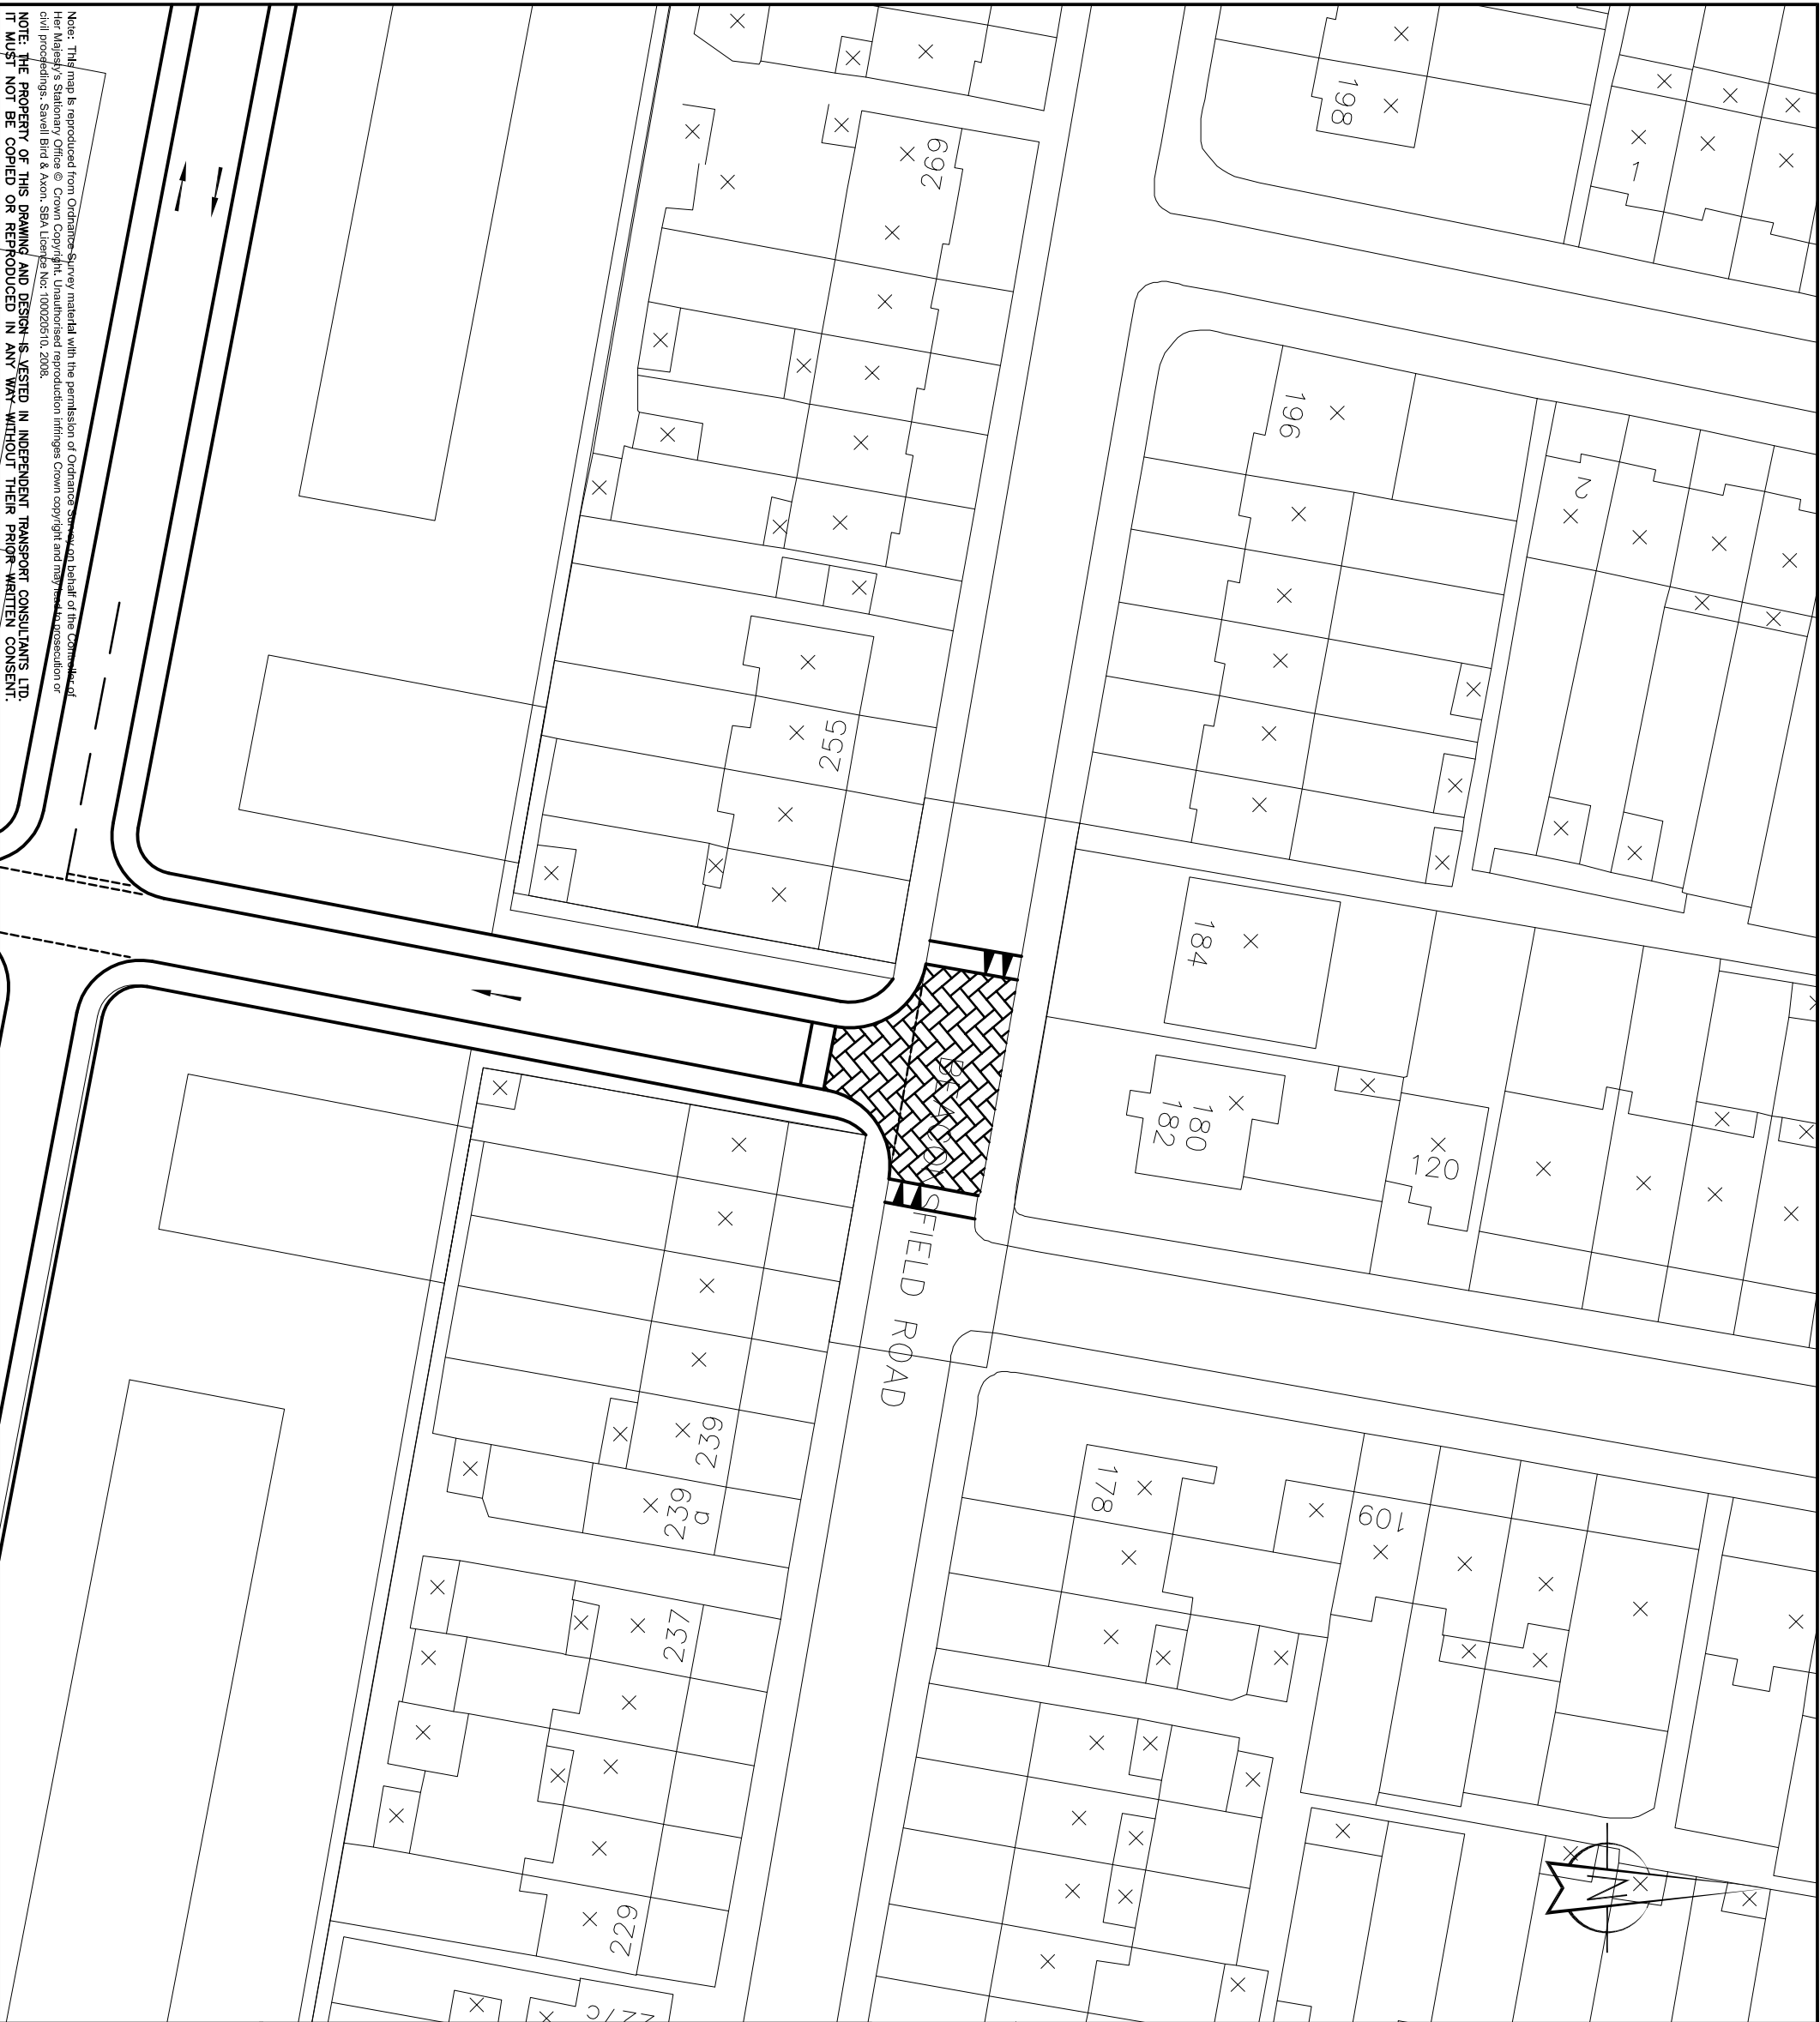

REV.	DETAILS	DRAWN	CHECKED	DATE
1.				

CLIENT:

National Grid

PROJECT:

West Southall

DRAWING TITLE:

Beaconsfield Road
Western Access

SCALE:

1:500 at A3

DRAWN:

M.W.

CHECKED:

A.M.

DATE:

13.08.08.

Savell Bird & Axon
A White Young Green Company

Ariel House 74a Charlotte Street London W1T 4QJ
t: 020 7560 8844 f: 020 7560 8818 e: sba@sba.co.uk

DRAWING NUMBER:

52212/A/49


REVISION:

1.

Note: This map is reproduced from Ordnance Survey material with the permission of Ordnance Survey on behalf of the Controller of Her Majesty's Stationary Office © Crown Copyright. Unauthorised reproduction infringes Crown copyright and may lead to prosecution or civil proceedings. Savell Bird & Axon, SBA Licence No: 10002610, 2008.

NOTE: THE PROPERTY OF THIS DRAWING AND DESIGN IS VESTED IN INDEPENDENT TRANSPORT CONSULTANTS LTD. IT MUST NOT BE COPIED OR REPRODUCED IN ANY WAY WITHOUT THEIR PRIOR WRITTEN CONSENT.

- Notes:**
1. This is not a construction drawing and is intended for illustrative purposes only.
 2. White lining is indicative only.

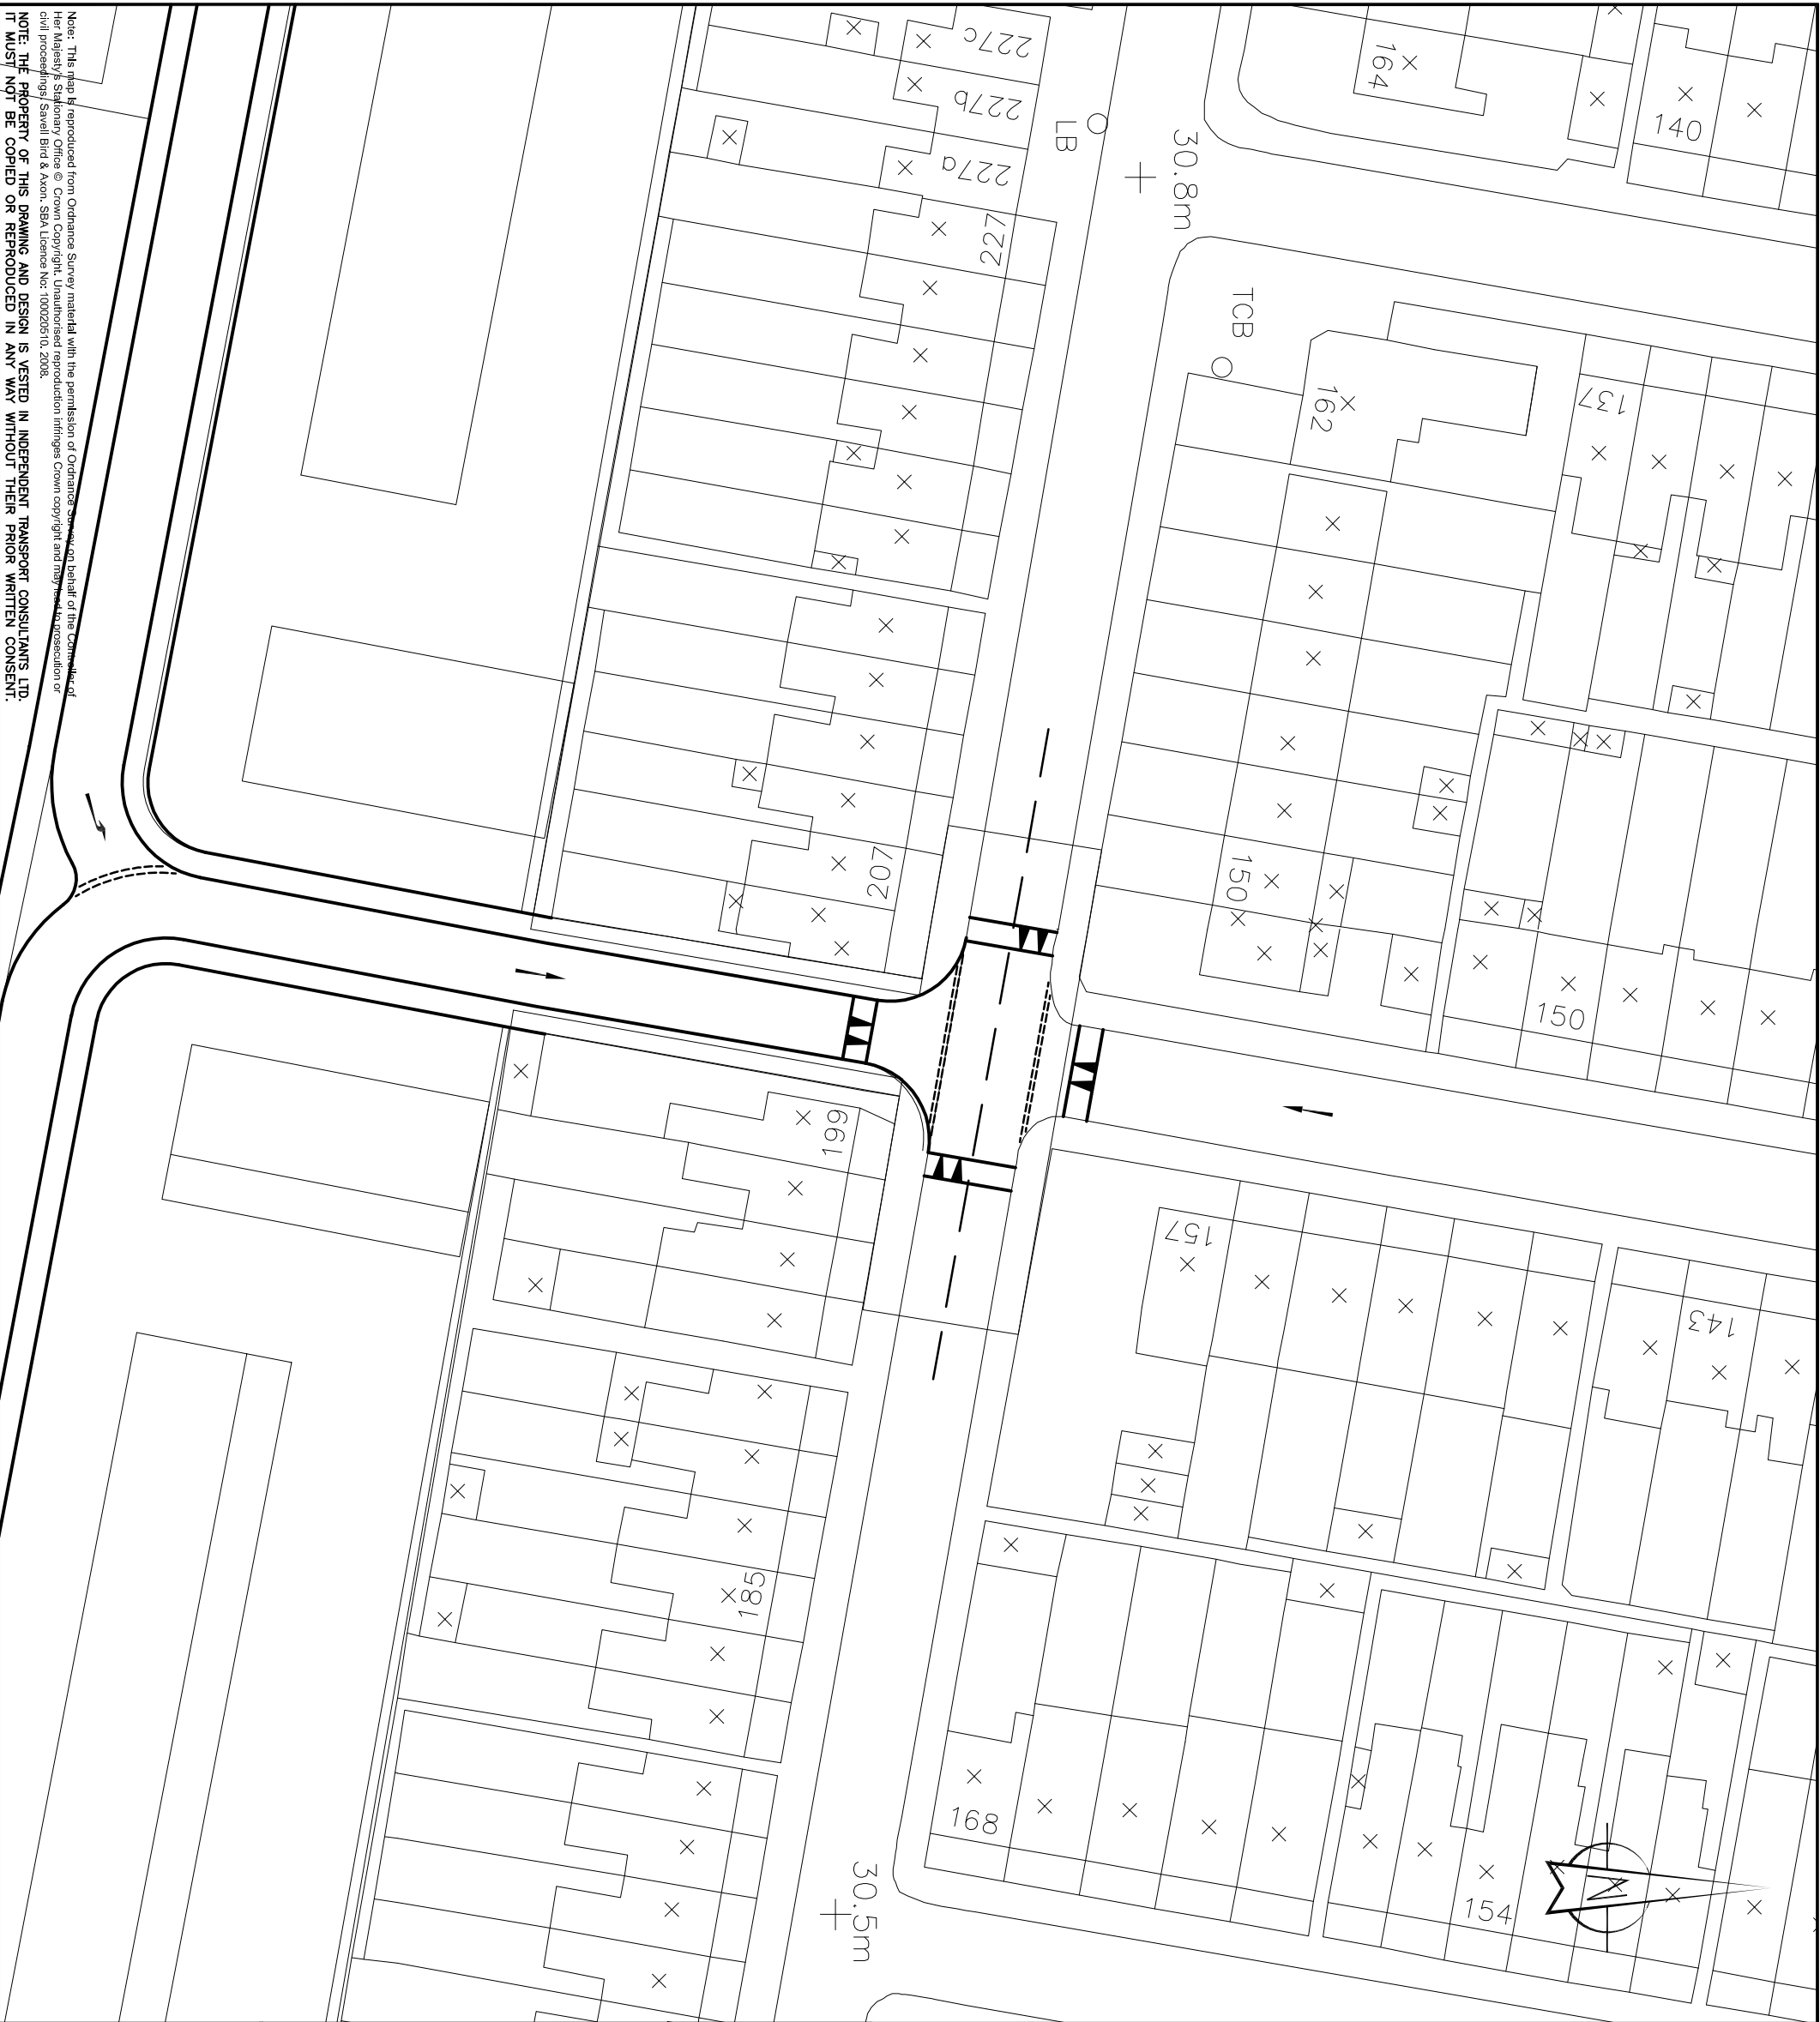

REV.	DETAILS	DRAWN	CHECKED	DATE
1.				
2.				

CLIENT:

National Grid

PROJECT:

West Southall

DRAWING TITLE:

Beaconsfield Road
Middle Access

SCALES:

1:500 at A3

DRAWN:

M.W.

CHECKED:

A.M.

DATE:

13.08.08.

Savell Bird & Axon
A White Young Green Company

Ariel House 74a Charlotte Street London W1T 4QJ
t: 020 7560 8844 f: 020 7560 8818 e: sba@sba.co.uk

DRAWING NUMBER:

52212/A/50


REVISION:

1.

Note: This map is reproduced from Ordnance Survey material with the permission of Ordnance Survey on behalf of the Controller of Her Majesty's Stationary Office © Crown Copyright. Unauthorised reproduction infringes Crown copyright and may lead to prosecution or civil proceedings/ Savell Bird & Axon, SBA Licence No: 100020510, 2008.

NOTE: THE PROPERTY OF THIS DRAWING AND DESIGN IS VESTED IN INDEPENDENT TRANSPORT CONSULTANTS LTD.
IT MUST NOT BE COPIED OR REPRODUCED IN ANY WAY WITHOUT THEIR PRIOR WRITTEN CONSENT.

- Notes:**
1. This is not a construction drawing and is intended for illustrative purposes only.
 2. White lining is indicative only.

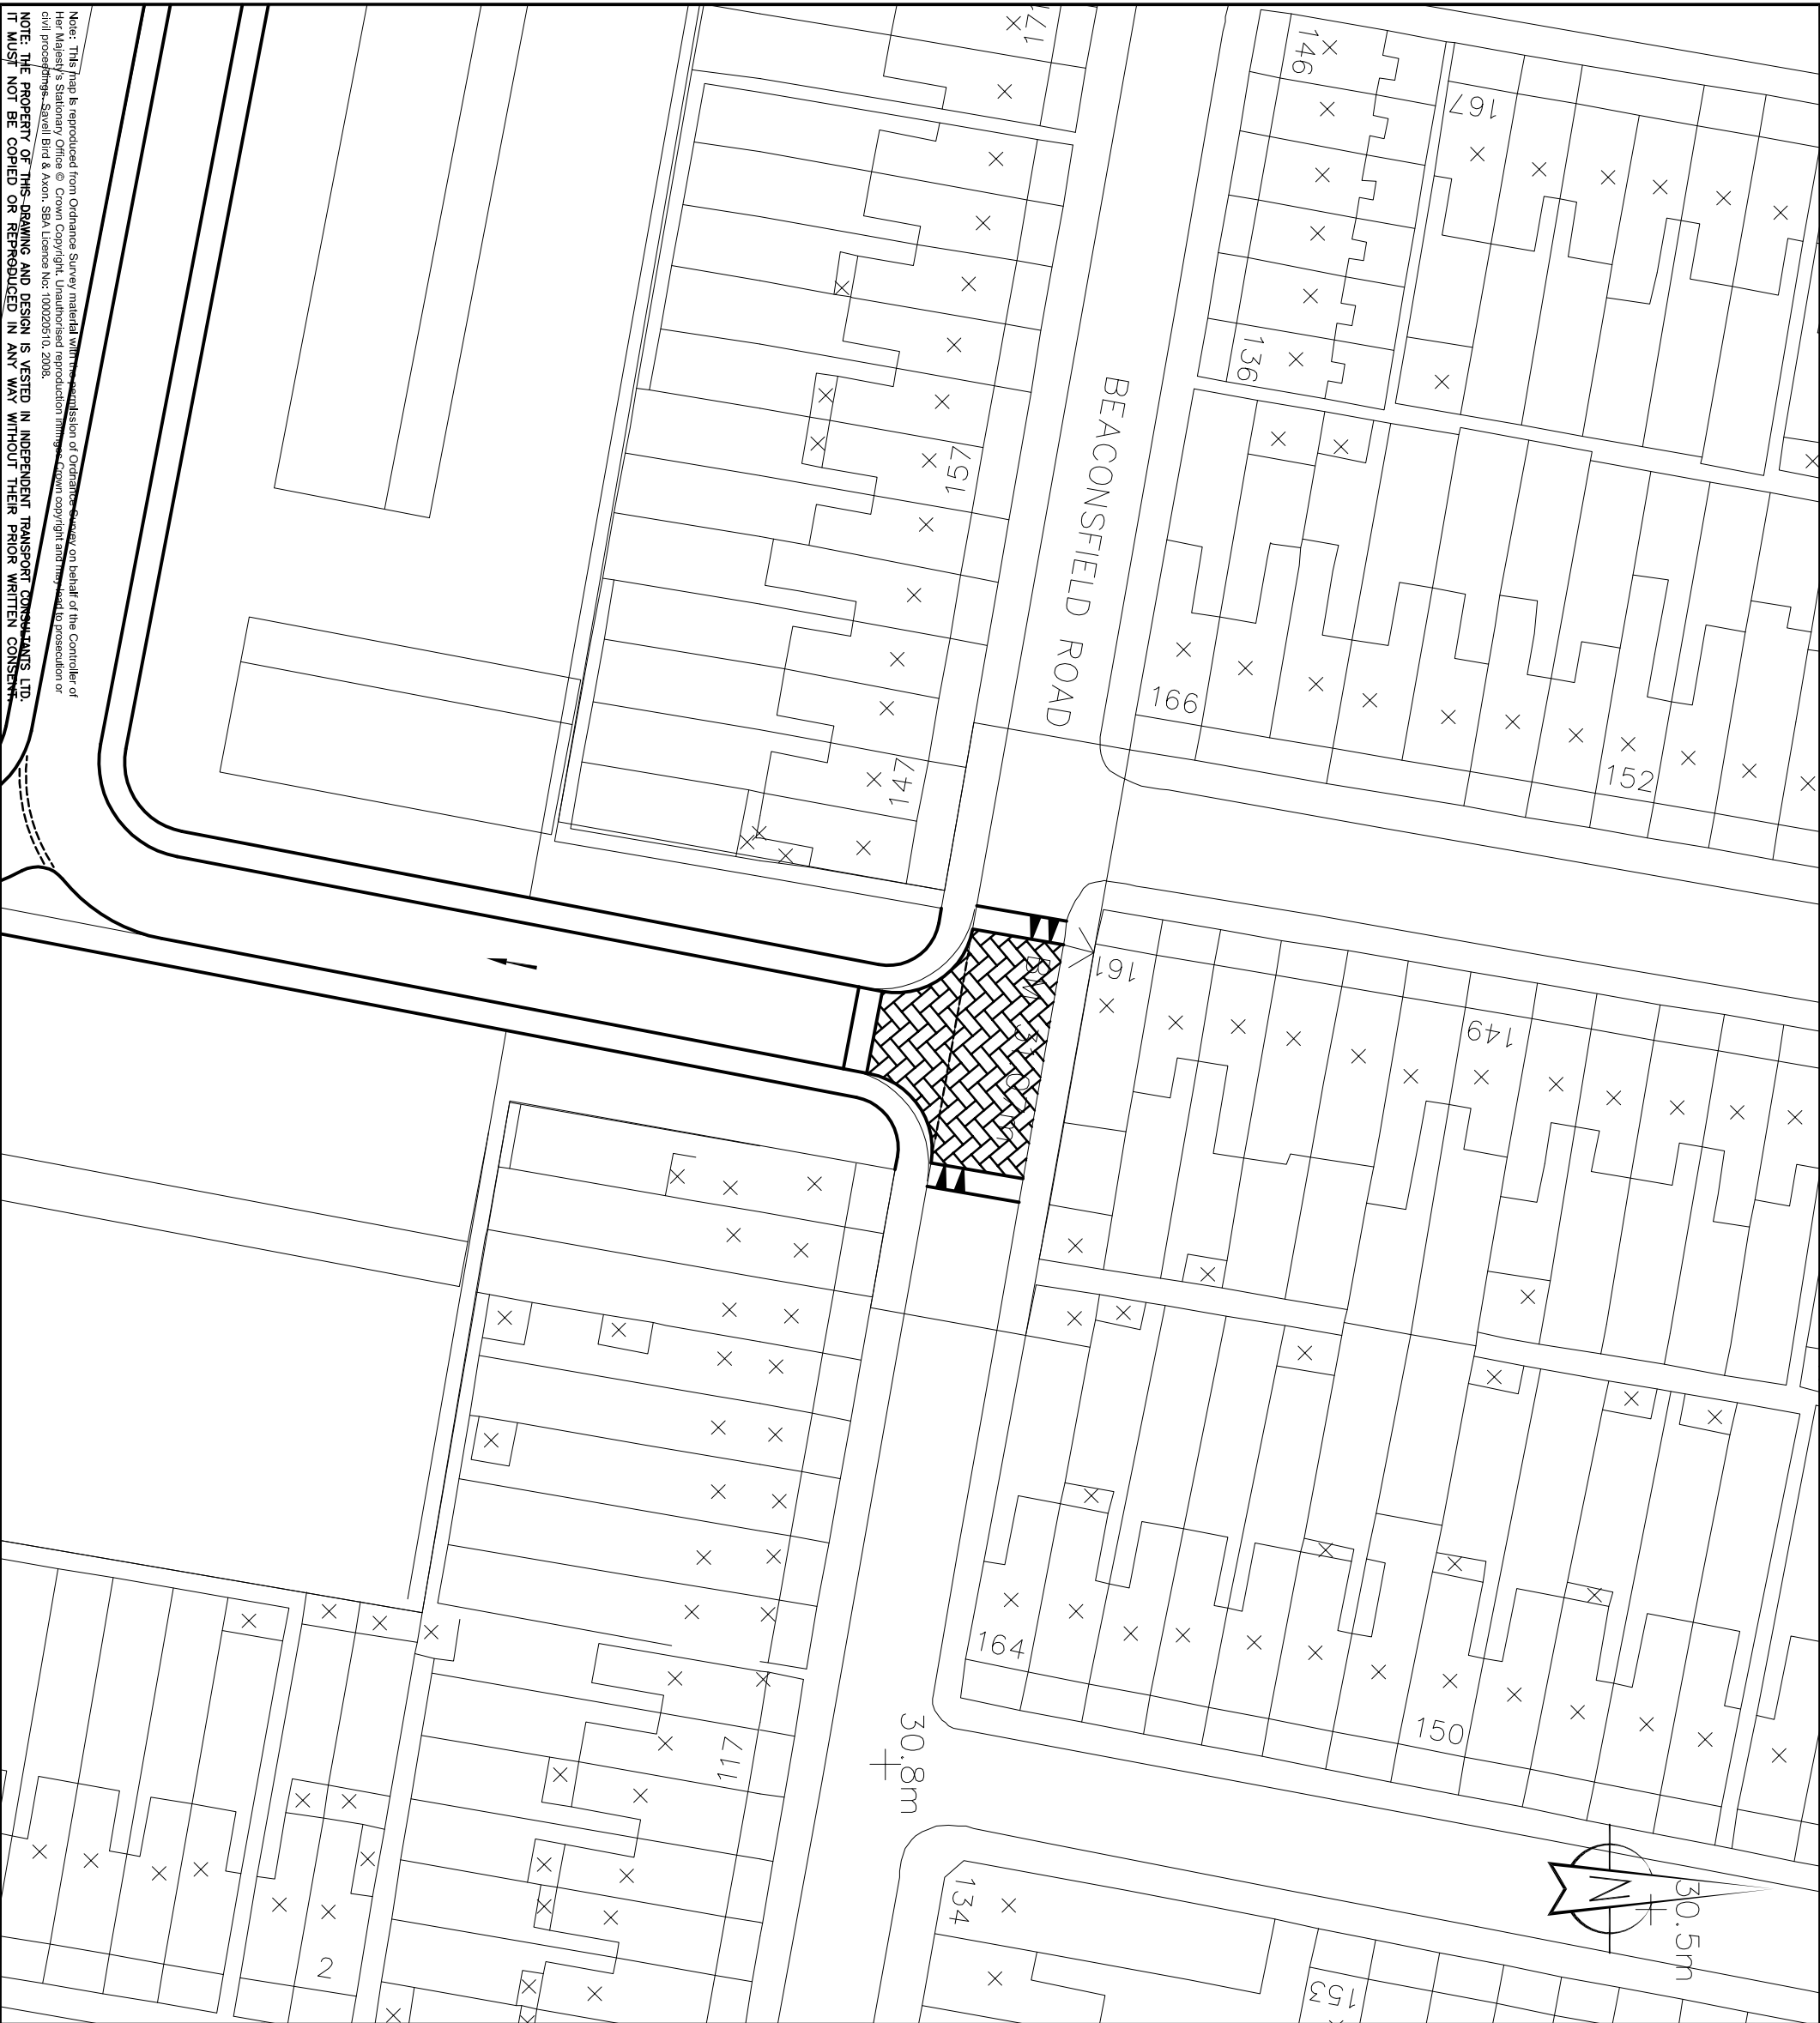

REV.	DETAILS	DRAWN	CHECKED	DATE
1.				
2.				

CLIENT:

National Grid

PROJECT:

West Southall

DRAWING TITLE:

Beaconsfield Road
Eastern Access

SCALES:

1:500 at A3

DRAWN:	M.W.	CHECKED:	A.M.	DATE:	13.08.08.
--------	------	----------	------	-------	-----------

Savell Bird & Axon
A White Young Green Company

Ariel House 74a Charlotte Street London W1T 4QJ
t: 020 7560 8844 f: 020 7560 8818 e: sba@sbox.co.uk

DRAWING NUMBER:



52212/A/51

REVISION:

1.

Note: This map is reproduced from Ordnance Survey material with the permission of Ordnance Survey on behalf of the Controller of Her Majesty's Stationary Office © Crown Copyright. Unauthorised reproduction infringes Crown copyright and may lead to prosecution or civil proceedings. Savell Bird & Axon, SBA Licence No: 10002610, 2008.


NOTE: THE PROPERTY OF THIS DRAWING AND DESIGN IS VESTED IN INDEPENDENT TRANSPORT CONSULTANTS LTD.
IT MUST NOT BE COPIED OR REPRODUCED IN ANY WAY WITHOUT THEIR PRIOR WRITTEN CONSENT.

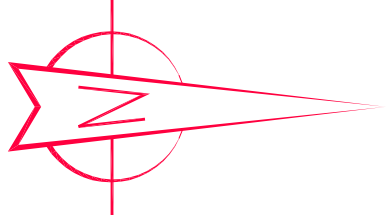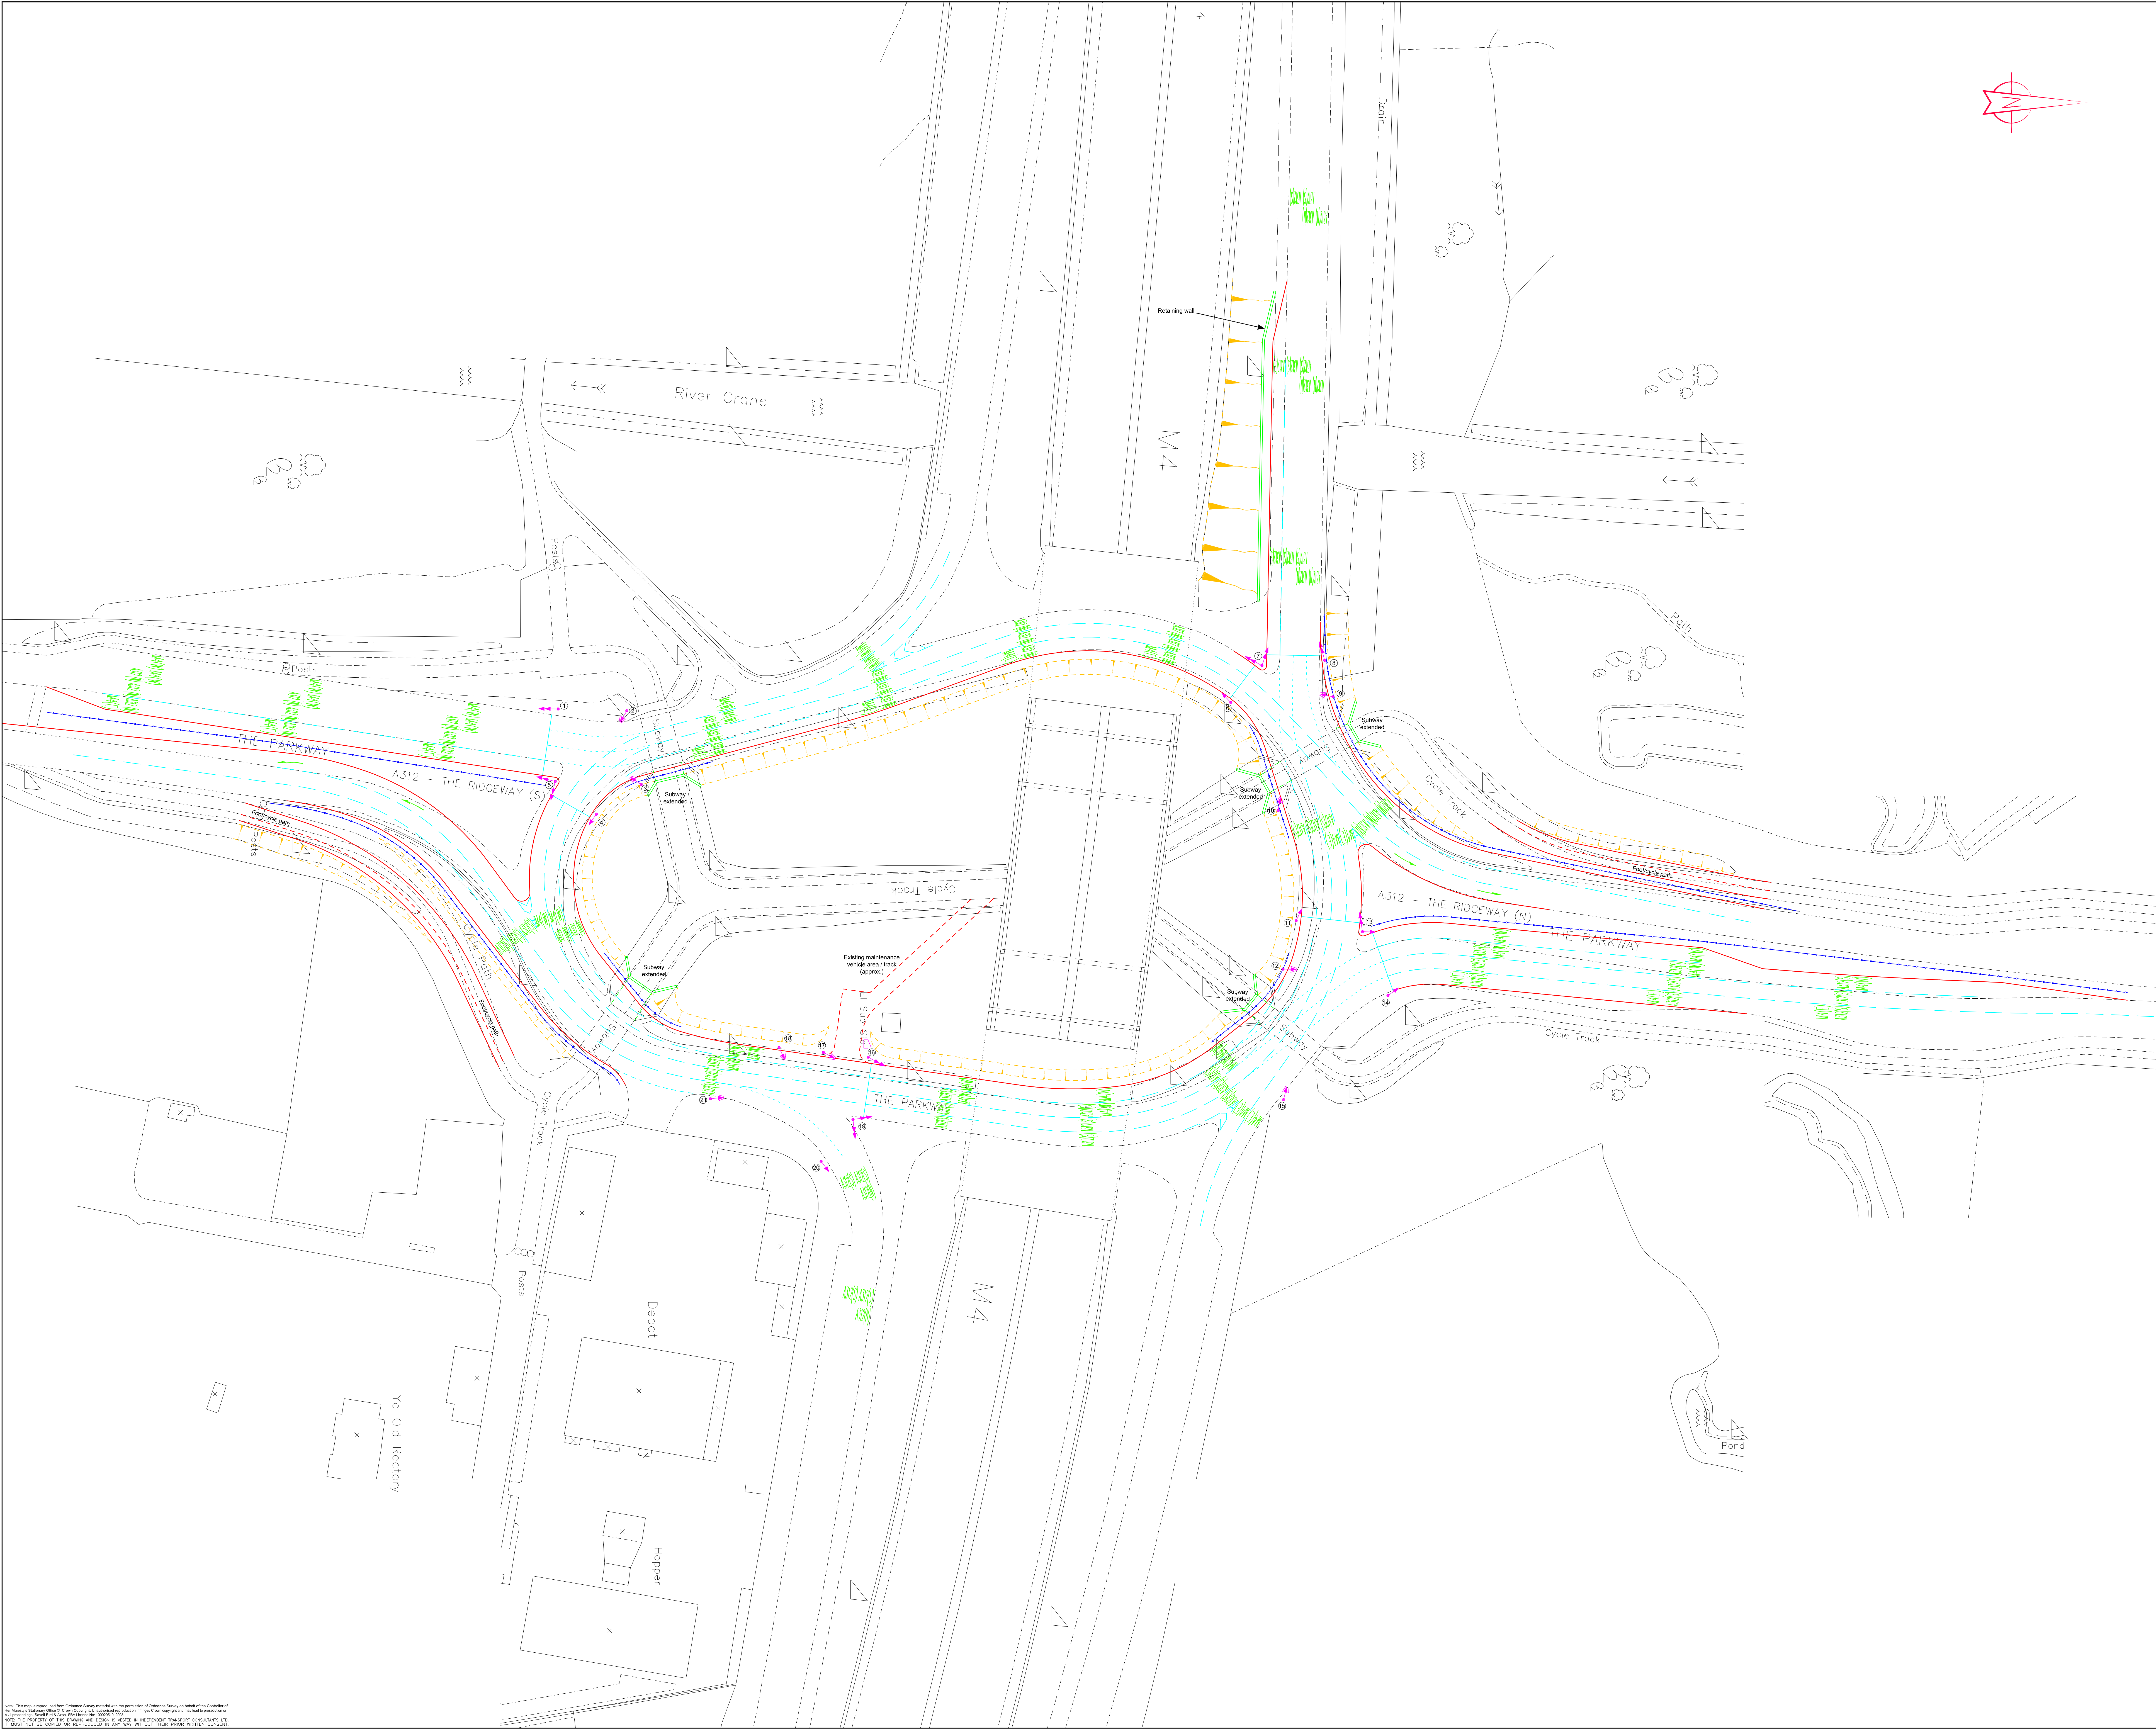

Notes:
1. This is not a construction drawing and is intended for illustrative purposes only.
2. Where lining is indicative only.

A.	Northern 3 lane exit extended.	M.W.	N.C.	03.05.09.
REV.	DETAILS	REVISION	CHECKED	DATE
CLIENT:				
National Grid				
PROJECT:				
West Southall				
DRAWING TITLE:				
Proposed Alterations to M4 Junction 3				
SCALES:				
1:500 at A0				
DRAWN:	M.W.	CHECKED:	A.M.	DATE: 18.09.08.
Savell Bird & Axon A White Young Green Company				
Ariel House 74a Charlotte Street London W1T 4GJ t: 020 7590 9844 f: 020 7590 9818 e: sba@savell.co.uk				
DRAWING NUMBER:				REVISION:
52212/B/31				A

Notes:
1. This is not a construction drawing and is intended for illustrative purposes only.
2. Where lining is indicative only.

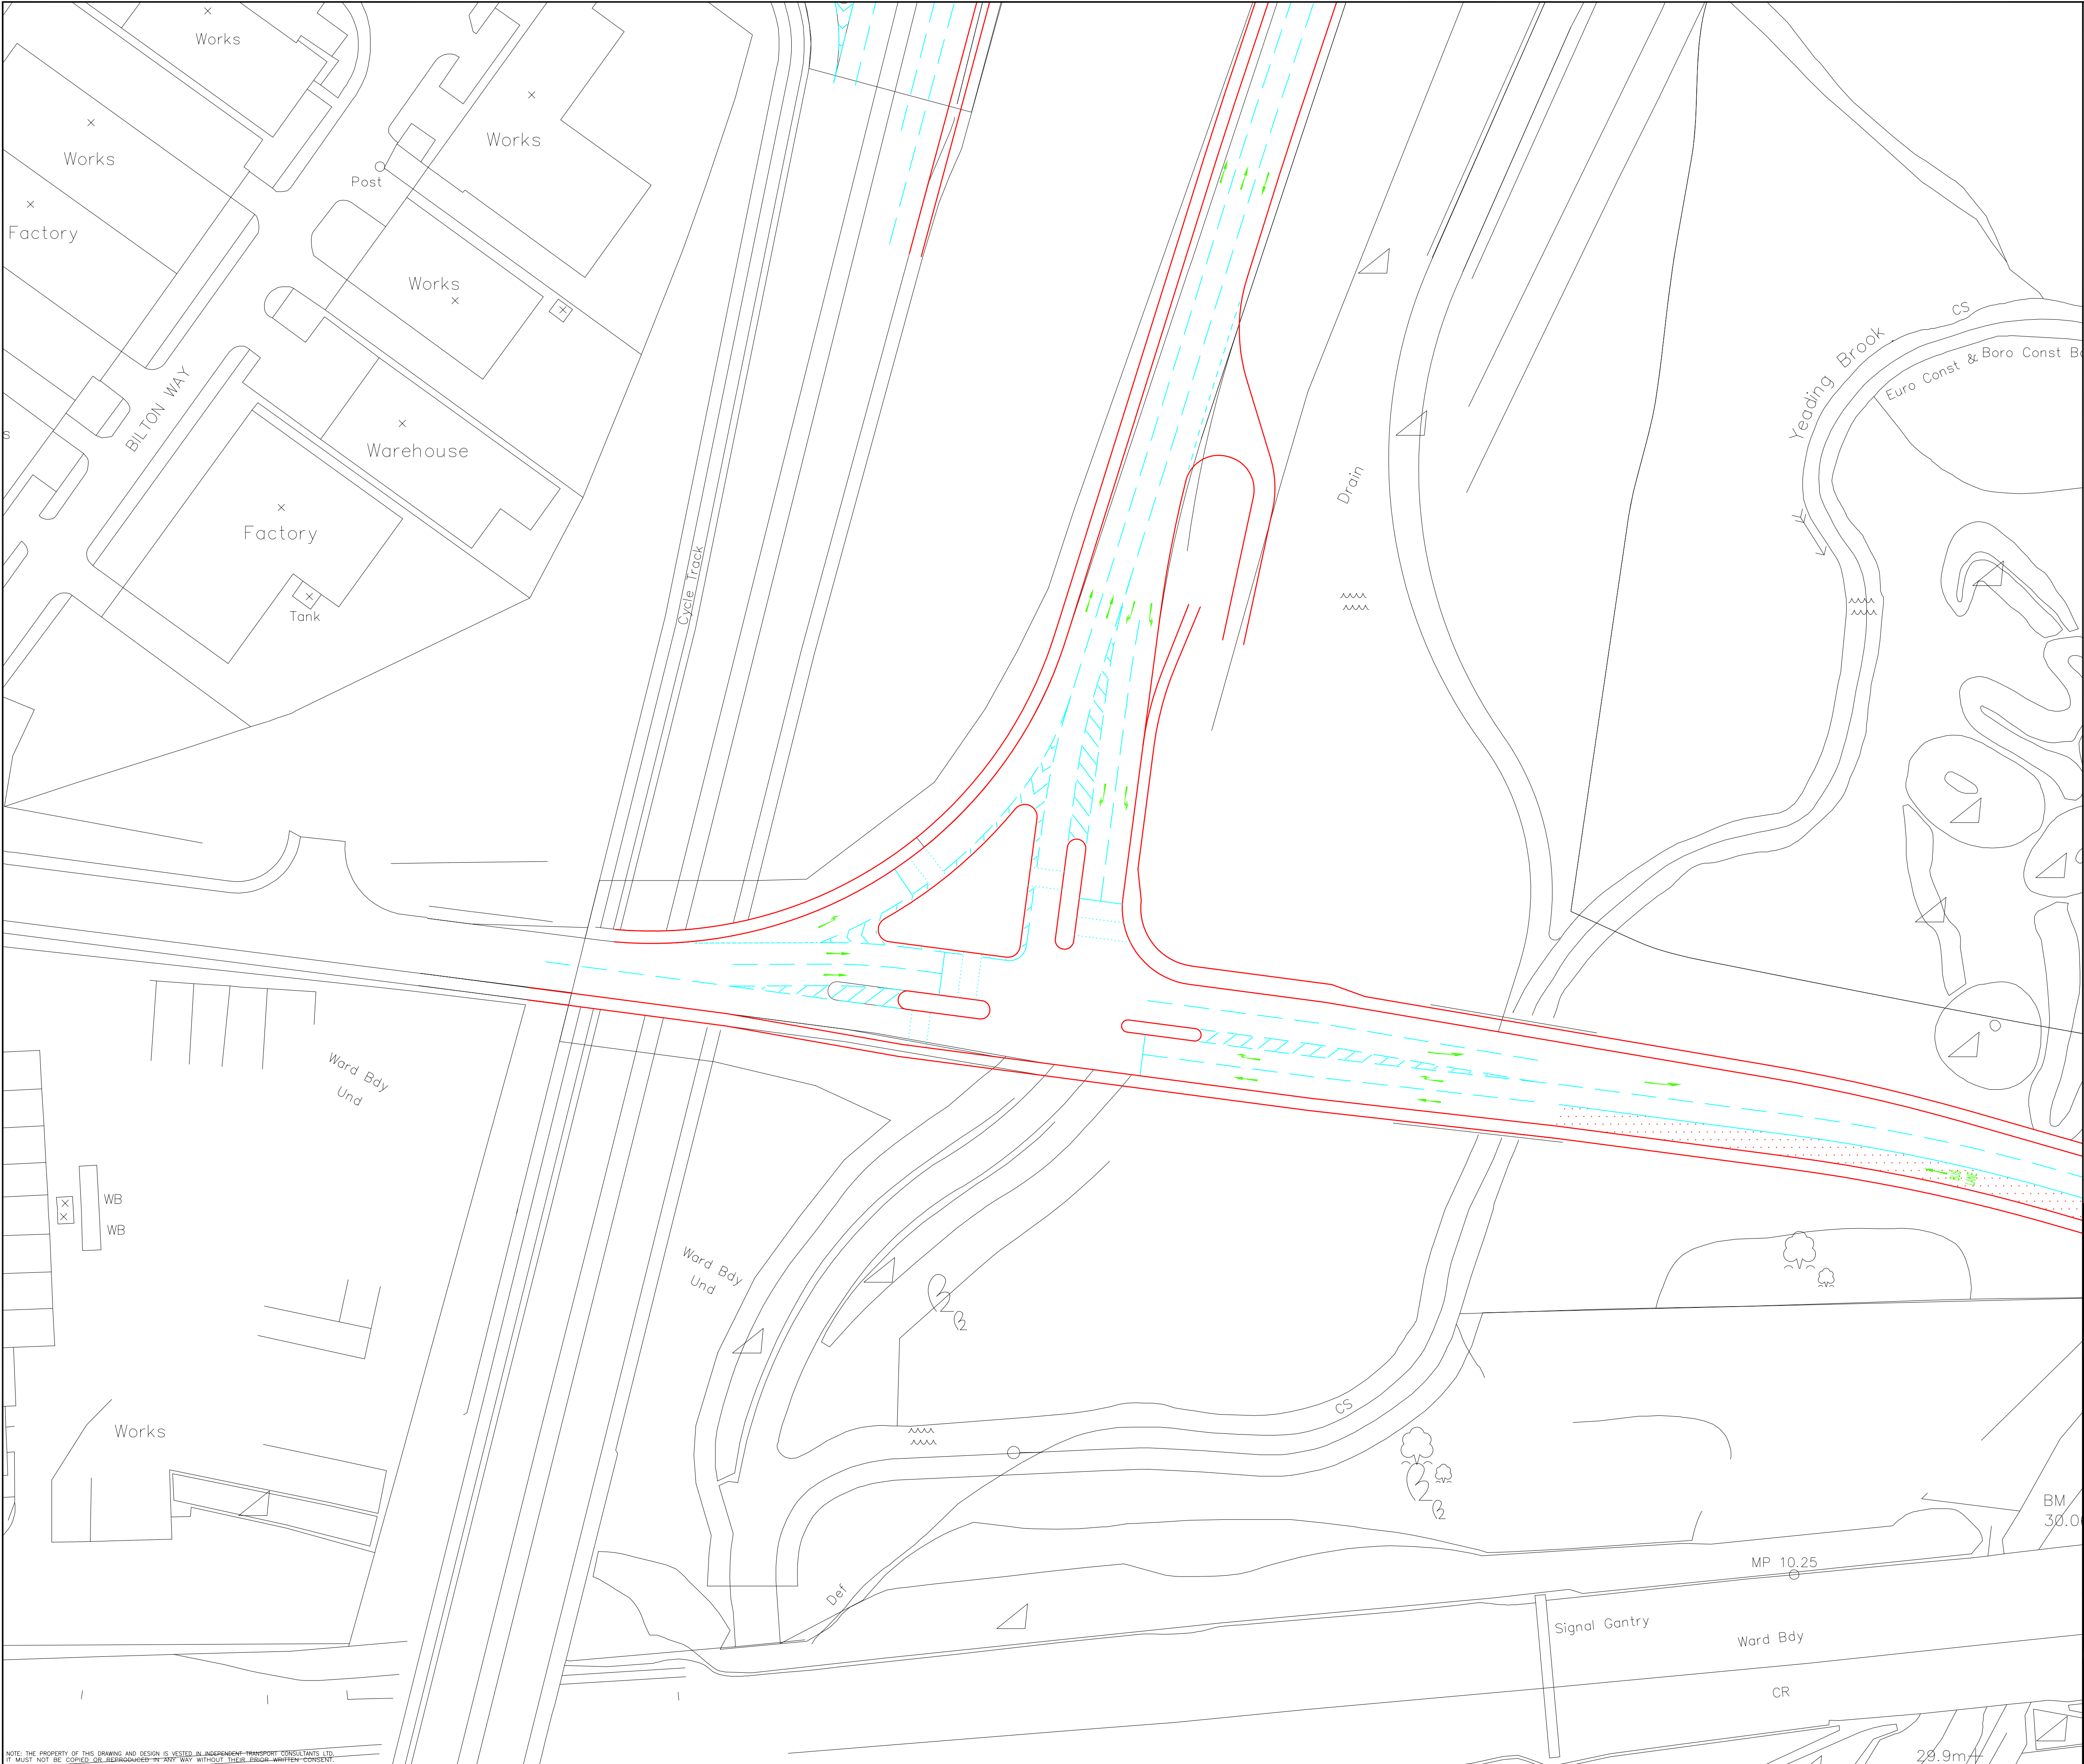

Notes:
1. This is not a construction drawing and is intended for illustrative purposes only.
2. White lining is indicative only.


REV.	DETAILS	DRAWN	CHECKED	DATE

CLIENT:	National Grid		
PROJECT:	West Southall		
DRAWING TITLE:	Pump Lane Access		
SCALES:	1:500 at A1		
DRAWN:	M.W.	CHECKED:	A.M.
DATE:	18.09.08.		

Savell Bird & Axon
A White Young Green Company

Ariel House 74a Charlotte Street London W1T 4QJ
t: 020 7660 8844 f: 020 7560 8818 e: sba@sbax.co.uk

DRAWING NUMBER:	52212/B/33	REVISION:	•
-----------------	------------	-----------	---

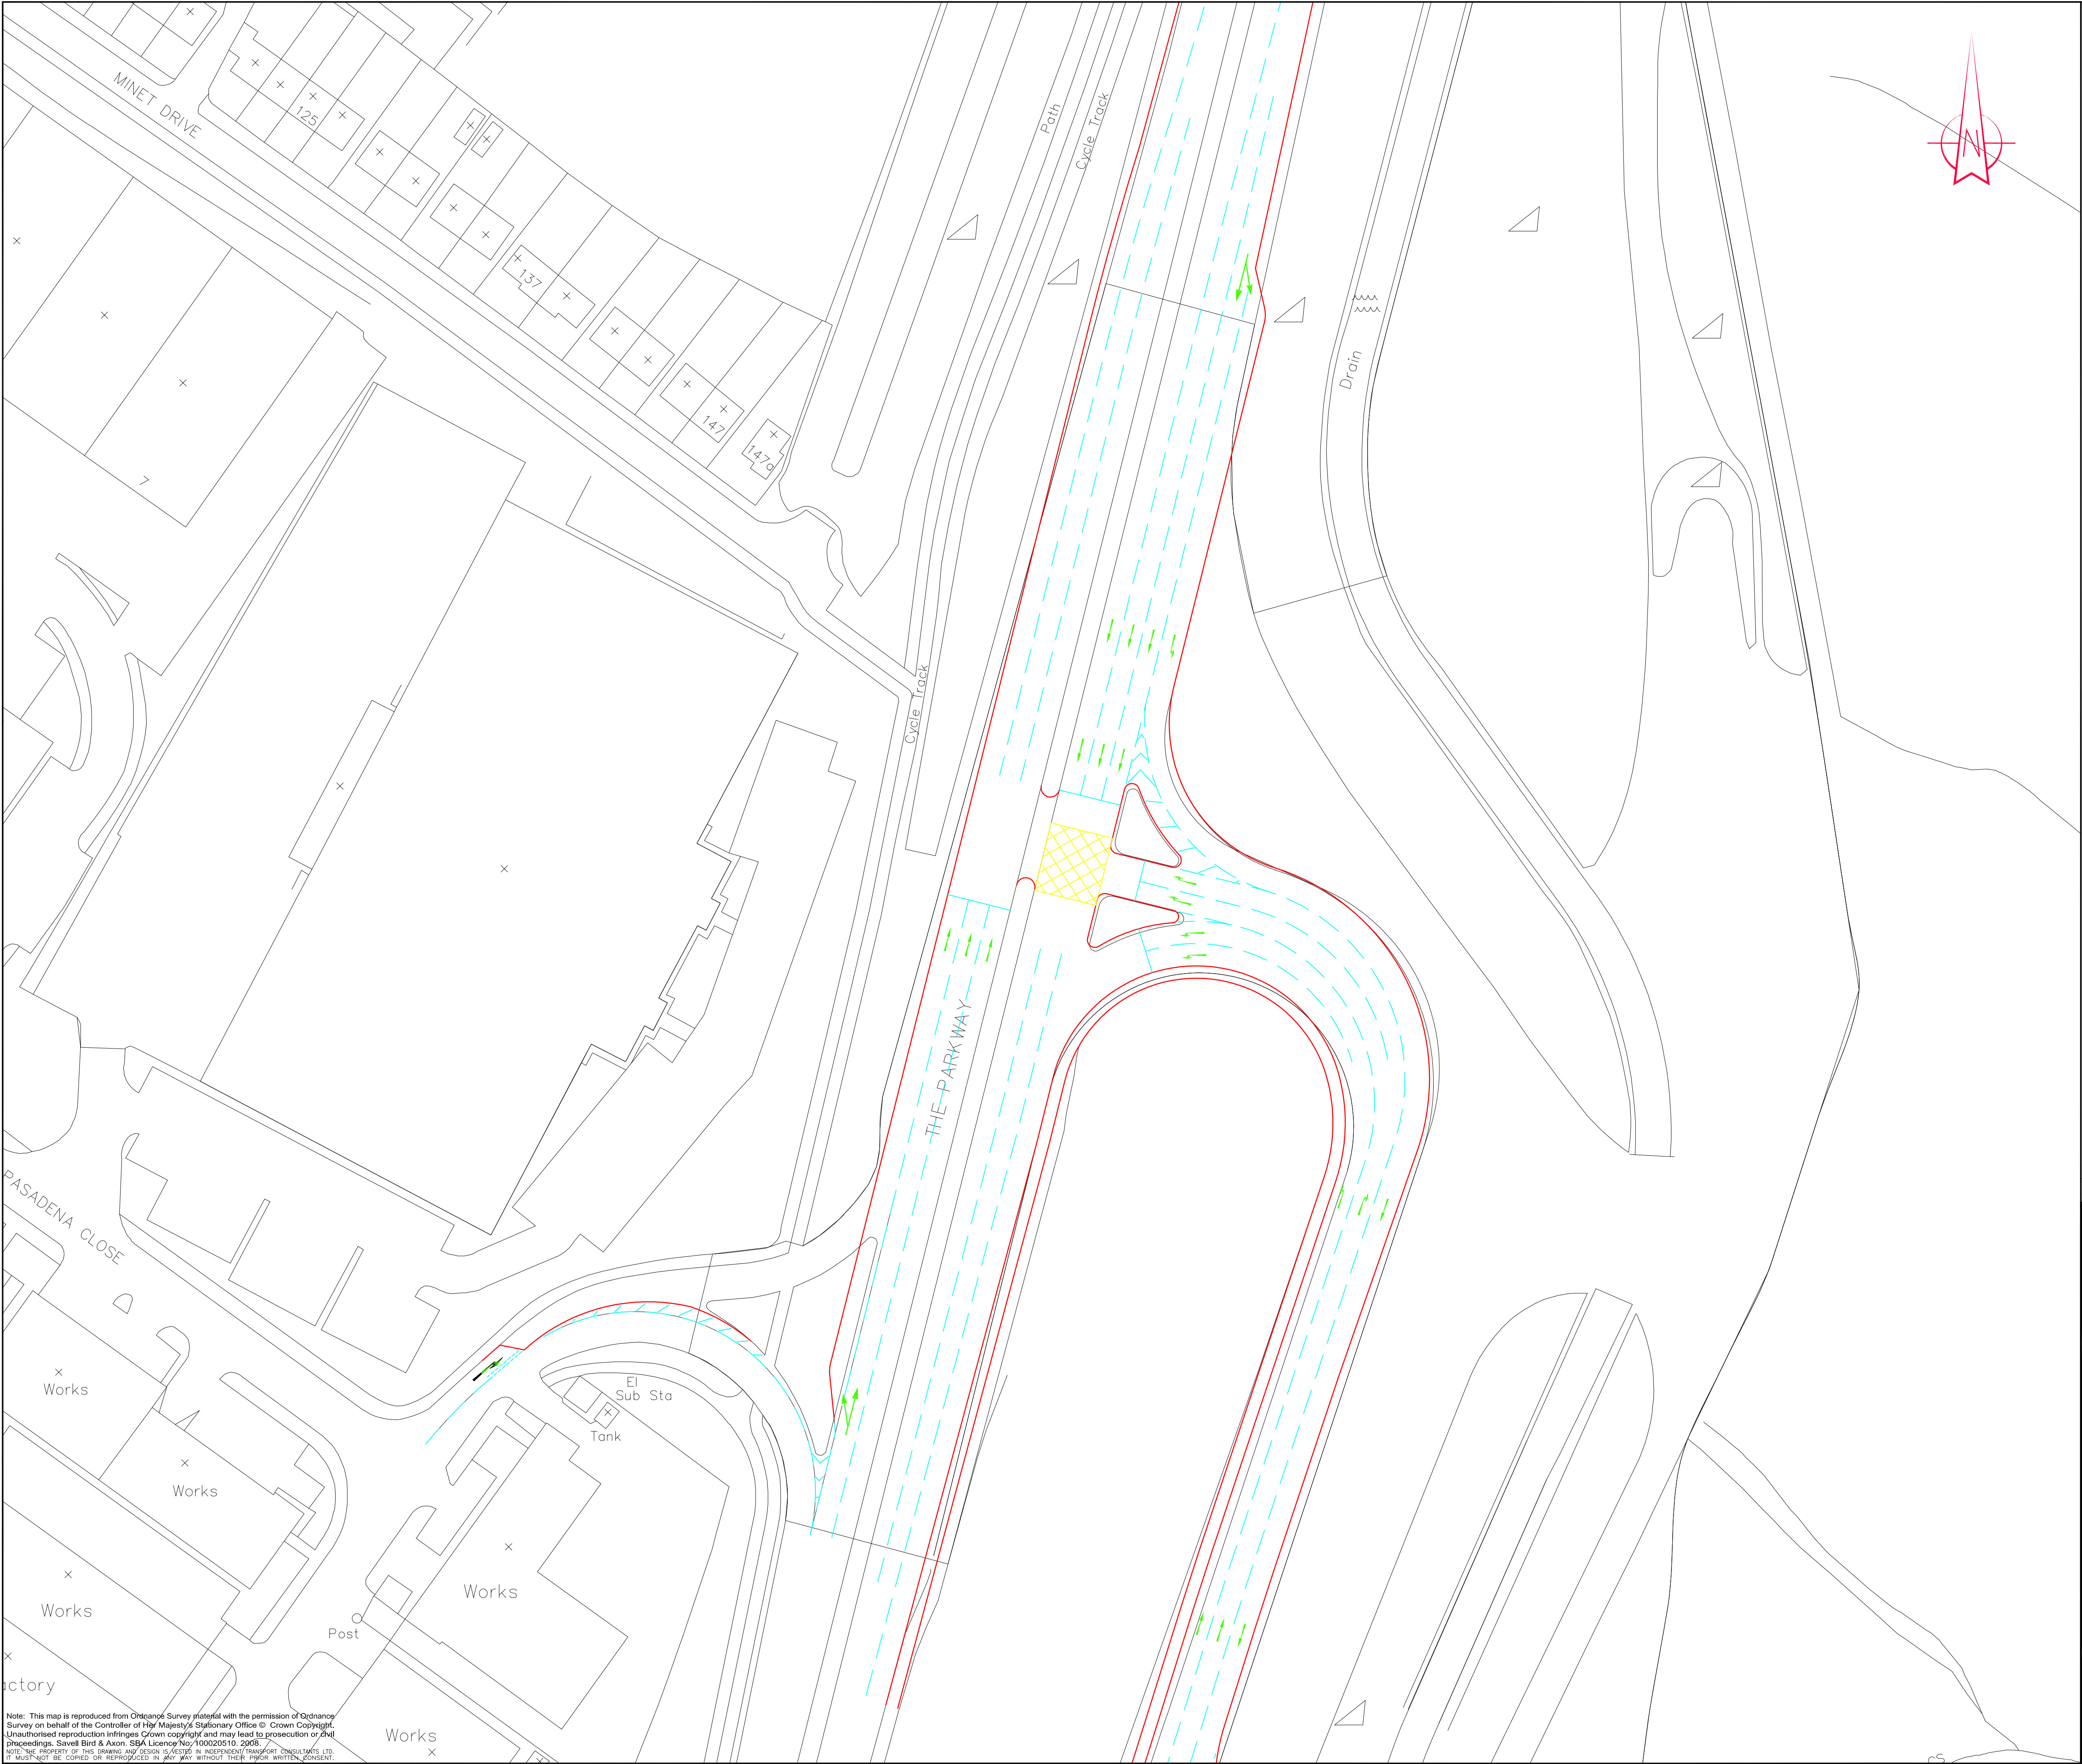

Note: This map is reproduced from Ordnance Survey material with the permission of Ordnance Survey on behalf of the Controller of Her Majesty's Stationary Office © Crown Copyright. Unauthorised reproduction infringes Crown copyright and may lead to prosecution or civil proceedings. Savell Bird & Axon. SBA Licence No: 100020510. 2008. NOTE: THE PROPERTY OF THIS DRAWING AND DESIGN IS RESERVED BY INDEPENDENT TRANSPORT CONSULTANTS LTD. IT MUST NOT BE COPIED OR REPRODUCED IN ANY WAY WITHOUT THEIR PRIOR WRITTEN CONSENT.

- Notes:
1. This is not a construction drawing and is intended for illustrative purposes only.
 2. White lining is indicative only.

REV.	DETAILS	DRAWN	CHECKED	DATE
------	---------	-------	---------	------

CLIENT:

National Grid

PROJECT:

West Southall

DRAWING TITLE:

A312/Pump Lane

SCALES:


1:500 at A1

DRAWN:	CHECKED:	DATE:
M.W.	A.M.	18.09.08.

Savell Bird & Axon
A White Young Green Company

Ariel House 74a Charlotte Street London W1T 4QJ
t: 020 7560 8844 f: 020 7560 8818 e: sba@sbax.co.uk

DRAWING NUMBER:	REVISION:
52212/B/34	•

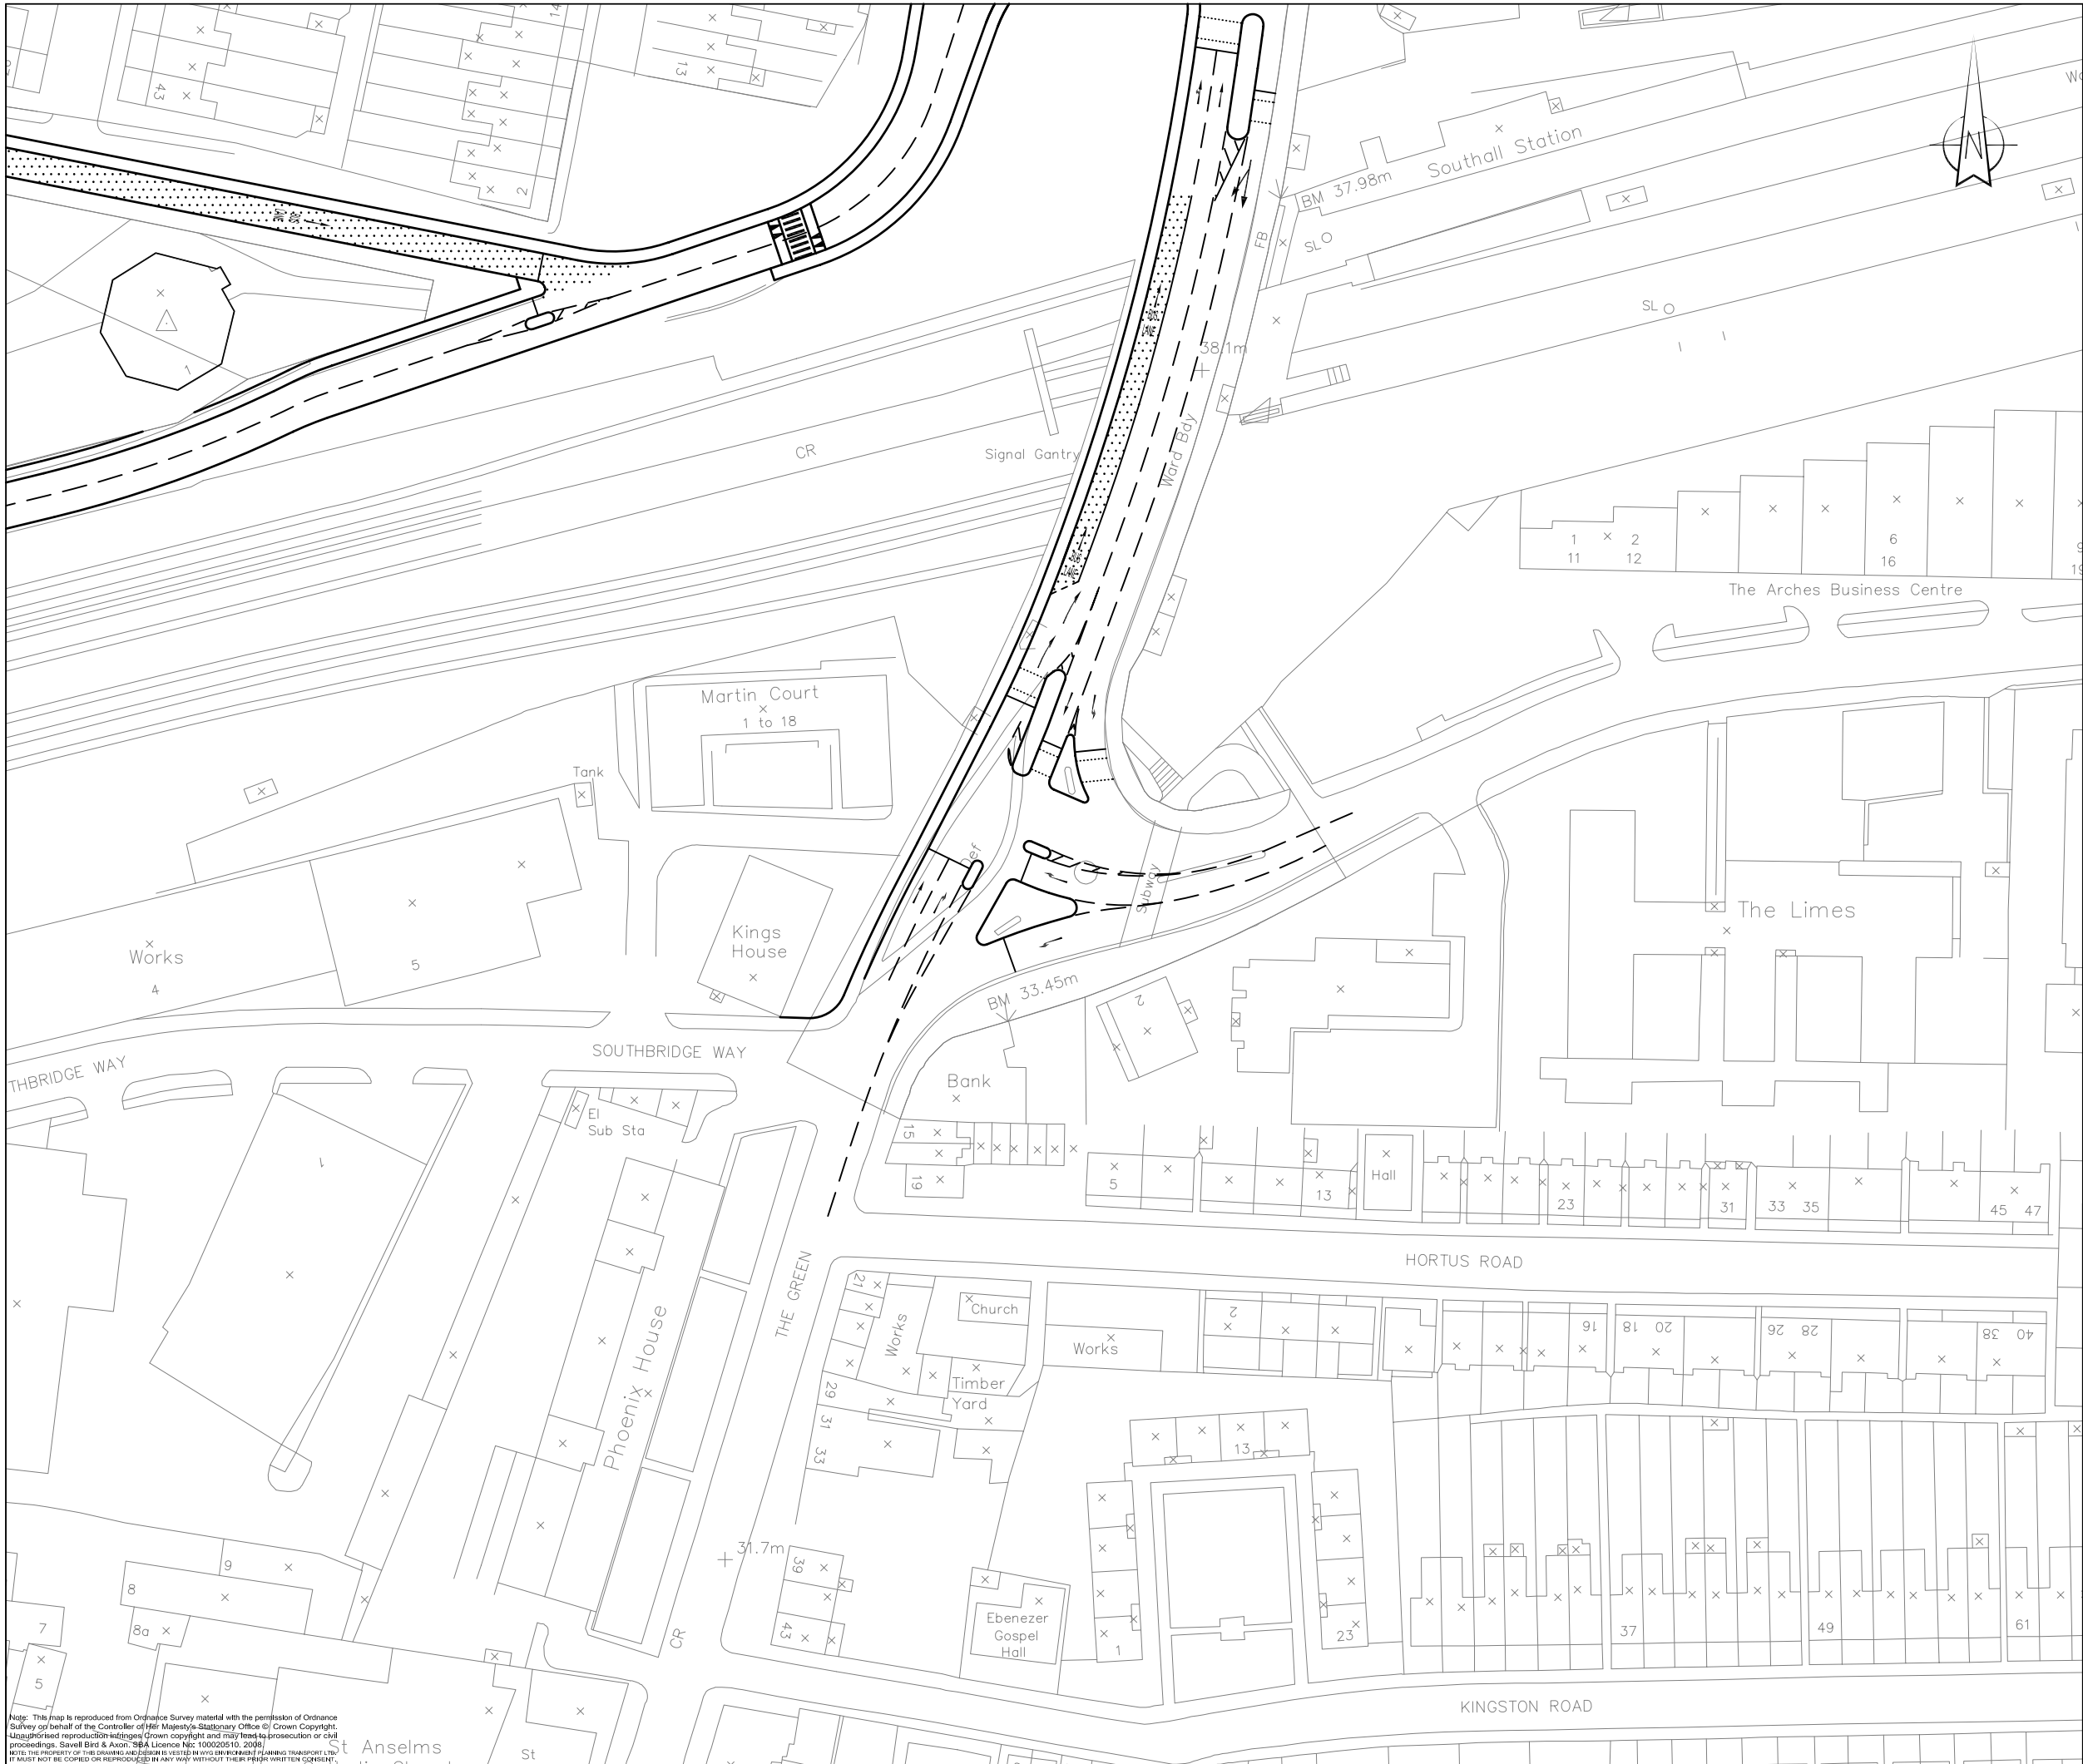

Notes:
1. This is not a construction drawing and is intended for illustrative purposes only.
2. White lining is indicative only.

A ALTERATIONS TO WHITE LINING		MBW	AM	22.04.09
REV.	DETAILS	DRAWN	CHECKED	DATE

CLIENT:
National Grid

PROJECT:
West Southall

DRAWING TITLE:
South Road / Merrick Road Proposal

SCALES:
1:500 at A1

DRAWN: M.W. CHECKED: A.M. DATE: 18.09.08.


Savell Bird & Axon
part of the WYG group


Ariel House 74a Charlotte Street London W1T 4QJ
t: 020 7580 8844 f: 020 7580 8818 e: sba@sba.co.uk

DRAWING NUMBER:
52212/B/36

REVISION:
A

Note: This map is reproduced from Ordnance Survey material with the permission of Ordnance Survey on behalf of the Controller of Her Majesty's Stationary Office © Crown Copyright.
Unauthorised reproduction infringes Crown copyright and may lead to prosecution or civil proceedings. Savell Bird & Axon: SBA Licence No: 100020510, 2006.
NOTE: THE PROPERTY OF THIS DRAWING AND DESIGN IS VESTED IN WYG ENVIRONMENT PLANNING TRANSPORT LTD.
IT MUST NOT BE COPIED OR REPRODUCED IN ANY WAY WITHOUT THEIR WRITTEN CONSENT.

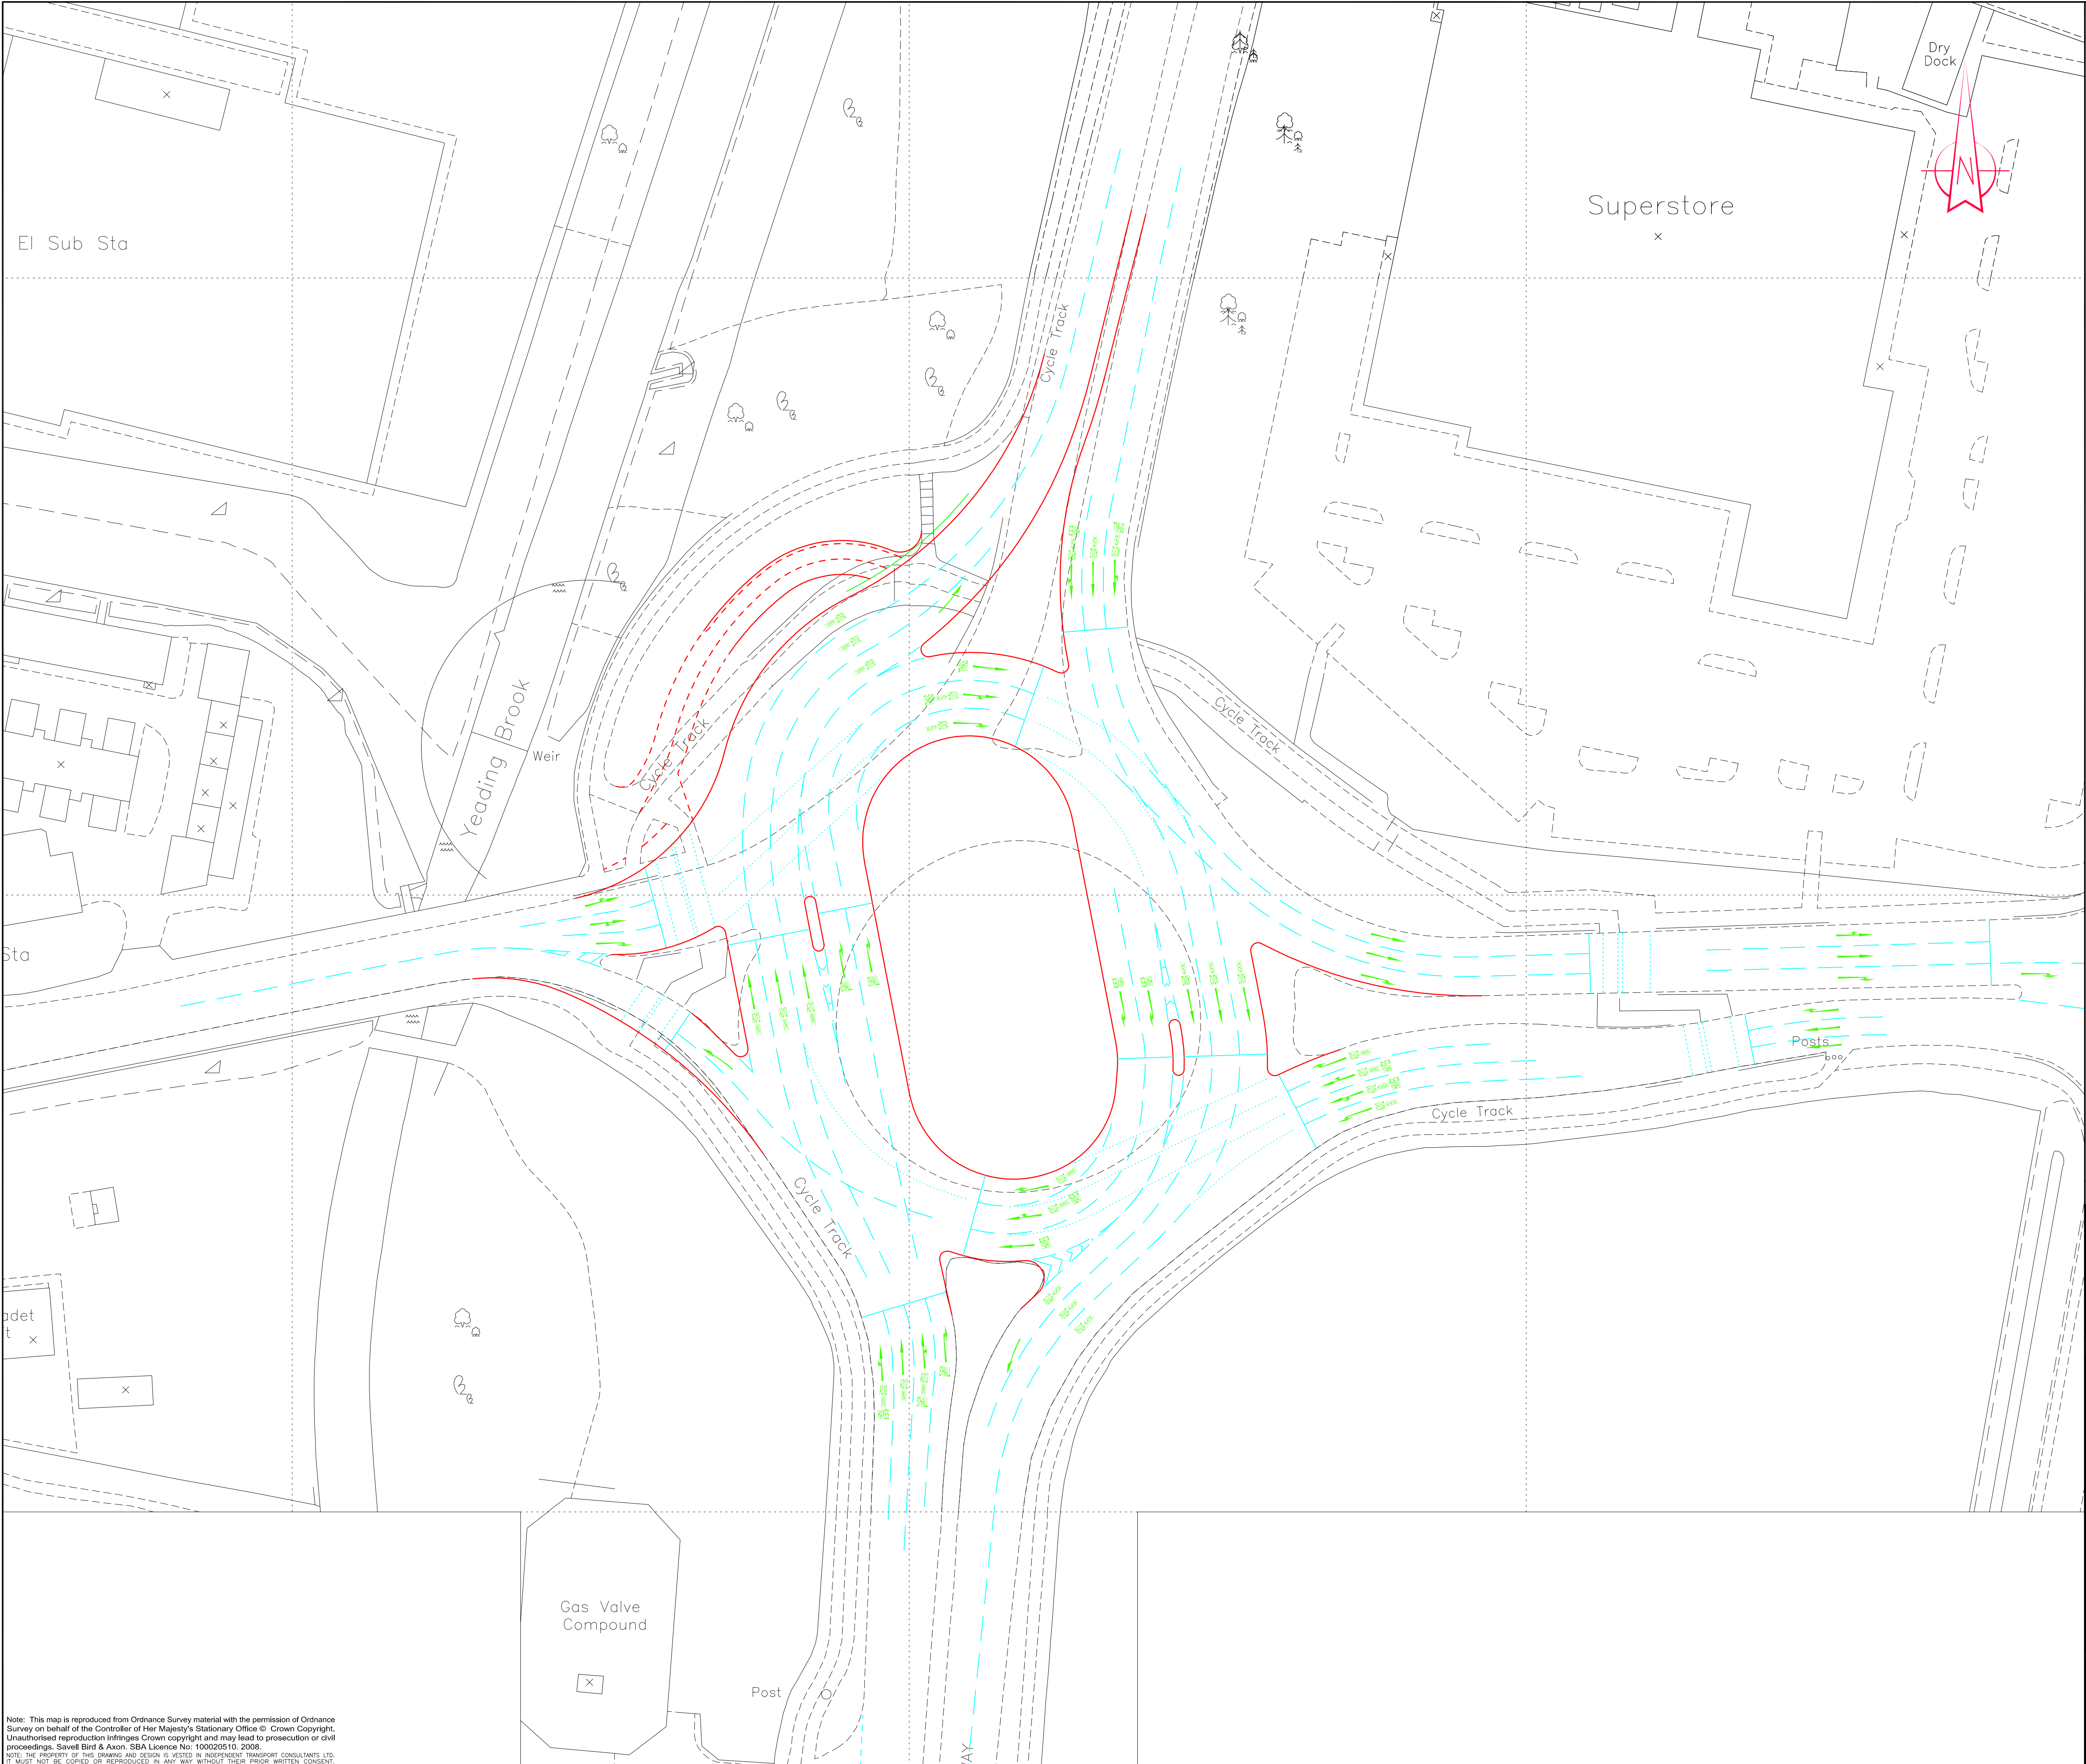

Notes:

- This is not a construction drawing and is intended for illustrative purposes only.
- White lining is indicative only.

REV.	DETAILS	DRAWN	CHECKED	DATE

CLIENT:

National Grid

PROJECT:

West Southall

DRAWING TITLE:

Proposed Alterations to the
A312/Hates Road Junction

SCALES:

1:500 at A1

DRAWN: M.W. CHECKED: A.M. DATE: 09.03.09.

Savell Bird & Axon
A White Young Green Company


Ariel House 74a Charlotte Street London W1T 4QJ
t: 020 7660 8844 f: 020 7560 8818 e: sba@sbox.co.uk

DRAWING NUMBER: 52212/B/48


REVISION:

-

Note: This map is reproduced from Ordnance Survey material with the permission of Ordnance Survey on behalf of the Controller of Her Majesty's Stationary Office © Crown Copyright. Unauthorised reproduction infringes Crown copyright and may lead to prosecution or civil proceedings. Savell Bird & Axon. SBA Licence No: 100020510. 2008. NOTE: THE PROPERTY OF THIS DRAWING AND DESIGN IS RESERVED BY INDEPENDENT TRANSPORT CONSULTANTS LTD. IT MUST NOT BE COPIED OR REPRODUCED IN ANY WAY WITHOUT THEIR PRIOR WRITTEN CONSENT.

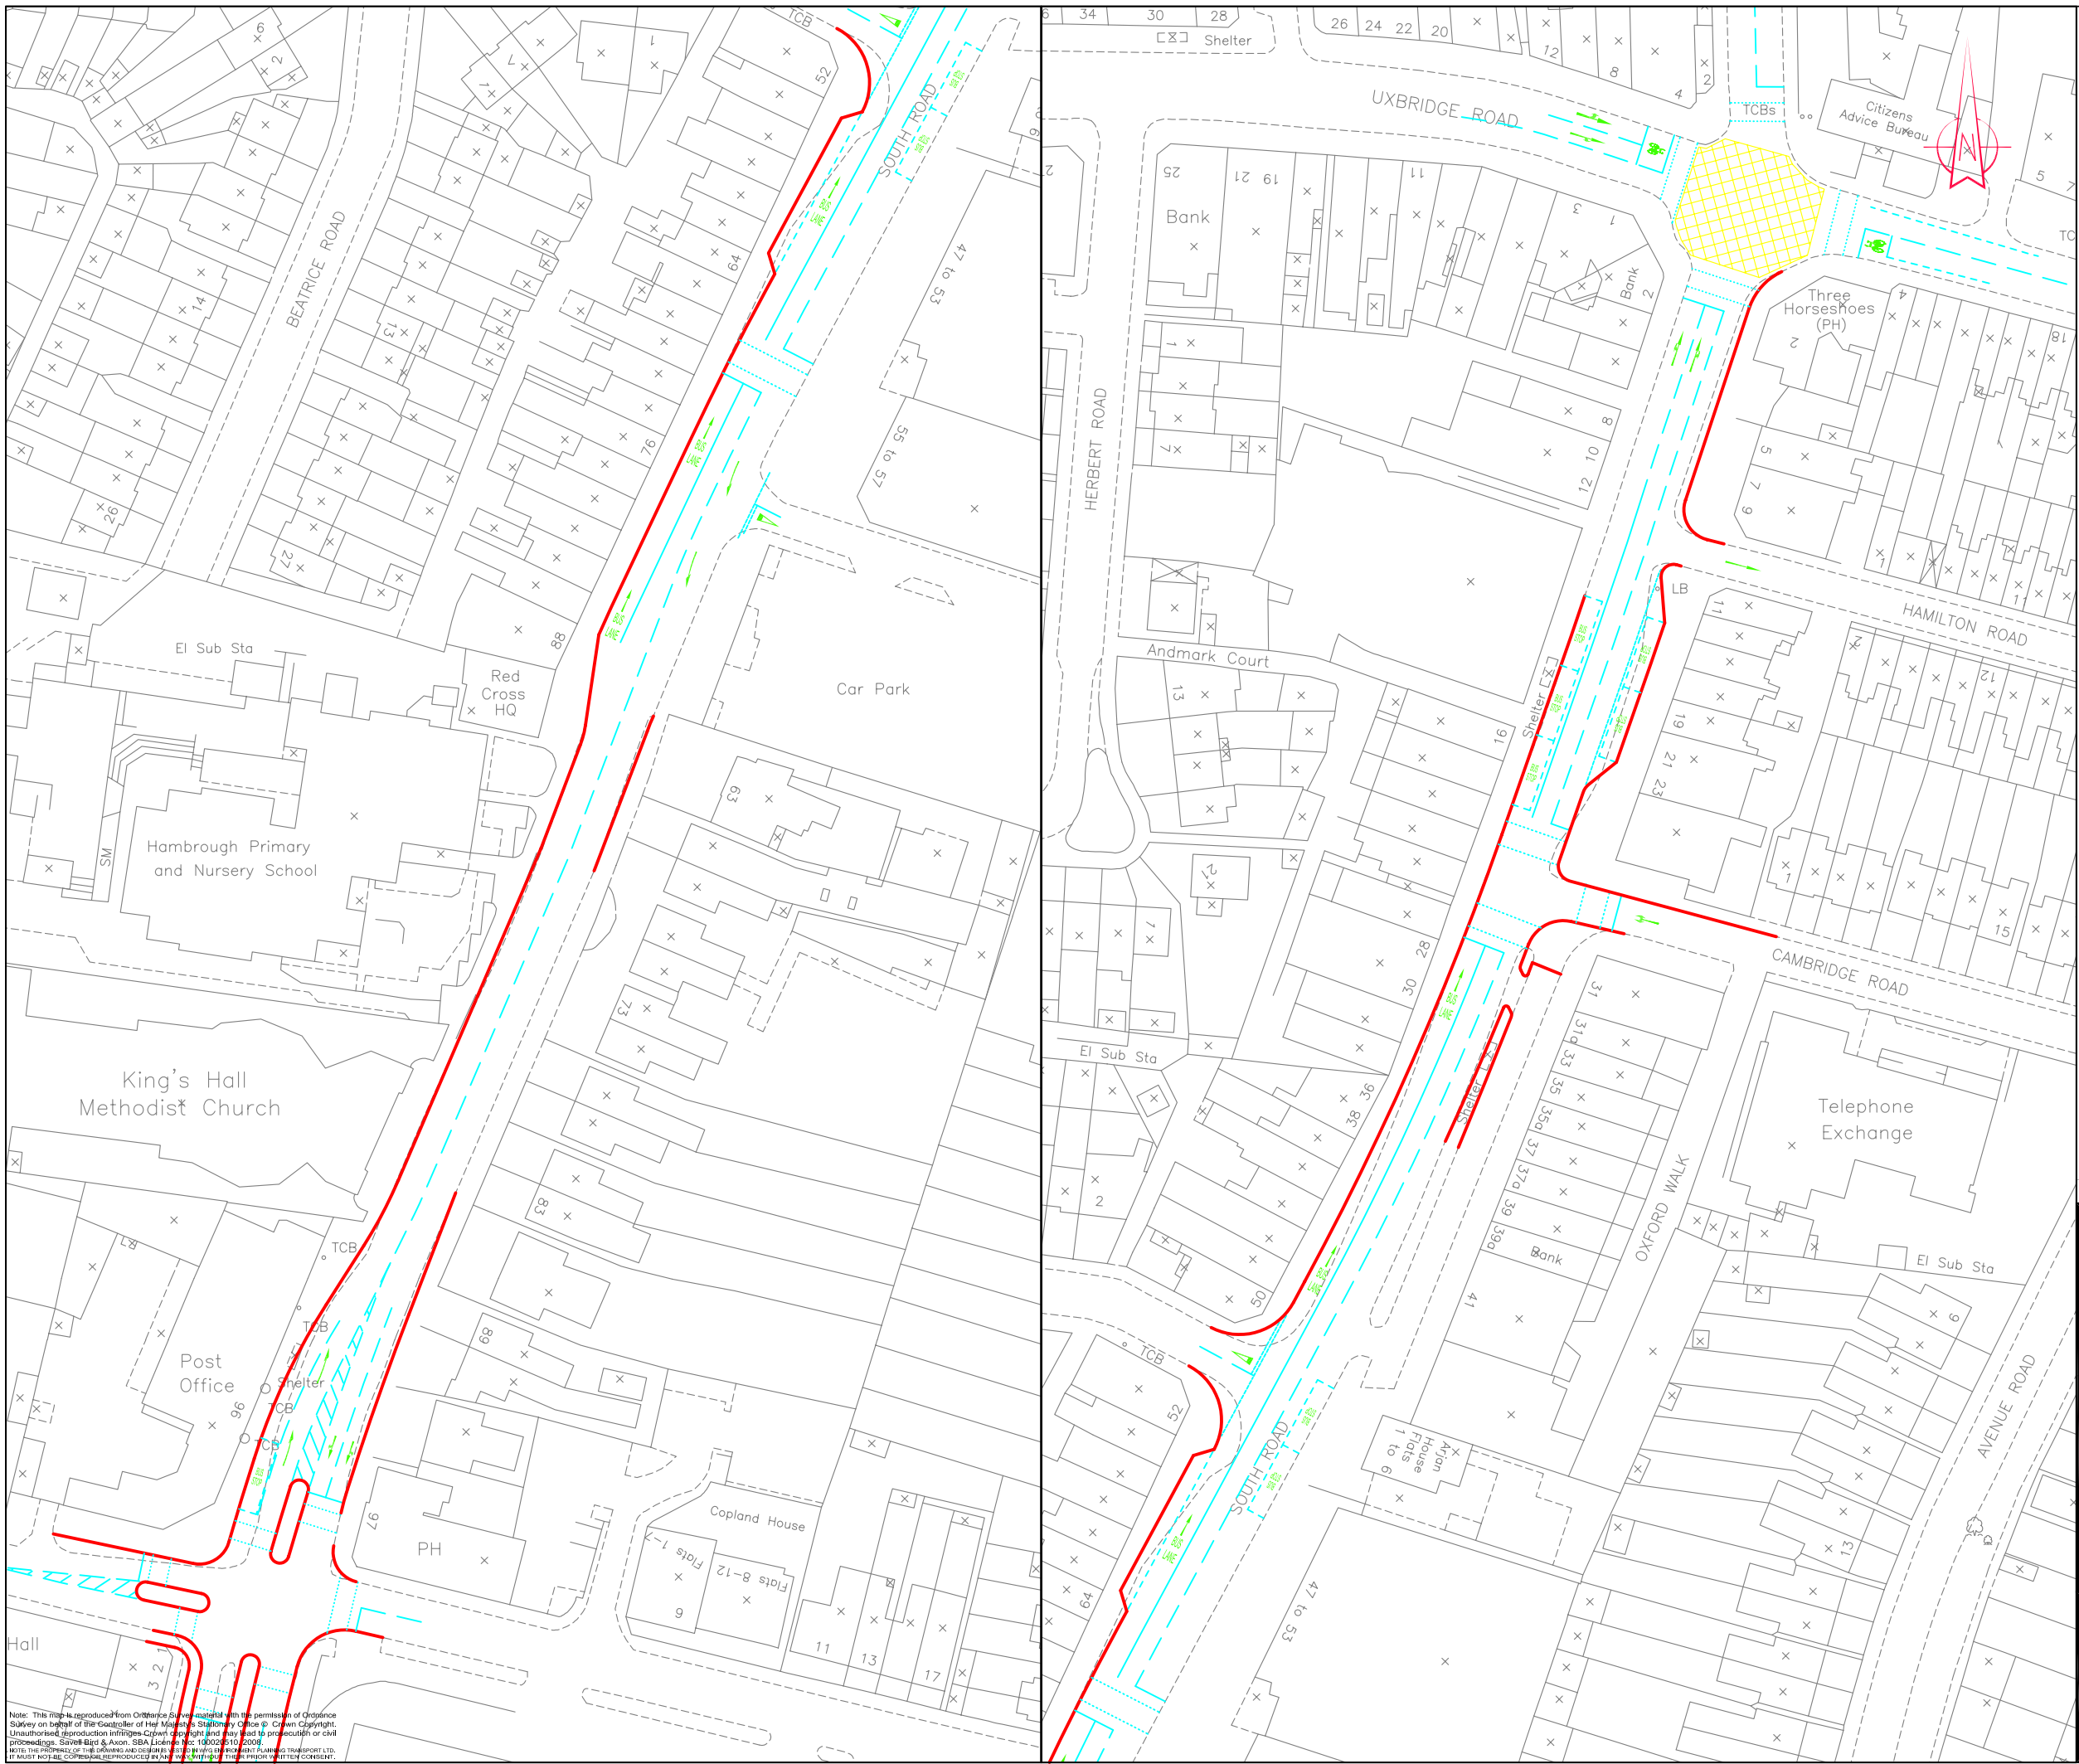

Notes:
1. This is not a construction drawing and is intended for illustrative purposes only.
2. White lining is indicative only.

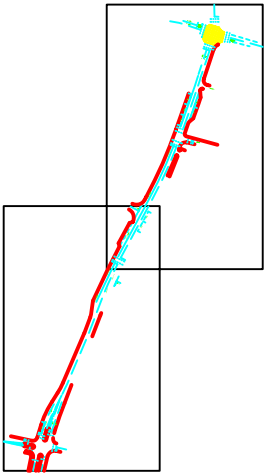

REV.	DETAILS	DRAWN	CHECKED	DATE

CLIENT:	National Grid
PROJECT:	West Southall
DRAWING TITLE:	Indicative Draft South Road Bus Priority Measures
SCALES:	1:500 at A1
DRAWN:	M.W.
CHECKED:	A.M.
DATE:	22.01.09.


Savell Bird & Axon
part of the WYG group



Ariel House 74a Charlotte Street London W1T 4QJ
t: 020 7580 8844 f: 020 7580 8818 e: sba@sba.co.uk

DRAWING NUMBER:	52212/B/49	REVISION:	
-----------------	------------	-----------	--

Note: This map is reproduced from Ordnance Survey material with the permission of Ordnance Survey on behalf of the Controller of Her Majesty's Stationery Office © Crown Copyright. Unauthorised reproduction infringes copyright and may lead to prosecution or civil proceedings. Savell Bird & Axon, SBA Limited, 74a Charlotte Street, London W1T 4QJ. NOTE: THE PROPERTY OF THE DRAWING AND DESIGNER IS NOT TO BE REPRODUCED OR TRANSMITTED IN ANY FORM OR BY ANY MEANS, ELECTRONIC OR MECHANICAL, WITHOUT THE WRITTEN PERMISSION OF THE DESIGNER.

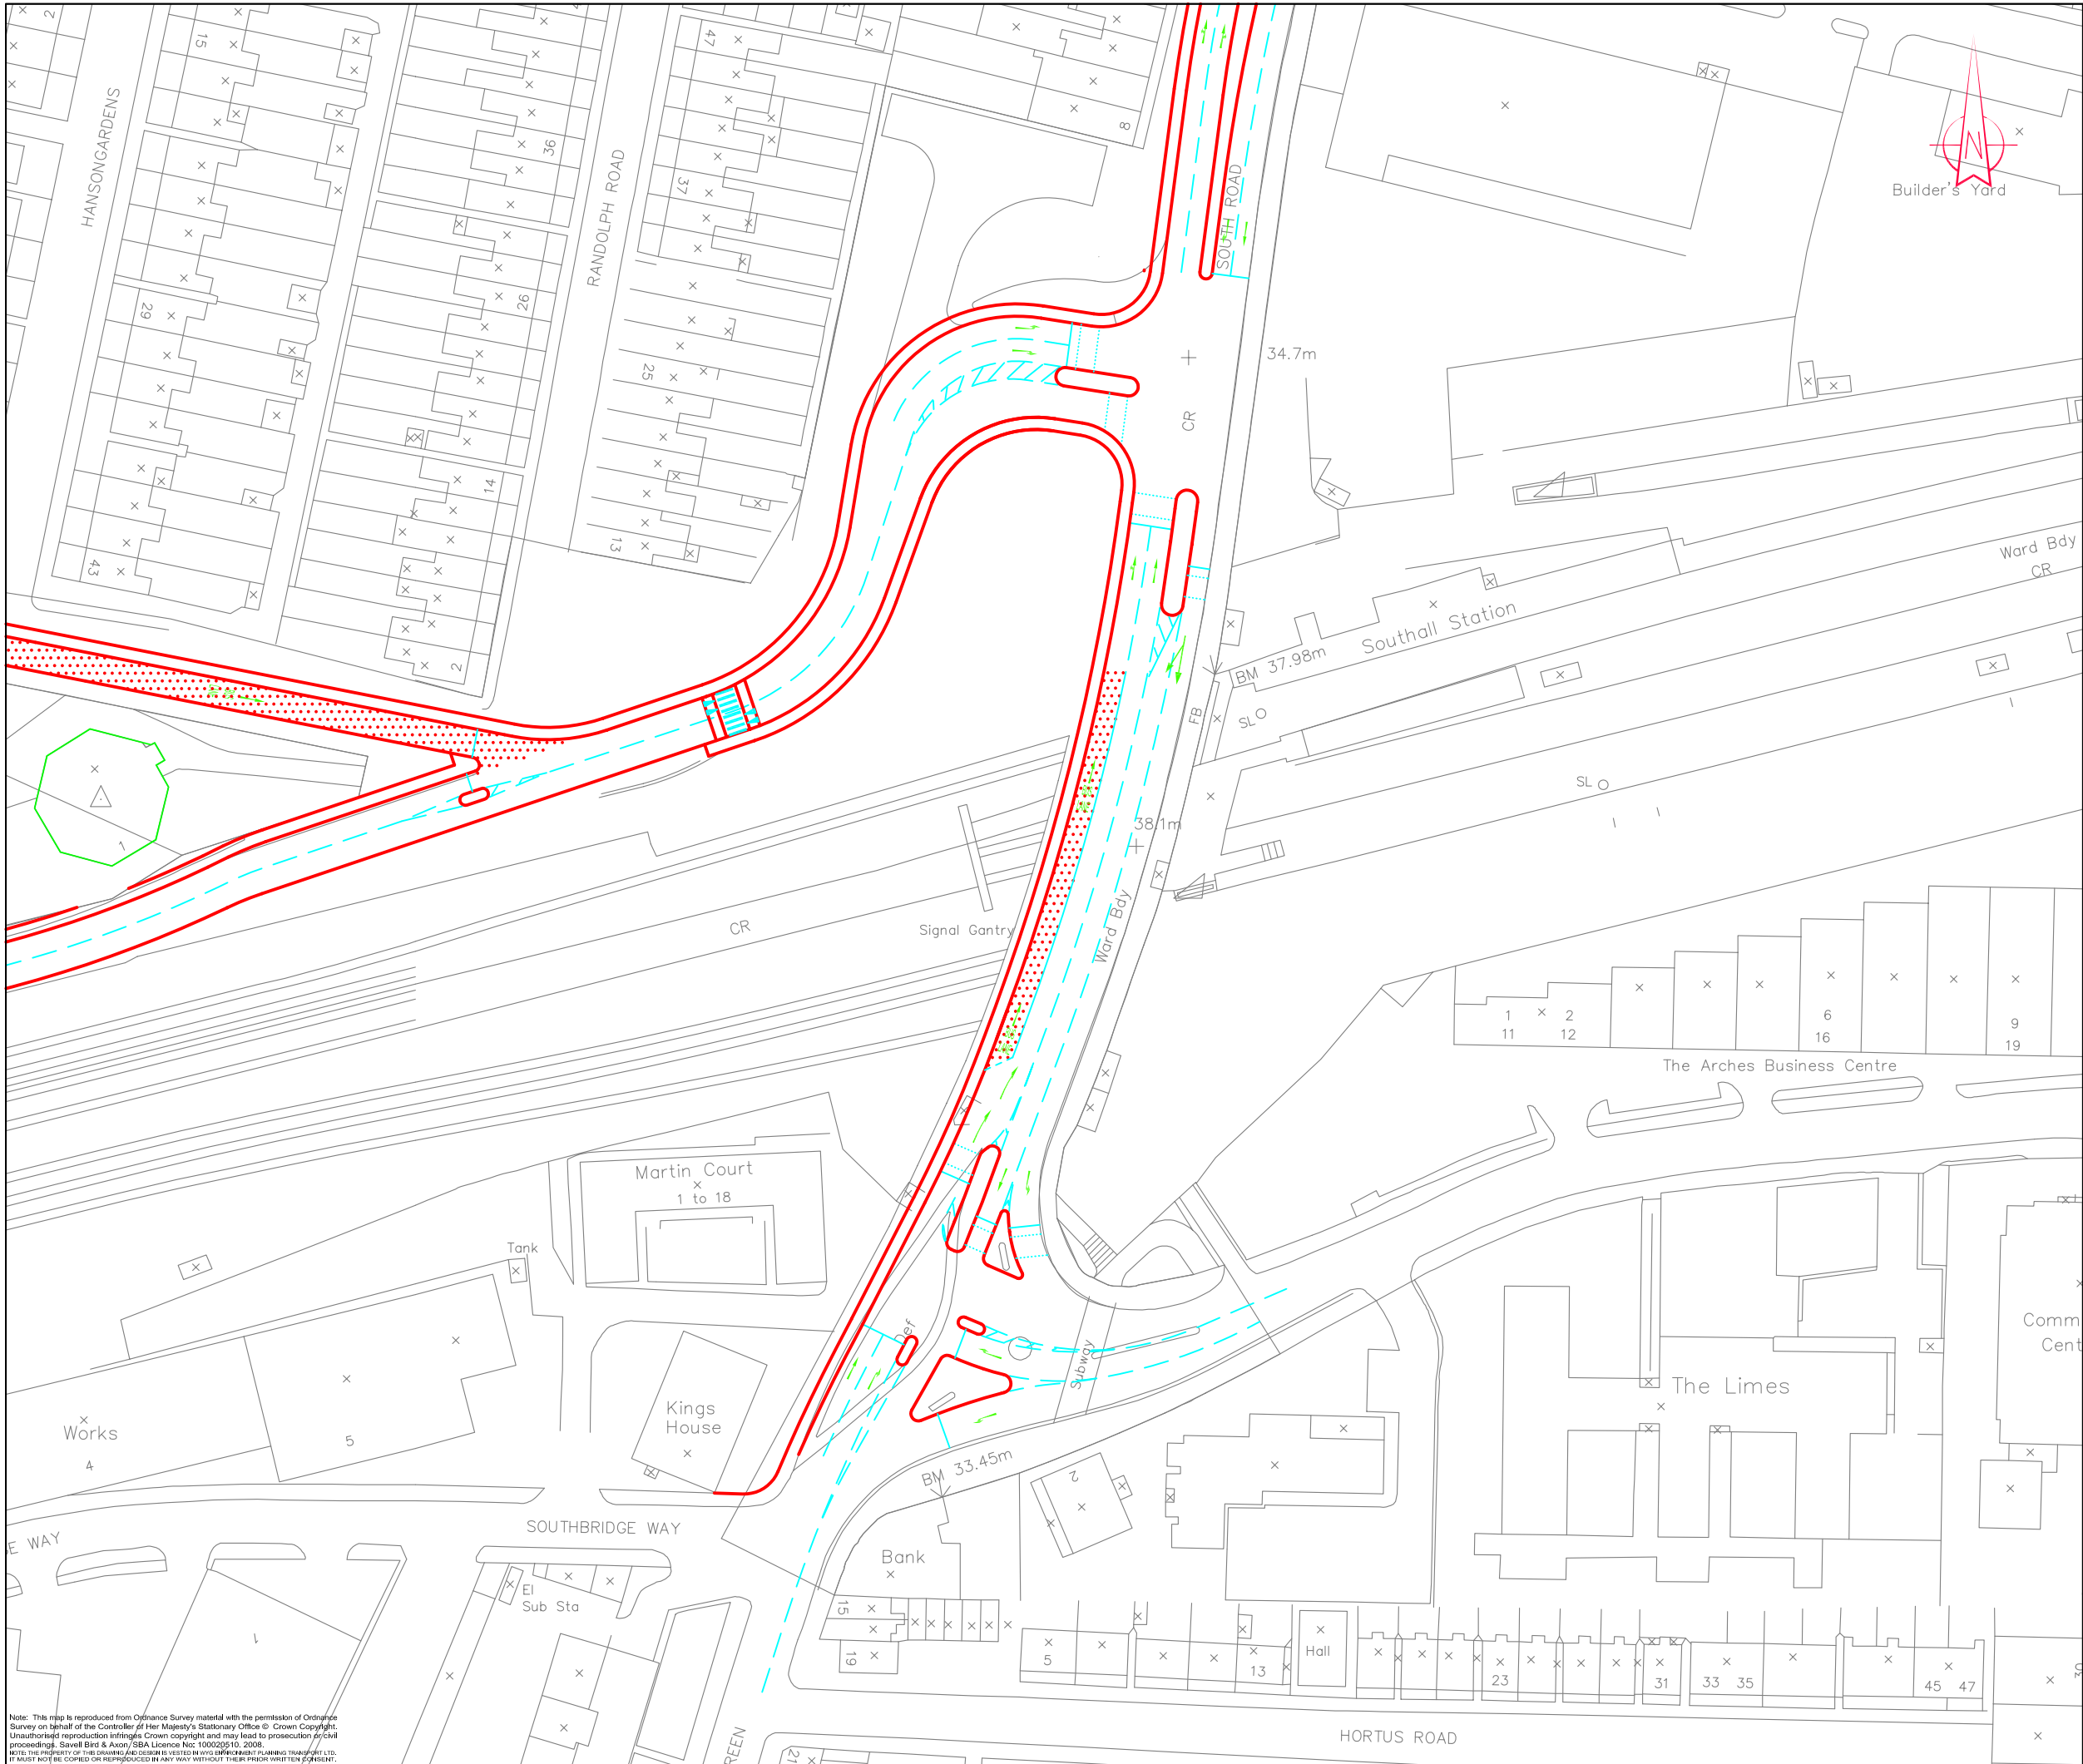

Notes:
1. This is not a construction drawing and is intended for illustrative purposes only.
2. White lining is indicative only.

REV.	DETAILS	DRAWN	CHECKED	DATE

CLIENT:	National Grid
PROJECT:	West Southall
DRAWING TITLE:	South Road Bridge Final Scheme
SCALE:	1:500 at A1
DRAWN:	MBW
CHECKED:	A.M.
DATE:	24.04.09

Savell Bird & Axon
part of the WYG group




Ariel House 74a Charlotte Street London W1T 4QJ
t: 020 7580 8844 f: 020 7580 8818 e: sba@sba.co.uk


DRAWING NUMBER:
52212/B/50

REVISION:

Note: This map is reproduced from Ordnance Survey material with the permission of Ordnance Survey on behalf of the Controller of Her Majesty's Stationary Office © Crown Copyright. Unauthorised reproduction infringes Crown copyright and may lead to prosecution or civil proceedings. Savell Bird & Axon/SBA Licence No: 100020510, 2008. NOTE: THE PROPERTY OF THIS DRAWING AND DESIGN IS VESTED IN WYG INFRASTRUCTURE PLANNING TRANSPORT LTD. IT MUST NOT BE COPIED OR REPRODUCED IN ANY WAY WITHOUT THEIR PRIOR WRITTEN PERMISSION.

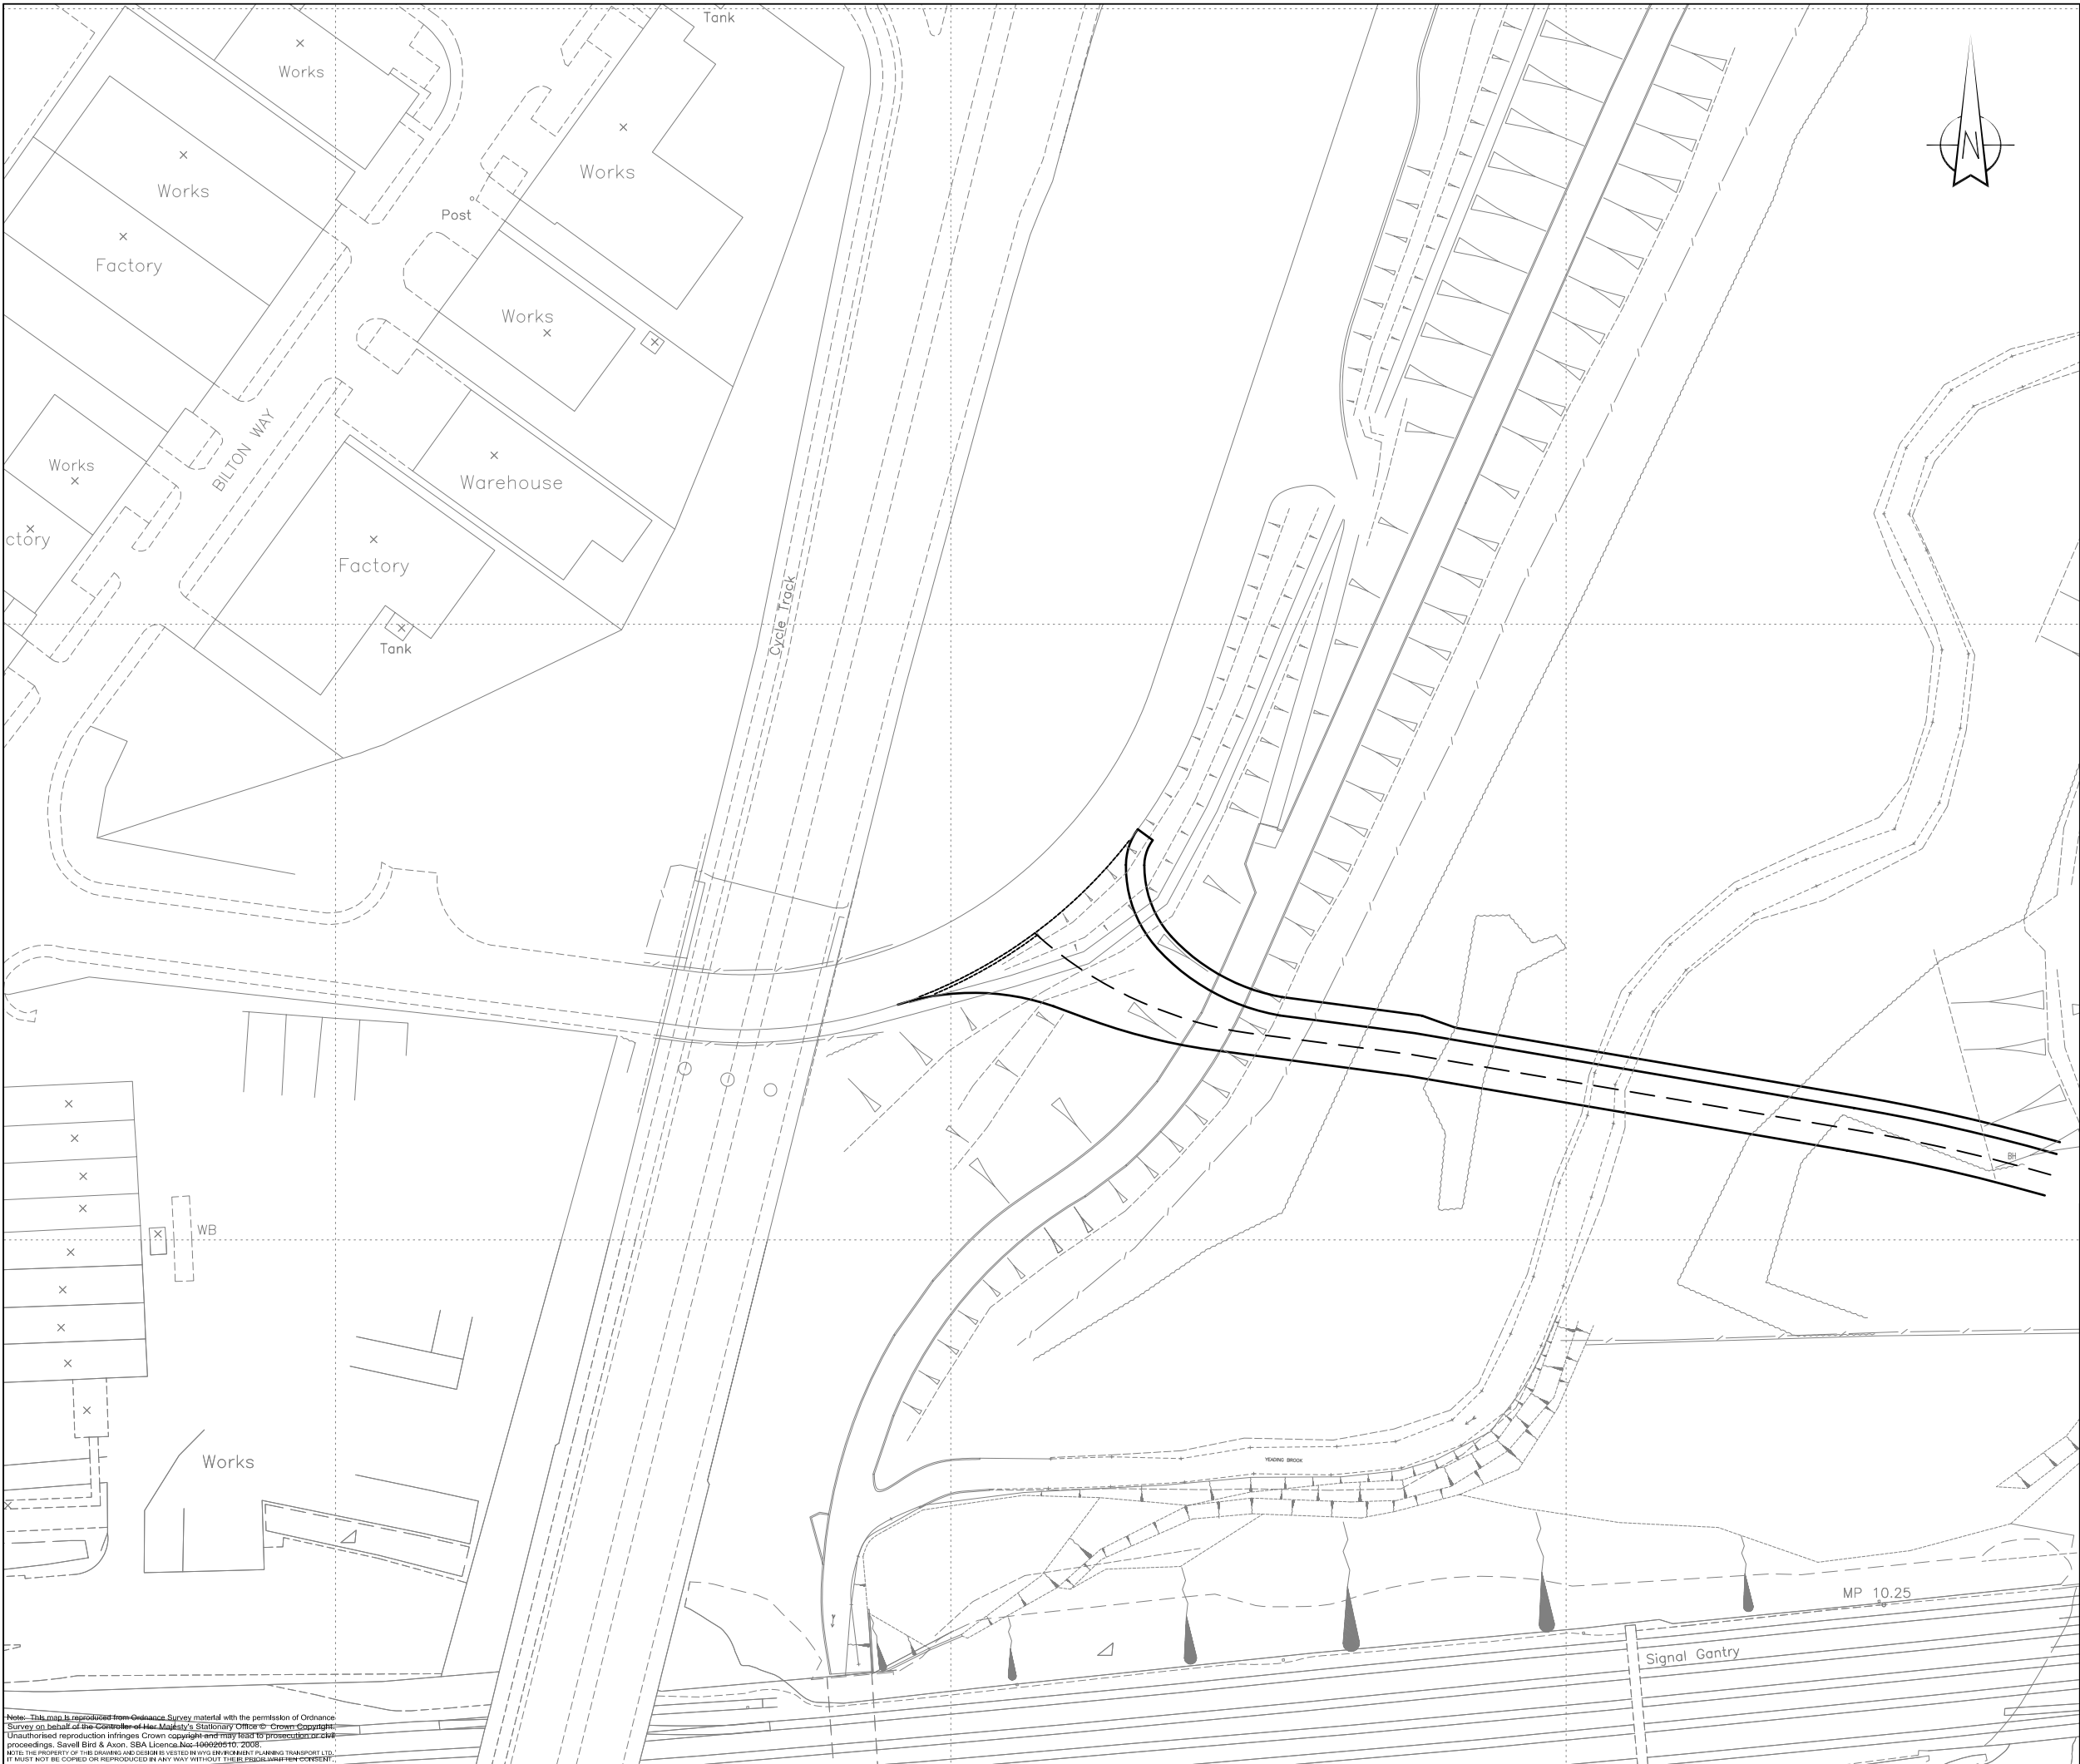

Notes:
1. This is not a construction drawing and is intended for illustrative purposes only.
2. While lining is indicative only.

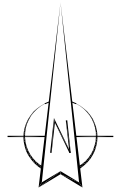

REV.	DETAILS	DRAWN	CHECKED	DATE

CLIENT:	National Grid
PROJECT:	West Southall
DRAWING TITLE:	Proposed Construction Access via Pump Line
SCALES:	1:500 at A1
DRAWN:	MBW
CHECKED:	A.M.
DATE:	23.04.09


Savell Bird & Axon
part of the WYG group



Ariel House 74a Charlotte Street London W1T 4QJ
t: 020 7580 8844 f: 020 7580 8818 e: sba@sba.co.uk

DRAWING NUMBER:	52212/B/51	REVISION:	
-----------------	------------	-----------	--

Note: This map is reproduced from Ordnance Survey material with the permission of Ordnance Survey on behalf of the Controller of Her Majesty's Stationary Office. Crown Copyright. Unauthorised reproduction infringes Crown copyright and may lead to prosecution or civil proceedings. Savell Bird & Axon, SBA License No. 4480/09/11/01. NOTE: THE PROPERTY OF THIS DRAWING AND DESIGN IS VESTED IN WYG ENVIRONMENT PLANNING TRANSPORT LTD. IT MUST NOT BE COPIED OR REPRODUCED IN ANY WAY WITHOUT THE WRITTEN CONSENT OF WYG.

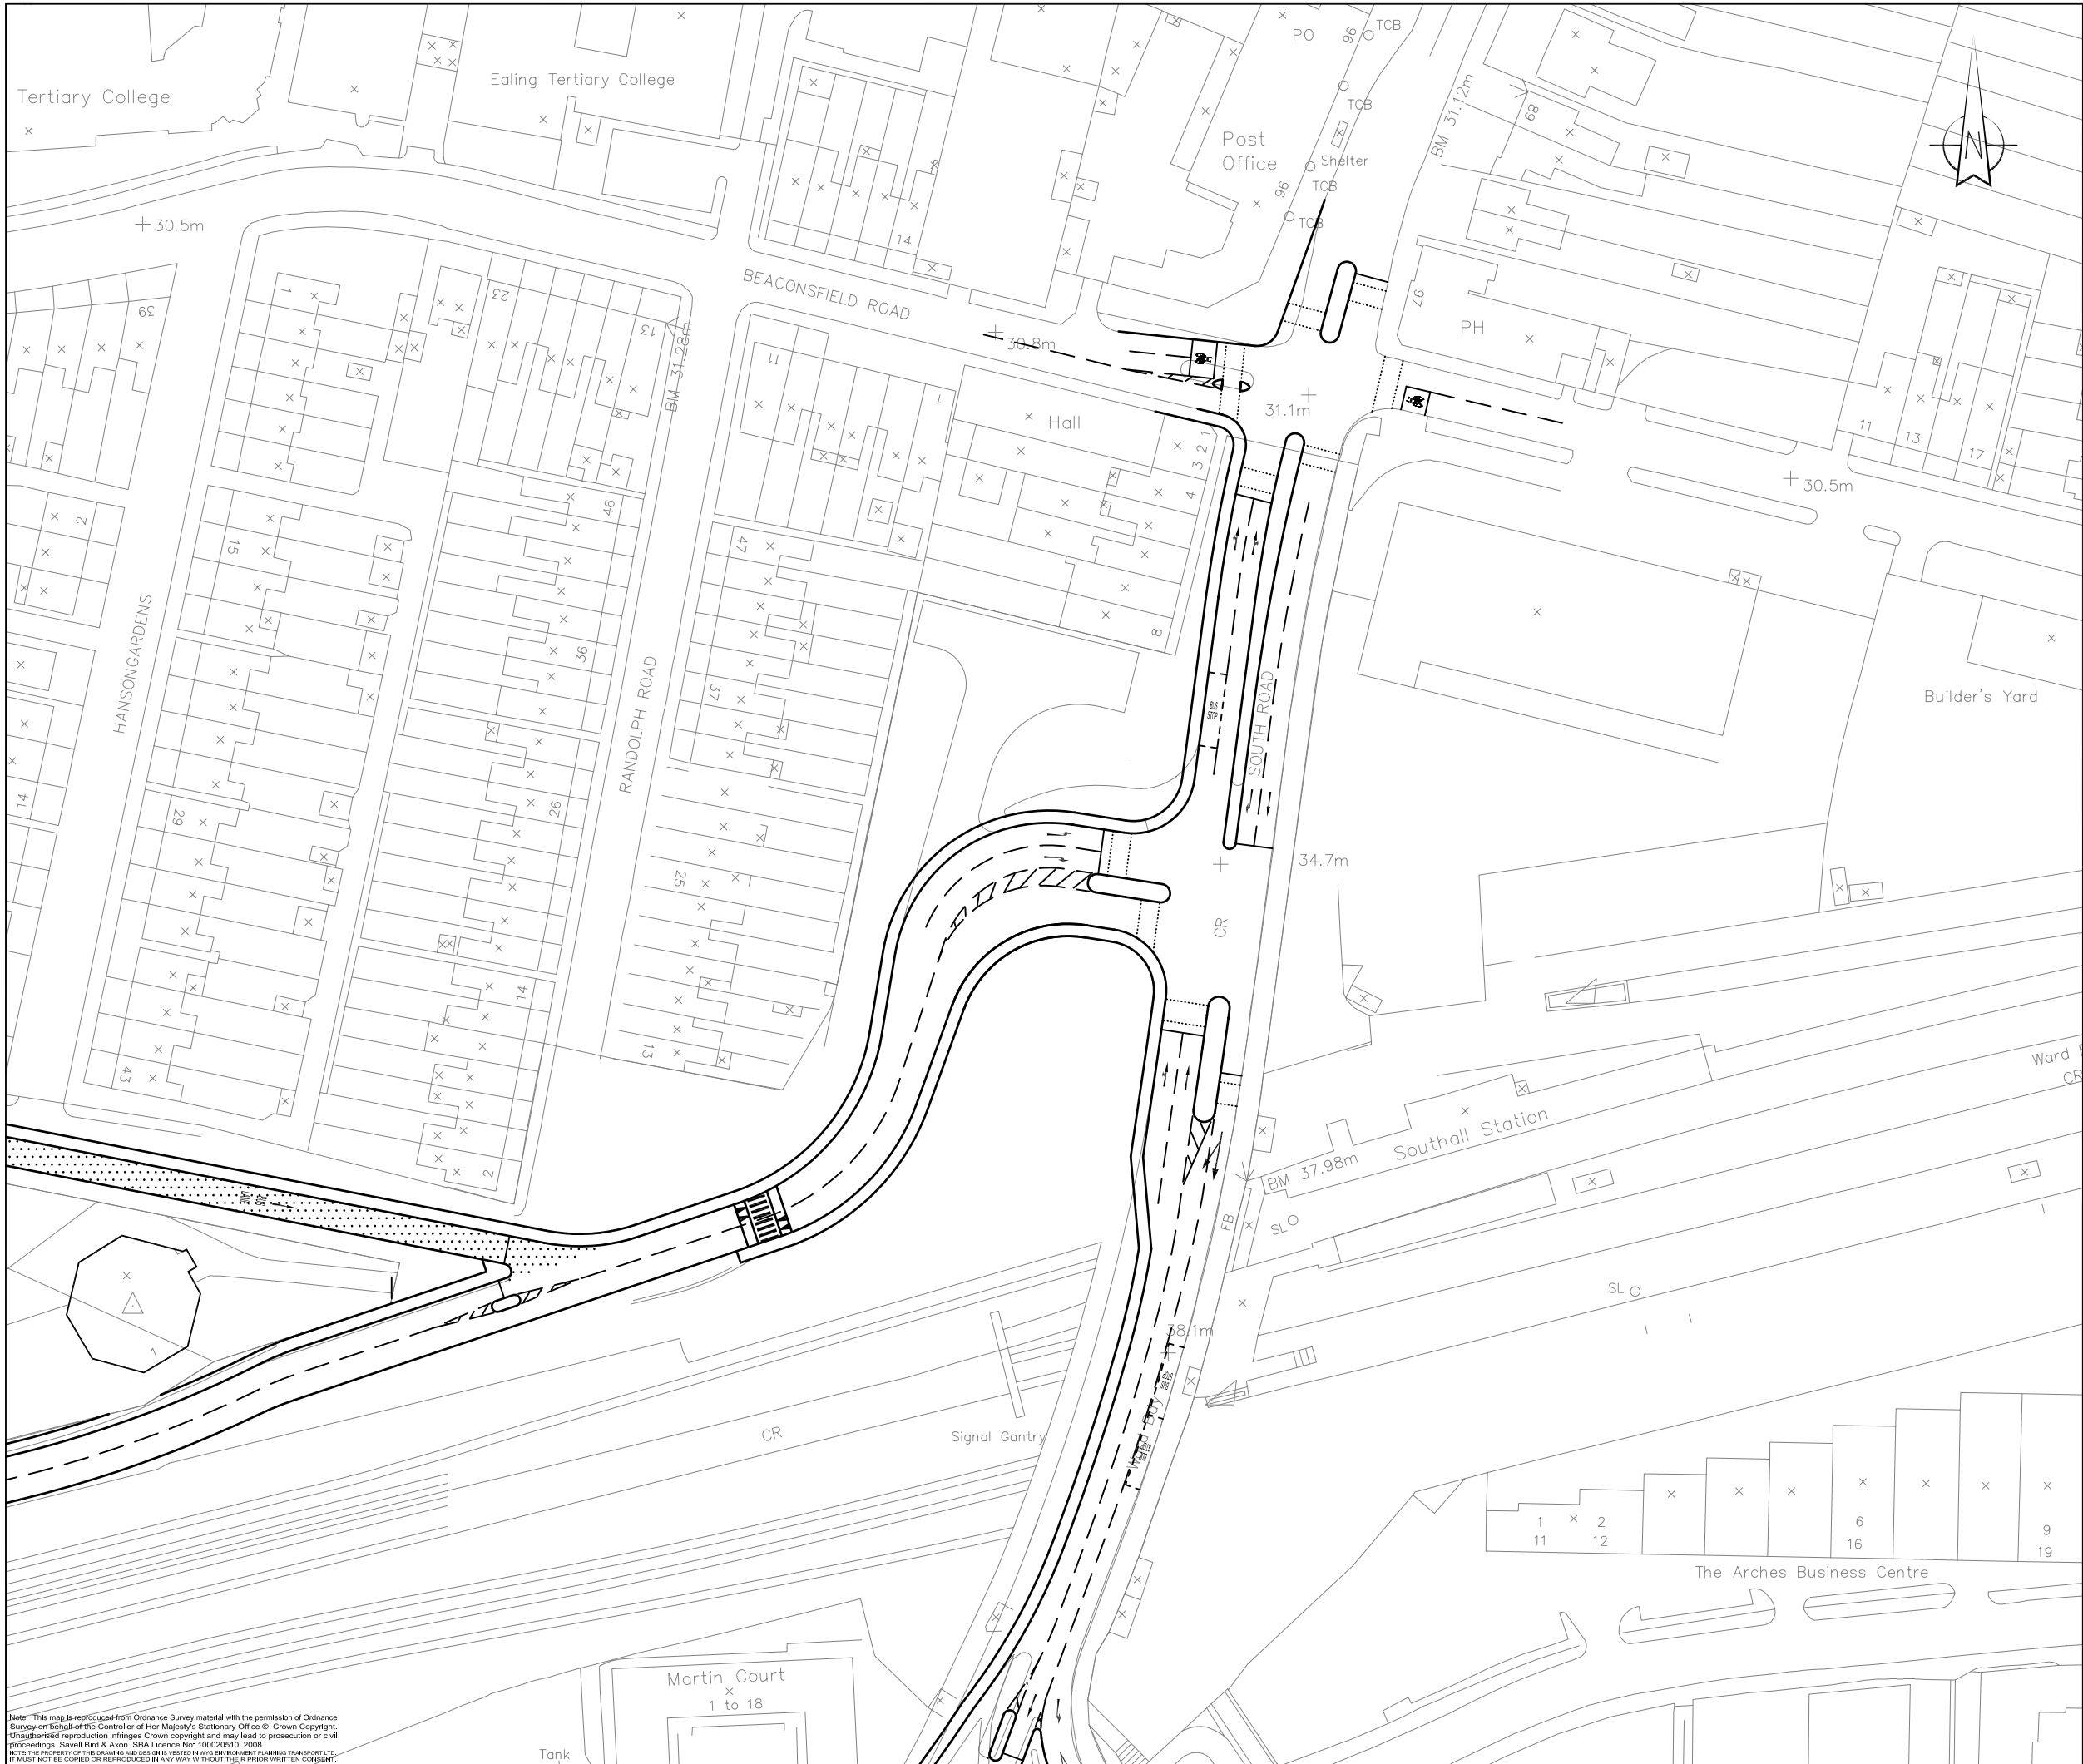

Notes:
1. This is not a construction drawing and is intended for illustrative purposes only.
2. White lining is indicative only.

REV.	DETAILS	DRAWN	CHECKED	DATE
A.				

CLIENT:	National Grid
PROJECT:	West Southall
DRAWING TITLE:	South Road Bridge Interim Scheme
SCALES:	1:500 at A1
DRAWN:	M.W.
CHECKED:	A.M.
DATE:	20.02.09

Savell Bird & Axon
part of the WYG group




Ariel House 74a Charlotte Street London W1T 4QJ
t: 020 7580 8844 f: 020 7580 8818 e: sba@sba.co.uk

DRAWING NUMBER:
52212/B/53

REVISION:
.

Note: This map is reproduced from Ordnance Survey material with the permission of Ordnance Survey on behalf of the Controller of Her Majesty's Stationary Office © Crown Copyright.
Unauthorized reproduction infringes Crown copyright and may lead to prosecution or civil proceedings. Savell Bird & Axon, SBA Licence No: 100020510, 2008.
NOTE: THE PROPERTY OF THIS DRAWING AND DESIGN IS VESTED IN WYG ENVIRONMENT PLANNING TRANSPORT LTD.
IT MUST NOT BE COPIED OR REPRODUCED IN ANY WAY WITHOUT THEIR PRIOR WRITTEN CONSENT.

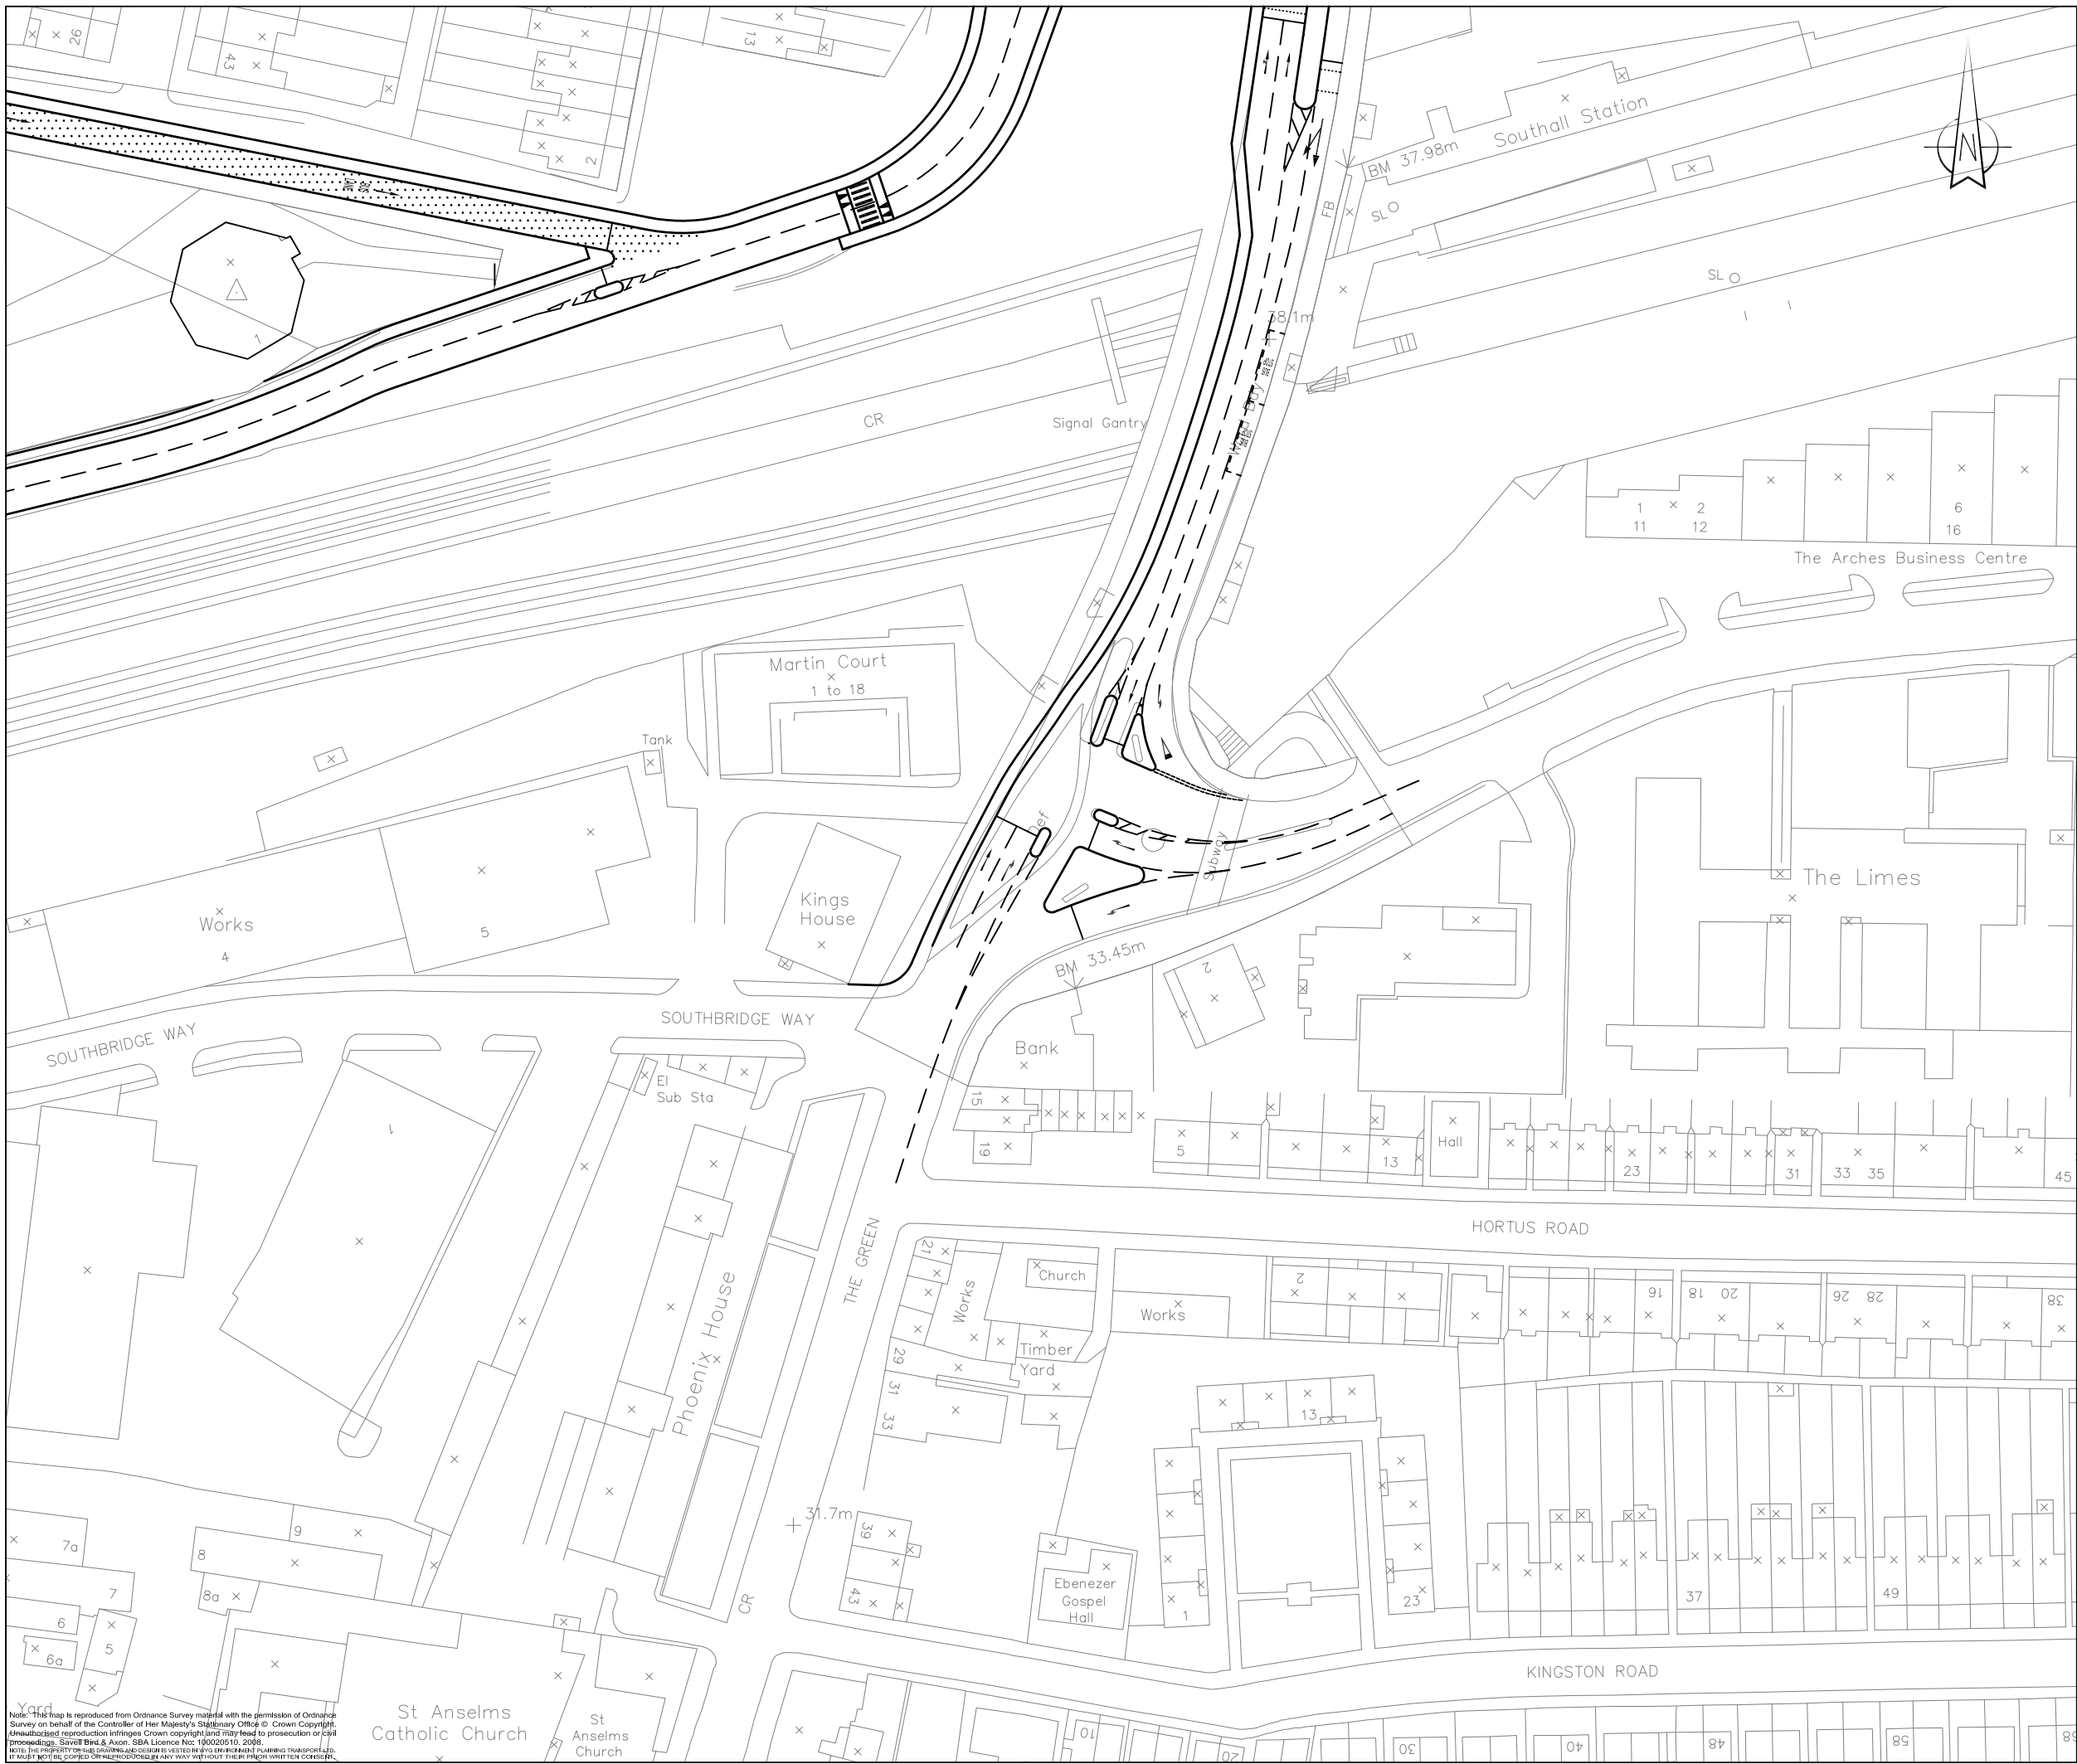

Notes:
1. This is not a construction drawing and is intended for illustrative purposes only.
2. While lining is indicative only.

REV.	DETAILS	DRAWN	CHECKED	DATE
A.				

CLIENT:	National Grid
PROJECT:	West Southall
DRAWING TITLE:	South Road Bridge Interim Scheme
SCALES:	1:500 at A1
DRAWN:	M.W.
CHECKED:	A.M.
DATE:	20.02.09

Savell Bird & Axon
part of the WYG group



Ariel House 74a Charlotte Street London W1T 4QJ
t: 020 7580 8844 f: 020 7580 8818 e: sba@sba.co.uk

DRAWING NUMBER:	52212/B/54	REVISION:	
-----------------	------------	-----------	--