


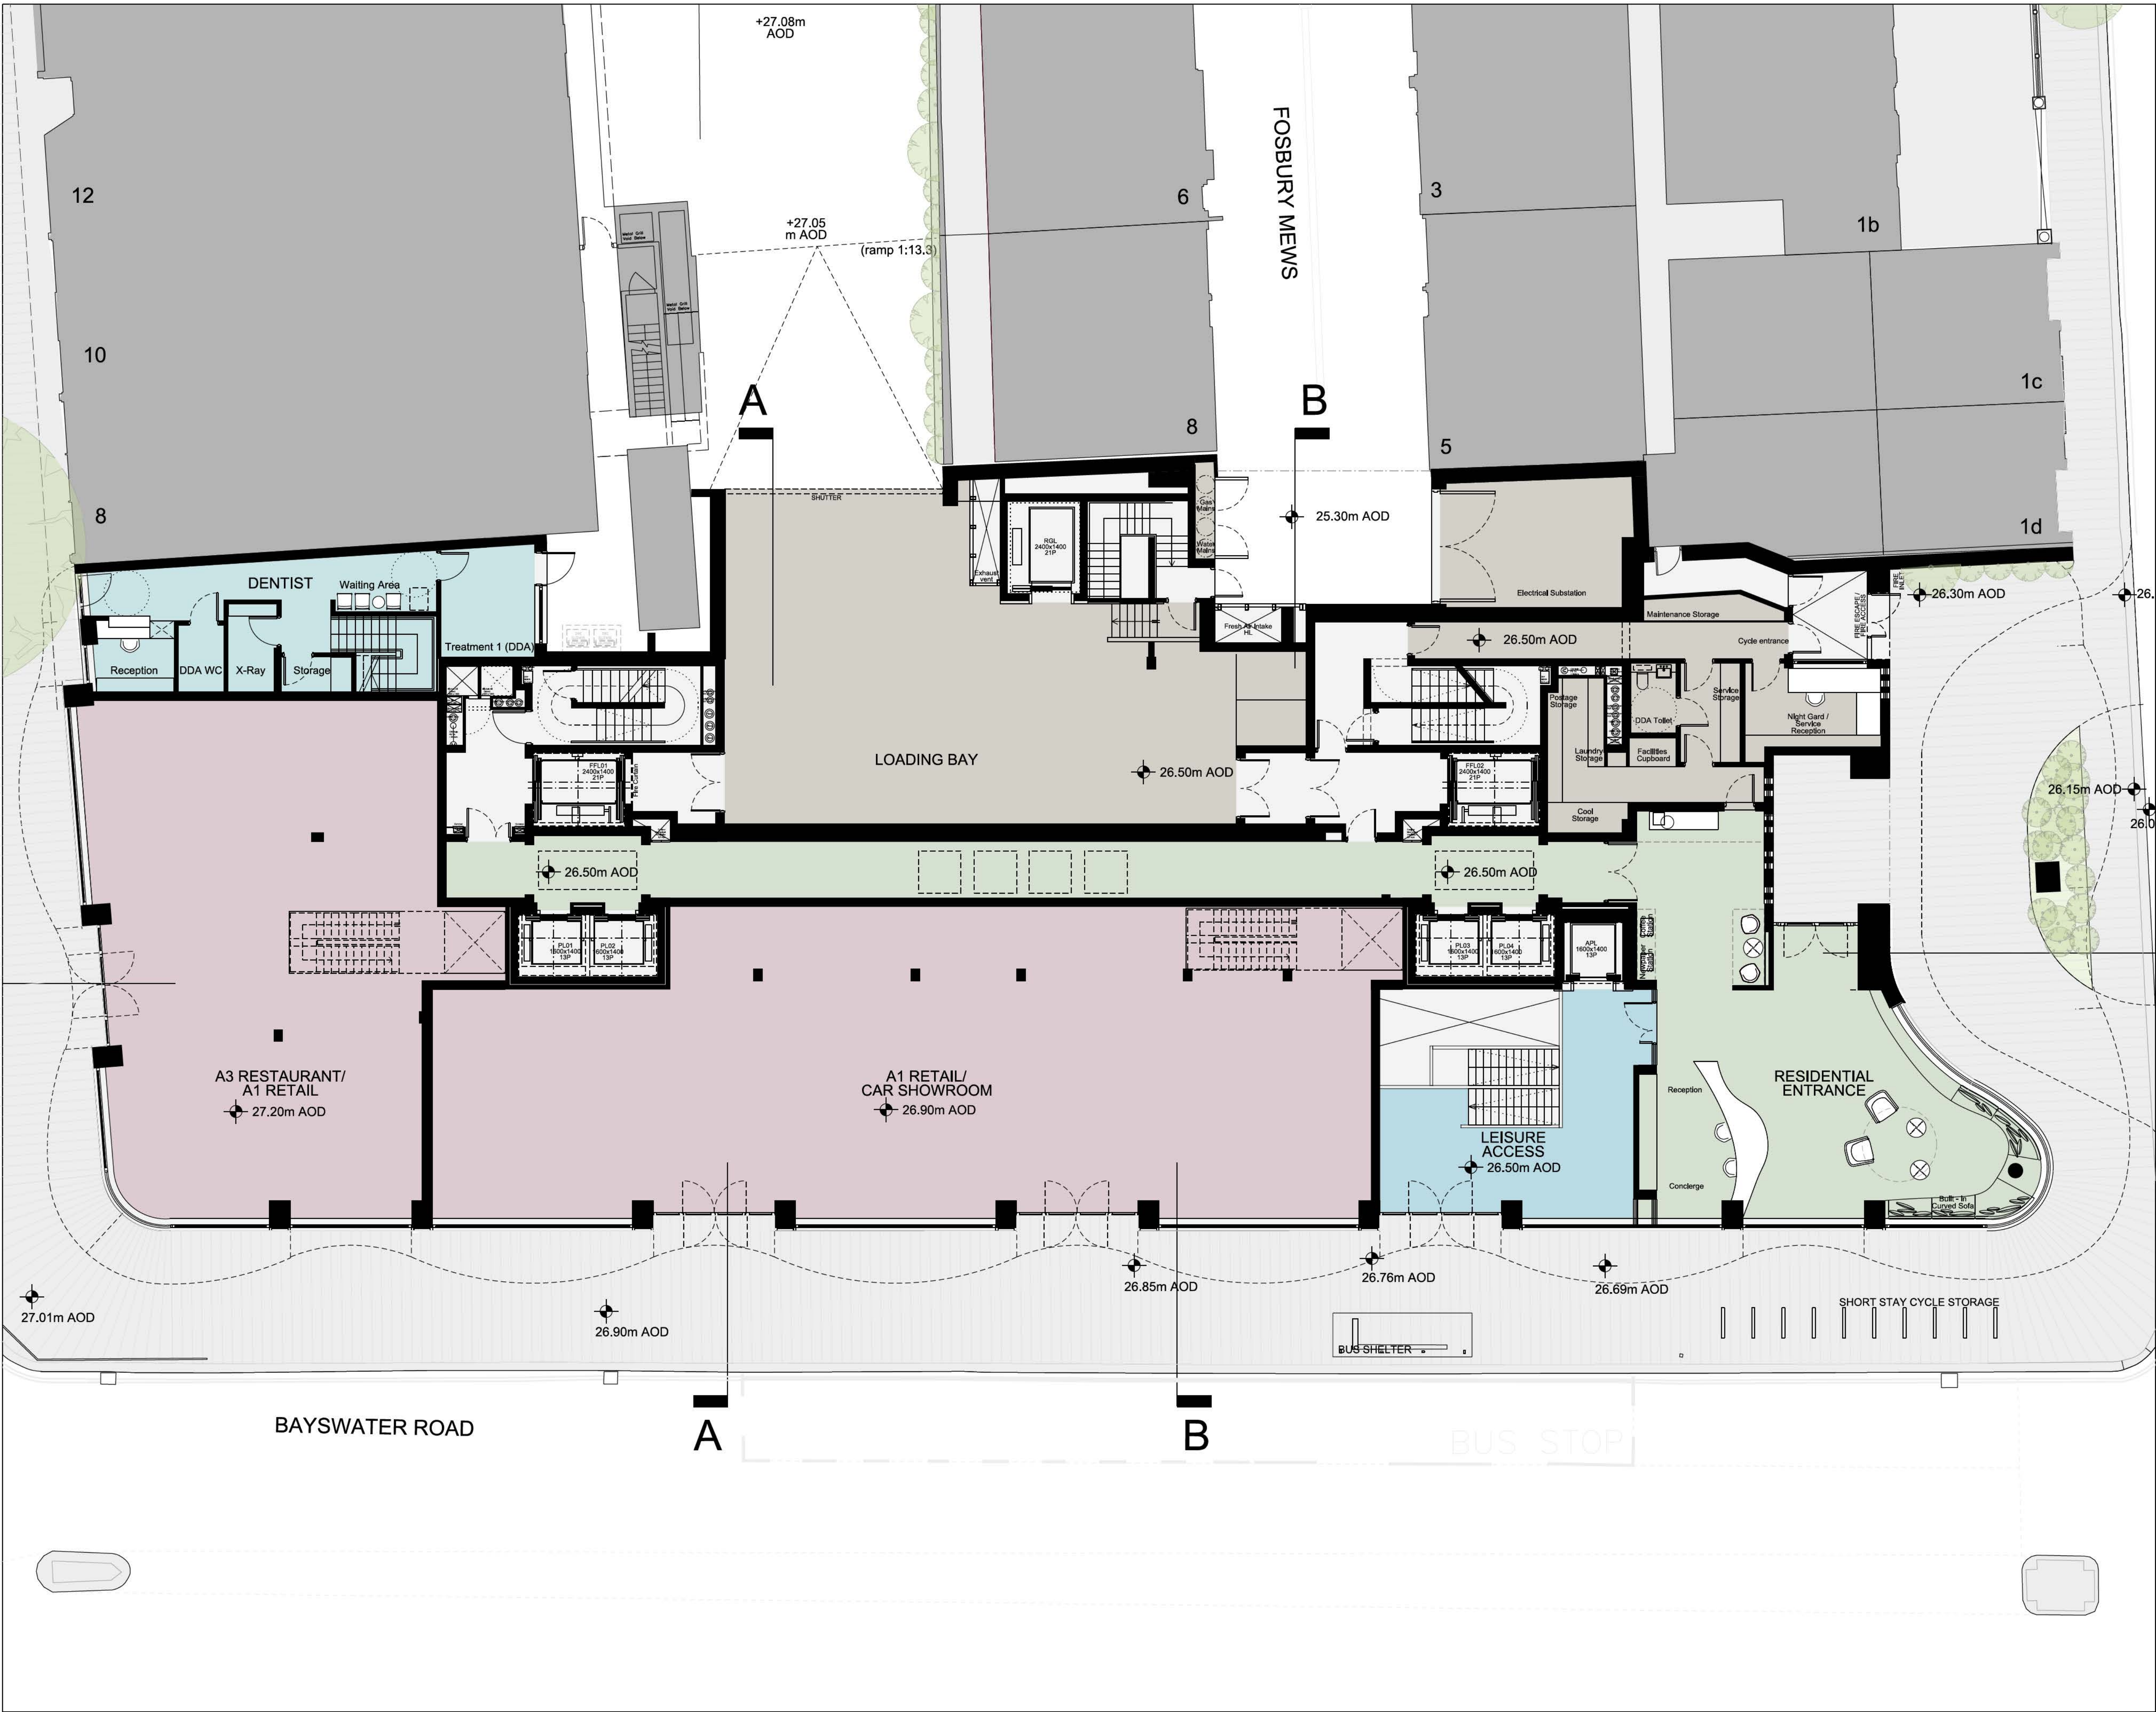

Do not scale dimensions. Dimensions govern. All dimensions are in millimetres unless noted otherwise. PLP Architecture shall be notified in writing of any discrepancies.

Rev	Date	Notes	Issued By
00	09/11/15	Issue for Planning	BS

Revisions

PLP/ARCHITECTURE

PLP
Ibex House
42-47 Minories
London
EC3N 1DY
t: +44 (0)20 3000 8900
f: +44 (0)20 3000 8901
e: info@plp-architecture.com

www.plp-architecture.com

Client
Bayswater Road (Holdings) Ltd.

Development Manager
PENNY ELAN

Project Name
Queensway

Status
Planning Application

Drawing Title
PROPOSED GA PLANS
LEVEL 00

Drawing Number
1328-A-100

Scale
1:100

Sheet Size
A1

Creation Date
02/10/2015

Revision
00

© PLP Architecture 2015



Do not scale dimensions. Dimensions govern.
All dimensions are in millimetres unless noted
otherwise.
PLP Architecture shall be notified in writing of
any discrepancies.



00	09/11/15	Issue for Planning	BS
Rev	Date	Notes	Issued By

Revisions

PLP/ARCHITECTURE

PLP
Ibex House
42-47 Minories
London
EC3N 1DY
t: +44 (0)20 3000 8900
f: +44 (0)20 3000 8901
e: info@plp-architecture.com

www.plp-architecture.com

Client:
Bayswater Road (Holdings) Ltd.

Development Management:
PENTON ELAN

Project Name

Queensway

Status

Planning Application

Drawing Title

PROPOSED GA PLAN
LEVEL 01

Drawing Number

1328-A-101

Scale

1:100

Sheet Size

A1

Creation Date


02/10/2015

Revision

00



Do not scale dimensions. Dimensions govern.
All dimensions are in millimetres unless noted
otherwise.
PLP Architecture shall be notified in writing of
any discrepancies.

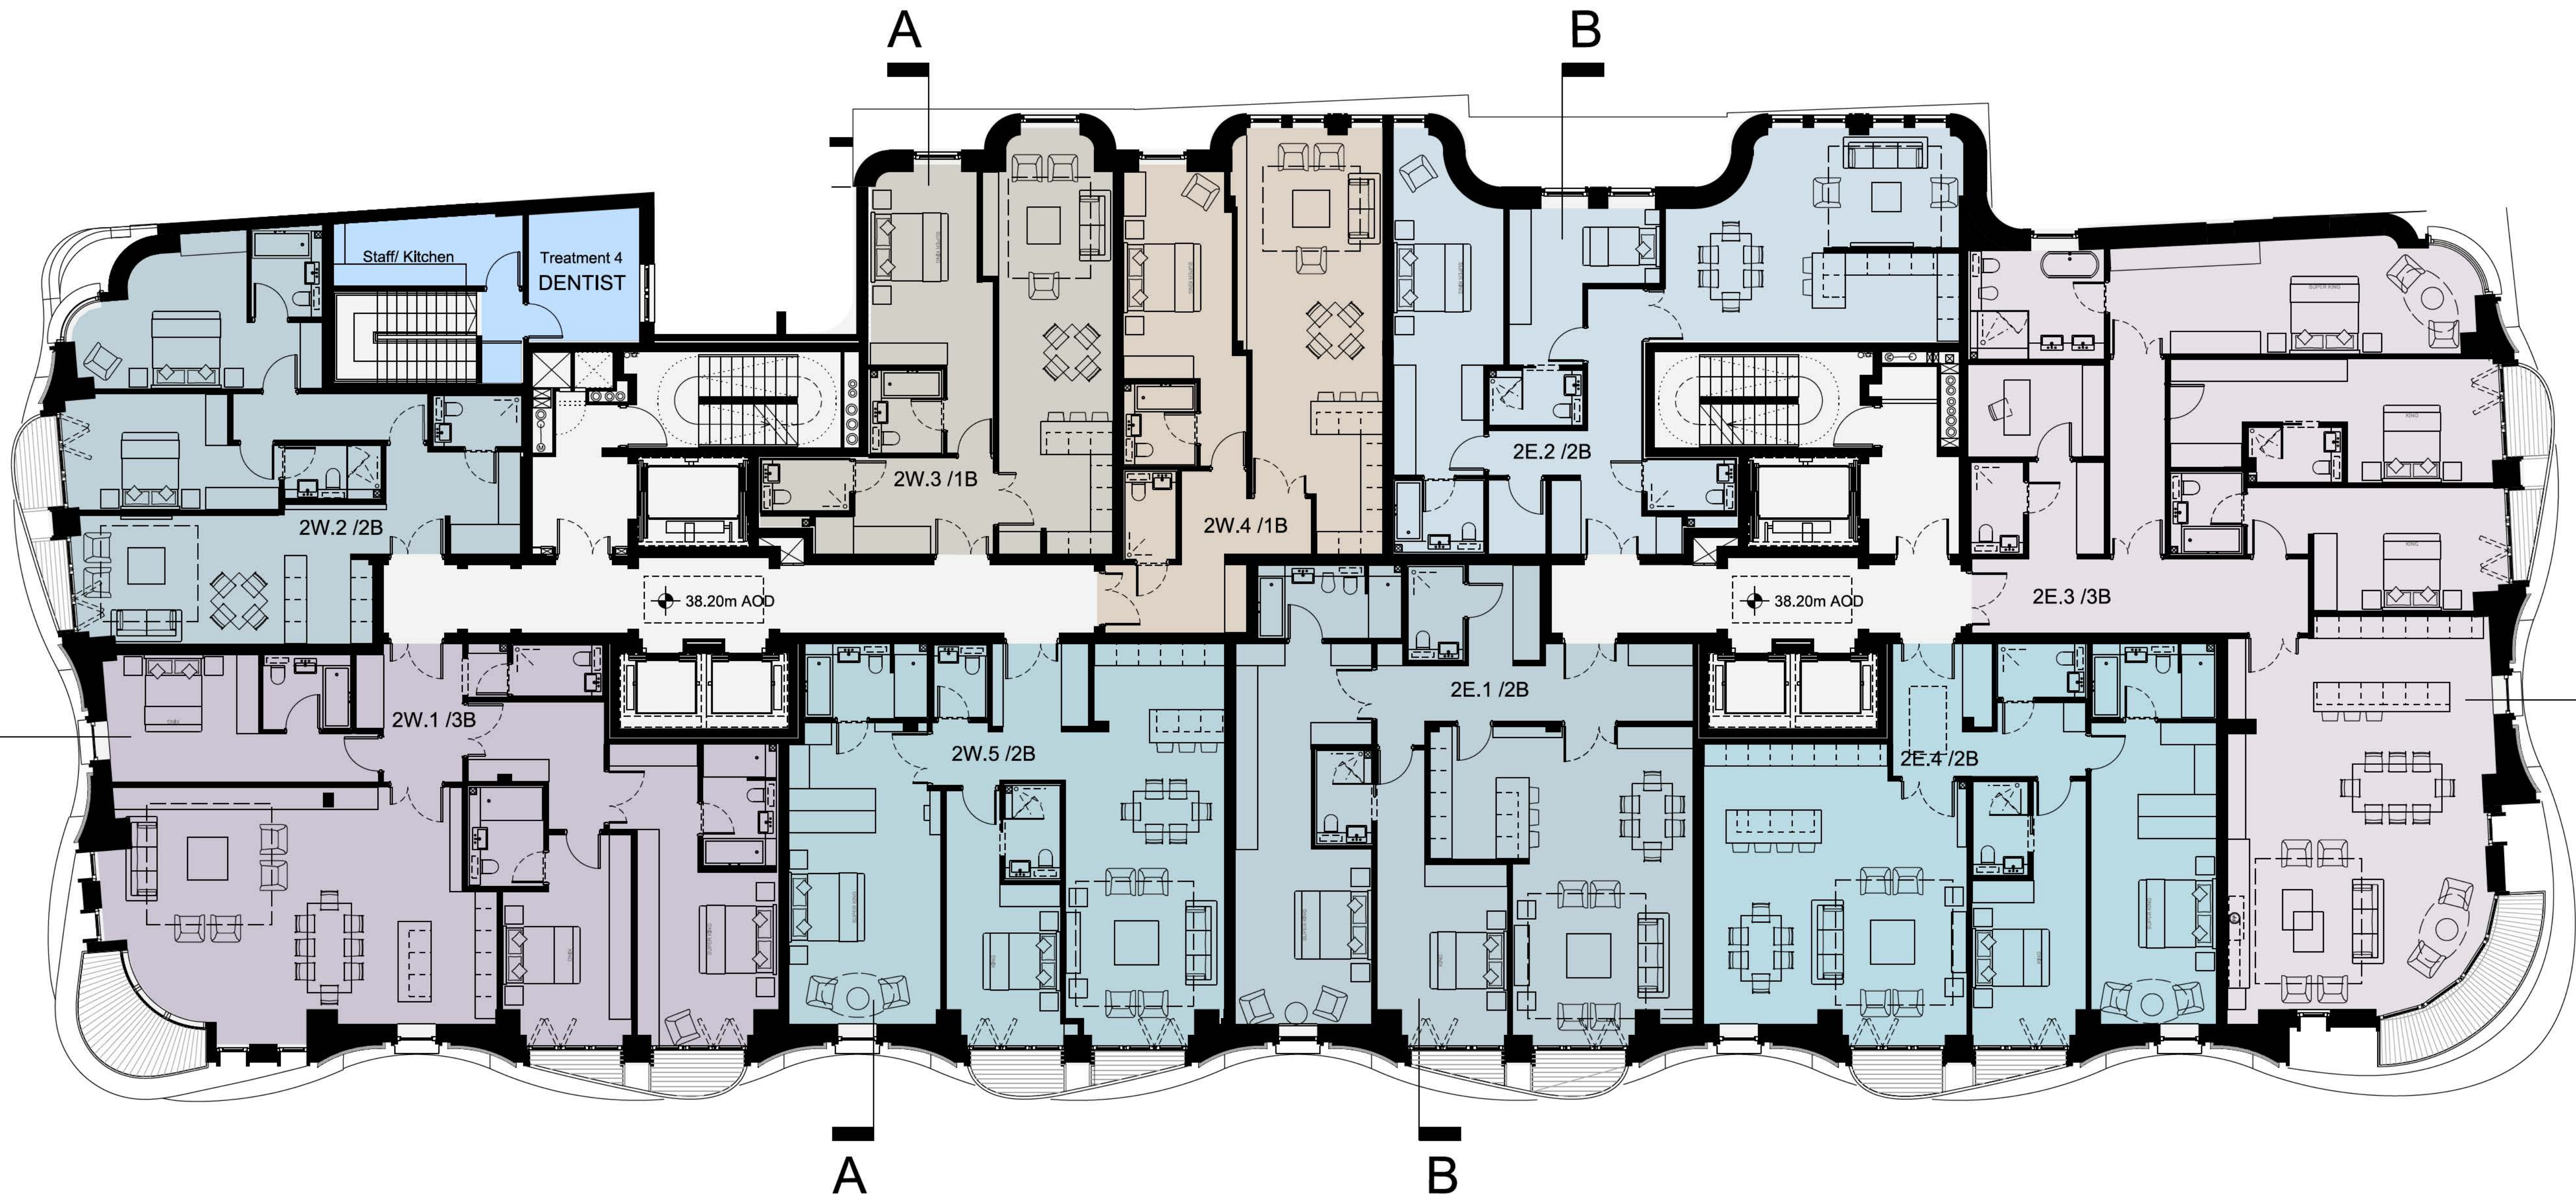

00	09/11/15	Issue for Planning	BS
Rev	Date	Notes	Issued By

Revisions

PLP/ARCHITECTURE

PLP
Ibex House
42-47 Minories
London
EC3N 1DY
t: +44 (0)20 3000 8900
f: +44 (0)20 3000 8901
e: info@plp-architecture.com

www.plp-architecture.com

Client
Bayswater Road (Housing) Ltd.

Development Manager
PENTAGON

Project Name
Queensway

Status
Planning Application

Drawing Title
**PROPOSED GA PLANS
LEVEL 02**


Drawing Number
1328-A-102

Scale	Sheet Size	Creation Date
1:100	A1	02/10/2015

Revision
00



Do not scale dimensions. Dimensions govern.
All dimensions are in millimetres unless noted
otherwise.
PLP Architecture shall be notified in writing of
any discrepancies.

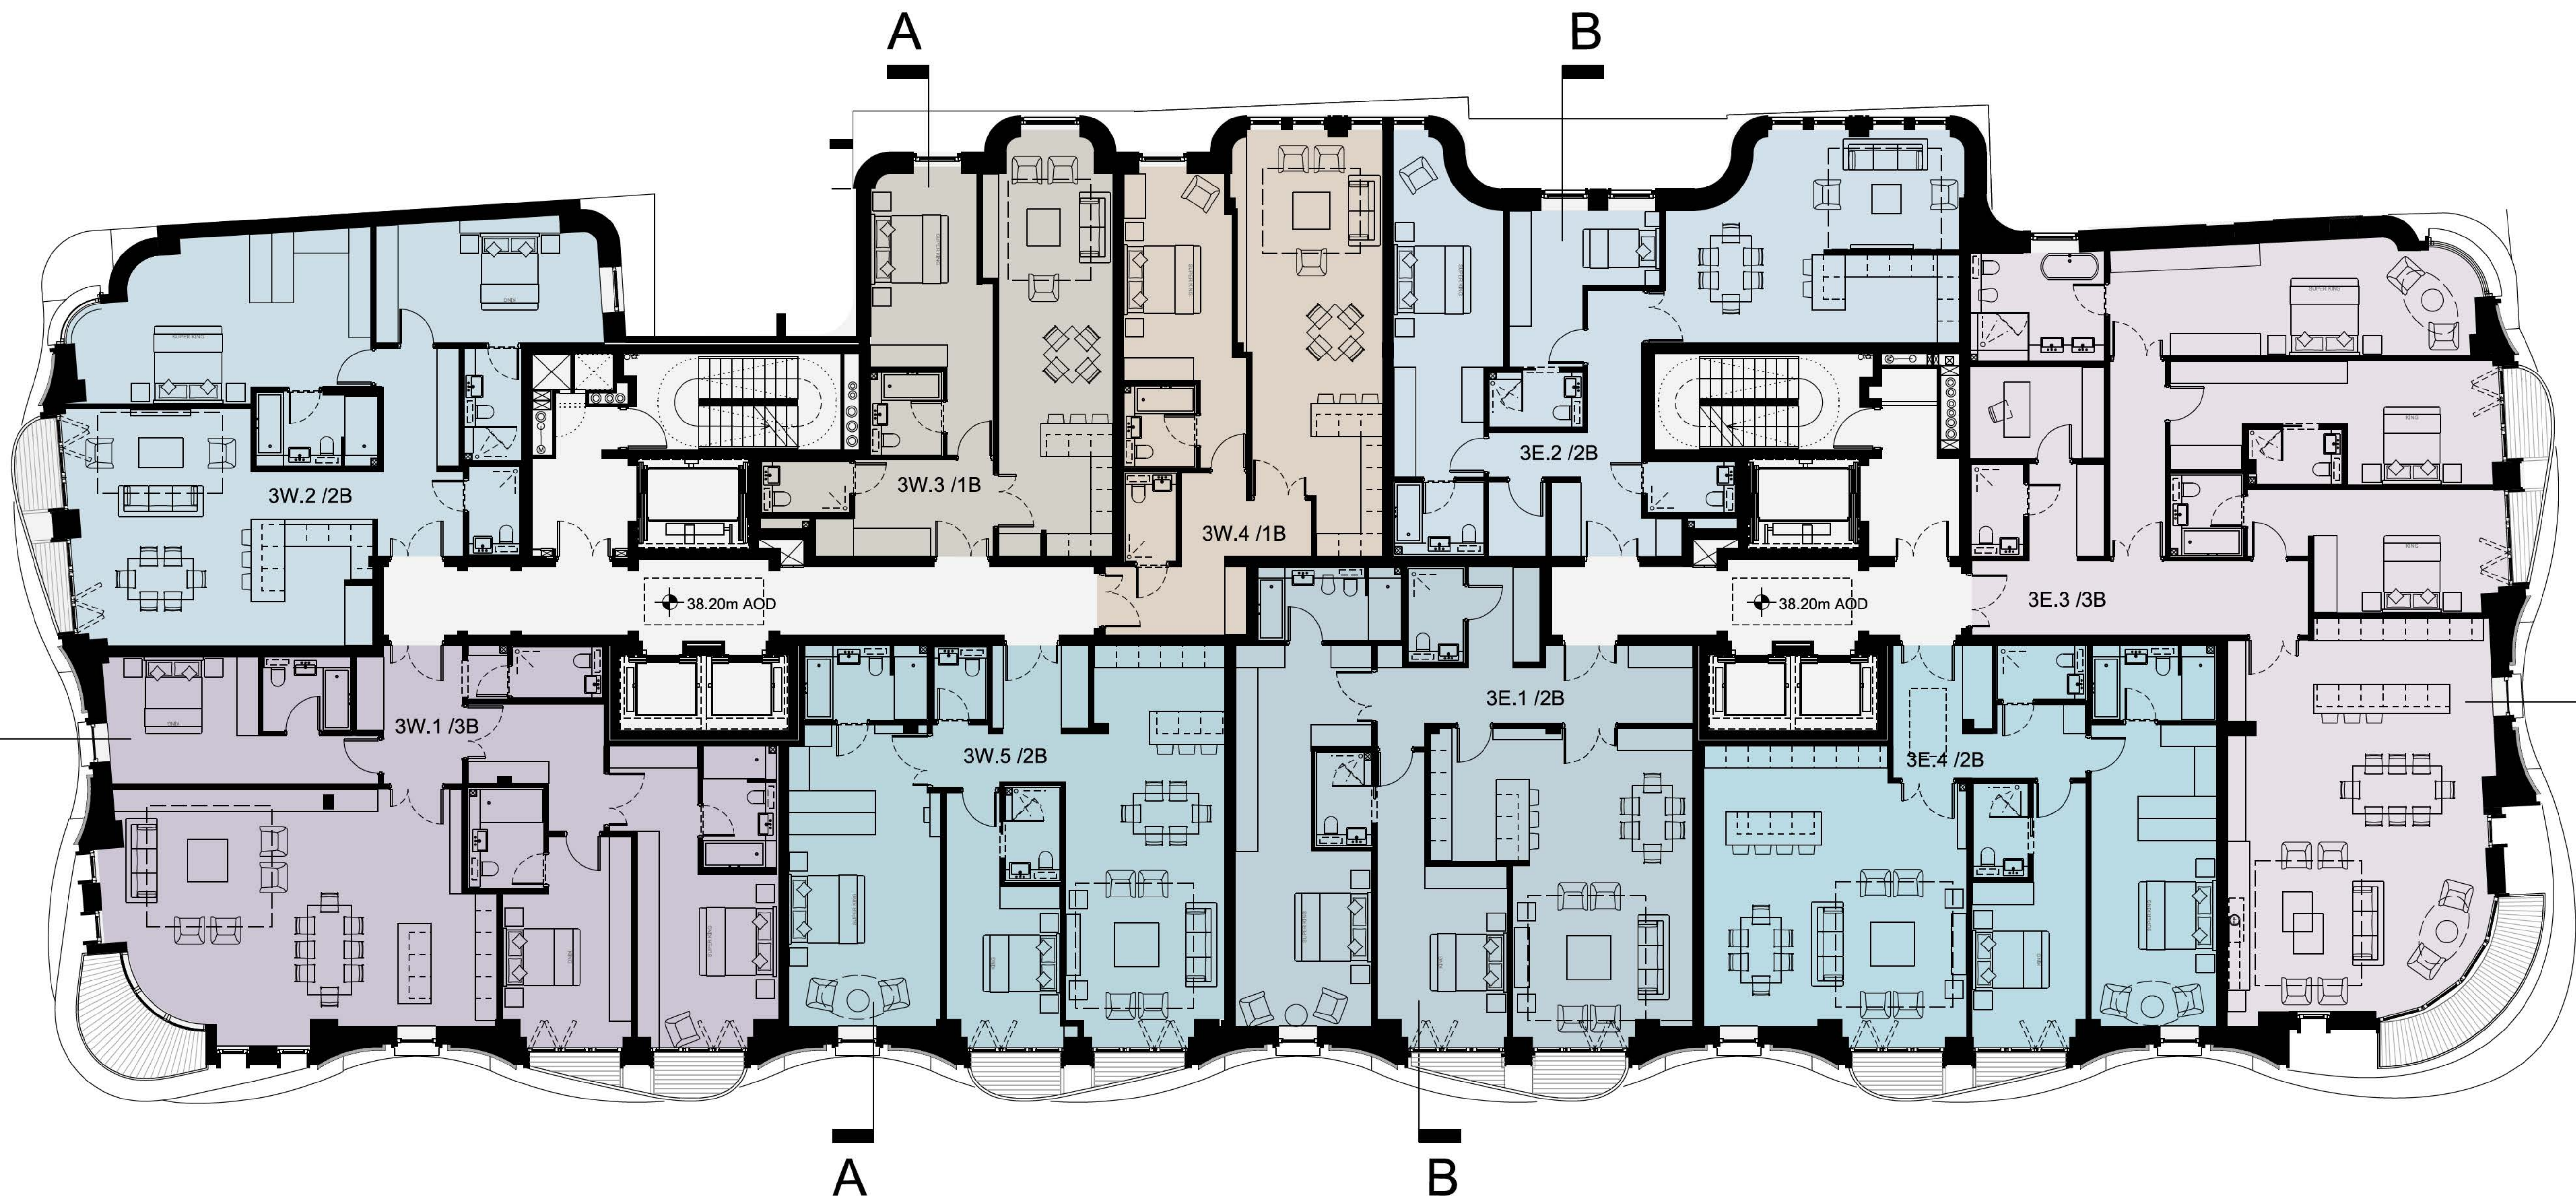

00	09/11/15	Issue for Planning	BS
Rev	Date	Notes	Issued By

Revisions

PLP/ARCHITECTURE

PLP
Ibex House
42-47 Minories
London
EC3N 1DY
t: +44 (0)20 3000 8900
f: +44 (0)20 3000 8901
e: info@plp-architecture.com

www.plp-architecture.com

Client
Bayswater Road (Holdings) Ltd.

Development Manager
PENTON ELAN

Project Name

Queensway

Status
Planning Application

Drawing Title
PROPOSED GA PLANS
LEVEL 03

Drawing Number
1328-A-103

Scale
1:100

Sheet Size
A1


Creation Date
02/10/2015

Revision
00

© PLP Architecture 2015



Do not scale dimensions. Dimensions govern.
All dimensions are in millimetres unless noted
otherwise.
PLP Architecture shall be notified in writing of
any discrepancies.

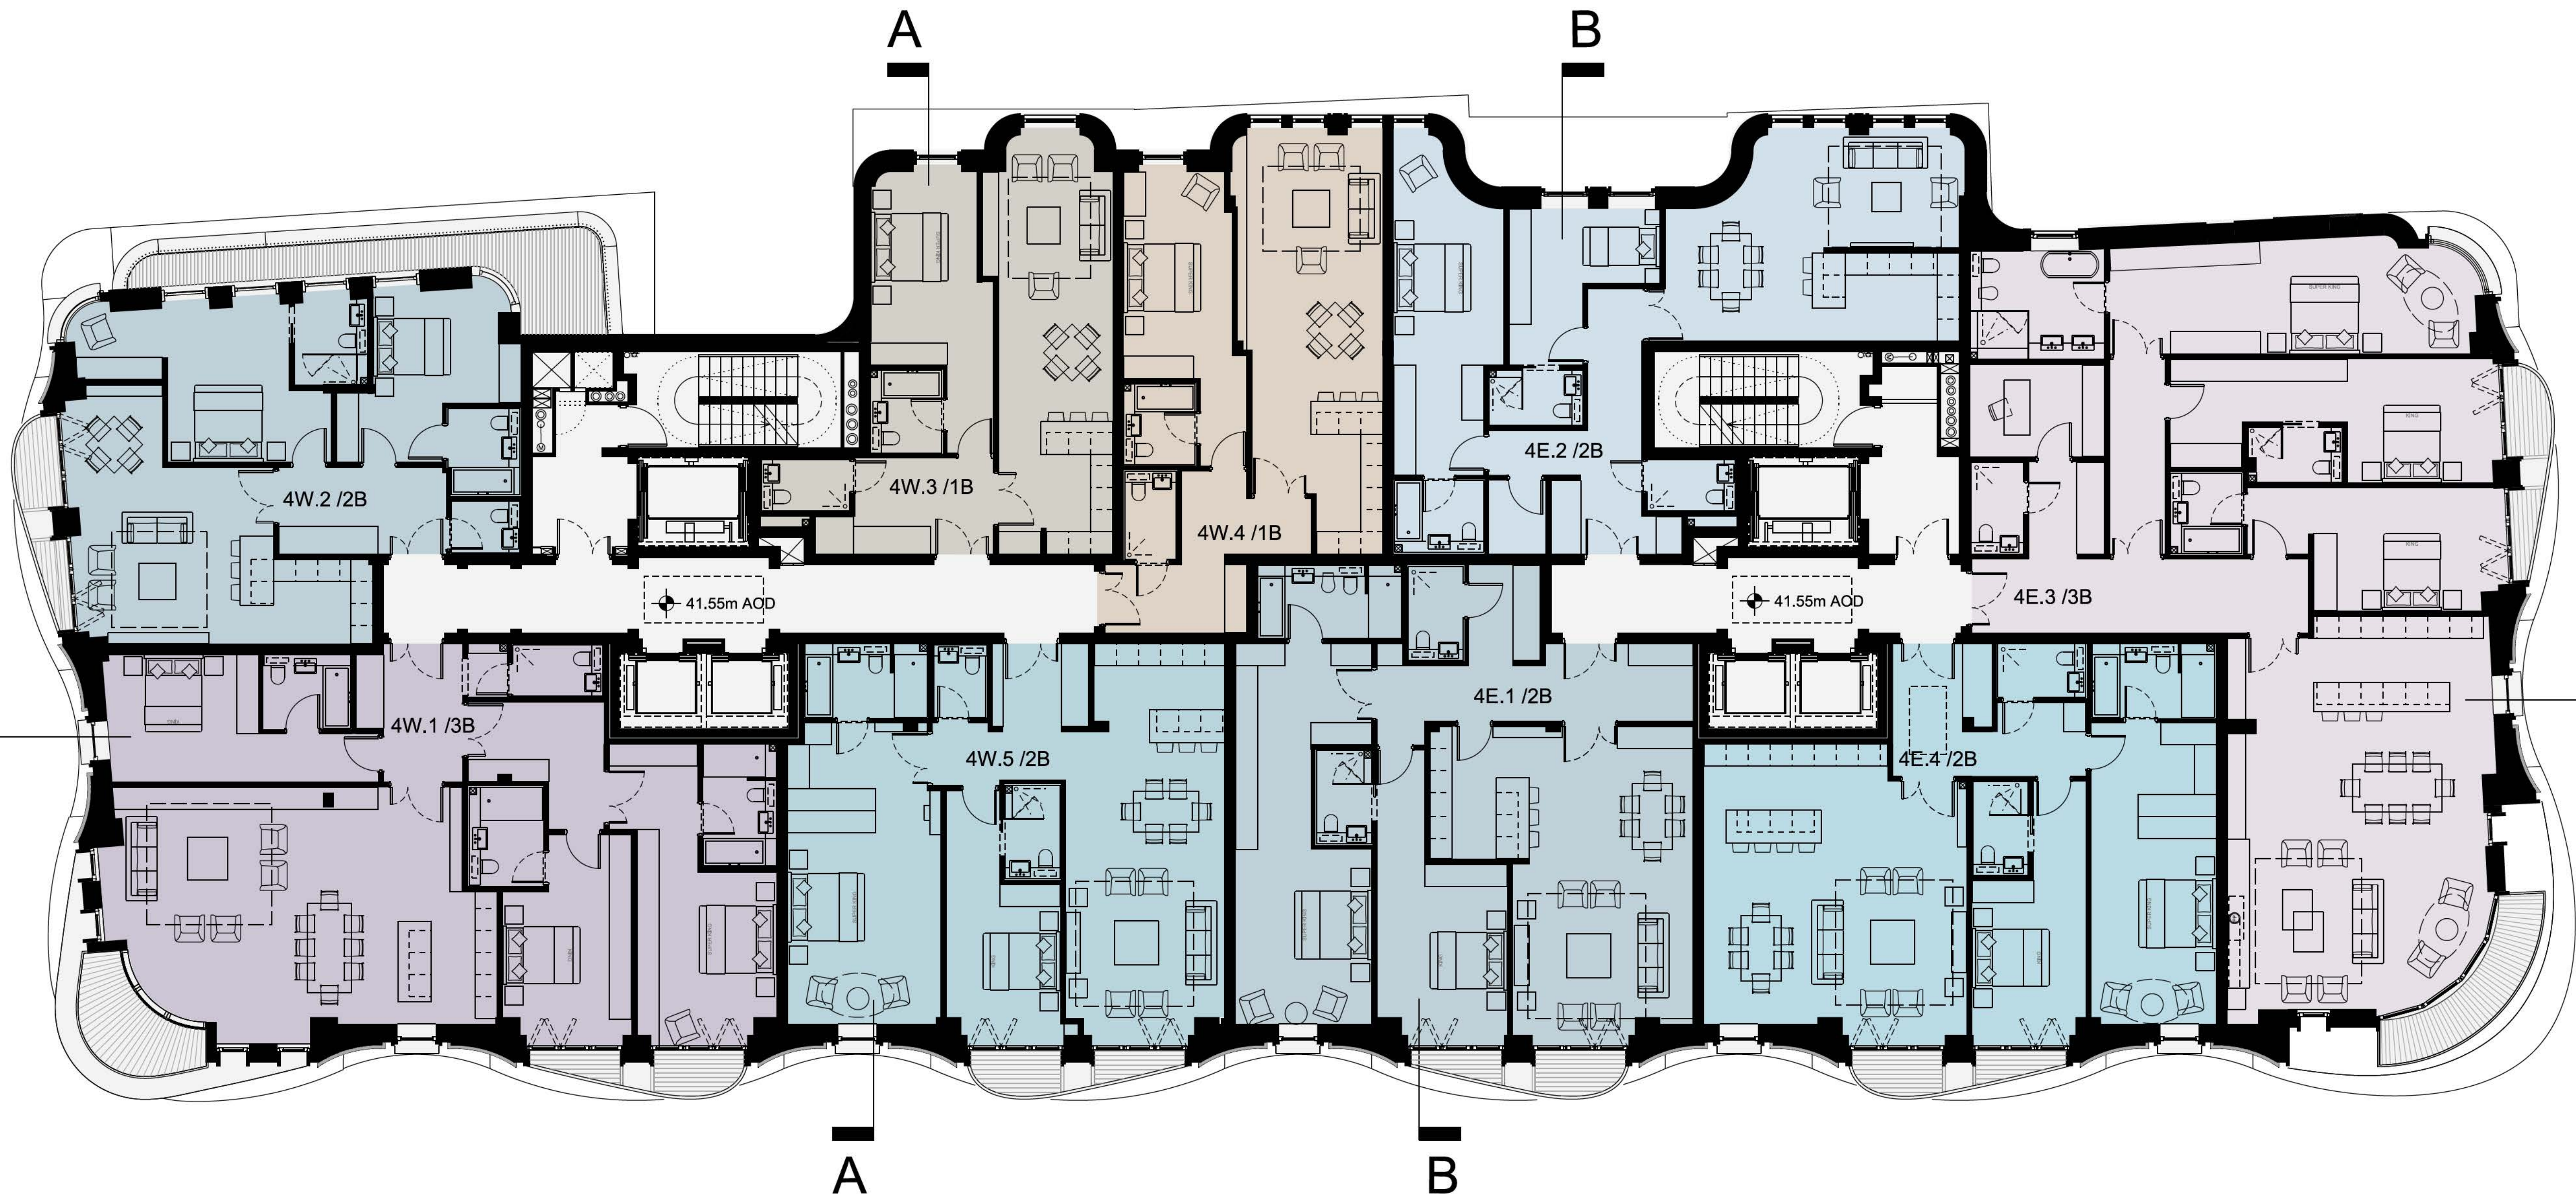

00	09/11/15	Issue for Planning	BS
Rev	Date	Notes	Issued By

Revisions

PLP/ARCHITECTURE

PLP
Ibex House
42-47 Minories
London
EC3N 1DY
t: +44 (0)20 3000 8900
f: +44 (0)20 3000 8901
e: info@plp-architecture.com

www.plp-architecture.com

Client
Bayswater Road (Holdings) Ltd.

Development Manager
PENTON ELAN

Project Name
Queensway

Status
Planning Application

Drawing Title
PROPOSED GA PLAN
LEVEL 04

Drawing Number
1328-A-104

Scale	Sheet Size	Creation Date
1:100	A1	02/10/2015

Revision
00



Do not scale dimensions. Dimensions govern.
All dimensions are in millimetres unless noted
otherwise.
PLP Architecture shall be notified in writing of
any discrepancies.



00	09/11/15	Issue for Planning	BS
Rev	Date	Notes	Issued By

Revisions

PLP/ARCHITECTURE

PLP
Ibex House
42-47 Minories
London
EC3N 1DY
t: +44 (0)20 3000 8900
f: +44 (0)20 3000 8901
e: info@plp-architecture.com

www.plp-architecture.com

Client:
Bayswater Road (Housing) Ltd.

Development Management:
PENTAGON

Project Name

Queensway

Status
Planning Application

Drawing Title
PROPOSED GA PLANS
LEVEL 05

Drawing Number
1328-A-105

Scale
1:100

Sheet Size
A1

Creation Date
02/10/2015

Revision
00