



Date of Report:

Search Type:

Property Address:

Your Reference:

Our Reference:

While every effort is made to obtain as much information as possible TM Group is dependent on the data provider for the accuracy and extent of the information supplied and accordingly, cannot be held liable for inaccurate or incomplete information supplied to TM Group.


1200 Delta Business Park | Swindon | Wiltshire | SN5 7XZ

**t** 0844 249 9200 | **e** [helpdesk@tmgroup.co.uk](mailto:helpdesk@tmgroup.co.uk) | **www** [tmgroup.co.uk](http://www.tmgroup.co.uk)

TM Property Searches Limited (company number 03775703) and TM Search Choice Limited (company number 05281723) are wholly owned subsidiaries of TM Group (UK) Limited (company number 05278187). TM Group and its subsidiaries are registered in England: 1200 Delta Business Park, Swindon, Wiltshire, SN5 7XZ. TM Group and its subsidiaries are appointed representatives of CLS Risk Solutions Limited which is authorised and regulated by the Financial Conduct Authority. TM Group and its subsidiaries are appointed representatives of First Title Insurance plc, which is authorised by the Prudential Regulation Authority and regulated by the Financial Conduct Authority and the Prudential Regulation Authority under registration number 202103



## Maps by email Plant Information Reply

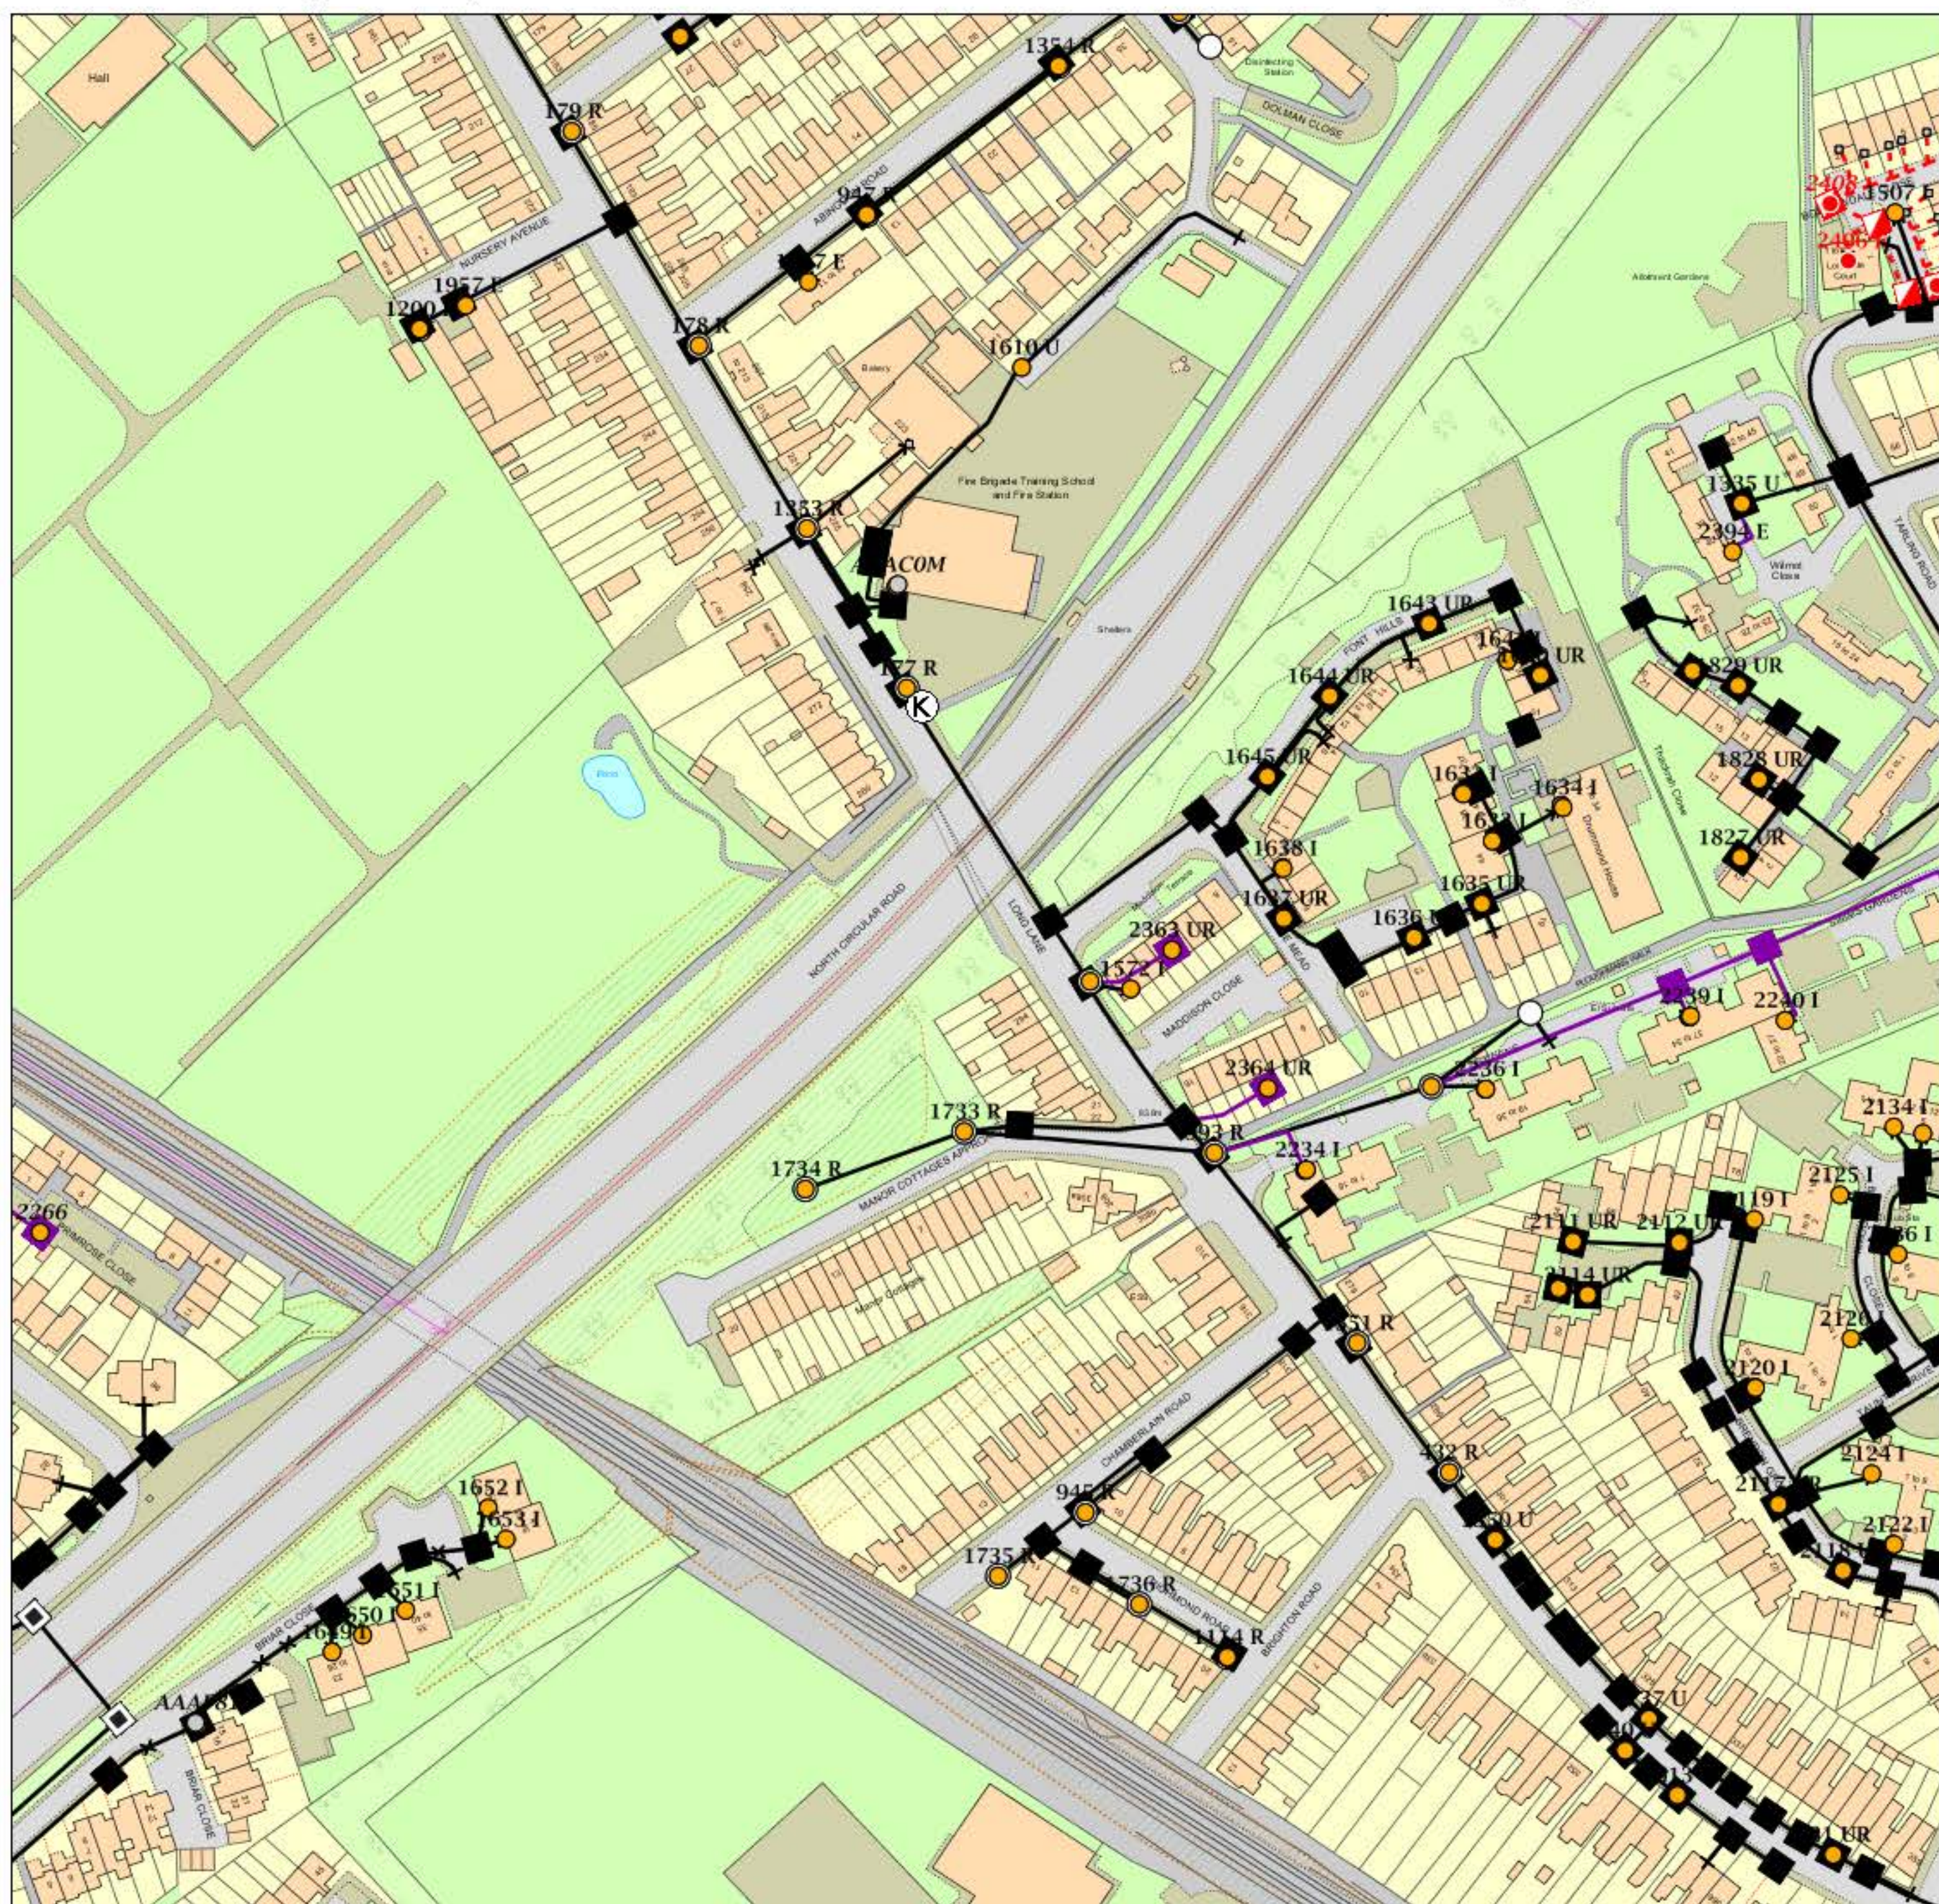

## IMPORTANT WARNING

Information regarding the location of BT apparatus is given for your assistance and is intended for general guidance only.  
No guarantee is given of its accuracy.

It should not be relied upon in the event of excavations or other works being made near to BT apparatus which may exist at various depths and may deviate from the marked route.



openreach

## CLICK BEFORE YOU DIG






















FOR PROFESSIONAL FREE ON SITE ASSISTANCE PRIOR  
TO COMMENCEMENT OF EXCAVATION WORKS  
INCLUDING LOCATE AND MARKING SERVICE

email [cbyd@openreach.co.uk](mailto:cbyd@openreach.co.uk)

ADVANCE NOTICE REQUIRED  
(Office hours: Monday - Friday 08.00 to 17.00)  
[www.openreach.co.uk/cbyd](http://www.openreach.co.uk/cbyd)

Reproduced from the Ordnance Survey map by BT  
by permission of Ordnance Survey on behalf of the  
Controller of Her Majesty's Stationary Office  
© Crown Copyright British Telecommunications plc 100028040

## KEY TO BT SYMBOLS

KEY TO BT SYMBOLS			
DP		Pole	
Planned DP		Planned Pole	
PCP		Joint Box	
Planned PCP		Change Of State	
Built		Split Coupling	
Planned		Duct Tee	
Inferred		Planned Box	
Building		Manhole	
Kiosk		Planned Manhole	
Hatchings		Cabinet	
		Planned Cabinet	

Other proposed plant is shown using dashed lines.

BT Symbols not listed above maybe disregarded.

Existing BT Plant may not be recorded.

Information valid at time of preparation

openreach  
a BT Group business

BT Ref : ZTR04085A

Map Reference : (centre) TQ2620690253

Eastings/Northing : (centre) 526206,1902

Issued : 30/05/2017 16:09:15

**WARNING: IF PLANNED WORKS FALL INSIDE HATCHED AREA IT IS ESSENTIAL BEFORE PROCEEDING THAT YOU CONTACT THE NATIONAL NOTICE HANDLING CENTRE. PLEASE SEND E-MAIL TO: [nnhc@openreach.co.uk](mailto:nnhc@openreach.co.uk)**