



Date of Report:

Search Type:

Property Address:

Your Reference:

Our Reference:


While every effort is made to obtain as much information as possible TM Group is dependent on the data provider for the accuracy and extent of the information supplied and accordingly, cannot be held liable for inaccurate or incomplete information supplied to TM Group.

1200 Delta Business Park | Swindon | Wiltshire | SN5 7XZ

t 0844 249 9200 | **e** helpdesk@tmgroup.co.uk | **www** [tmgroup.co.uk](http://www.tmgroup.co.uk)

TM Property Searches Limited (company number 03775703) and TM Search Choice Limited (company number 05281723) are wholly owned subsidiaries of TM Group (UK) Limited (company number 05278187). TM Group and its subsidiaries are registered in England: 1200 Delta Business Park, Swindon, Wiltshire, SN5 7XZ. TM Group and its subsidiaries are appointed representatives of CLS Risk Solutions Limited which is authorised and regulated by the Financial Conduct Authority. TM Group and its subsidiaries are appointed representatives of First Title Insurance plc, which is authorised by the Prudential Regulation Authority and regulated by the Financial Conduct Authority and the Prudential Regulation Authority under registration number 202103

Maps by email Plant Information Reply

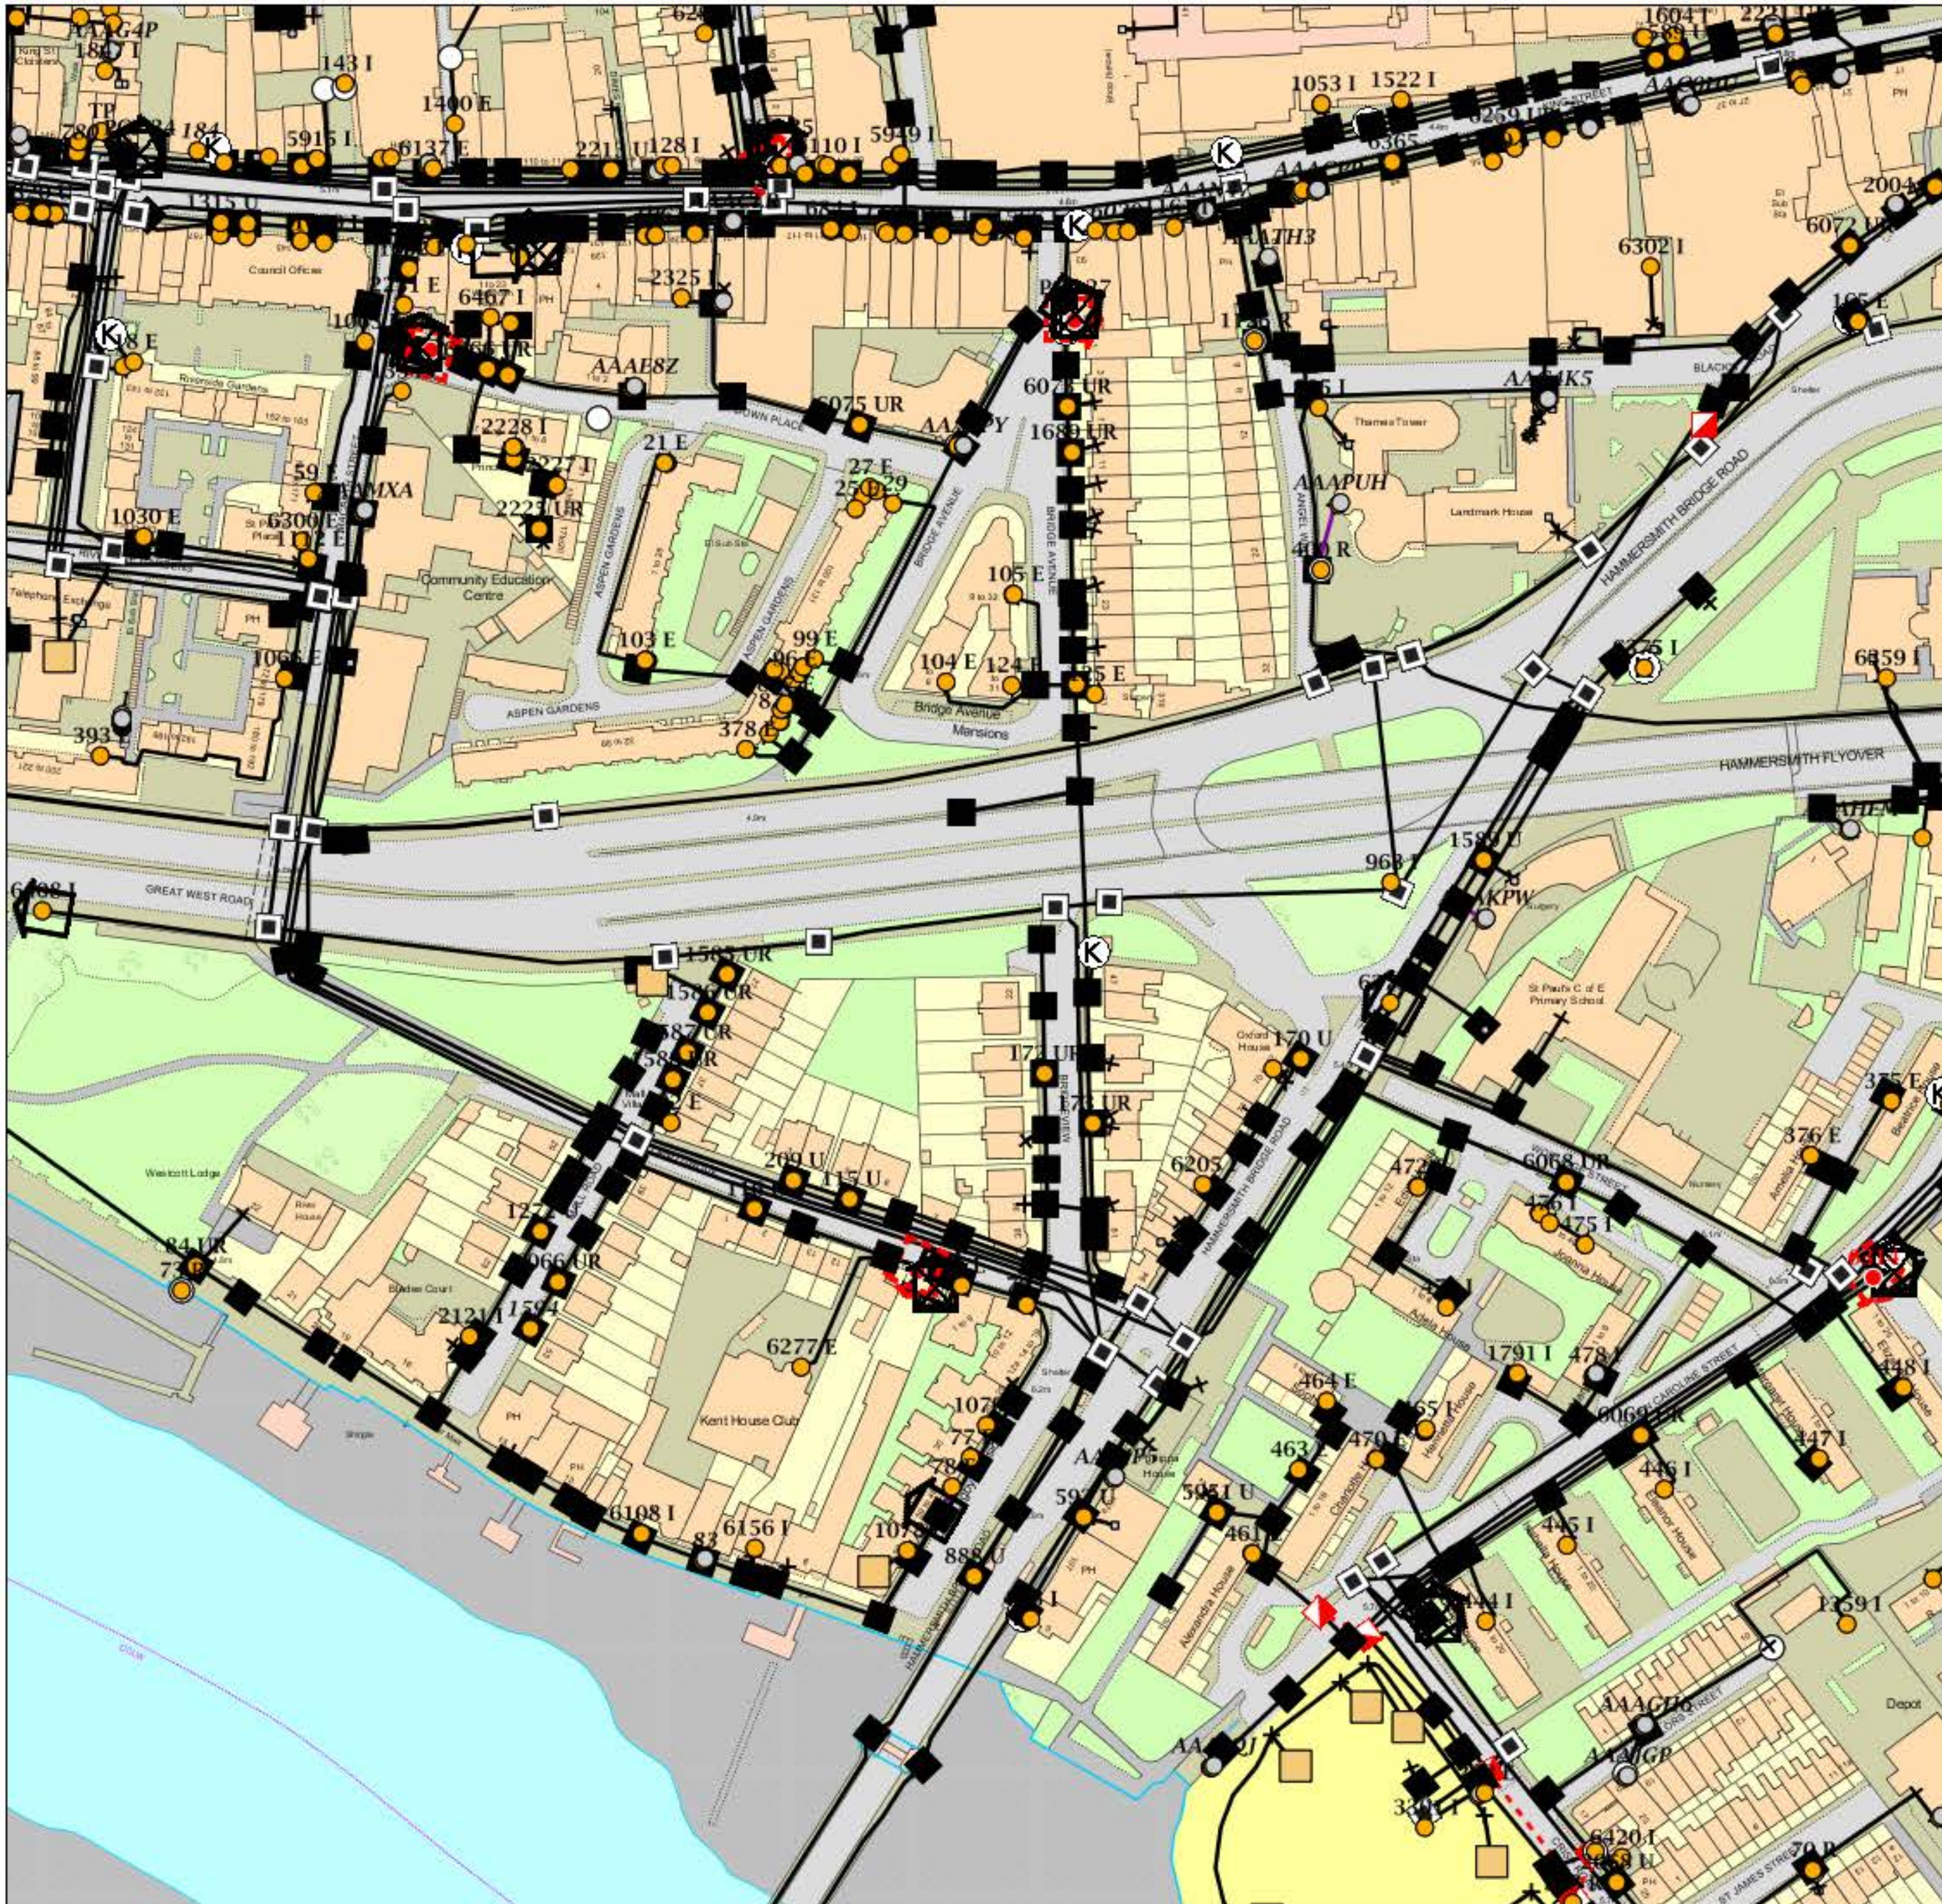

IMPORTANT WARNING

Information regarding the location of BT apparatus is given for your assistance and is intended for general guidance only. No guarantee is given of its accuracy.

It should not be relied upon in the event of excavations or other works being made near to BT apparatus which may exist at various depths and may deviate from the marked route.



openreach
a BT Group business

CLICK BEFORE YOU DIG

FOR PROFESSIONAL FREE ON SITE ASSISTANCE PRIOR TO COMMENCEMENT OF EXCAVATION WORKS INCLUDING LOCATE AND MARKING SERVICE

email cbyd@openreach.co.uk

ADVANCE NOTICE REQUIRED

(Office hours: Monday - Friday 08.00 to 17.00)

www.openreach.co.uk/cbyd

Reproduced from the Ordnance Survey map by BT by permission of Ordnance Survey on behalf of the Controller of Her Majesty's Stationary Office
(C) Crown Copyright British Telecommunications plc 100028040

KEY TO BT SYMBOLS

DP	
Planned DP	
PCP	
Planned PCP	
Built	
Planned	
Inferred	
Building	
Kiosk	
Hatchings	

Pole	
Planned Pole	
Joint Box	
Change Of State	
Split Coupling	
Duct Tee	
Planned Box	
Manhole	
Planned Manhole	
Cabinet	
Planned Cabinet	

Other proposed plant is shown using dashed lines.

BT Symbols not listed above maybe disregarded.

Existing BT Plant may not be recorded.

Information valid at time of preparation

openreach
a BT Group business



BT Ref : LXG12068W

Map Reference : (centre) TQ2302678354

Easting/Northing : (centre) 523026,1783

Issued : 05/05/2017 12:06:20

WARNING: IF PLANNED WORKS FALL INSIDE HATCHED AREA IT IS ESSENTIAL BEFORE PROCEEDING THAT YOU CONTACT THE NATIONAL NOTICE HANDLING CENTRE. PLEASE SEND E-MAIL TO: nnhc@openreach.co.uk