
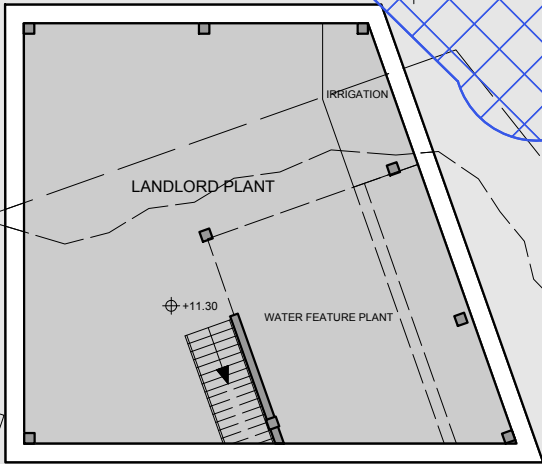


Appendix 2

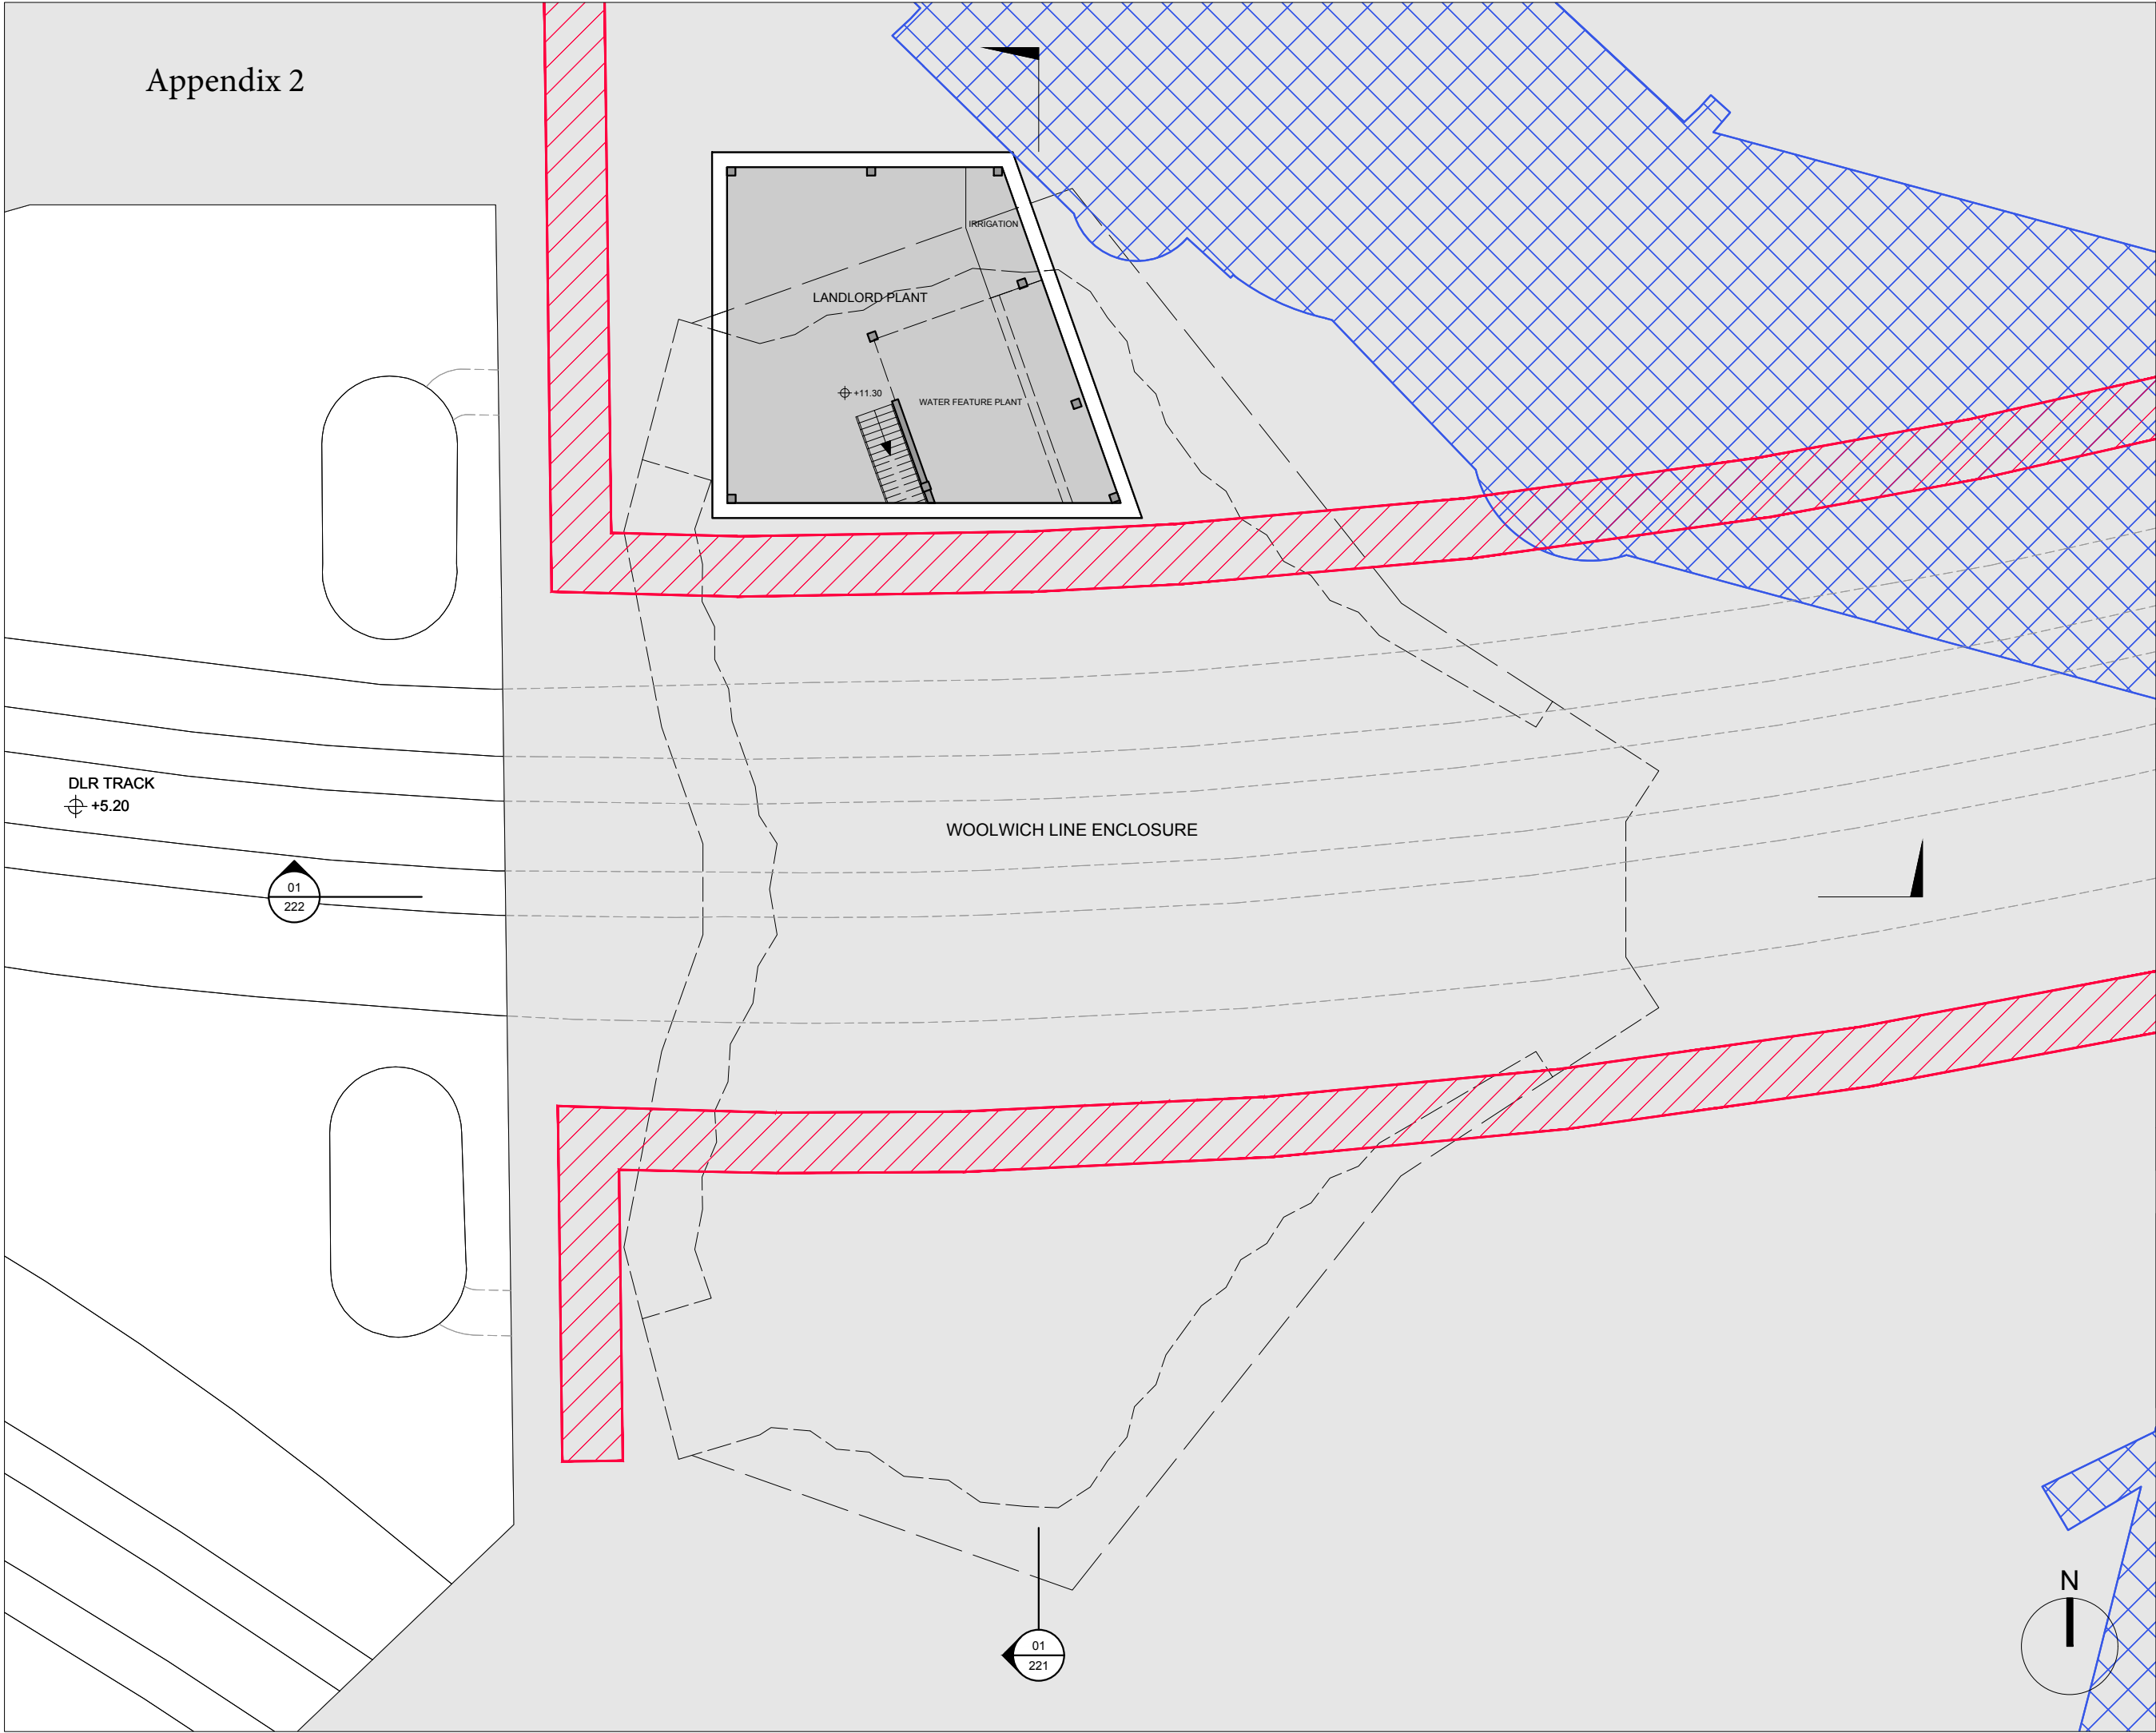

notes

Dimensions govern.
All dimensions are in millimeters unless noted otherwise.
All dimensions shall be verified on site before proceeding.
All discrepancies to be notified in writing to ACME.
This drawing is to be read in conjunction with all relevant architectural and engineers information.
All rights reserved. Copyright ACME Ltd.
Area measurements must not be taken to represent contractual documentation.

UK Projects only:
This drawing may contain data under lease from Ordnance Survey. Unauthorised reproduction infringes crown copyright.

legends

Existing underground utilities

Woolwich Line Enclosure exclusion zone

P00	Planning		BY/BBH	FL	04.05.2018
rev	description	by	chk	date	

brought to you by

masterplan

project IQL PAVILION

project number 183

key plan

acme
76 Tabernacle Street, London, EC2A 4EA, United Kingdom
Tel +44 20 7251 5122
M. mail@acme.ac W. www.acme.ac

drawing title Basement Level Plan

purpose of issue Planning

drawing date 04/05/2018

scale 1:200 @ A3 1:100 @ A1

drawing number	Revision
IQL-A-ACM-PA-LB1-DR-06-200	P00