



Plot R7 and R8 Appendix 2 - Proposed Parameter Plans

Building Line Requirement

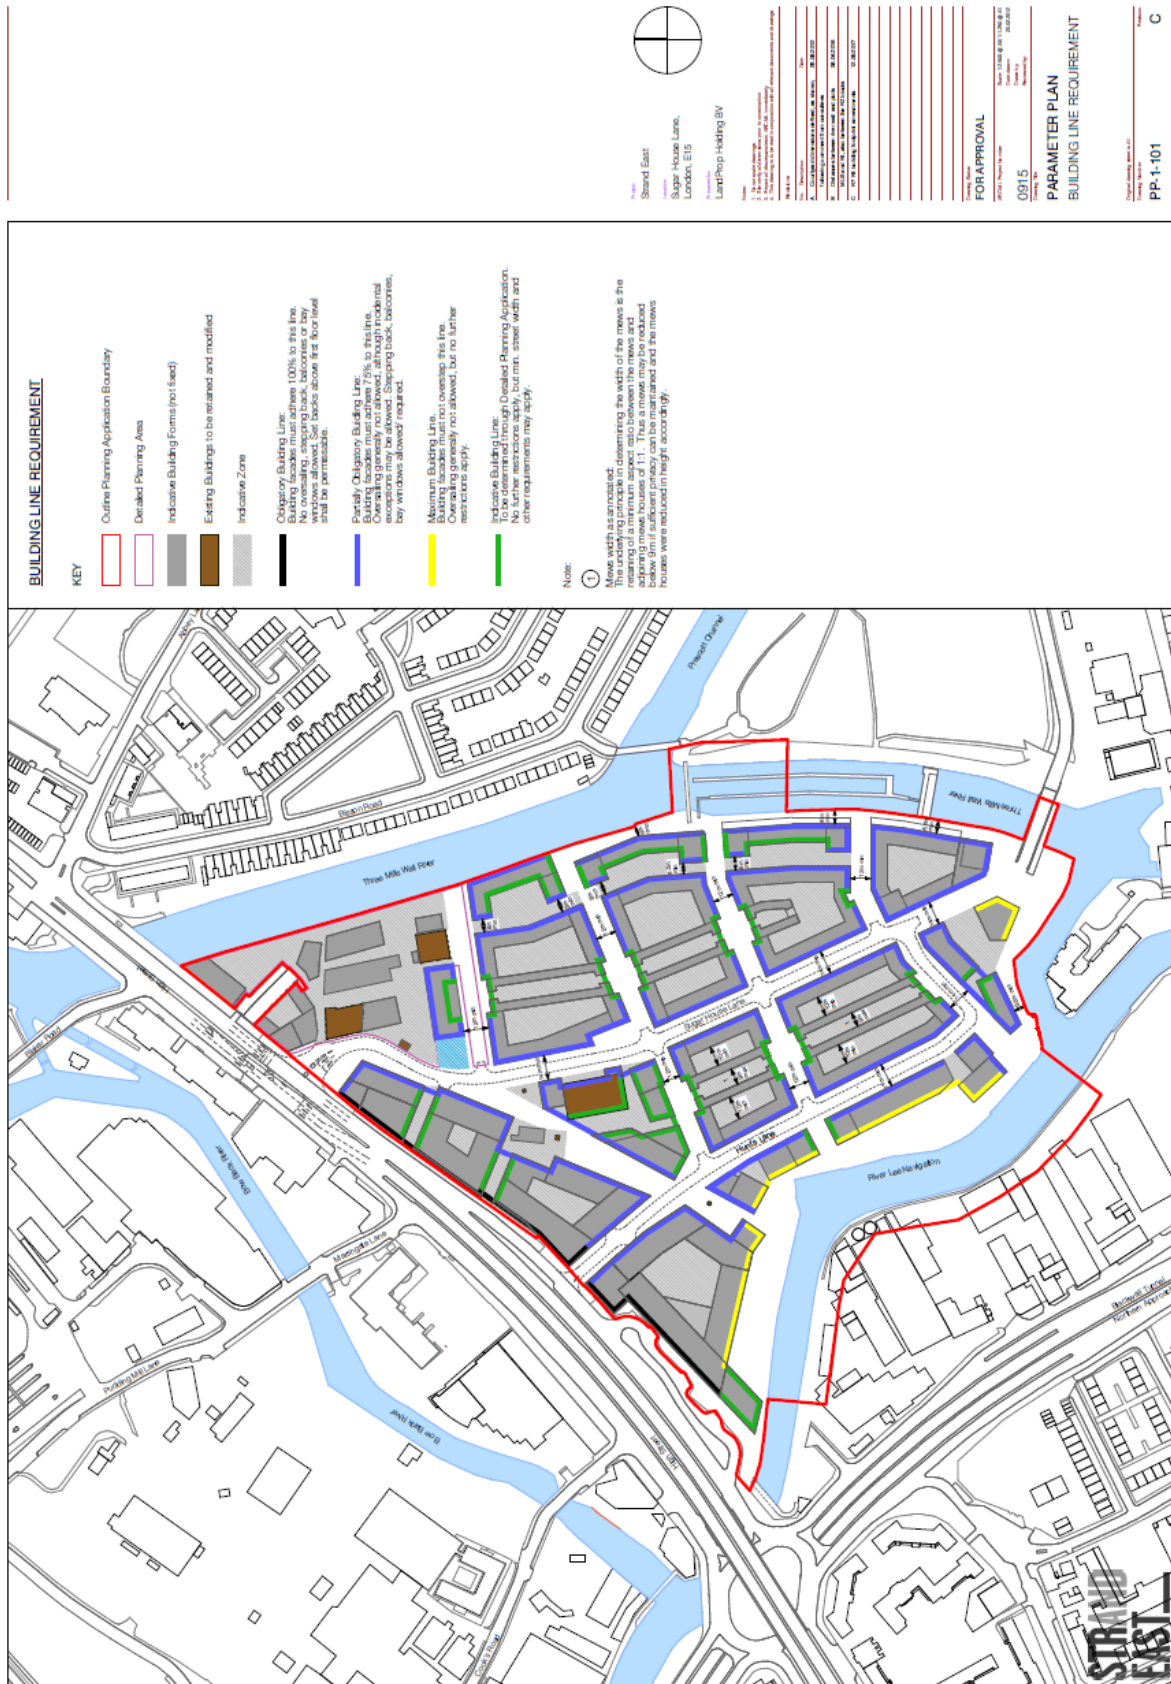

Underground Parking Strategy

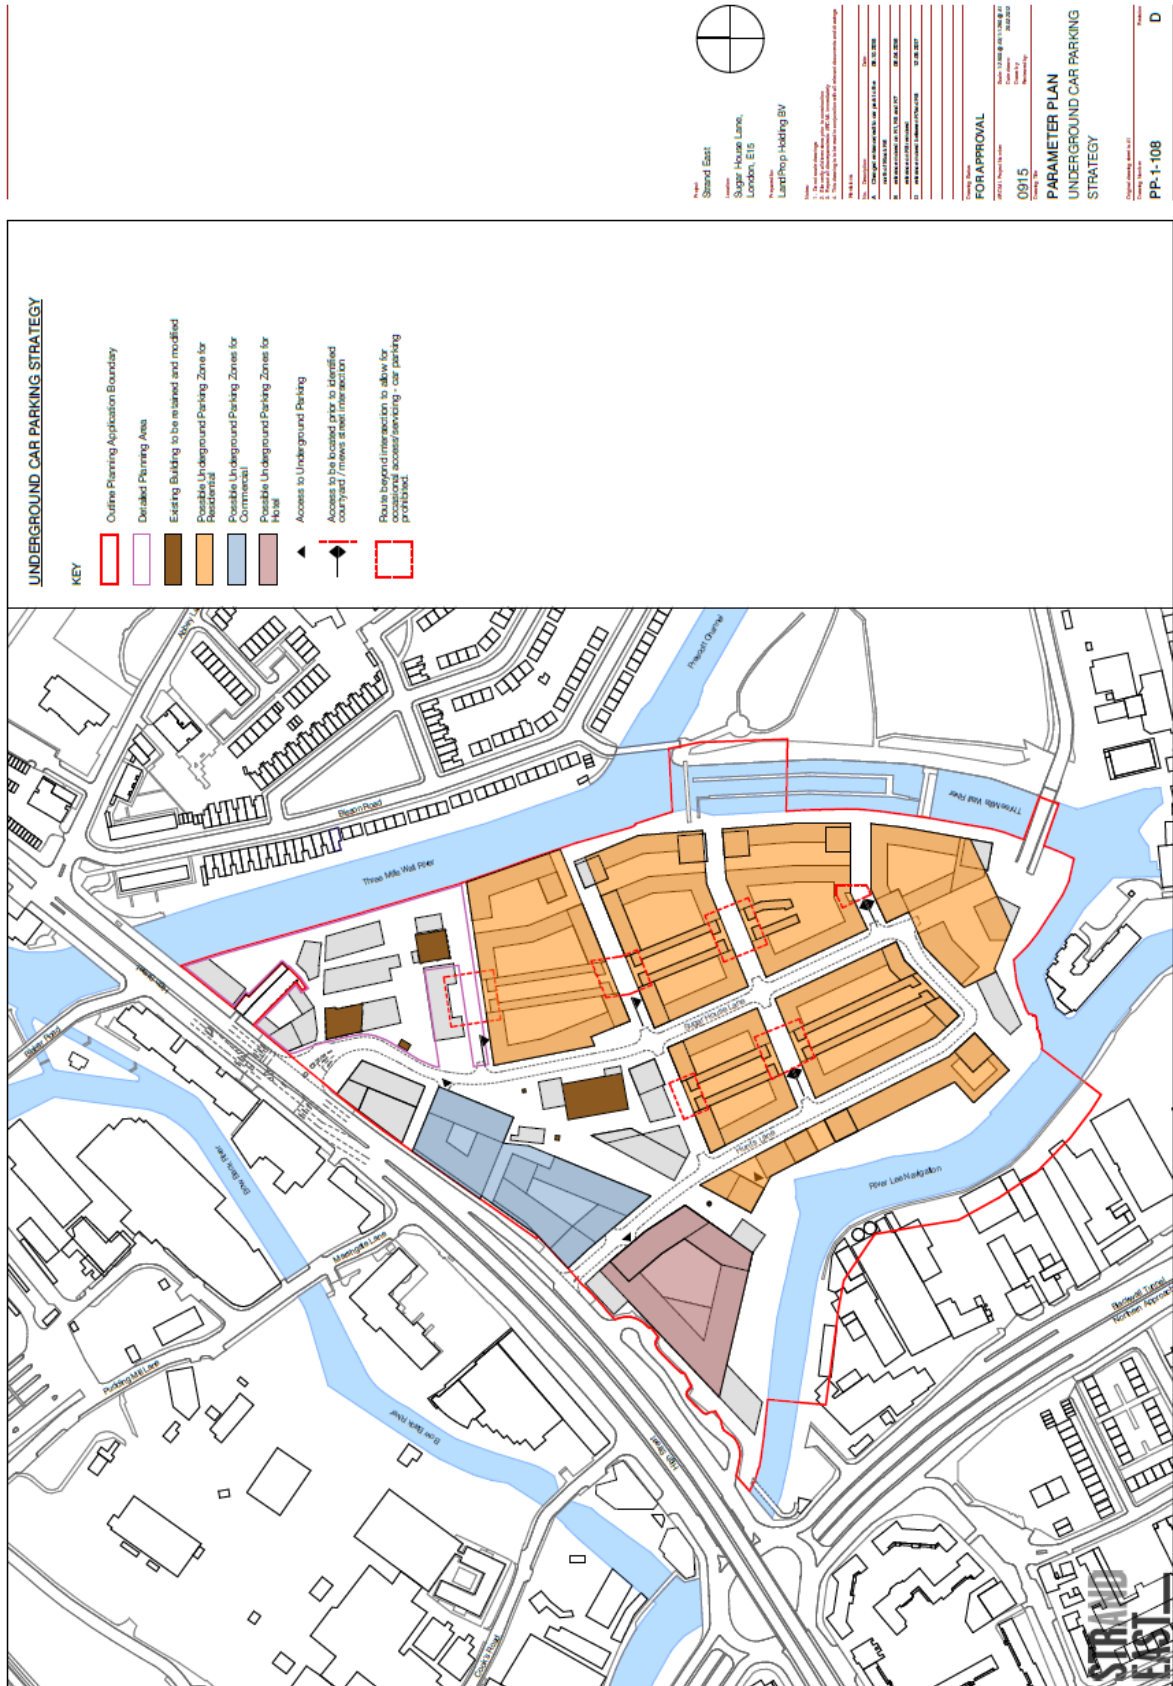

Maximum Storey Heights

