



Plot R8 Appendix 5 - Proposed floorplans


Basement

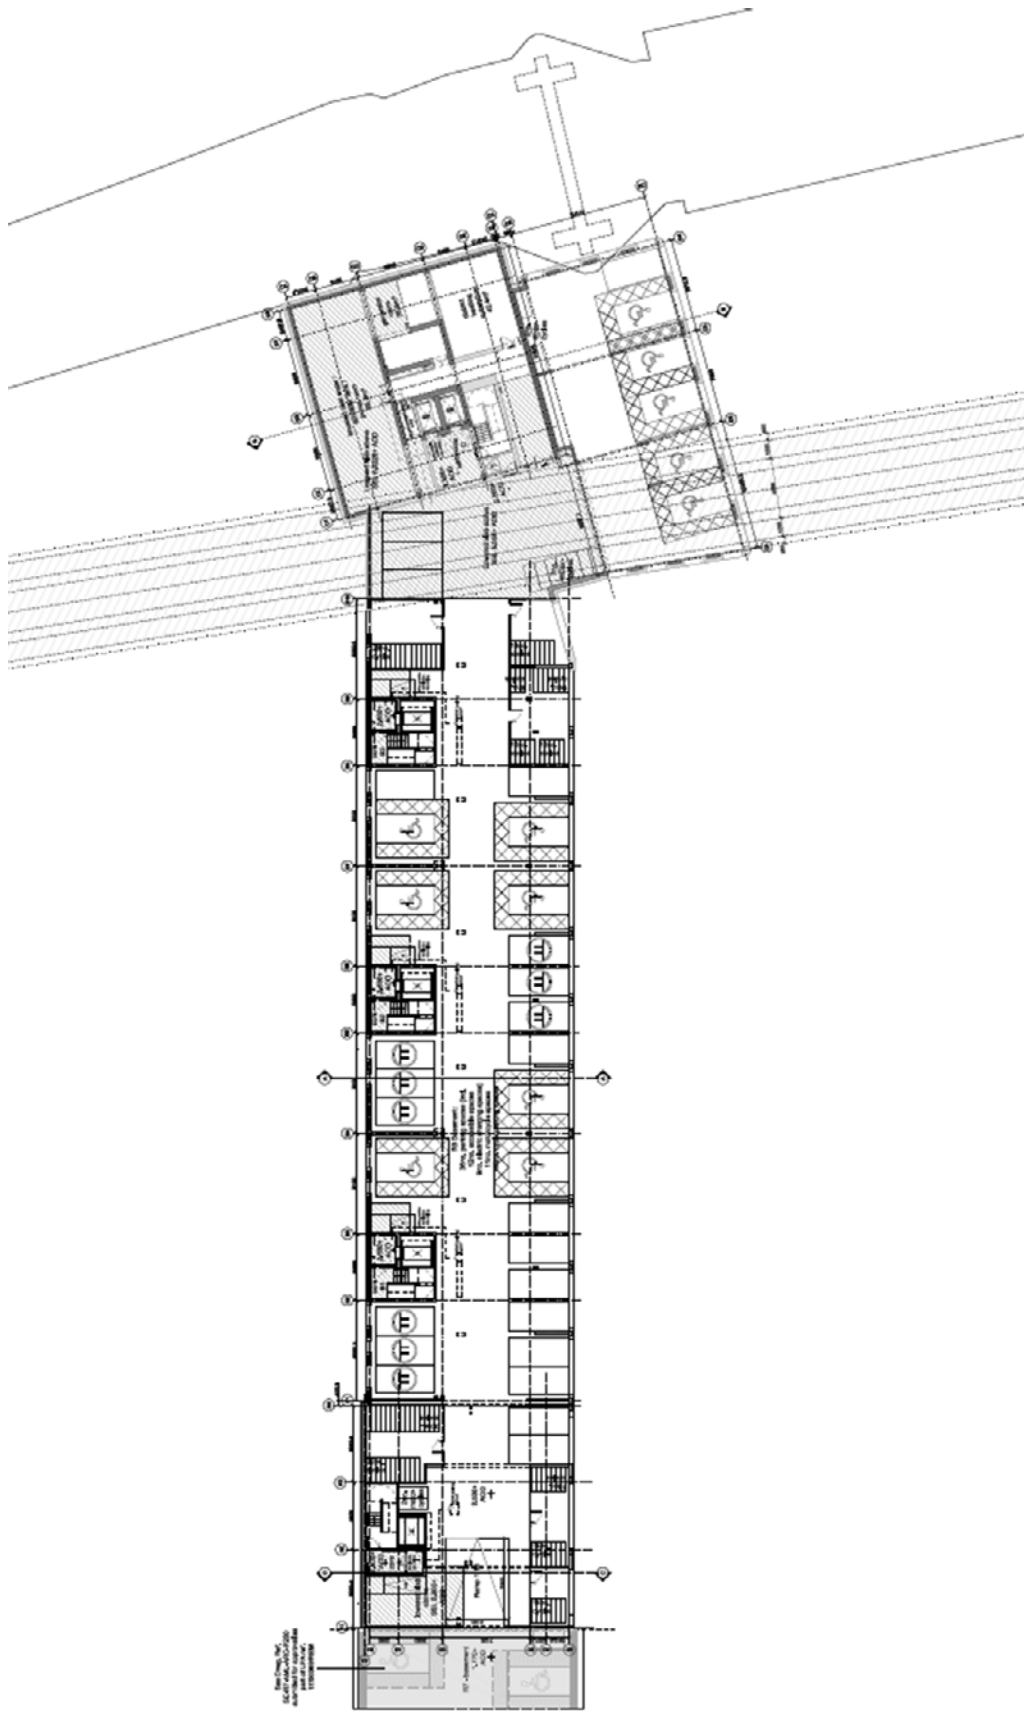

Ground floor

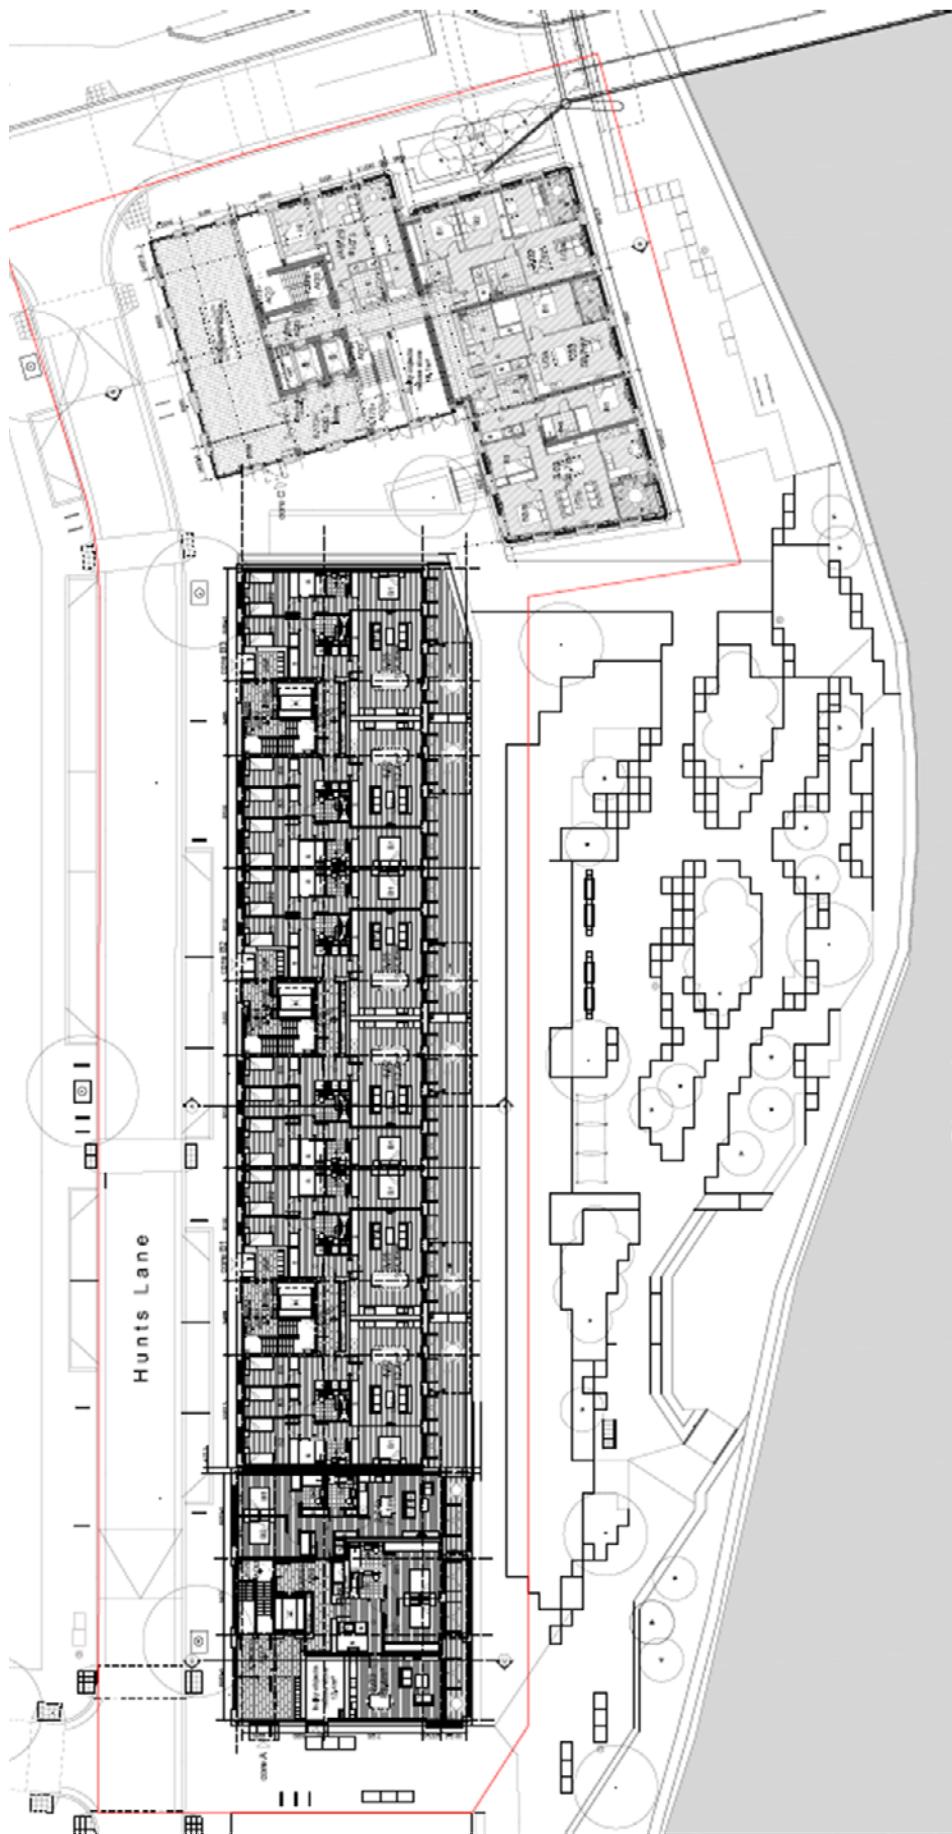

Typical upper floor (Level 1-3)

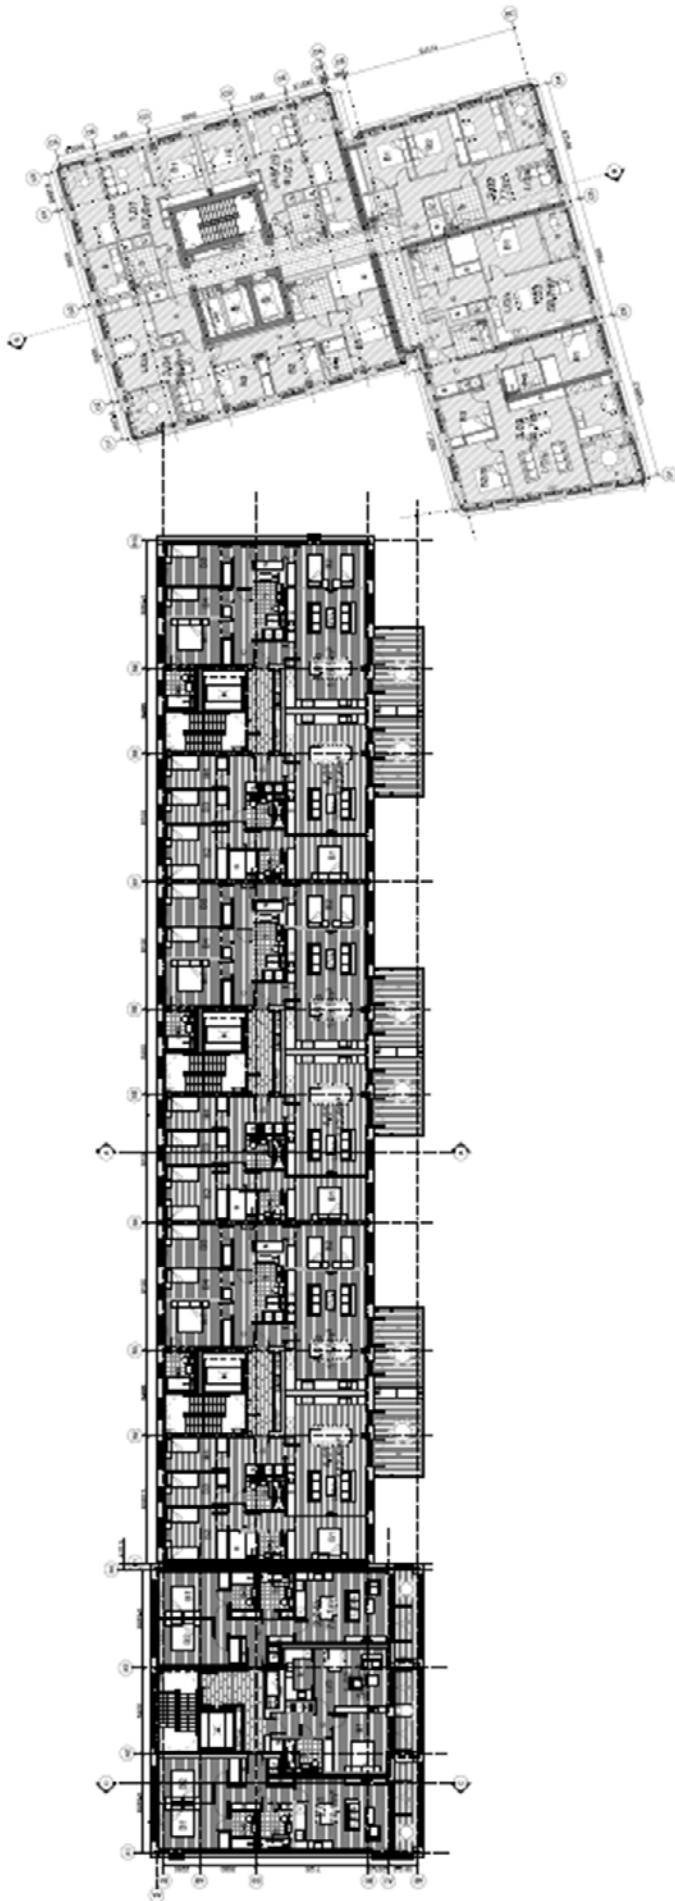

Level 4

