



Date of Report:

Search Type:

Property Address:

Your Reference:

Our Reference:


While every effort is made to obtain as much information as possible TM Group is dependent on the data provider for the accuracy and extent of the information supplied and accordingly, cannot be held liable for inaccurate or incomplete information supplied to TM Group.

1200 Delta Business Park | Swindon | Wiltshire | SN5 7XZ

t 0844 249 9200 | **e** helpdesk@tmgroup.co.uk | **www** [tmgroup.co.uk](http://www.tmgroup.co.uk)

TM Property Searches Limited (company number 03775703) and TM Search Choice Limited (company number 05281723) are wholly owned subsidiaries of TM Group (UK) Limited (company number 05278187). TM Group and its subsidiaries are registered in England: 1200 Delta Business Park, Swindon, Wiltshire, SN5 7XZ. TM Group and its subsidiaries are appointed representatives of CLS Risk Solutions Limited which is authorised and regulated by the Financial Conduct Authority. TM Group and its subsidiaries are appointed representatives of First Title Insurance plc, which is authorised by the Prudential Regulation Authority and regulated by the Financial Conduct Authority and the Prudential Regulation Authority under registration number 202103

Maps by email Plant Information Reply

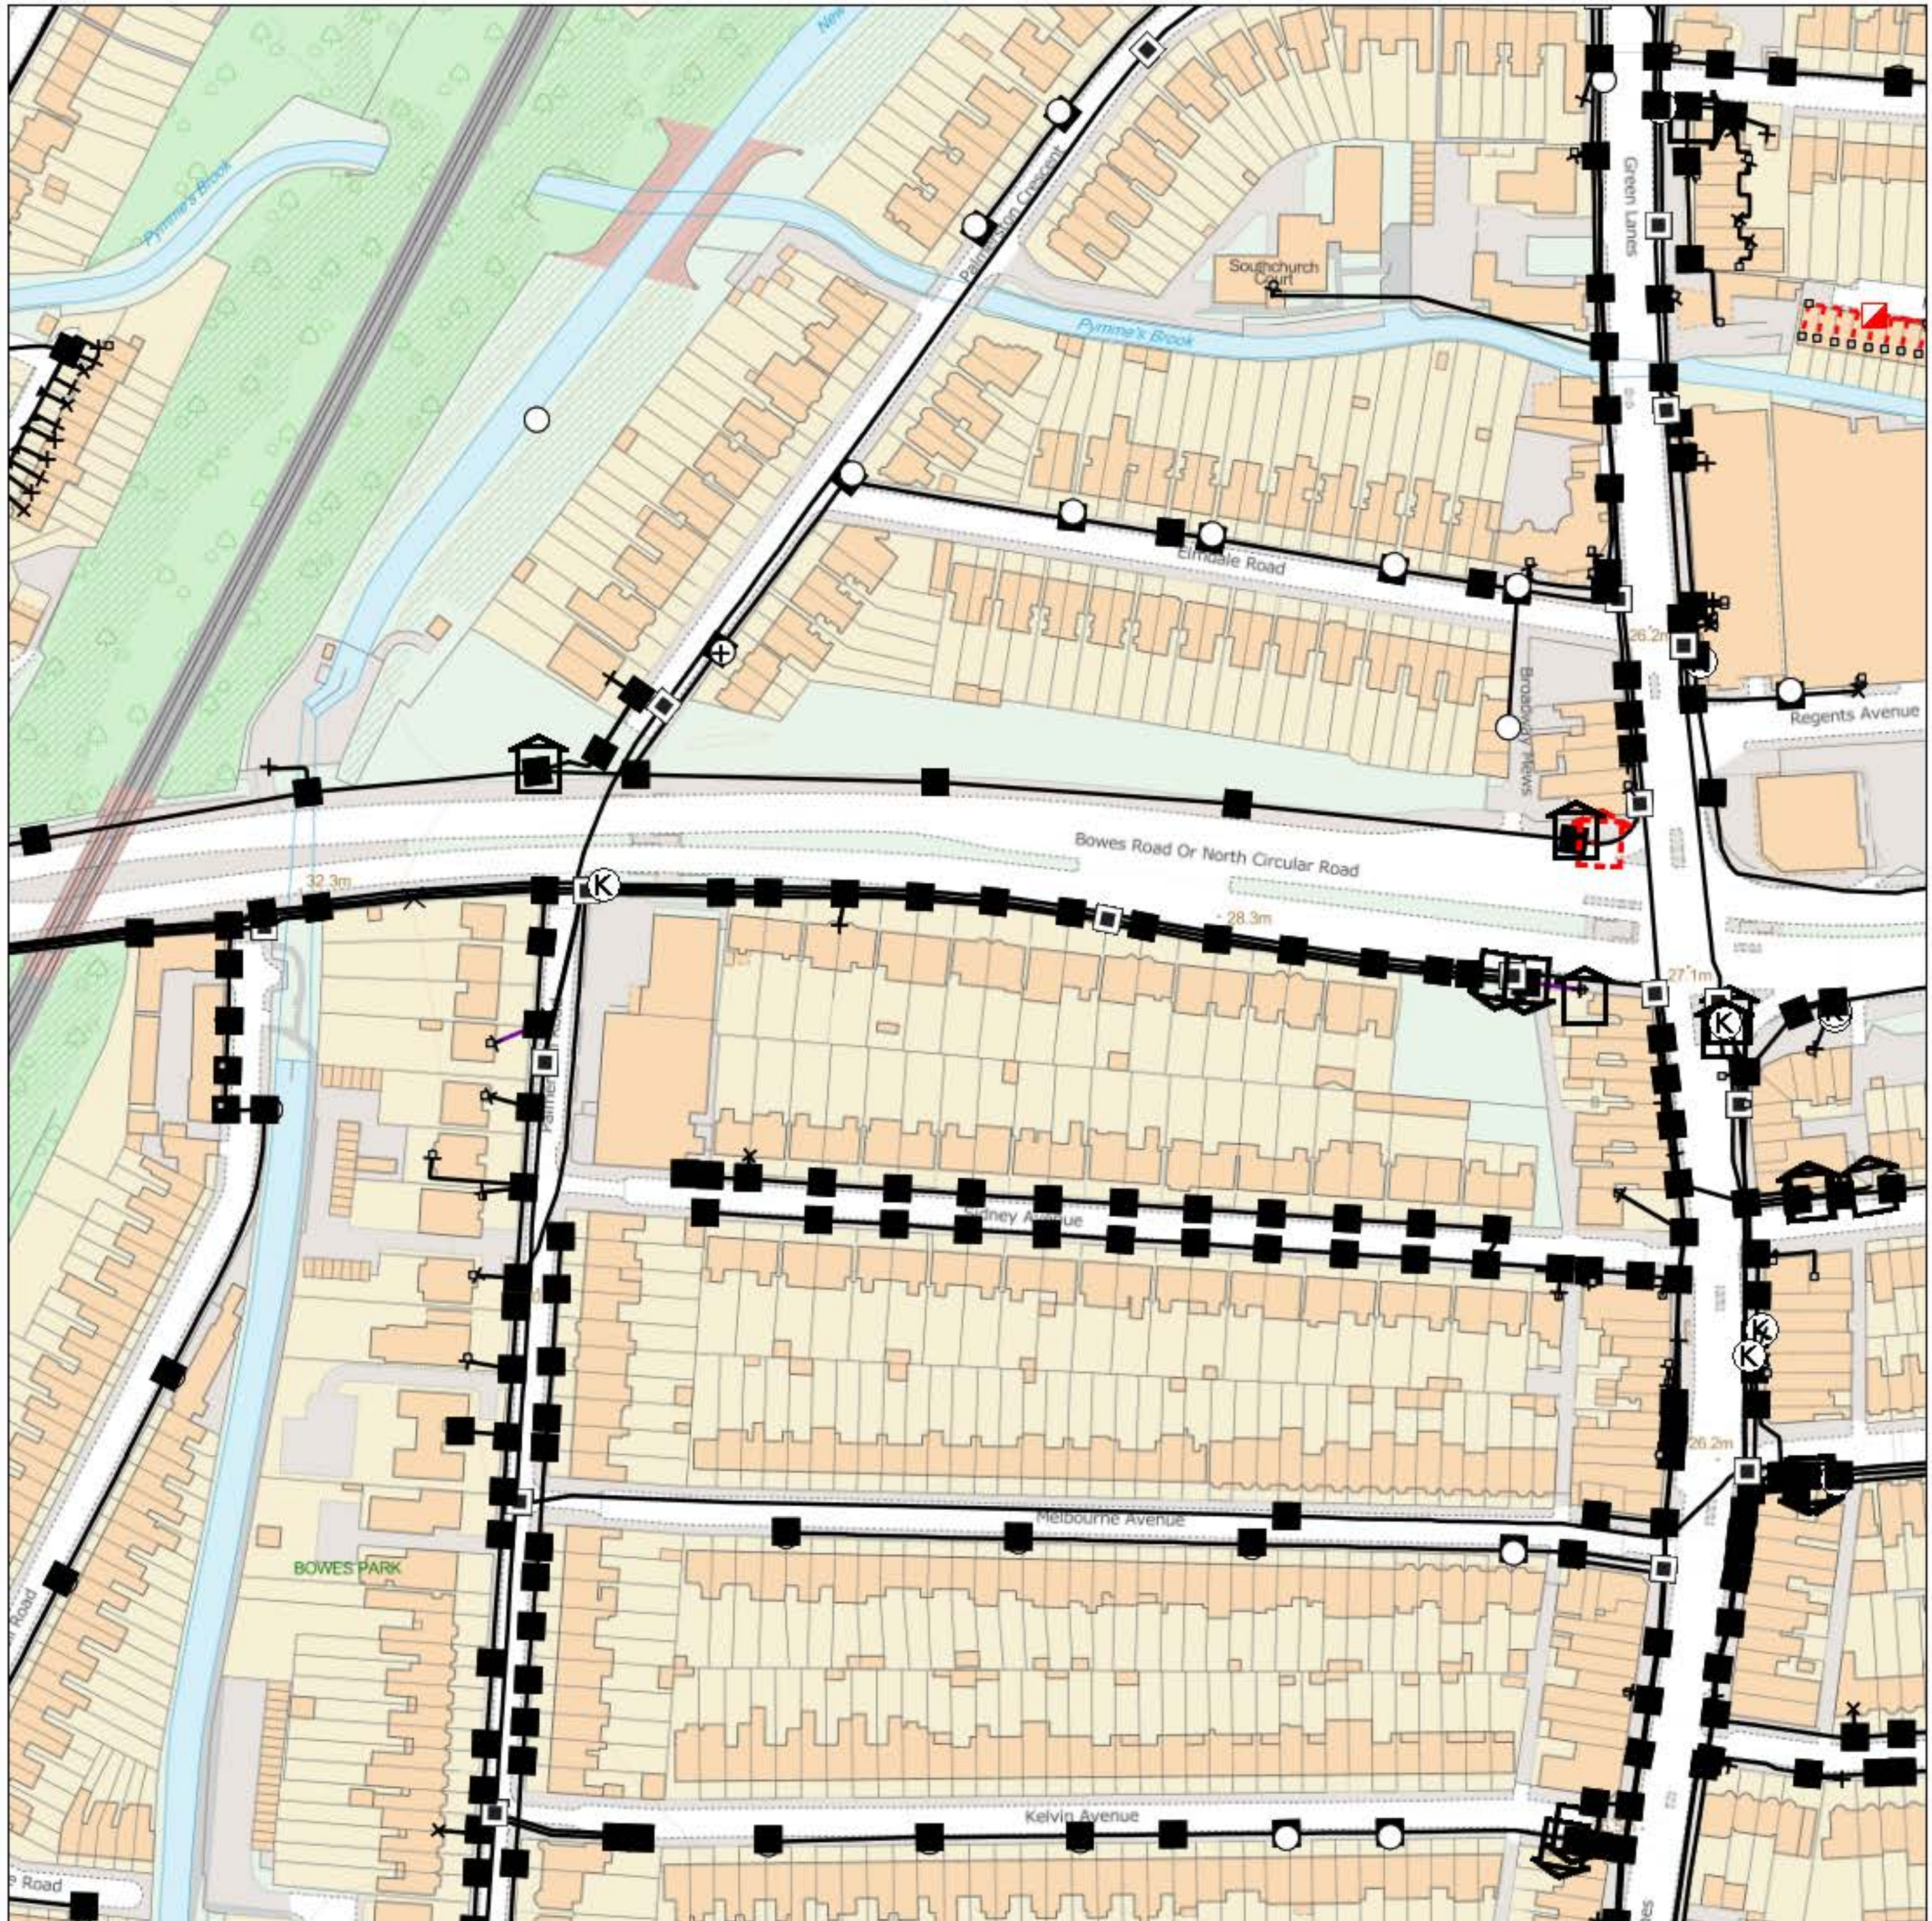

IMPORTANT WARNING

Information regarding the location of BT apparatus is given for your assistance and is intended for general guidance only. No guarantee is given of its accuracy. It should not be relied upon in the event of excavations or other works being made near to BT apparatus which may exist at various depths and may deviate from the marked route.



openreach

CLICK BEFORE YOU DIG

FOR PROFESSIONAL FREE ON SITE ASSISTANCE PRIOR TO COMMENCEMENT OF EXCAVATION WORKS INCLUDING LOCATE AND MARKING SERVICE

email cbyd@openreach.co.uk

ADVANCE NOTICE REQUIRED
(Office hours: Monday - Friday 08.00 to 17.00)
www.openreach.co.uk/cbyd

Accidents happen

If you do damage any Openreach equipment please let us know by calling 0800 023 2023 (opt 1 + opt 1) and we can get it fixed ASAP

KEY TO BT SYMBOLS

	Planned	Live	Change Of State	+	Hatchings	
PCP			Split Coupling	X	Built	
Pole			Duct Tee	▲	Planned	
Box			Building		Inferred	
Manhole			Kiosk	K	Duct	
Cabinet			Other proposed plant is shown using dashed lines. BT Symbols not listed above may be disregarded. Existing BT Plant may not be recorded. Information valid at time of preparation. Maps are only valid for 90 days after the date of publication.			
	Pending Add	In Place	Pending Remove	Not In Use		
Power Cable						
Power Duct				N/A		

BT Ref : RJC10066D

Map Reference : (centre) TQ3080292074

Easting/Northing : (centre) 530802,192074

Issued : 08/01/2020 10:06:38

Reproduced from the Ordnance Survey map by BT by permission of Ordnance Survey on behalf of the Controller of Her Majesty's Stationary Office
(C) Crown Copyright British Telecommunications plc 100028040

WARNING: IF PLANNED WORKS FALL INSIDE HATCHED AREA IT IS ESSENTIAL BEFORE PROCEEDING THAT YOU CONTACT THE NATIONAL NOTICE HANDLING CENTRE. PLEASE SEND E-MAIL TO: nnhc@openreach.co.uk